
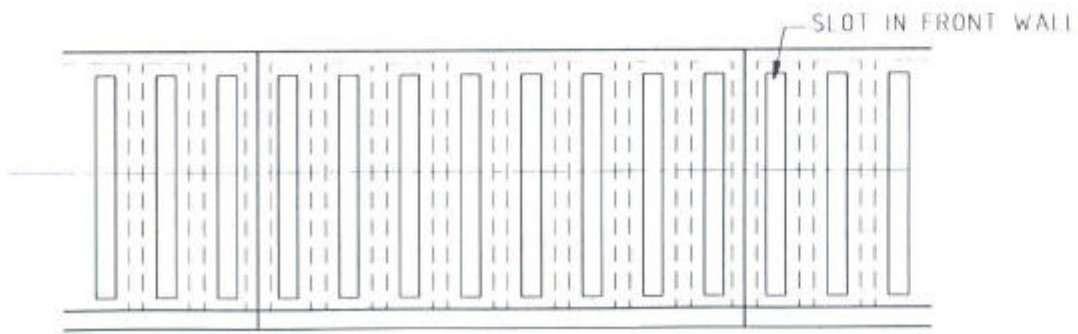


**Maunsell** in association with  
 WHA, DLN,  
 EHS, MEMCL, MGS

YAU TONG BAY REDEVELOPMENT  
 SLOTTED CAISSON SEAWALL

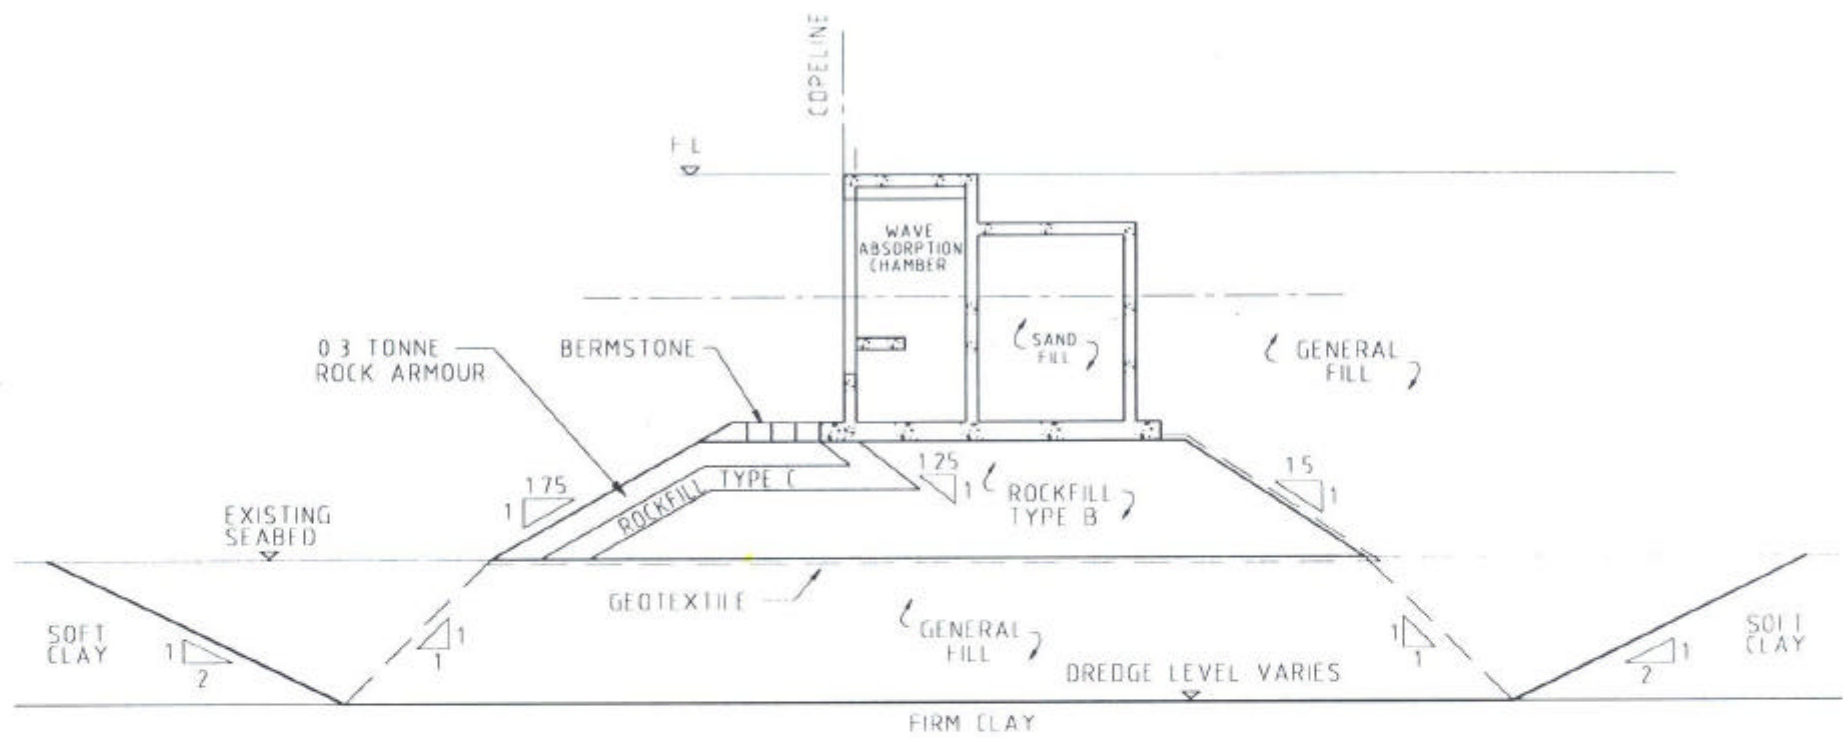

FRONT ELEVATION OF CAISSON

|                             |          |
|-----------------------------|----------|
| MAIN WEALTH DEVELOPMENT LTD |          |
| NO. 1                       | 300      |
| HP/W                        |          |
| DATE                        | 27-10-98 |
| BY                          | FRANCO   |
| FIG-6                       |          |

**Maunsell** in association with  
 WHA, DLN,  
 EHS, MEMCL, MGS

YAU TONG BAY REDEVELOPMENT  
 SLOPING SEAWALL

MAIN WEALTH DEVELOPMENT LTD  
 DATE: 1-25-0  
 DRAWN BY: CLK  
 CHECKED BY: FRANCO  
 FIG-8

