


Appendix I

Preliminary Design Drawings of Proposed Beach Buildings

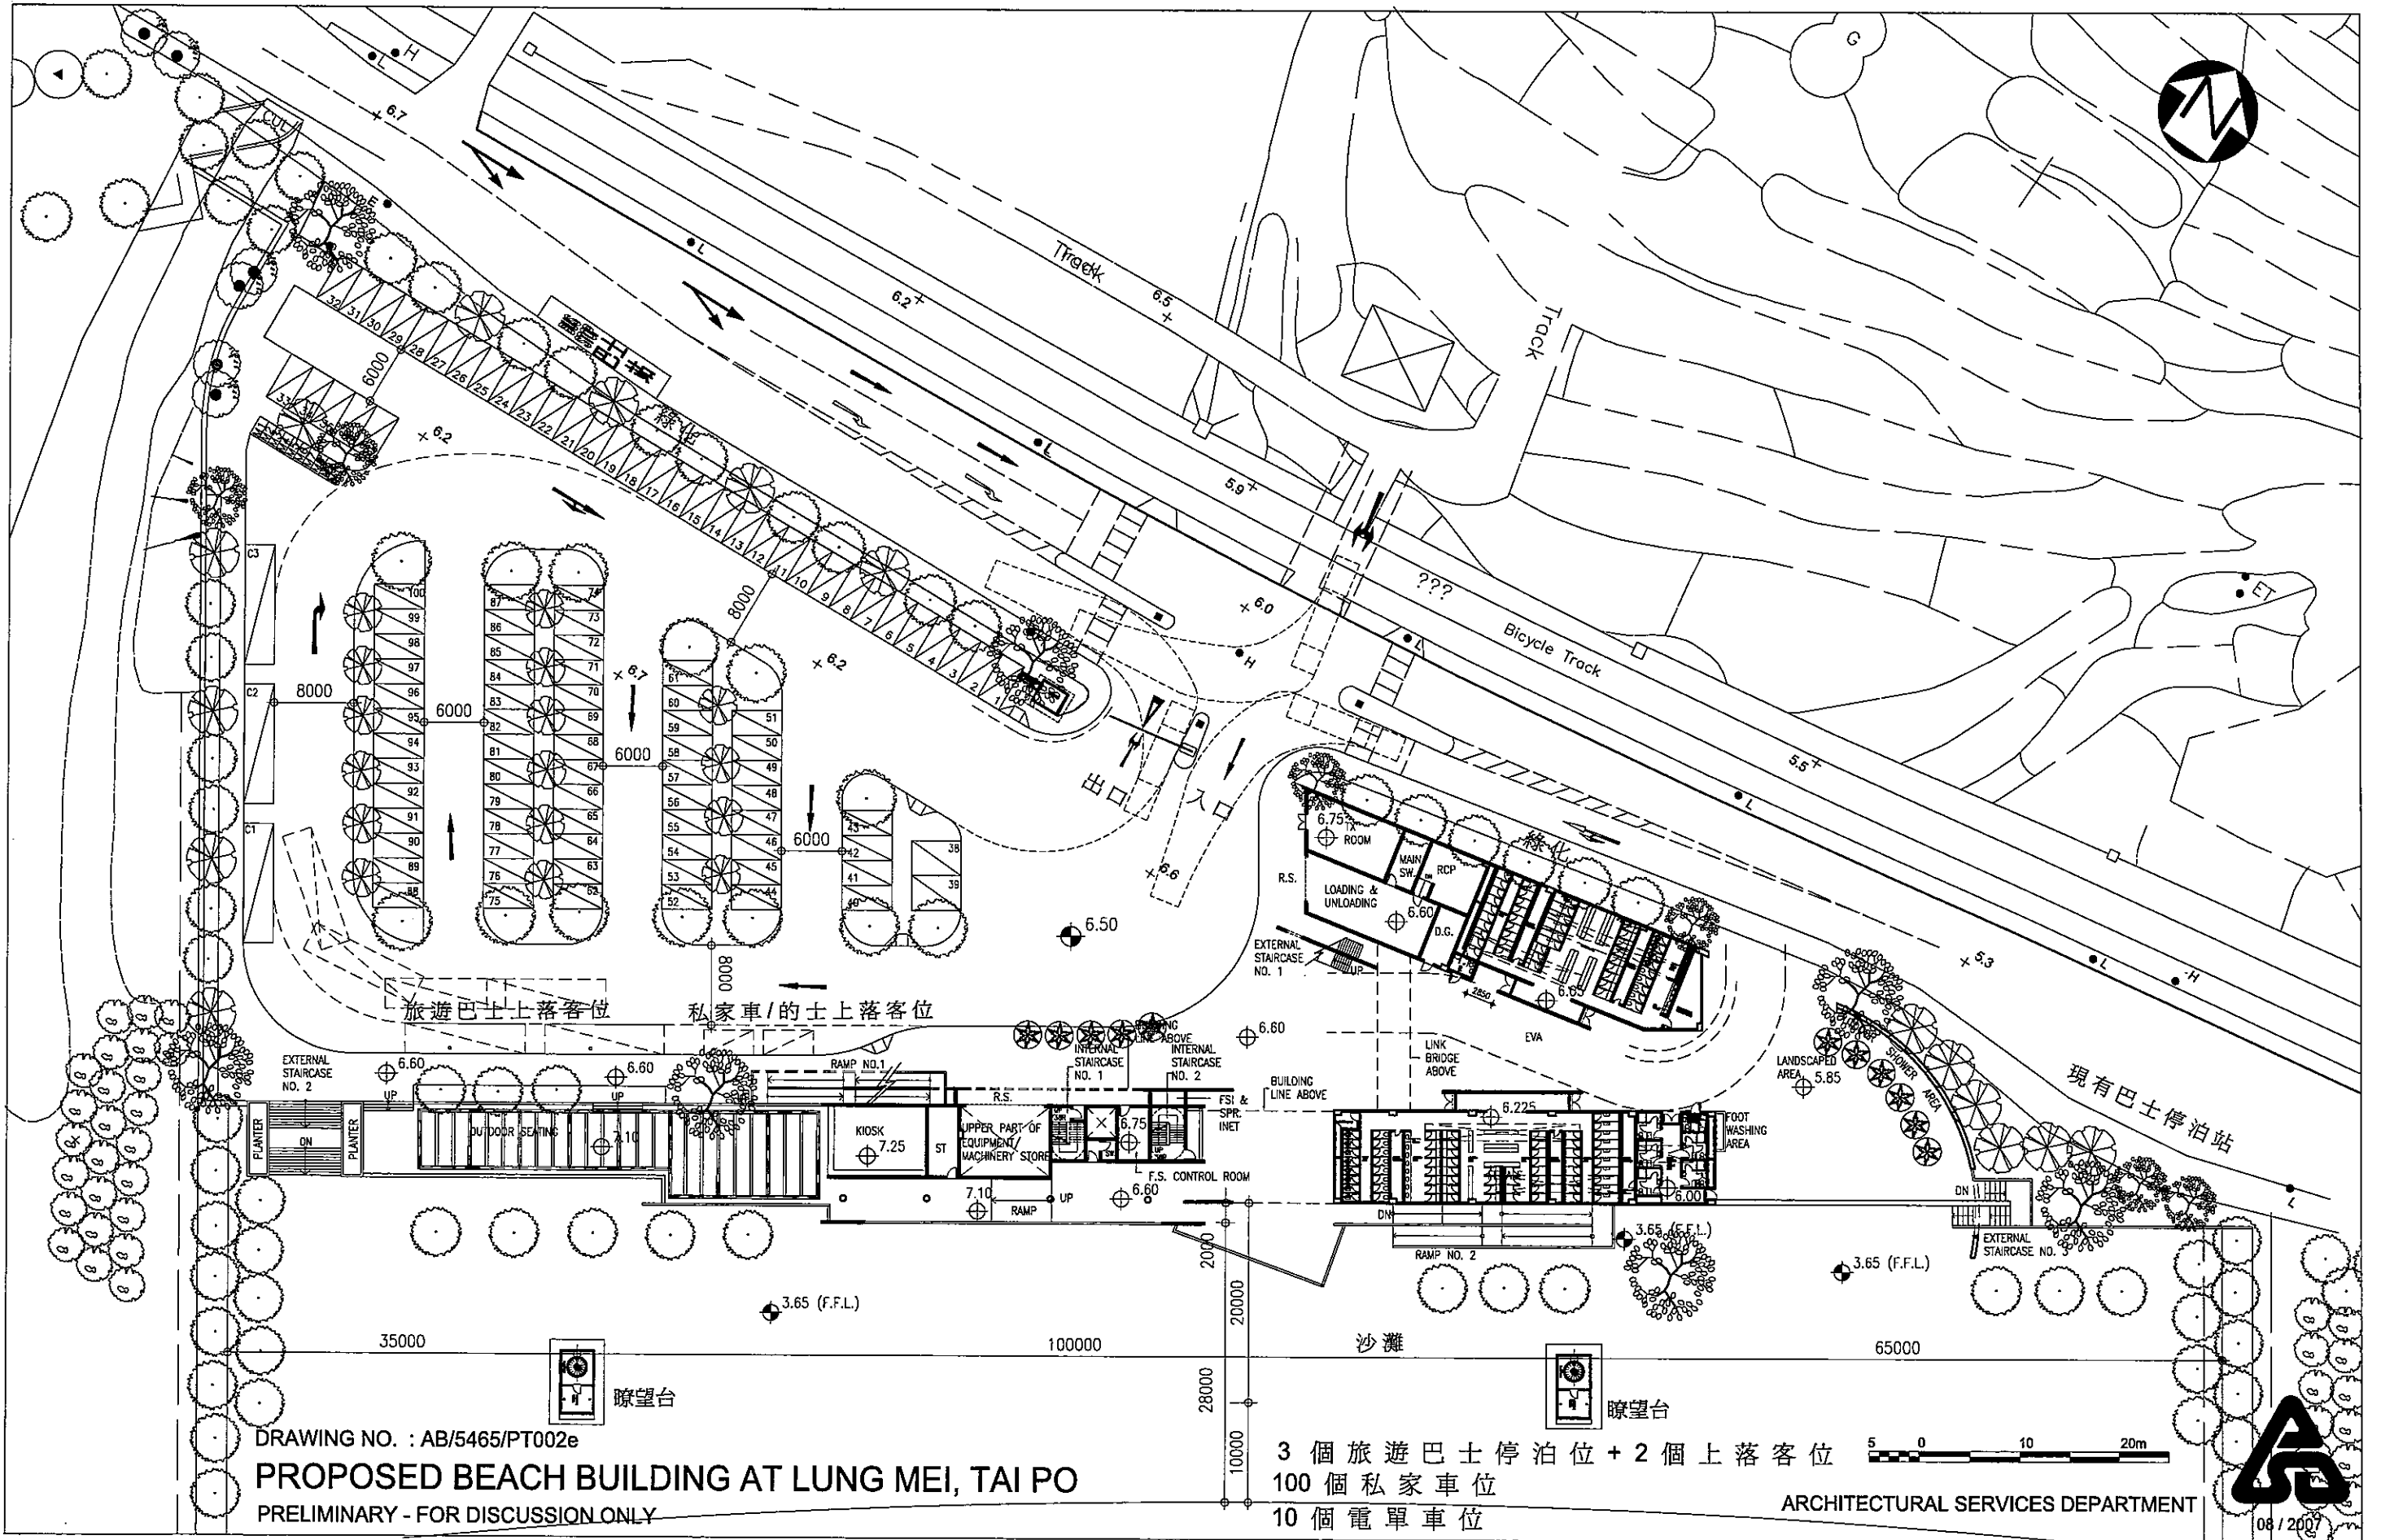

DRAWING NO. : AB/5465/PT002e

PROPOSED BEACH BUILDING AT LUNG MEI, TAI PO


PRELIMINARY - FOR DISCUSSION ONLY

- 3 個旅遊巴士停泊位 + 2 個上落客位
- 100 個私家車位
- 10 個電單車位



ARCHITECTURAL SERVICES DEPARTMENT



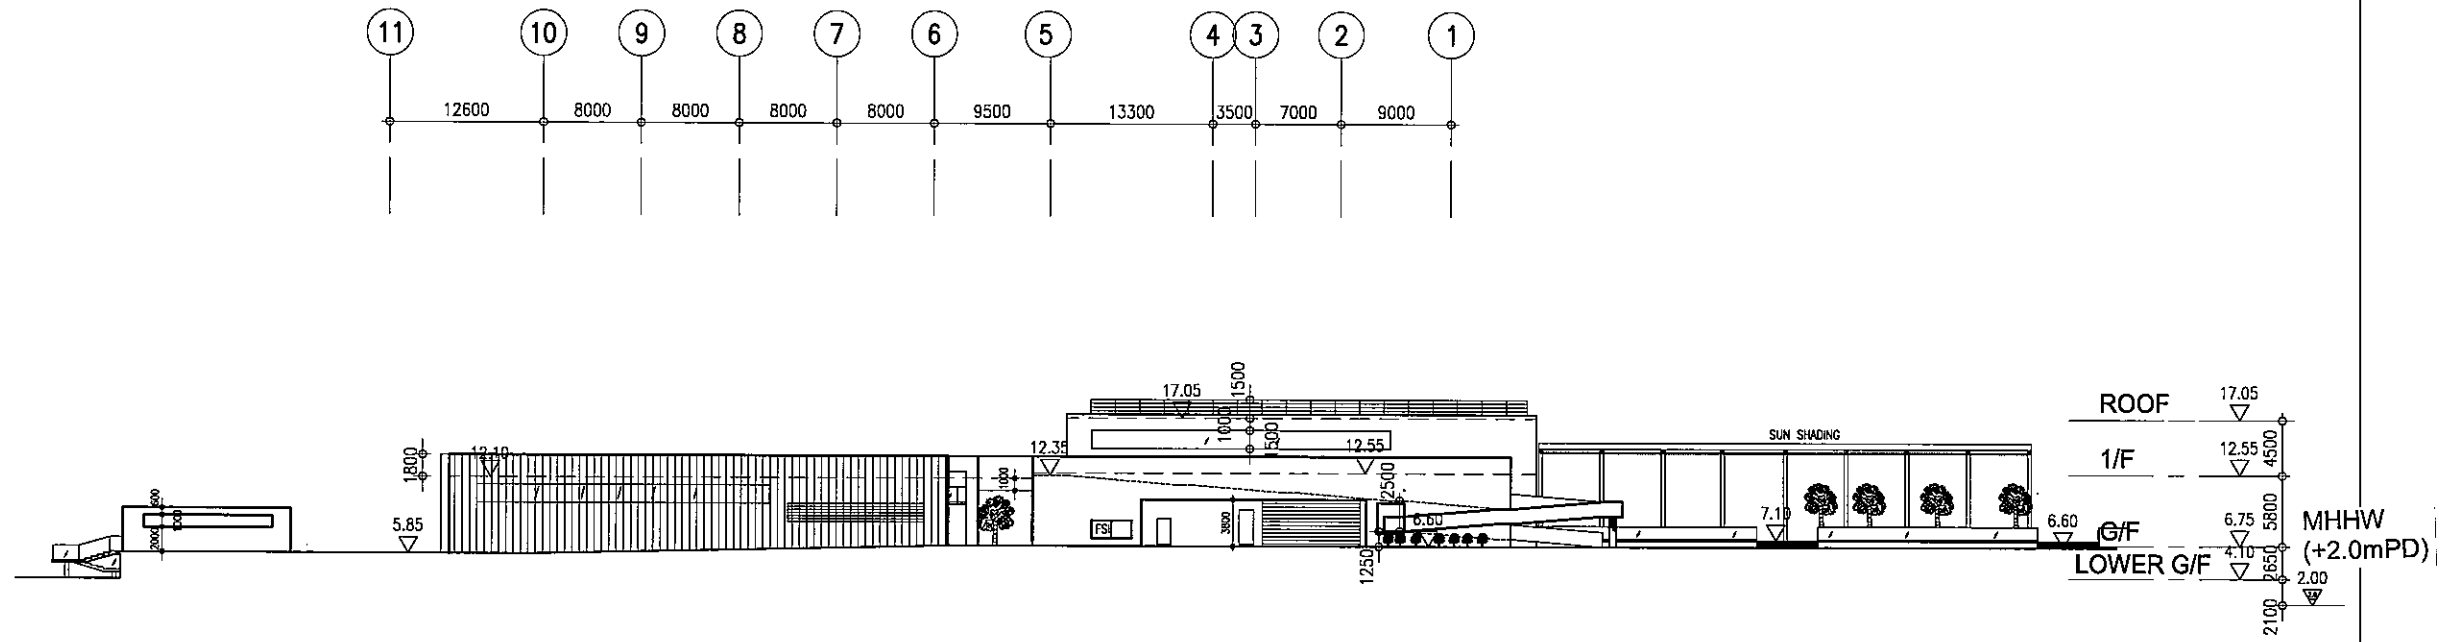


NORTH ELEVATION

DRAWING NO. : AB/5465/PT013d

SCALE 1:600

PROPOSED BEACH BUILDING AT LUNG MEI, TAI PO


PRELIMINARY - FOR DISCUSSION ONLY

 

ARCHITECTURAL SERVICES DEPARTMENT



08 / 2007

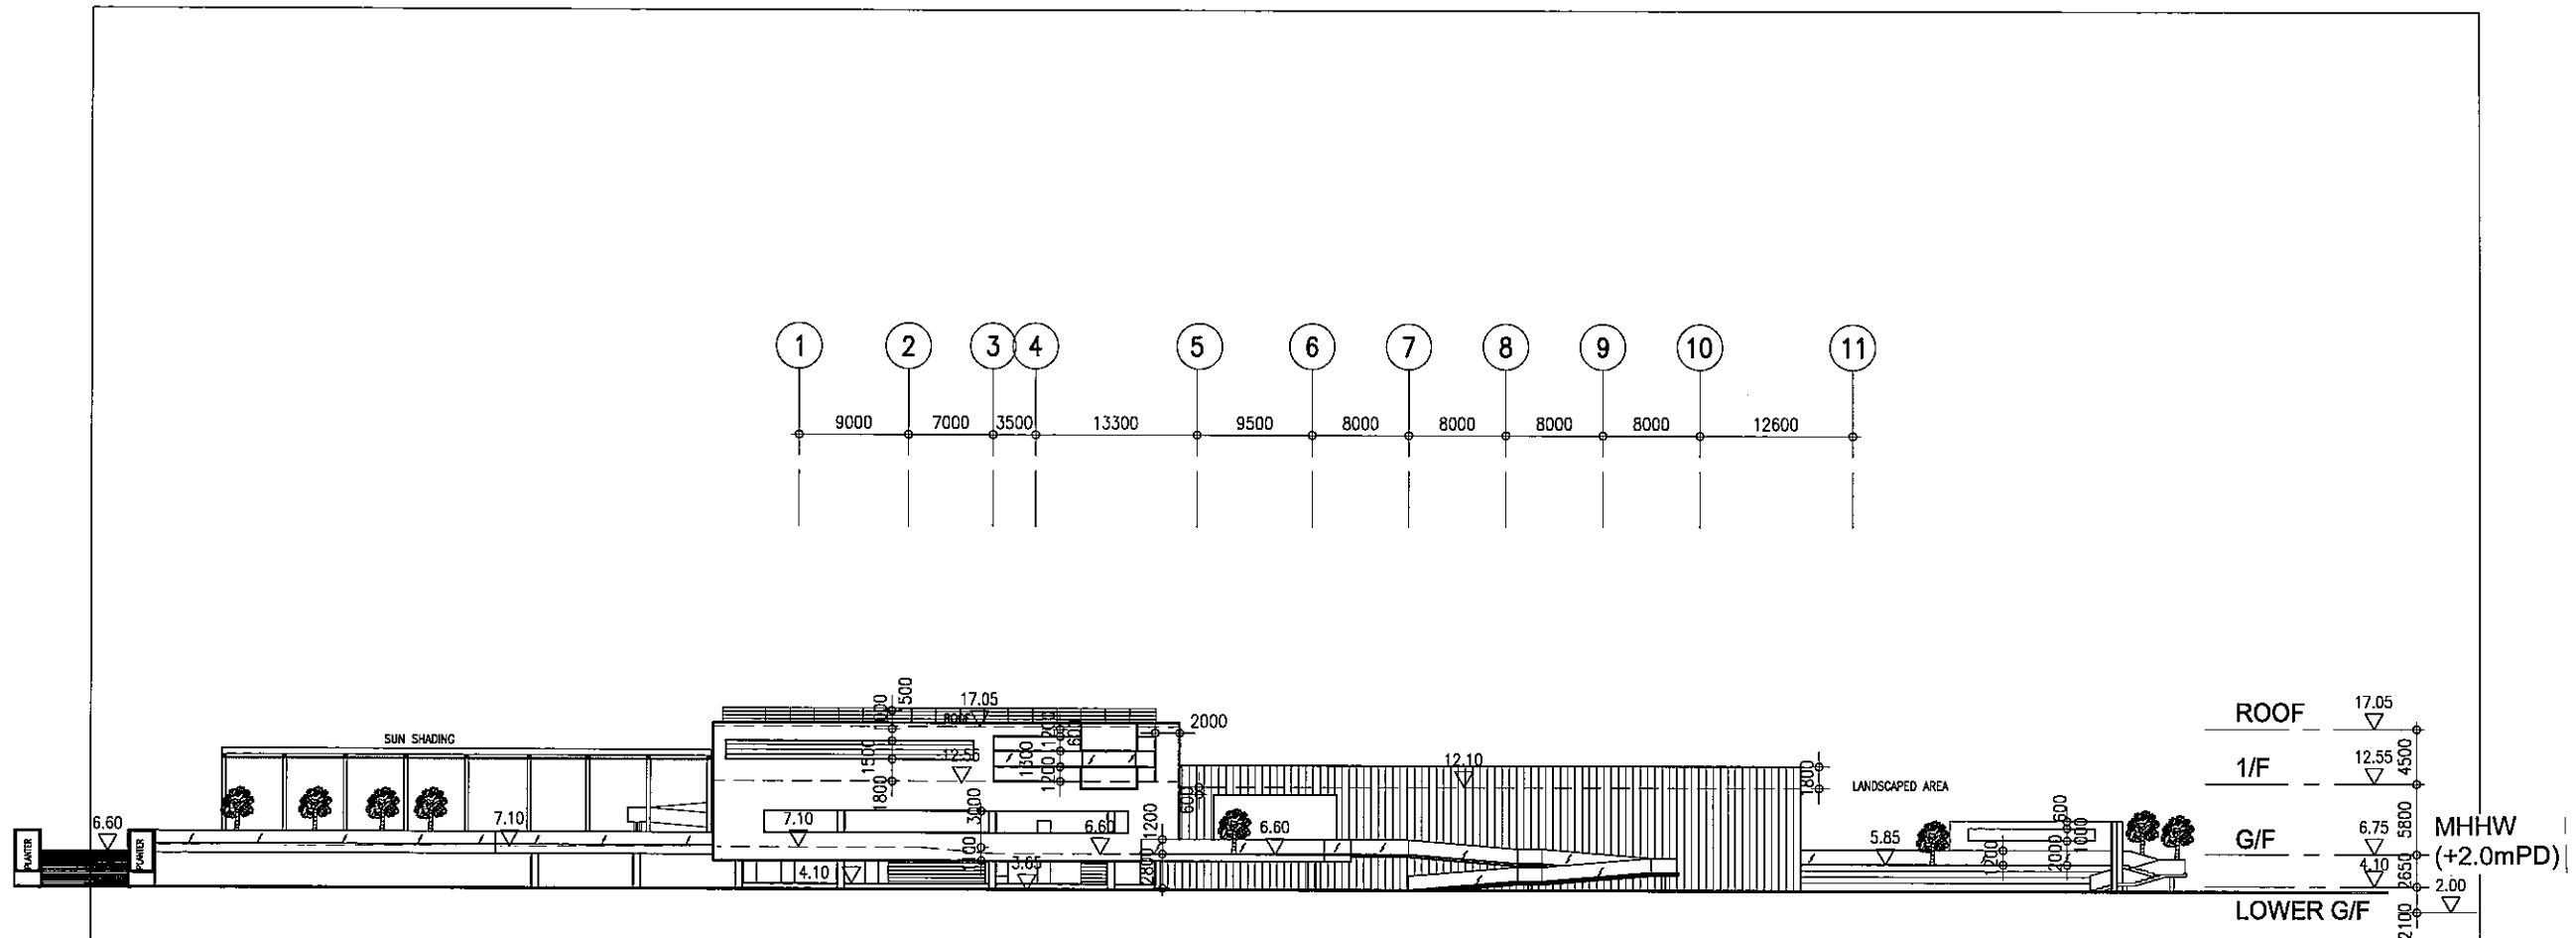

SOUTH ELEVATION

DRAWING NO. : AB/5465/PT011d

SCALE 1:600

PROPOSED BEACH BUILDING AT LUNG MEI, TAI PO


PRELIMINARY - FOR DISCUSSION ONLY



ARCHITECTURAL SERVICES DEPARTMENT



08 / 2007

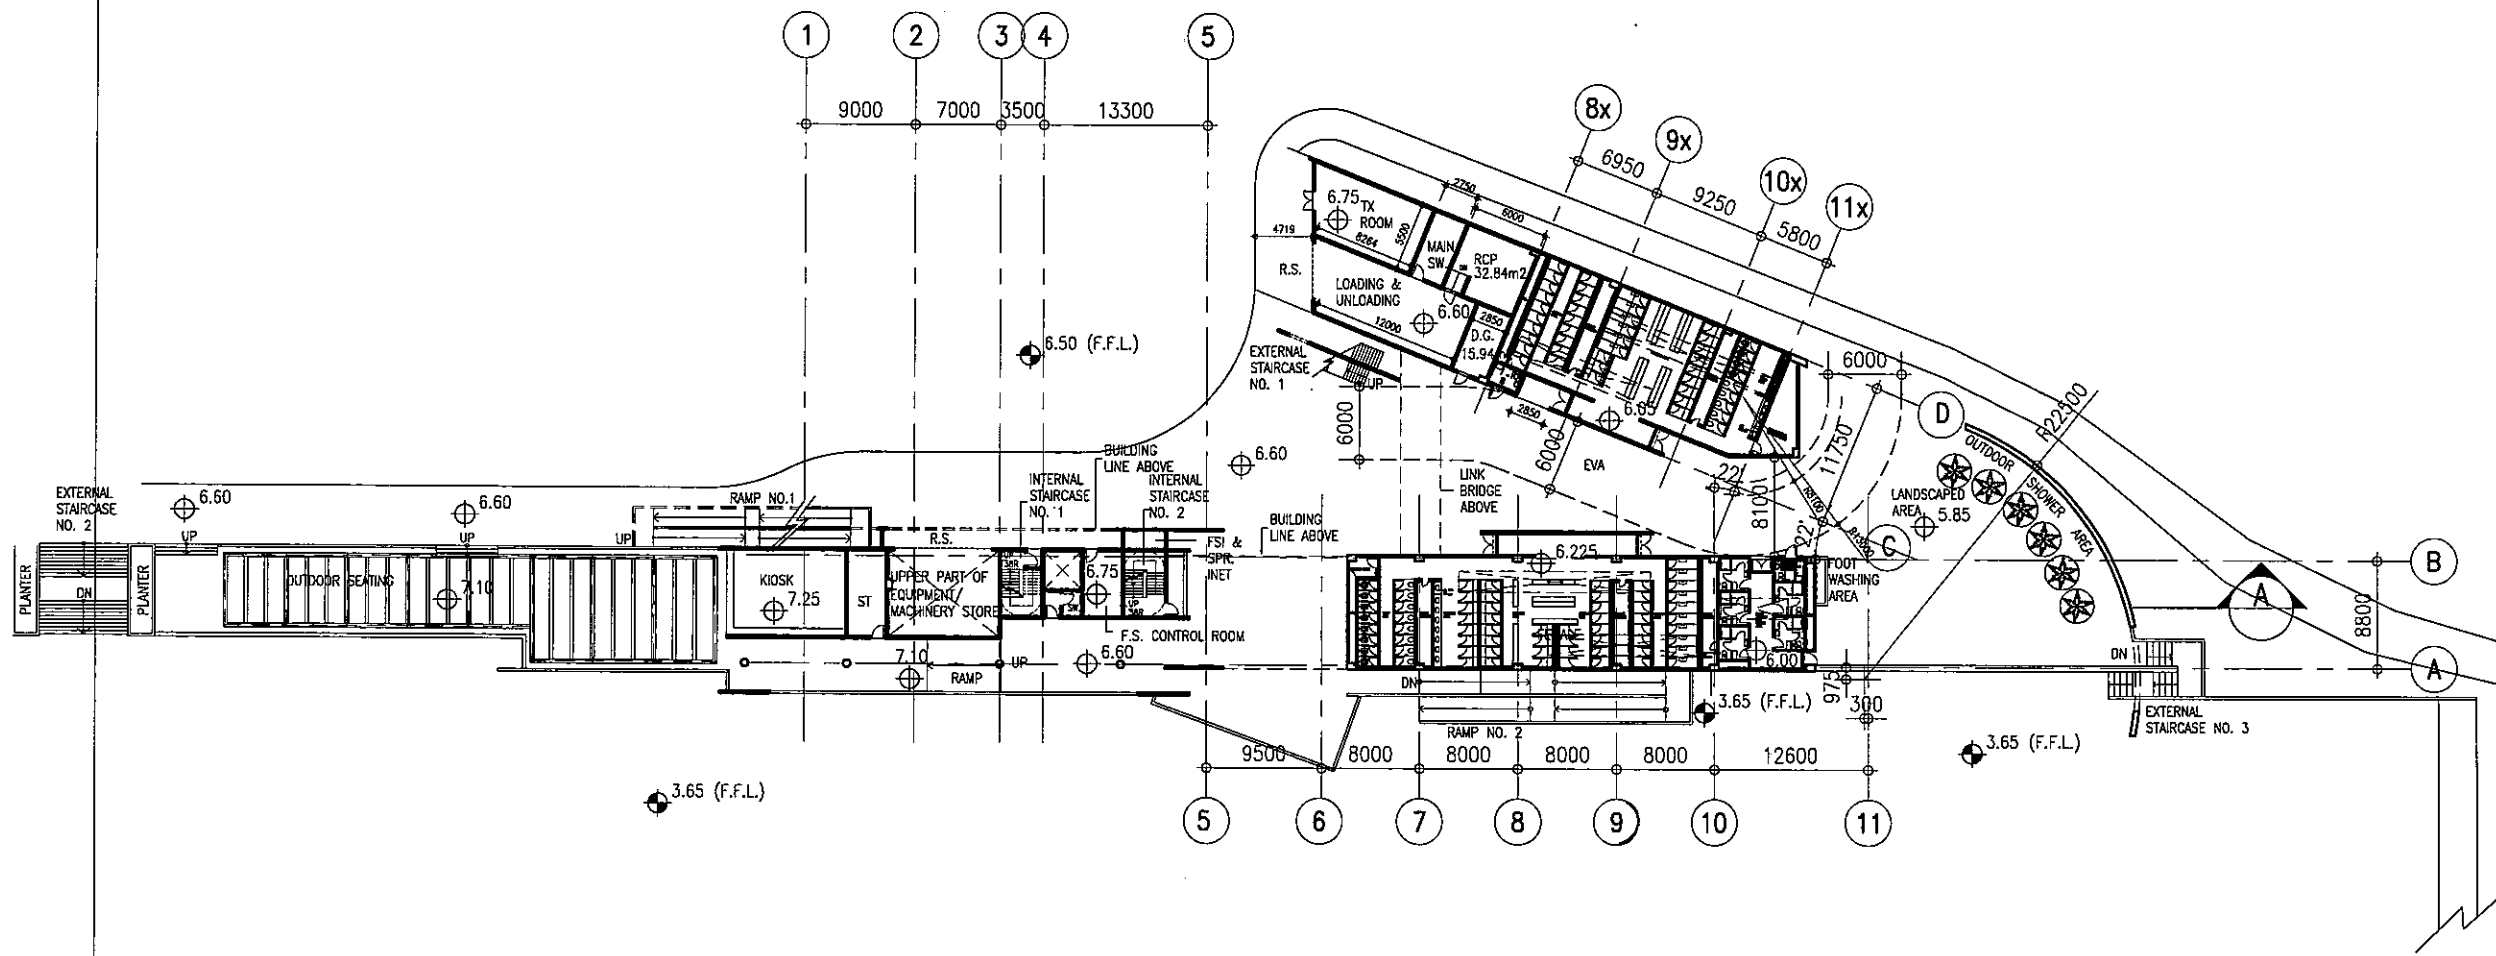

GROUND FLOOR PLAN

DRAWING NO. : AB/5465/PT002d

SCALE 1:600

PROPOSED BEACH BUILDING AT LUNG MEI, TAI PO


PRELIMINARY - FOR DISCUSSION ONLY



ARCHITECTURAL SERVICES DEPARTMENT



08 / 2007

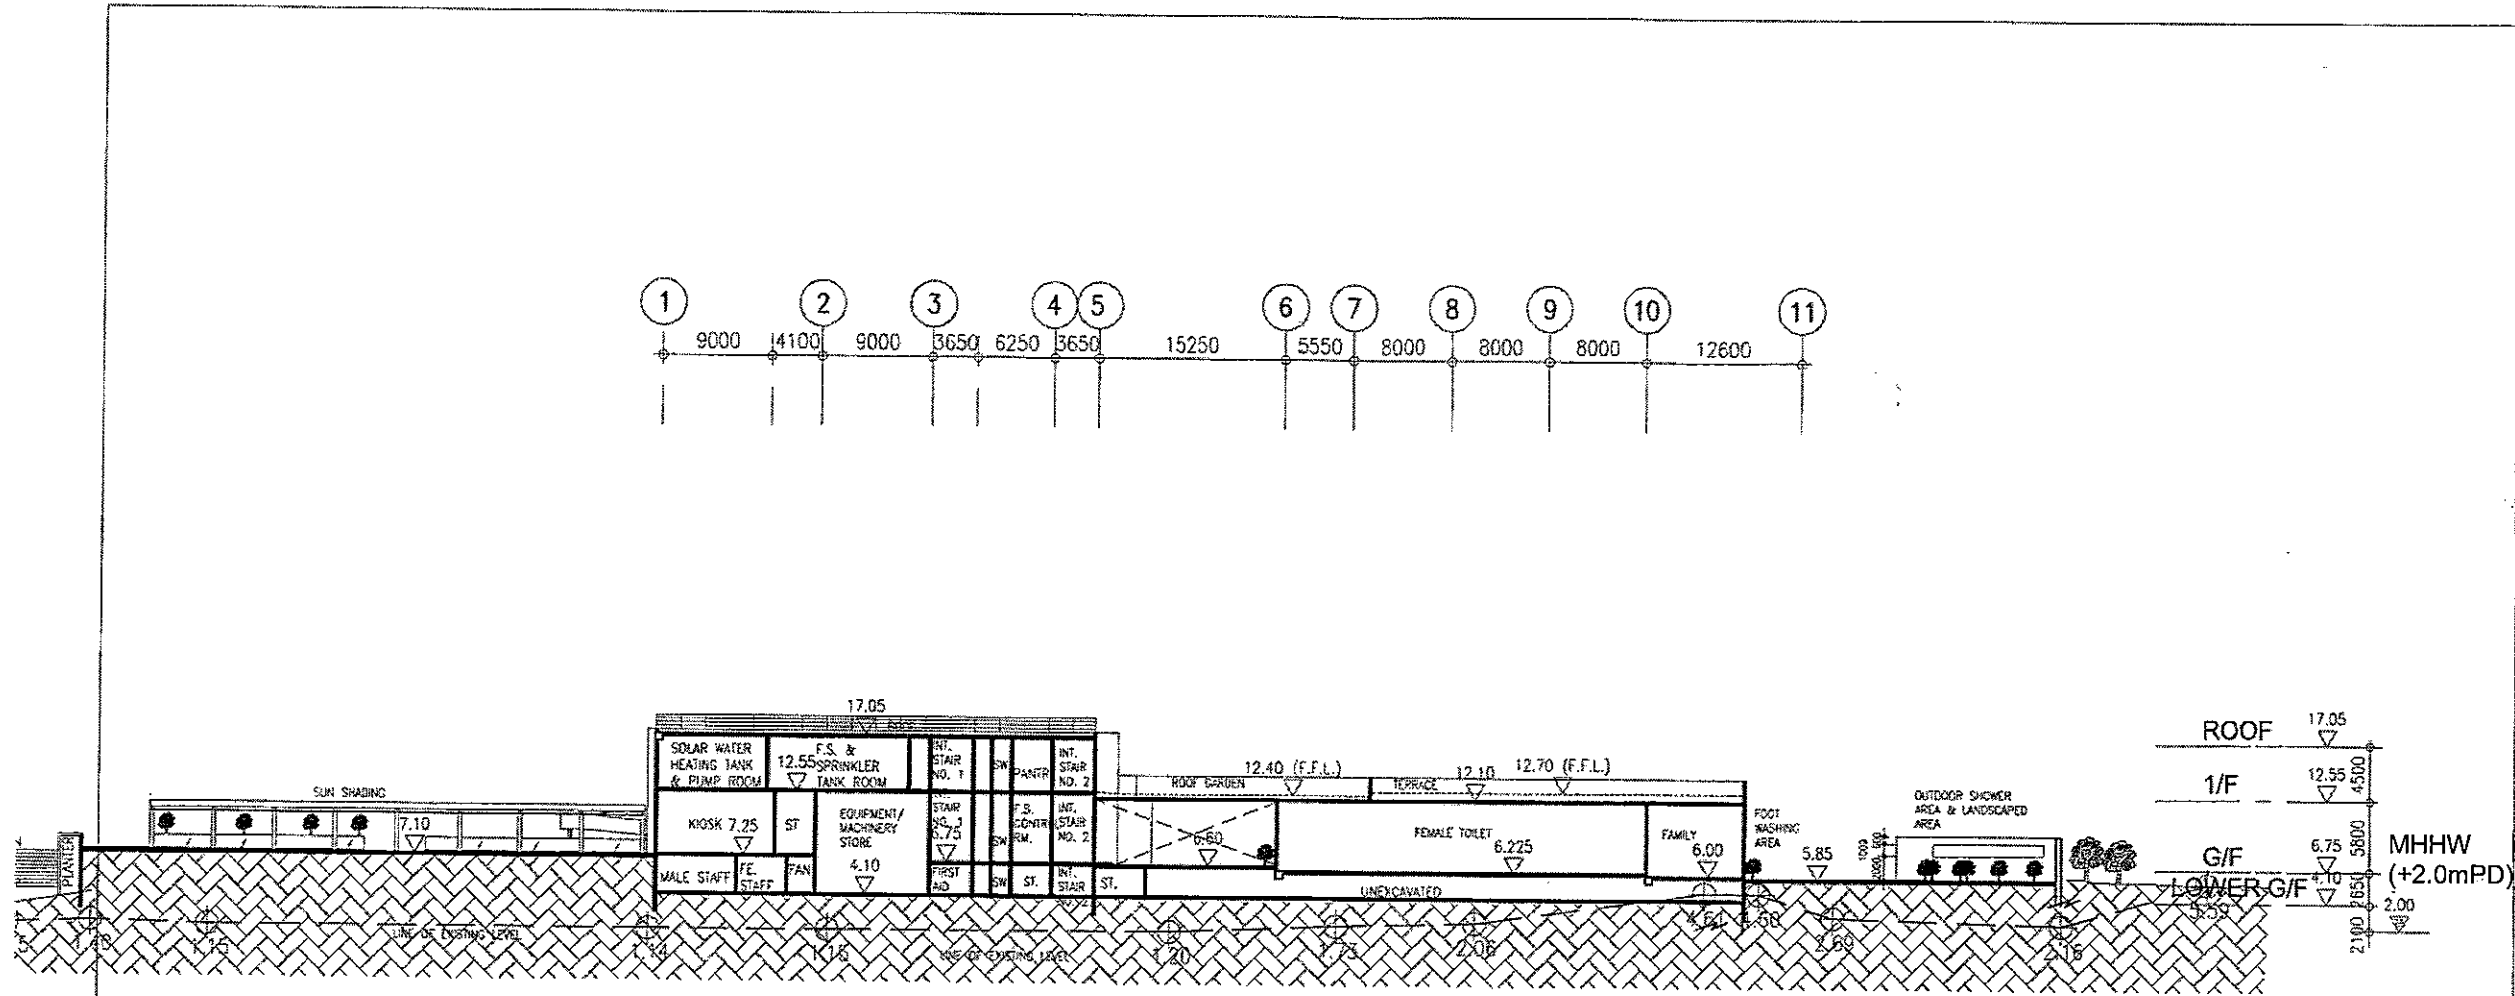

SECTION A-A

DRAWING NO. : AB/5465/LCS201

SCALE 1:600

PROPOSED BEACH BUILDING AT LUNG MEI, TAI PO



ARCHITECTURAL SERVICES DEPARTMENT

