


NOTES:

- ALL LEVELS ARE IN METRES ABOVE PRINCIPAL DATUM (P.D.)

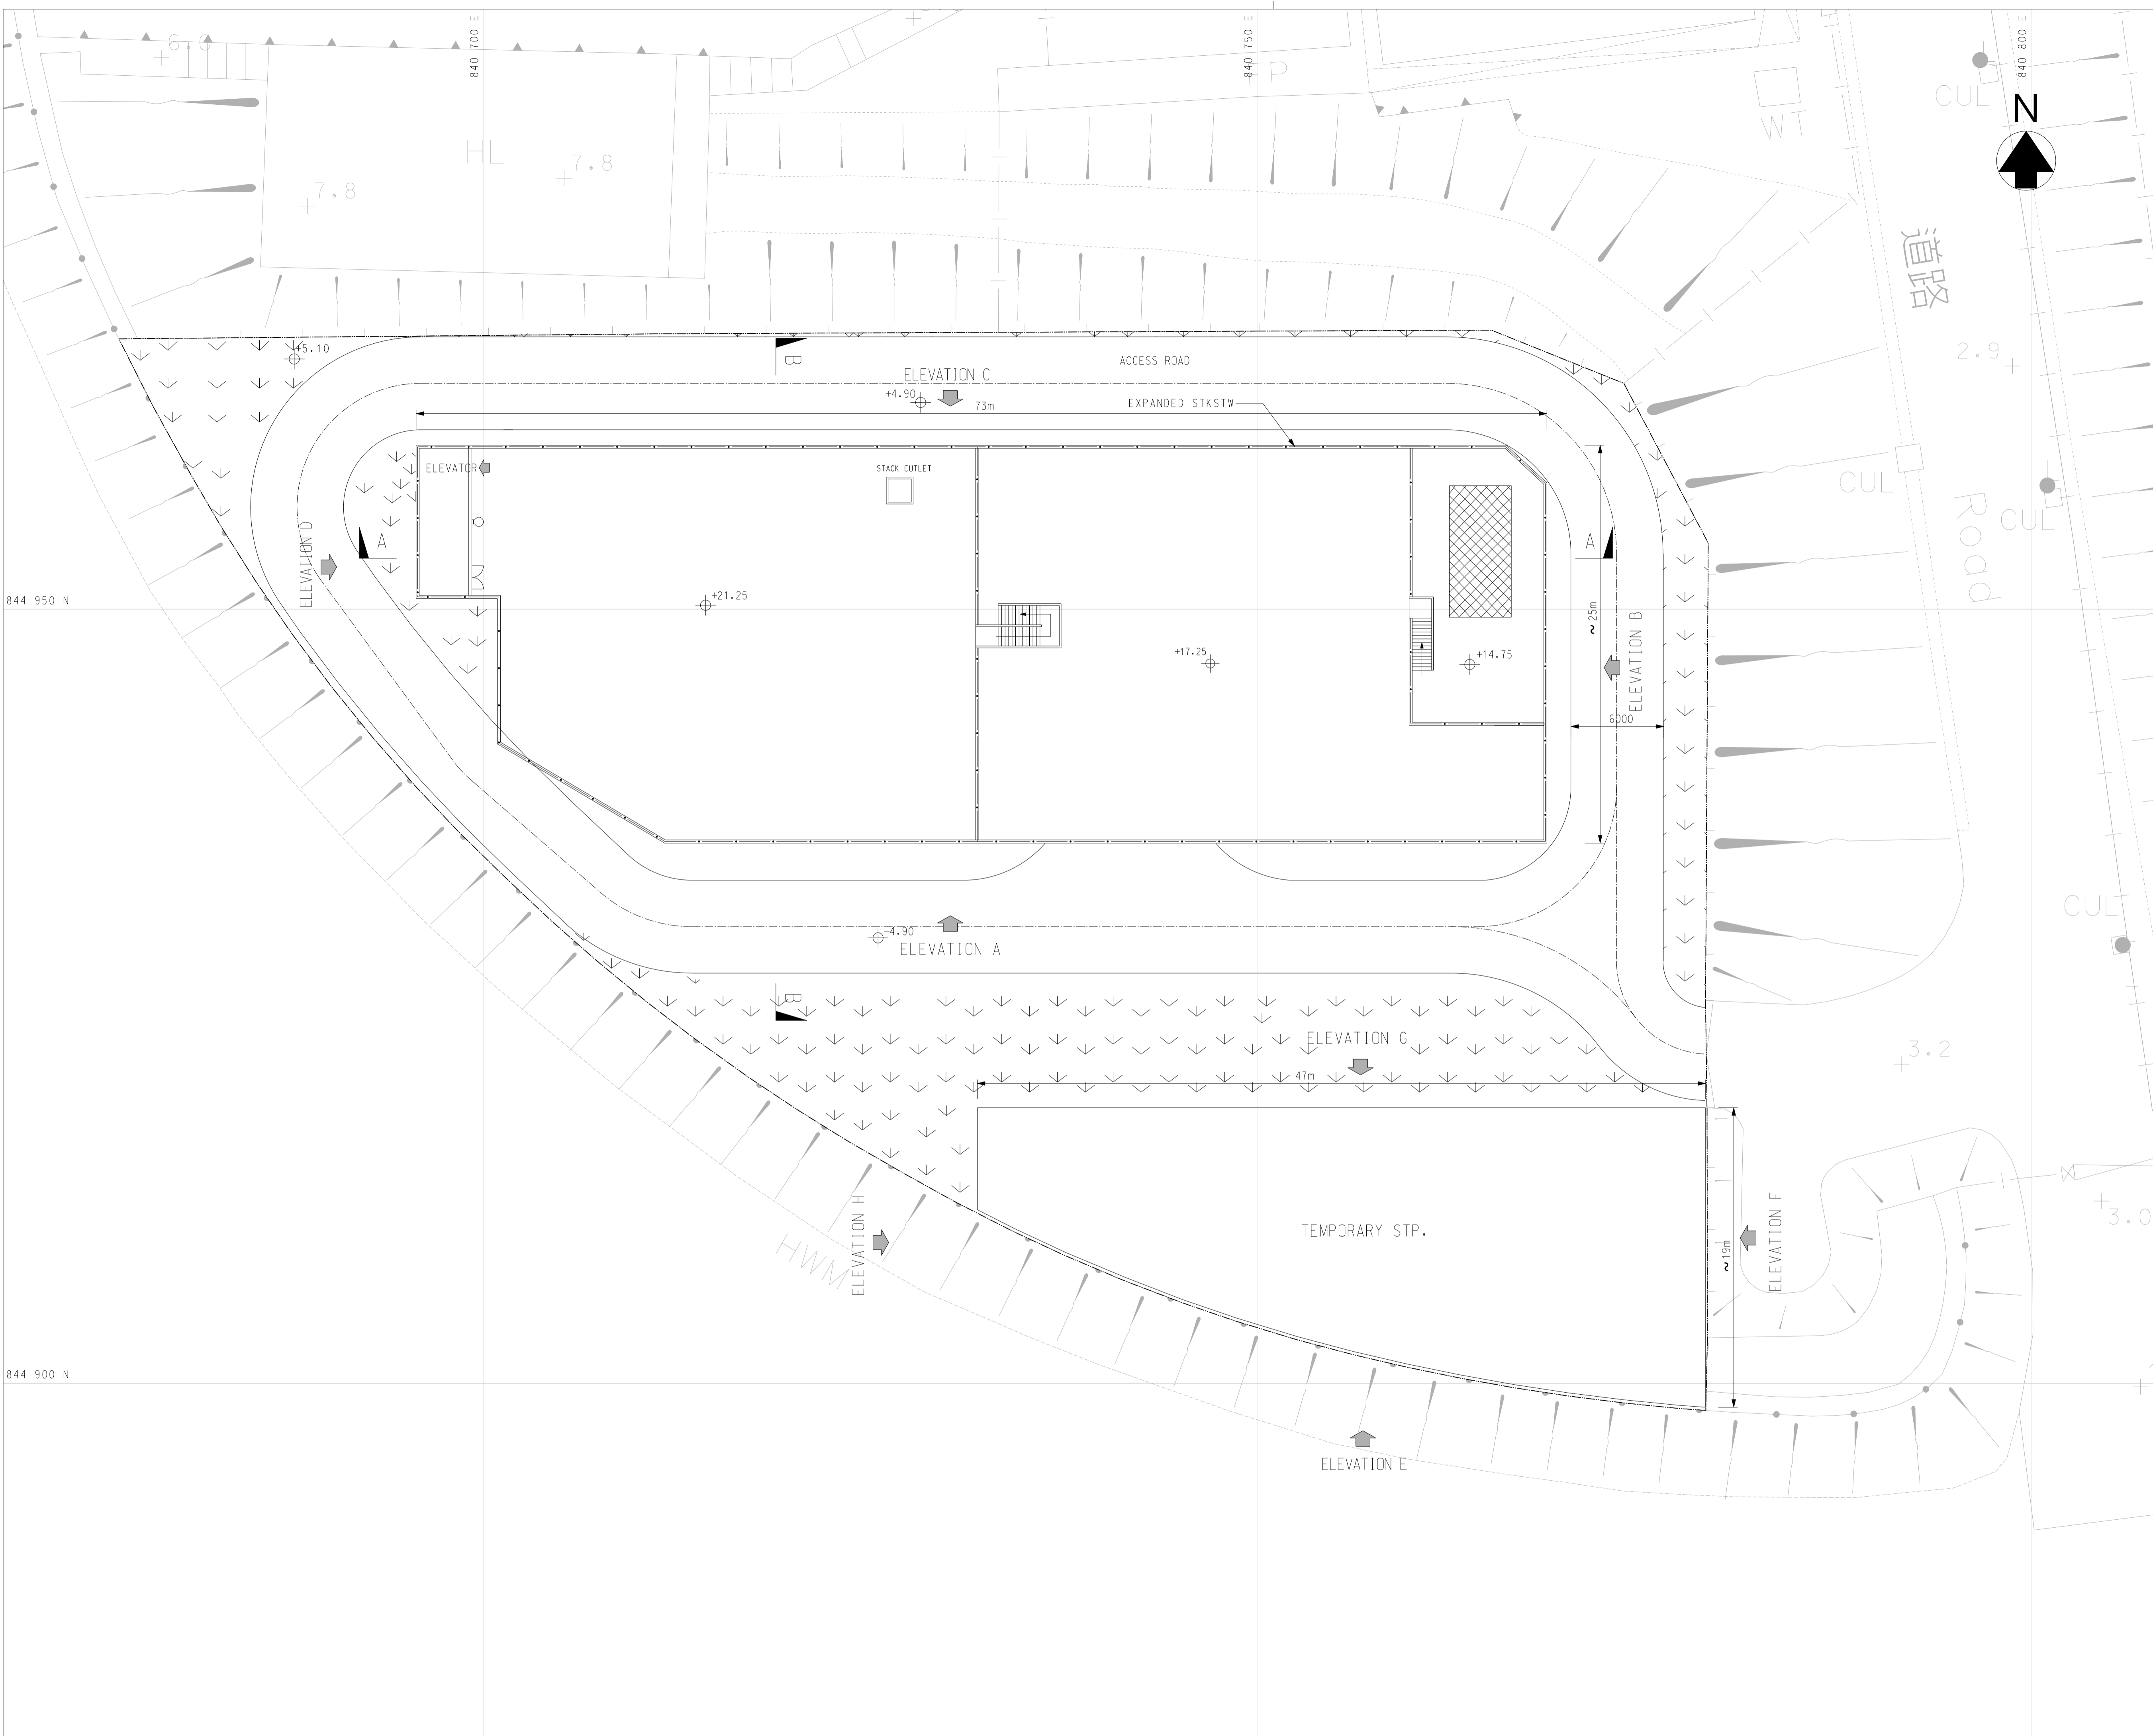

Revision	Date	Description			Initial
A	JUL2015	RESPONSE TO DSD'S COMMENT			HK
		Designed	Checked	Drawn	Checked
Initial	CJ	DJ	SZ		HH
Date	MAR2016	MAR2016	MAR2016		MAR2016

Approved

Agreement no.

Project title
EXPANSION OF SHA TAU KOK SEWAGE TREATMENT WORKS

Drawing title
GENERAL LAYOUT PLAN OF EXPANDED STKST AND TEMPORARY STP


Drawing no. **FIGURE 2.4a** Revision **-**

Scale **A1 1:200**



NOTES:

1. ALL LEVELS ARE IN METRES ABOVE PRINCIPAL DATUM (P.D.)

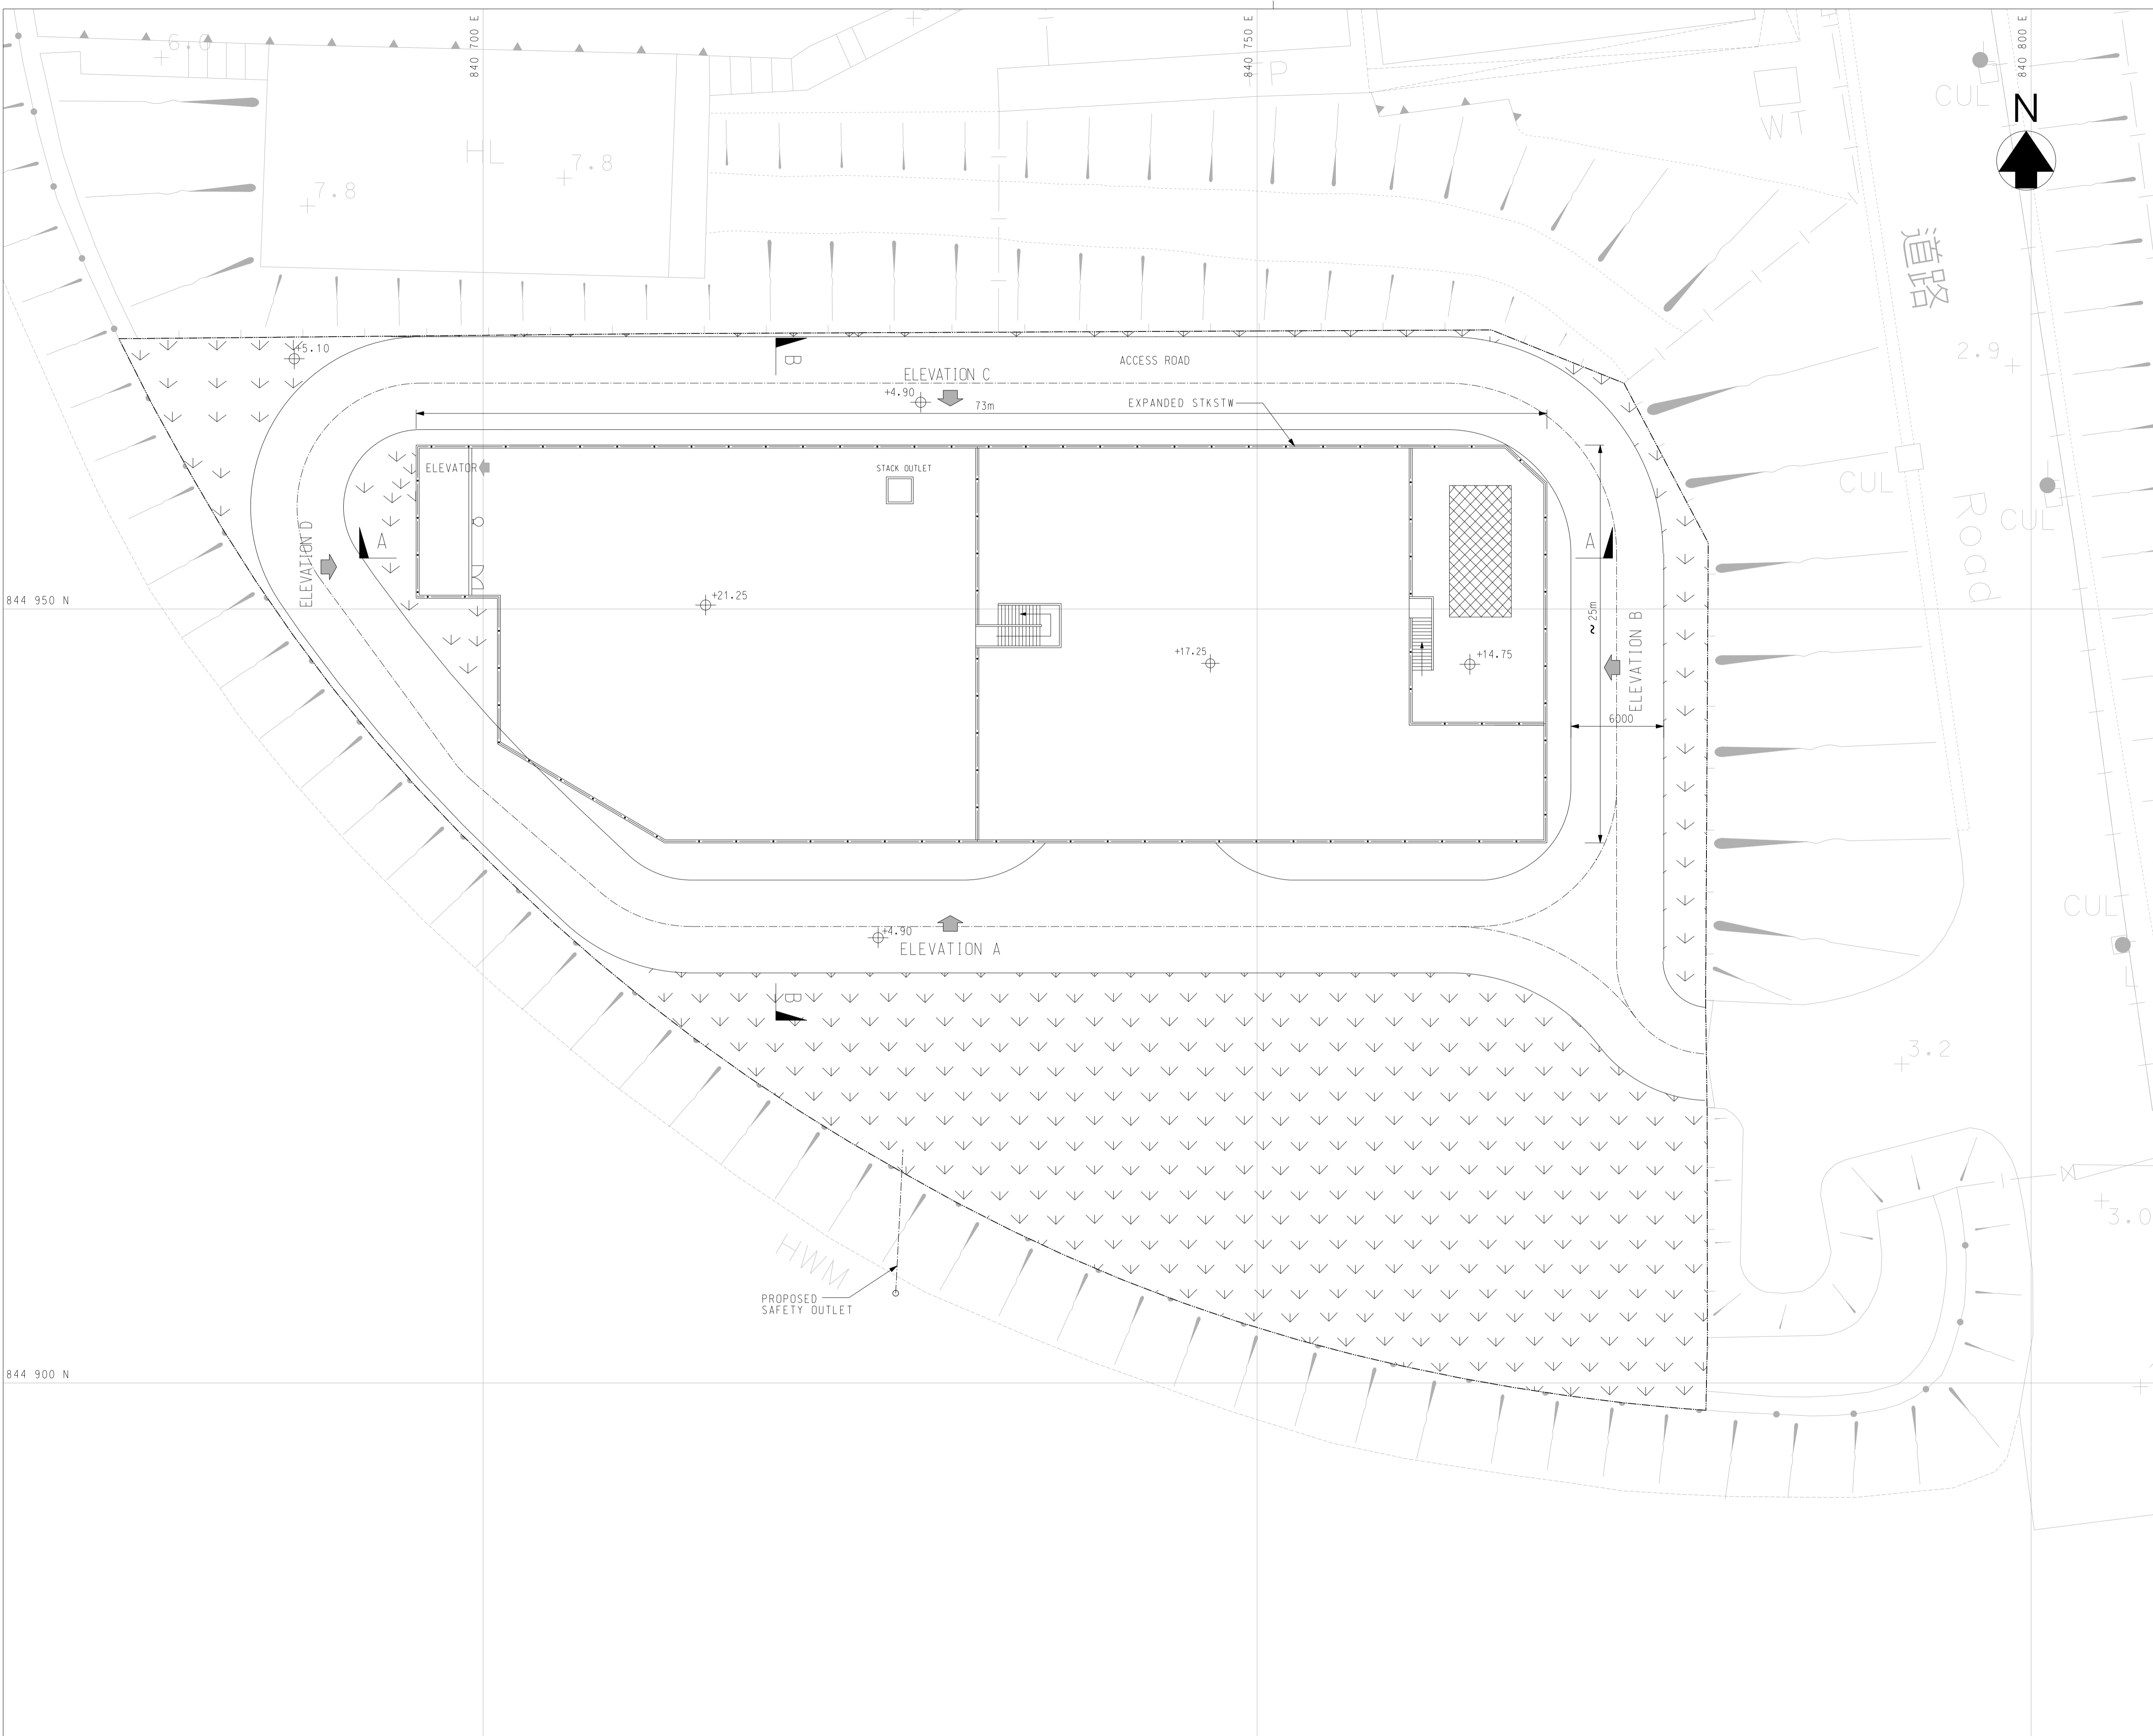

Revision	Date	Description			Initial
		Designed	Checked	Drawn	
		CJ	DJ	SZ	HH
Date	MAR2016	MAR2016	MAR2016	MAR2016	MAR2016

Approved

Agreement no.


Project title
EXPANSION OF SHA TAU KOK SEWAGE TREATMENT WORKS

Drawing title
GENERAL LAYOUT PLAN OF EXPANDED STKSTW

Drawing no. **FIGURE 2.4b** Revision **-**


Scale **A1 1:200**



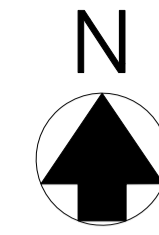

NOTES:

1. ALL LEVELS ARE IN METRES ABOVE PRINCIPAL DATUM (P.D.)

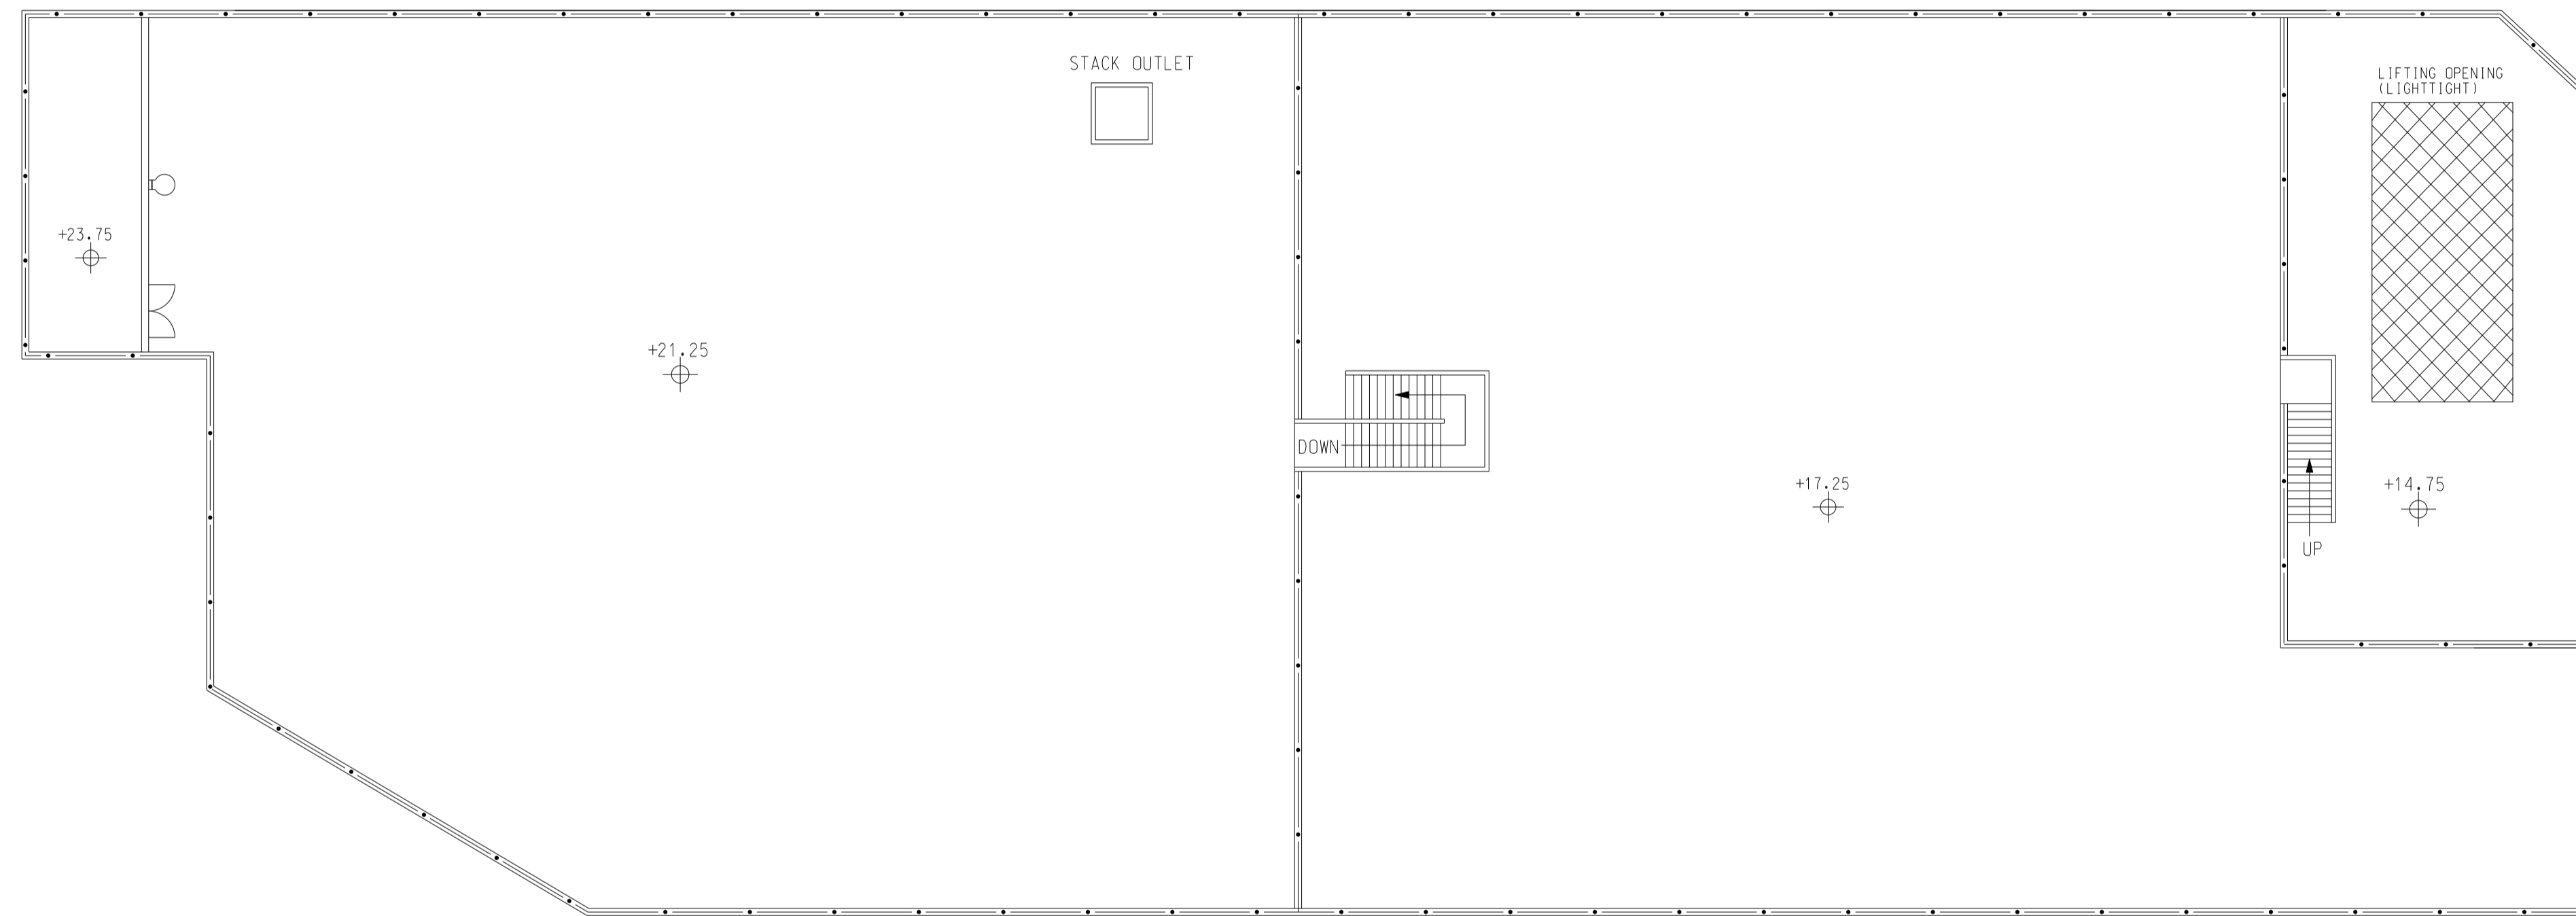

ROOF PLAN

Revision	Date	Description			Initial
	Designed	Checked	Drawn	Checked	
Initial	CJ	DJ	SZ	HH	
Date	AUG2015	AUG2015	AUG2015	AUG2015	

Approved

Agreement no.


Project title
**EXPANSION OF
 SHA TAU KOK
 SEWAGE TREATMENT WORKS**

Drawing title
 ROOF PLAN
 OF EXPANDED STKSTW

Drawing no.	Revision
FIGURE 2.5	A


Scale
 A1 1:150
 A3 1:300



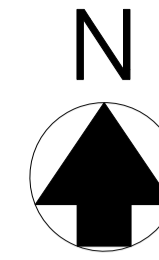

NOTES:

- ALL LEVELS ARE IN METRES ABOVE PRINCIPAL DATUM (P.D.)

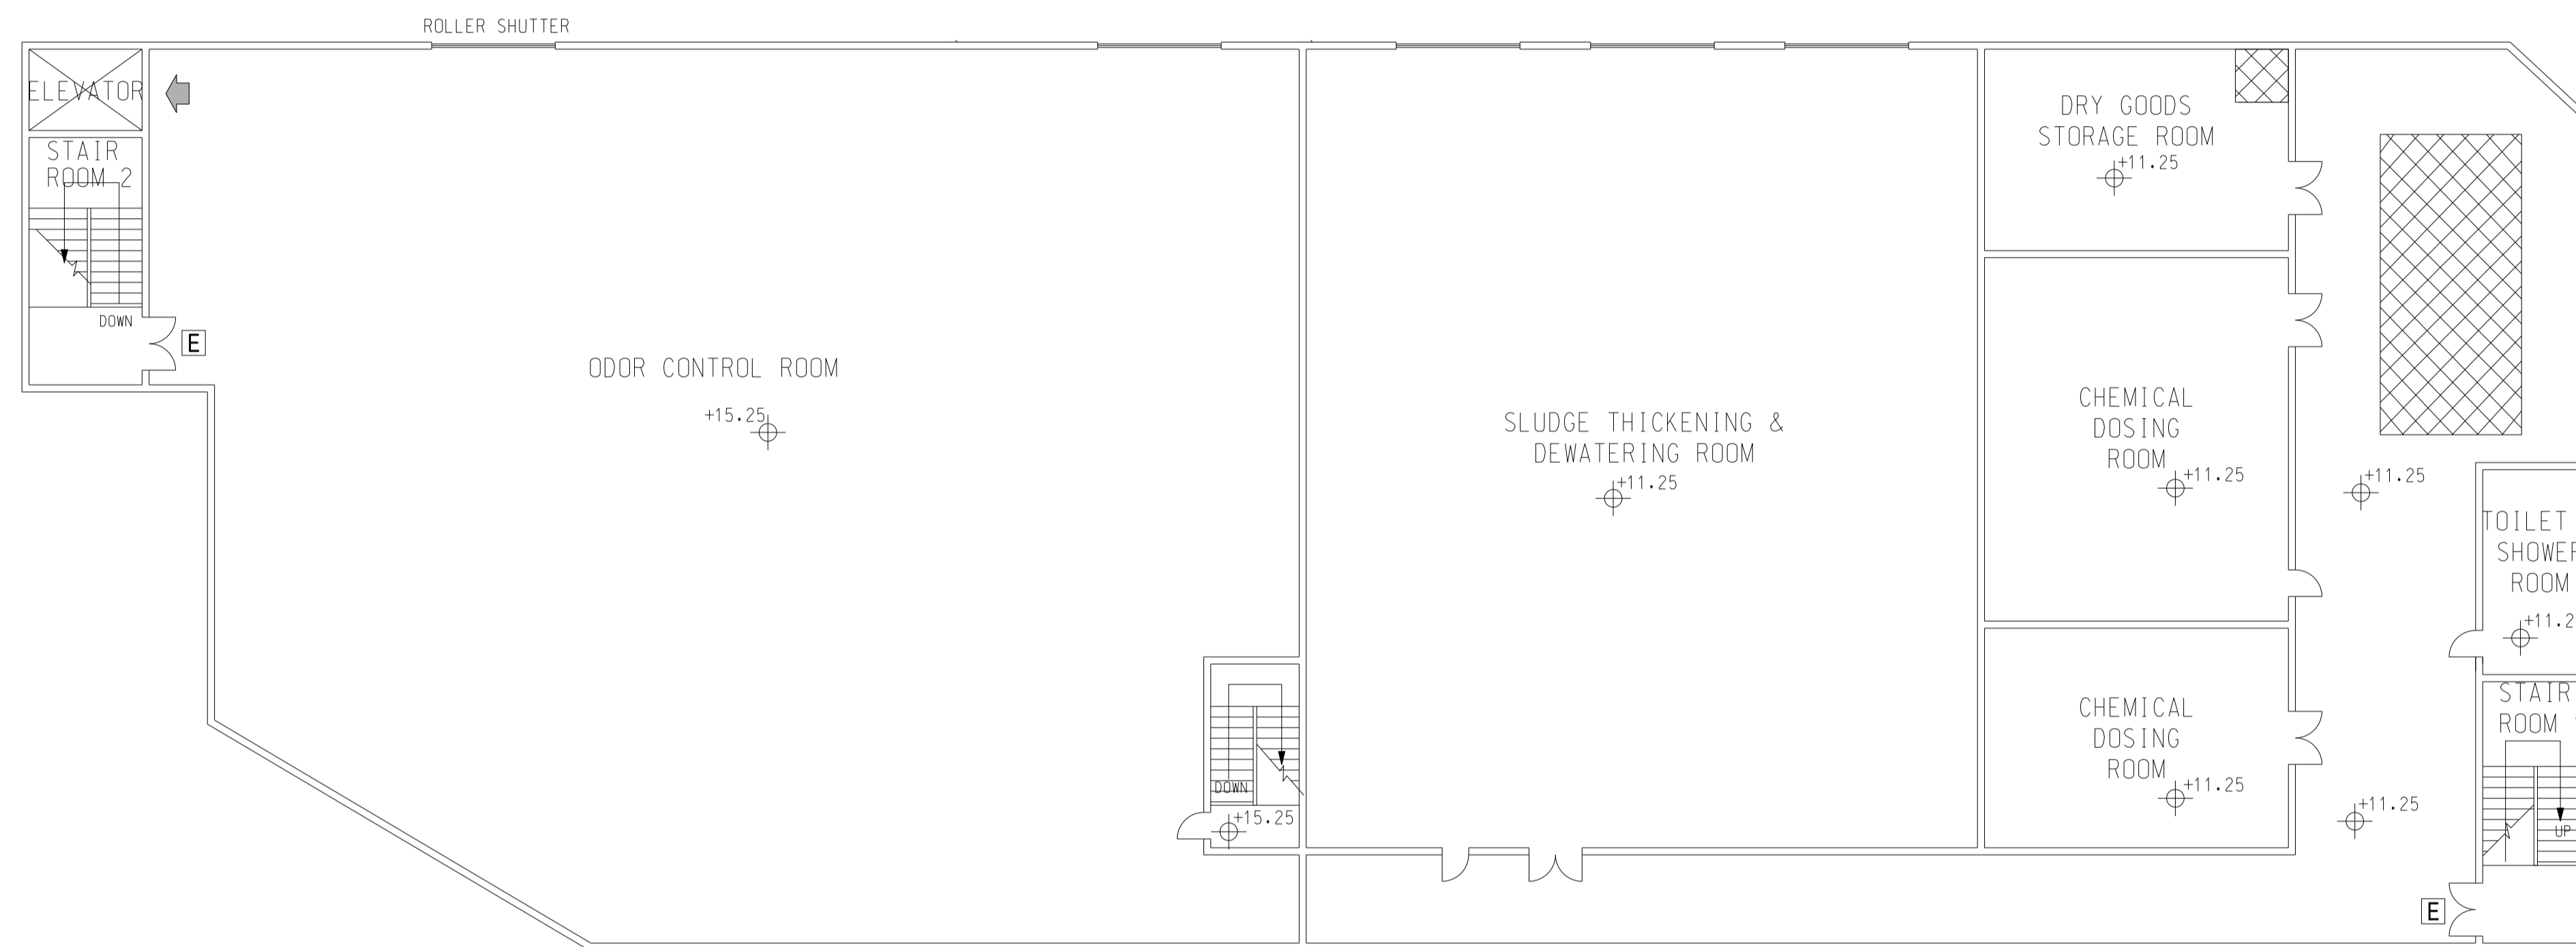

+15.25mPD FLOOR PLAN

Revision	Date	Description			Initial
	Designed	Checked	Drawn	Checked	
Initial	CJ	DJ	SZ	HH	
Date	AUG2015	AUG2015	AUG2015	AUG2015	

Approved

Agreement no.


Project title
**EXPANSION OF
SHA TAU KOK
SEWAGE TREATMENT WORKS**

Drawing title
**+15.25mPD FLOOR PLAN
OF EXPANDED STKSTW**

Drawing no.	Revision
FIGURE 2.6	A


Scale
A1 1:150
A3 1:300



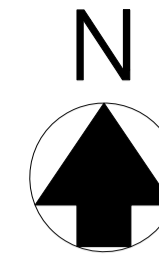

NOTES:

1. ALL LEVELS ARE IN METRES ABOVE PRINCIPAL DATUM (P.D.)

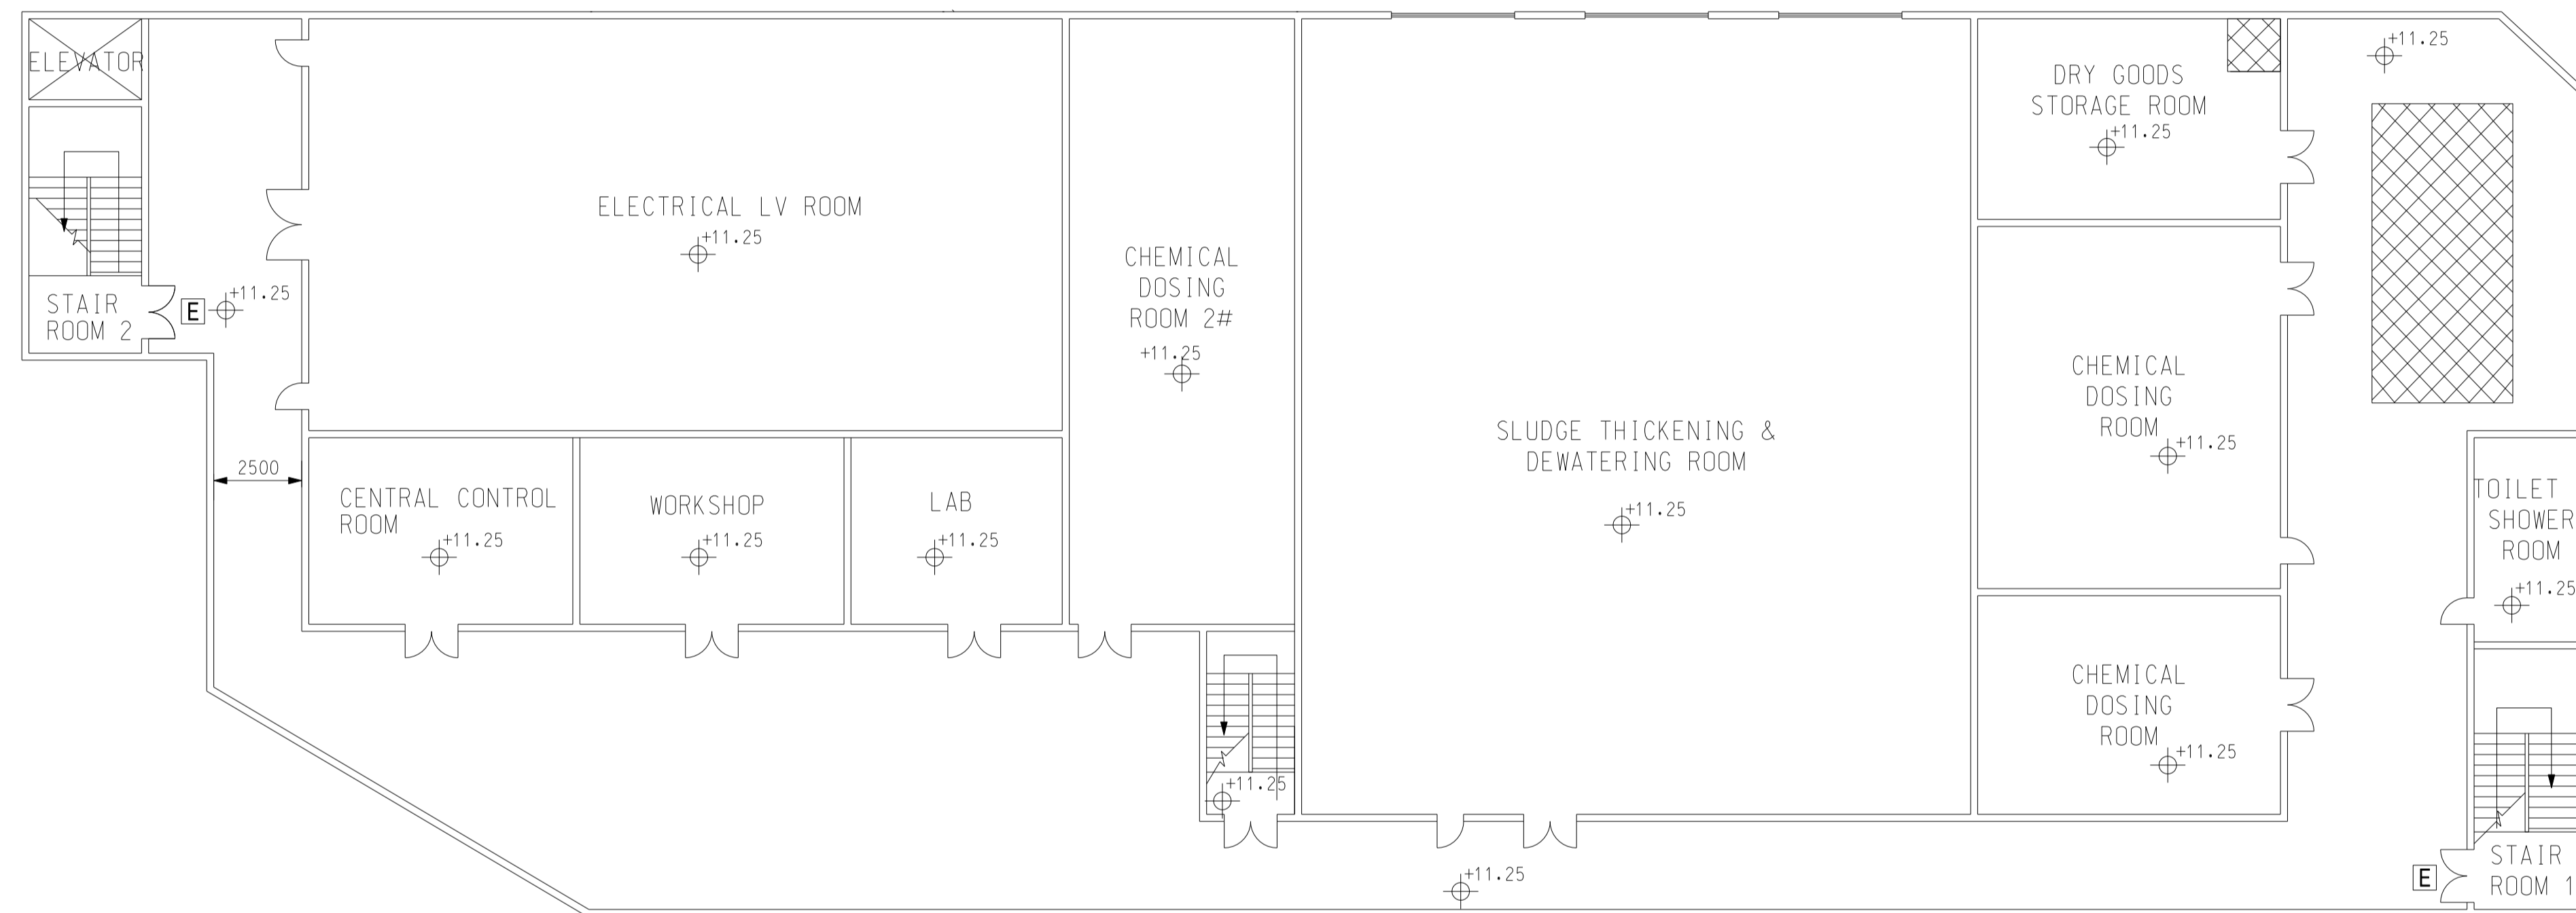

+11.25mPD FLOOR PLAN

Revision	Date	Description			Initial
	Designed	Checked	Drawn	Checked	
Initial	CJ	DJ	SZ	HH	
Date	AUG2015	AUG2015	AUG2015	AUG2015	

Approved

Agreement no.


Project title
EXPANSION OF SHA TAU KOK SEWAGE TREATMENT WORKS

Drawing title
+11.25mPD FLOOR PLAN OF EXPANDED STKSTW

Drawing no.	Revision
FIGURE 2.7	-


Scale
A1 1:150
A3 1:300



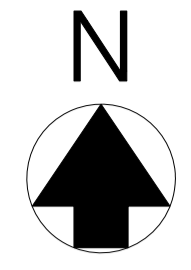

NOTES:

- ALL LEVELS ARE IN METRES ABOVE PRINCIPAL DATUM (P.D.)

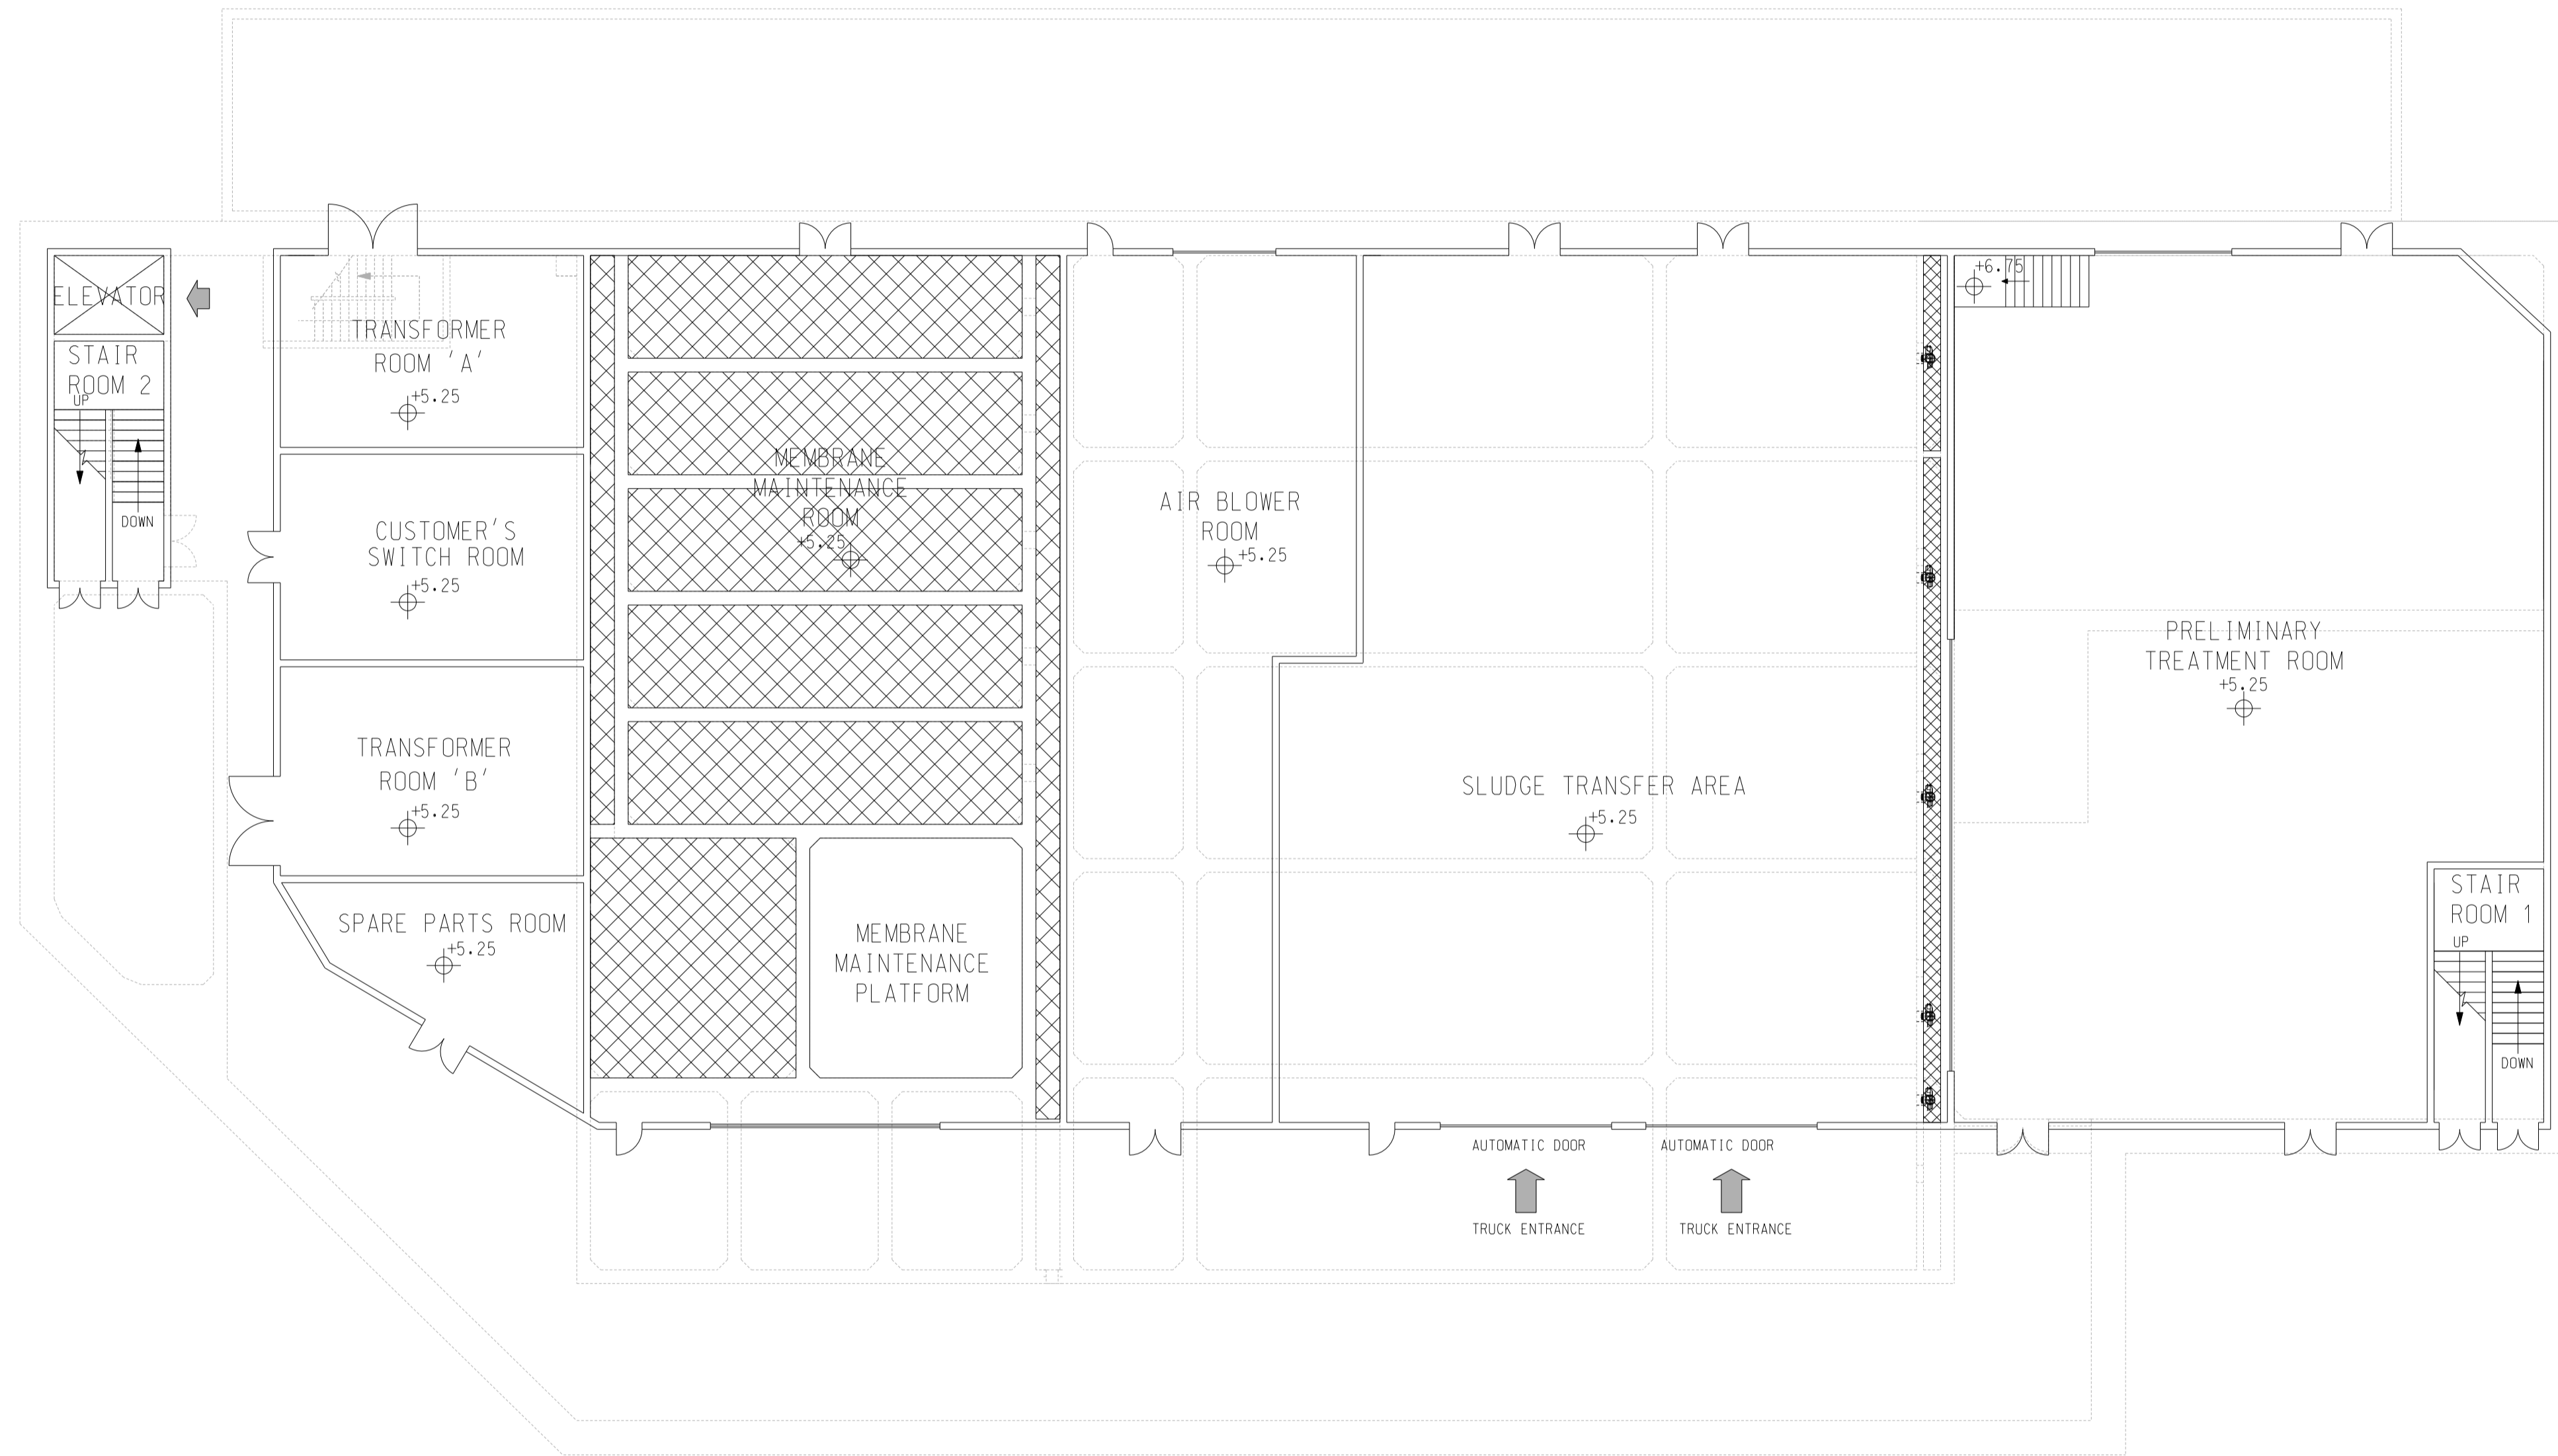

+5.25mPD FLOOR PLAN

Revision	Date	Description			Initial
		Designed	Checked	Drawn	Checked
Initial		CJ	DJ	SZ	HH
Date	AUG2015	AUG2015	AUG2015	AUG2015	AUG2015
Approved					

Agreement no.

Project title

**EXPANSION OF
SHA TAU KOK
SEWAGE TREATMENT WORKS**

Drawing title

**+5.25mPD FLOOR PLAN
OF EXPANDED STKSTW**

Drawing no.

FIGURE 2.8

Revision


-

Scale

A1 1:150
A3 1:300




BLACK & VEATCH HONG KONG LIMITED
博威工程顧問有限公司

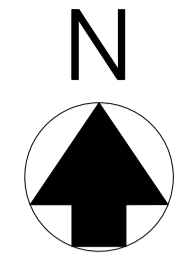

NOTES:

1. ALL LEVELS ARE IN METRES ABOVE PRINCIPAL DATUM (P.D.)
2. THE DIMENSION OF MBR TANKS CAN BE ADJUSTED ACCORDING TO THE SELECTED MEMBRANE SUPPLIER.

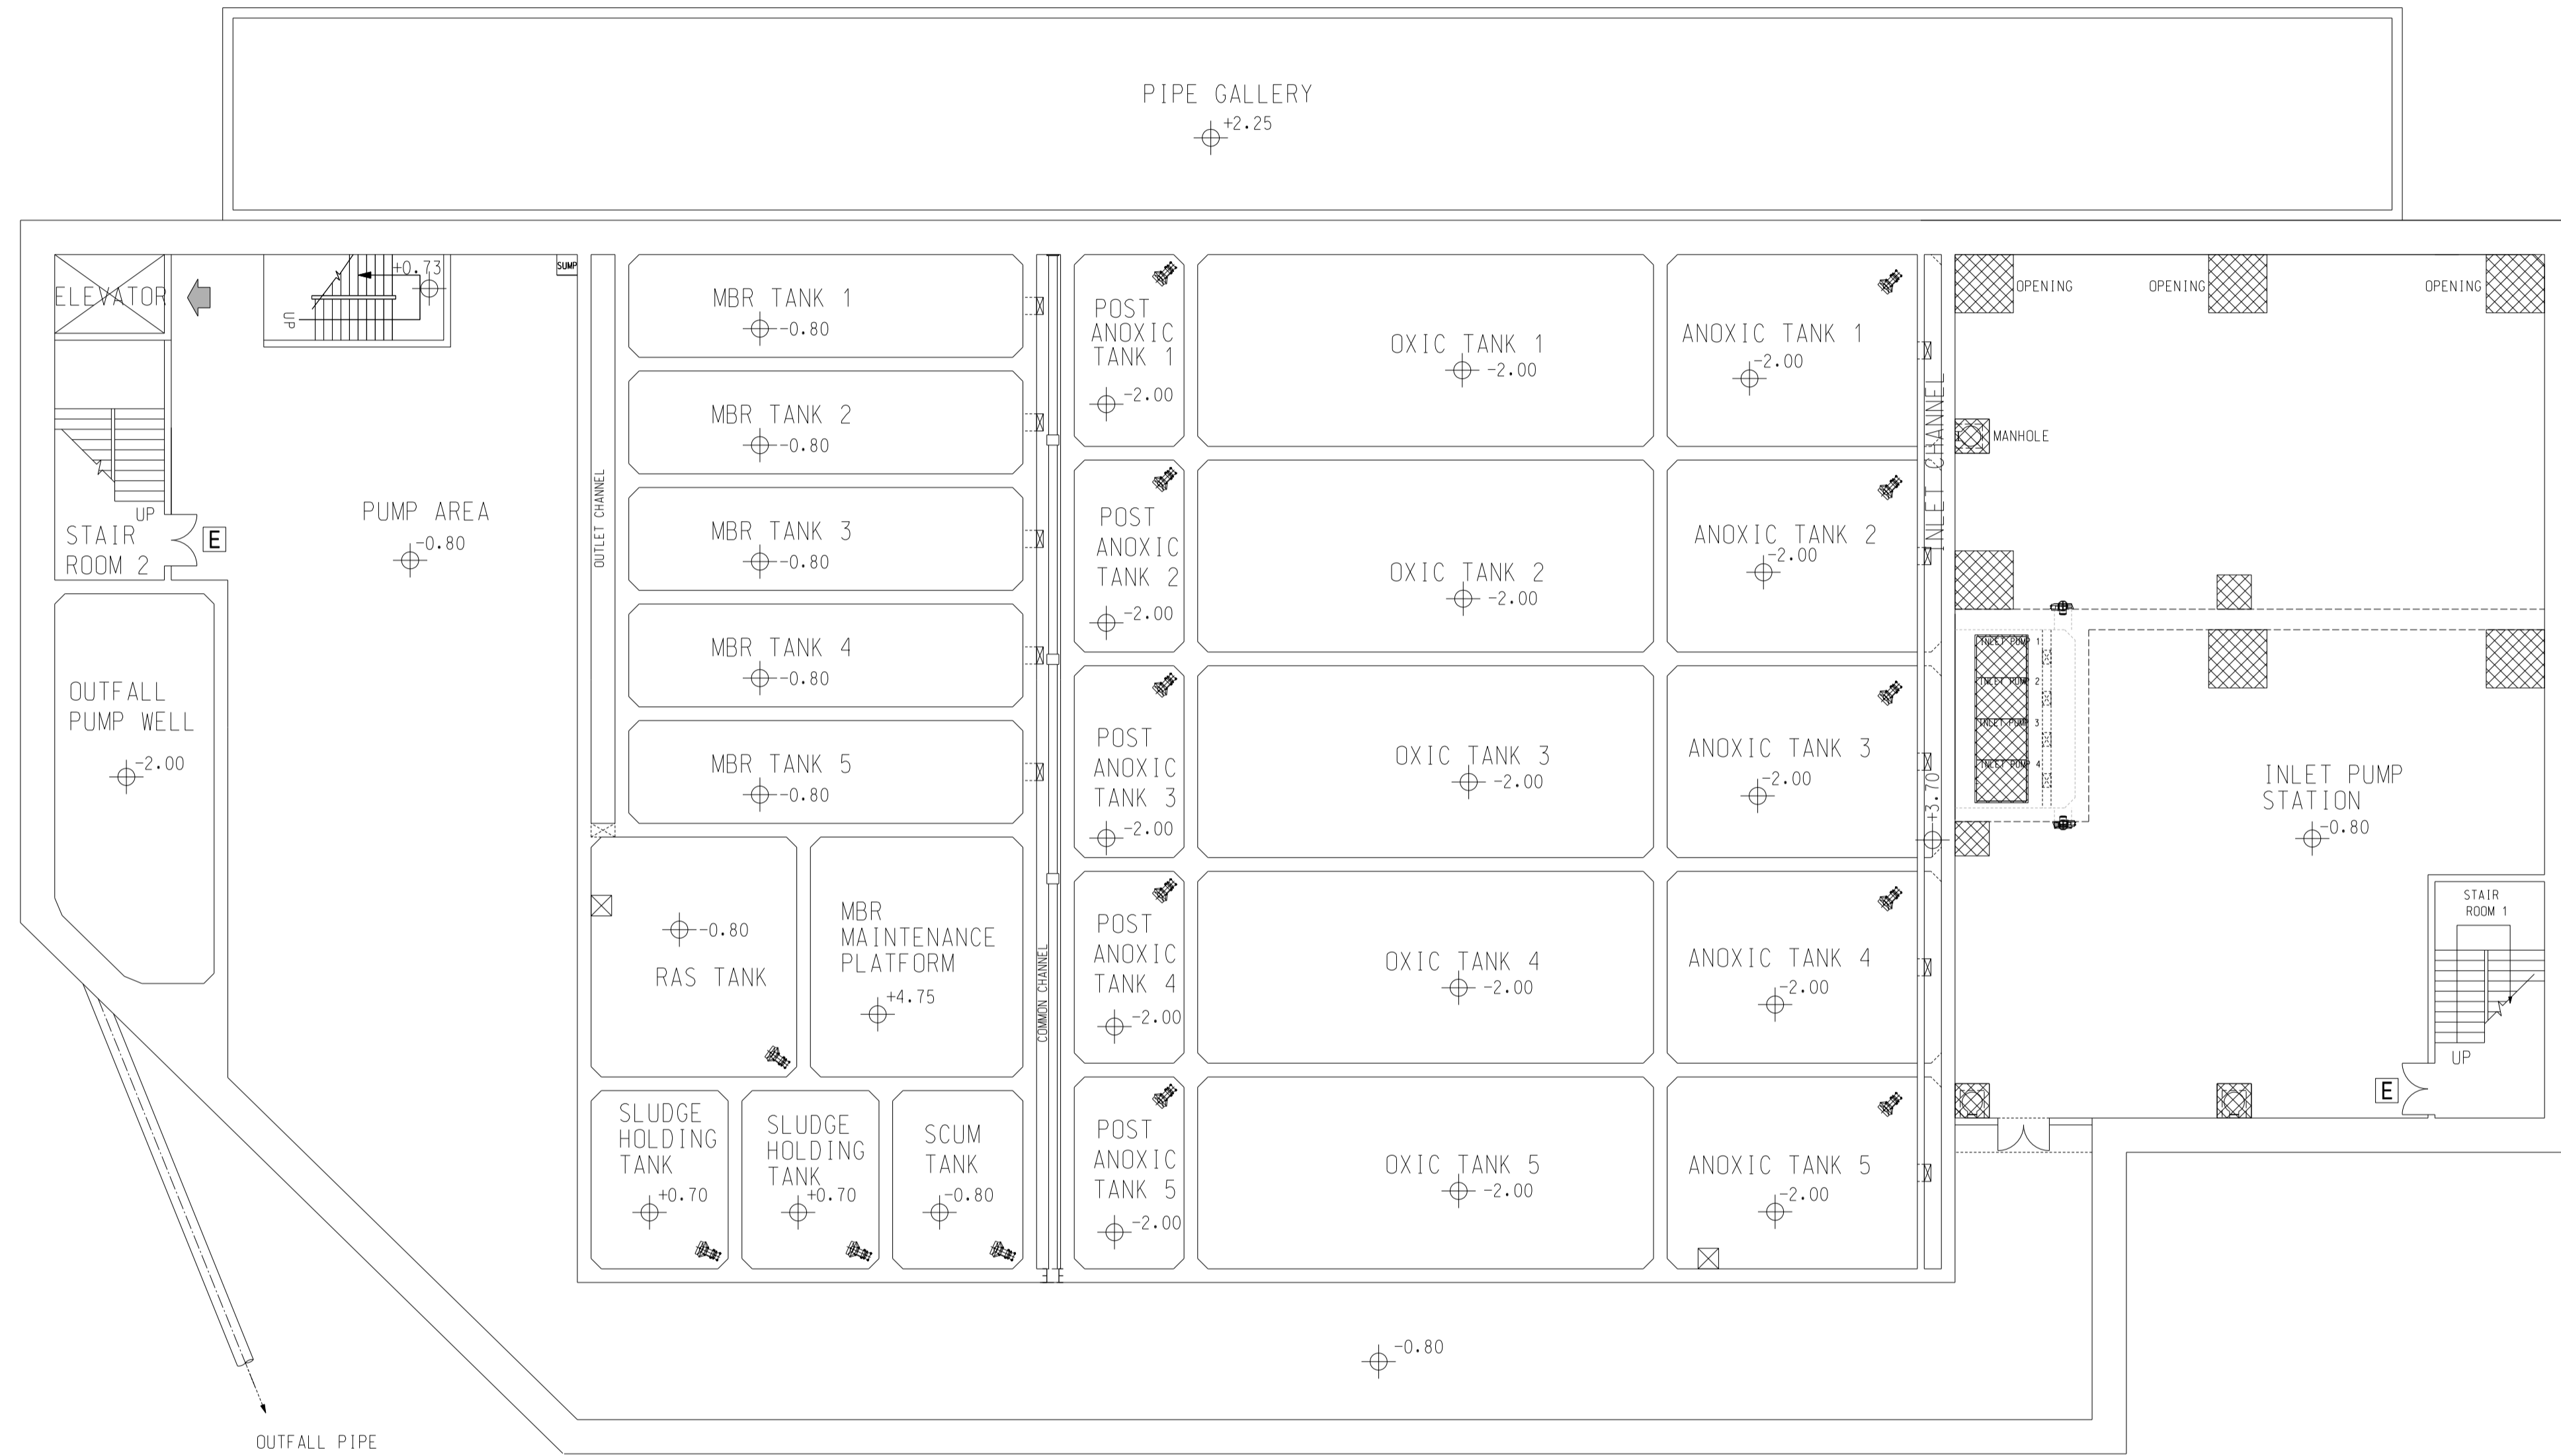

-0.80mPD LEVEL PLAN

Revision	Date	Description			Initial
	Designed	Checked	Drawn	Checked	
Initial	CJ	DJ	SZ	HH	
Date	AUG2015	AUG2015	AUG2015	AUG2015	

Approved

Agreement no.

Project title
**EXPANSION OF
SHA TAU KOK
SEWAGE TREATMENT WORKS**

Drawing title
**-0.80mPD LEVEL PLAN
OF EXPANDED STKST**


Drawing no.	Revision
FIGURE 2.9	-

Scale
A1 1:150
A3 1:300




NOTES:

- ALL LEVELS ARE IN METRES ABOVE PRINCIPAL DATUM (P.D.)

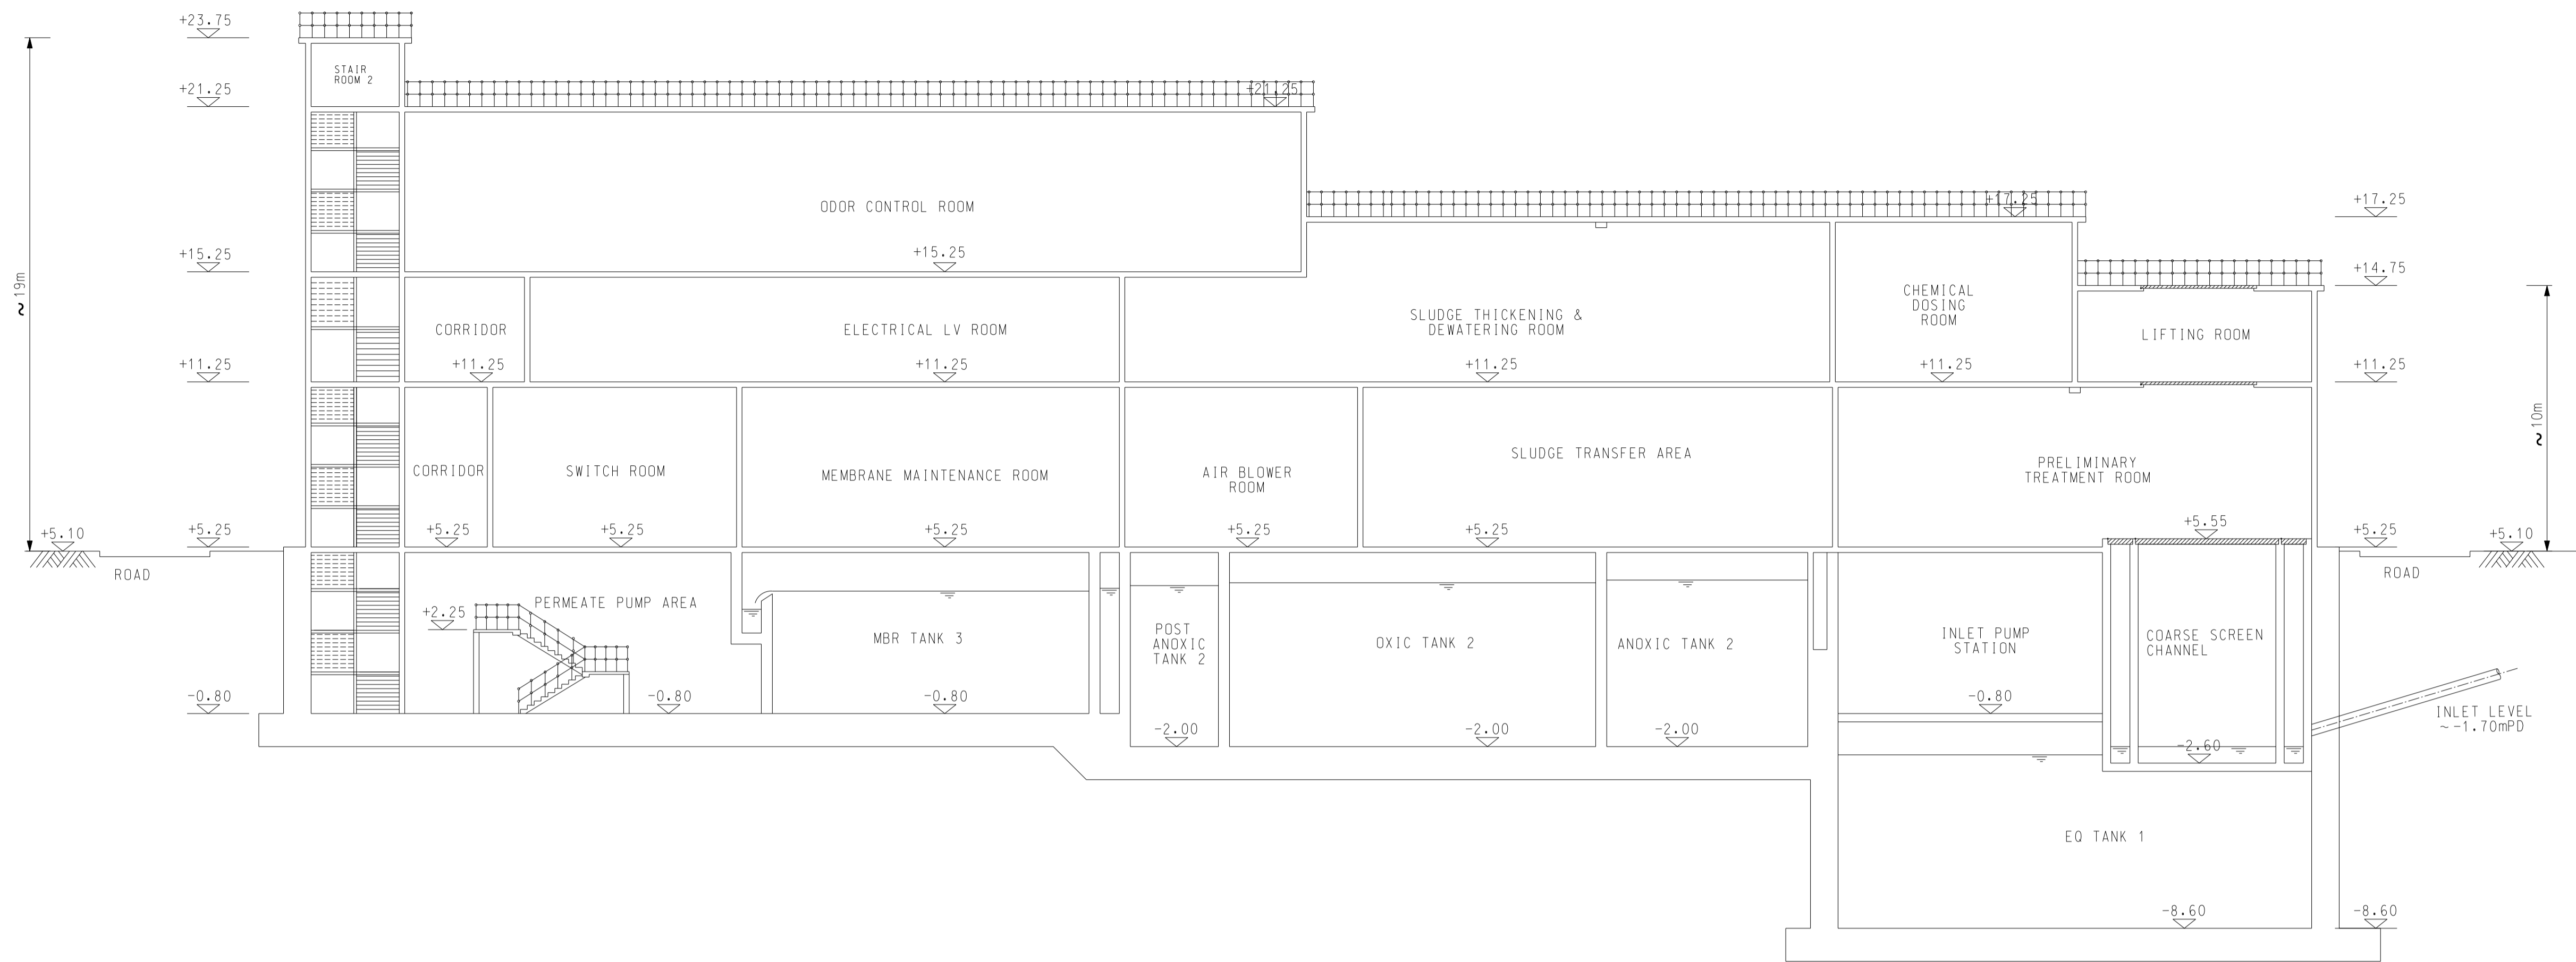

SECTION A-A

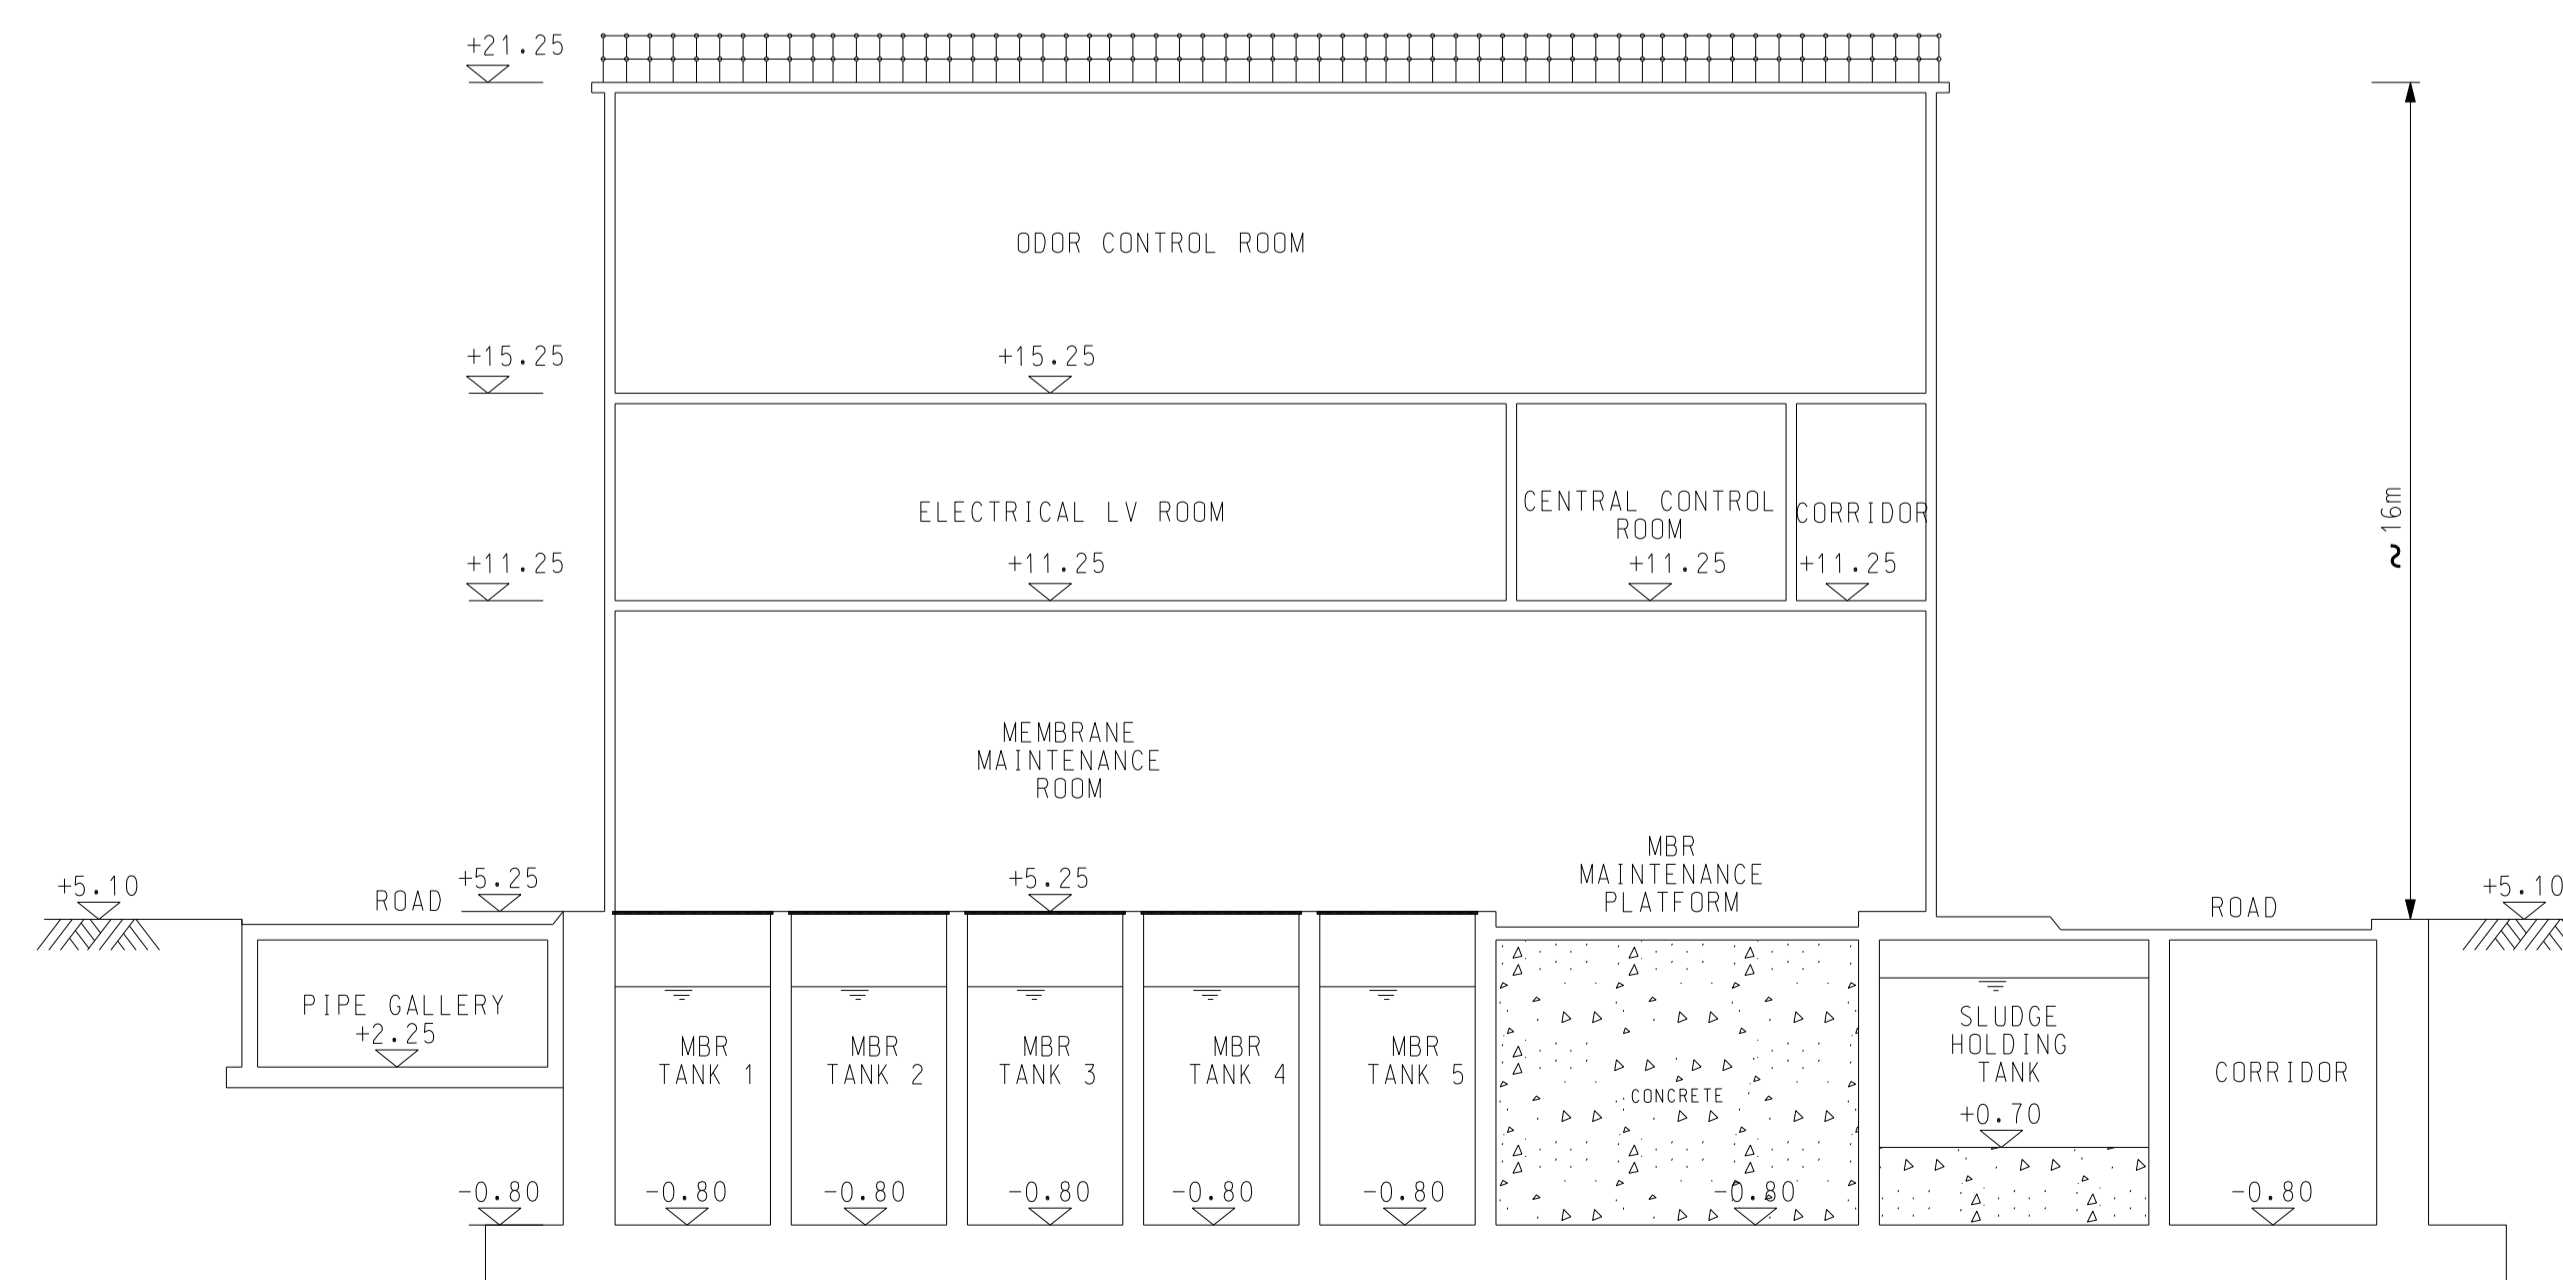

SECTION B-B

Revision	Date	Description			Initial
	Designed	Checked	Drawn	Checked	
Initial	CL	DJ	SZ	HH	
Date	AUG2015	AUG2015	AUG2015	AUG2015	

Approved

Agreement no.

Project title

EXPANSION OF
SHA TAU KOK
SEWAGE TREATMENT WORKS

Drawing title

SECTION A-A & B-B

Drawing no.

FIGURE 2.10

Revision

-

Scale


A1 1:150
A3 1:300




BLACK & VEATCH HONG KONG LIMITED
博威工程顧問有限公司

NOTES:

- ALL LEVELS ARE IN METRES ABOVE PRINCIPAL DATUM (P.D.)

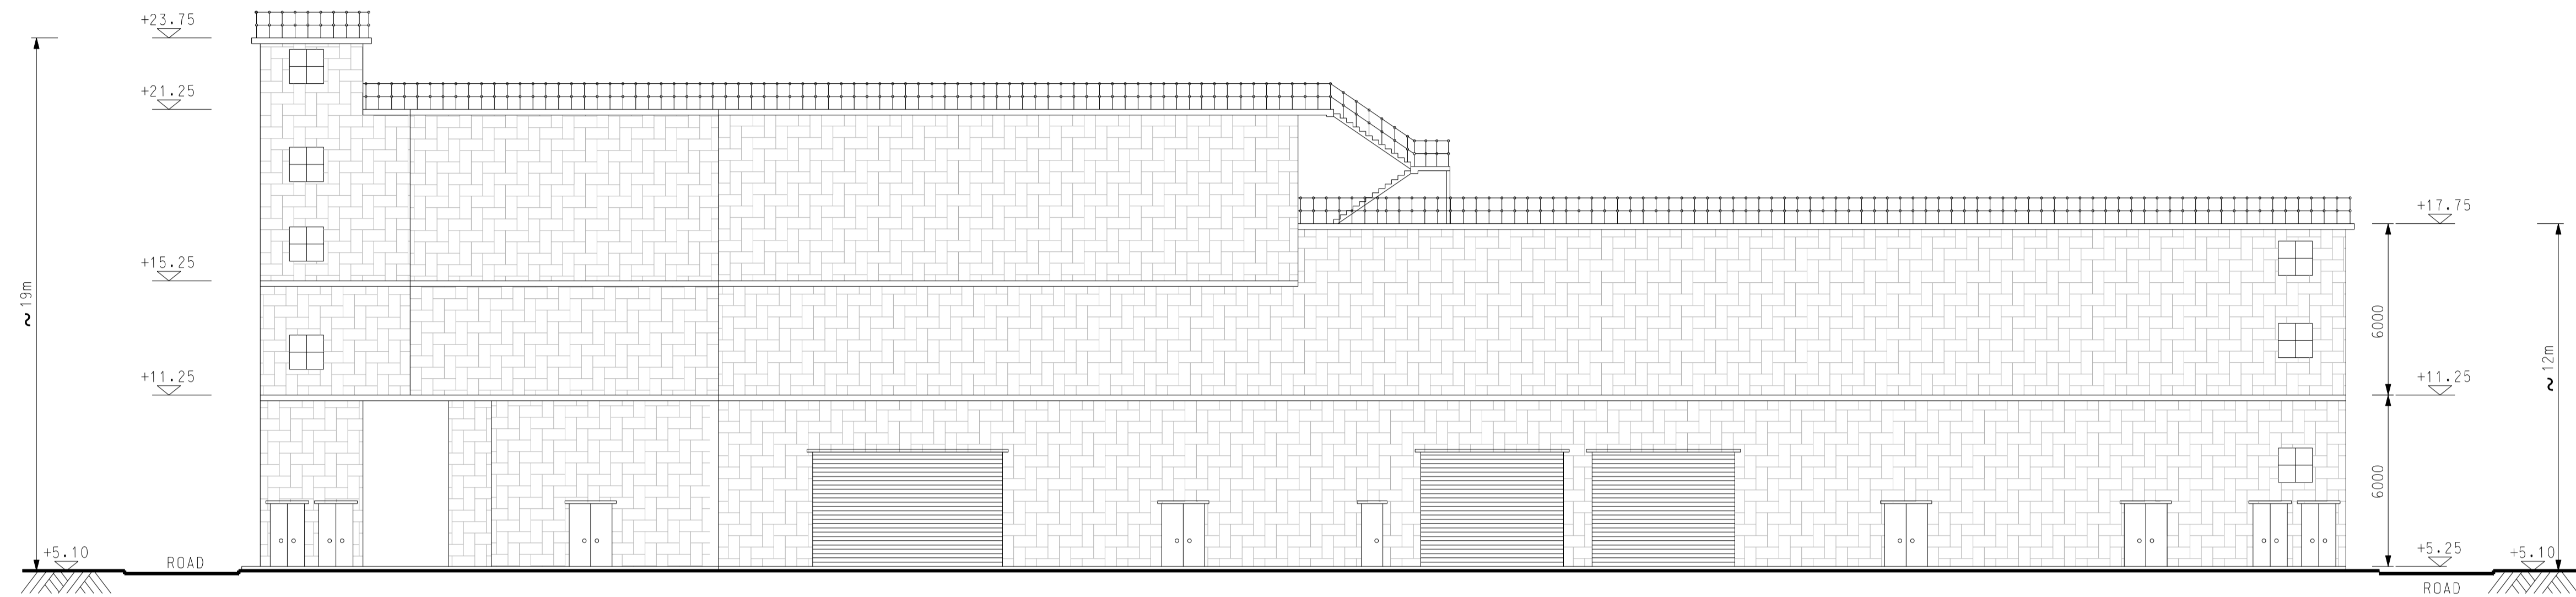

ELEVATION A

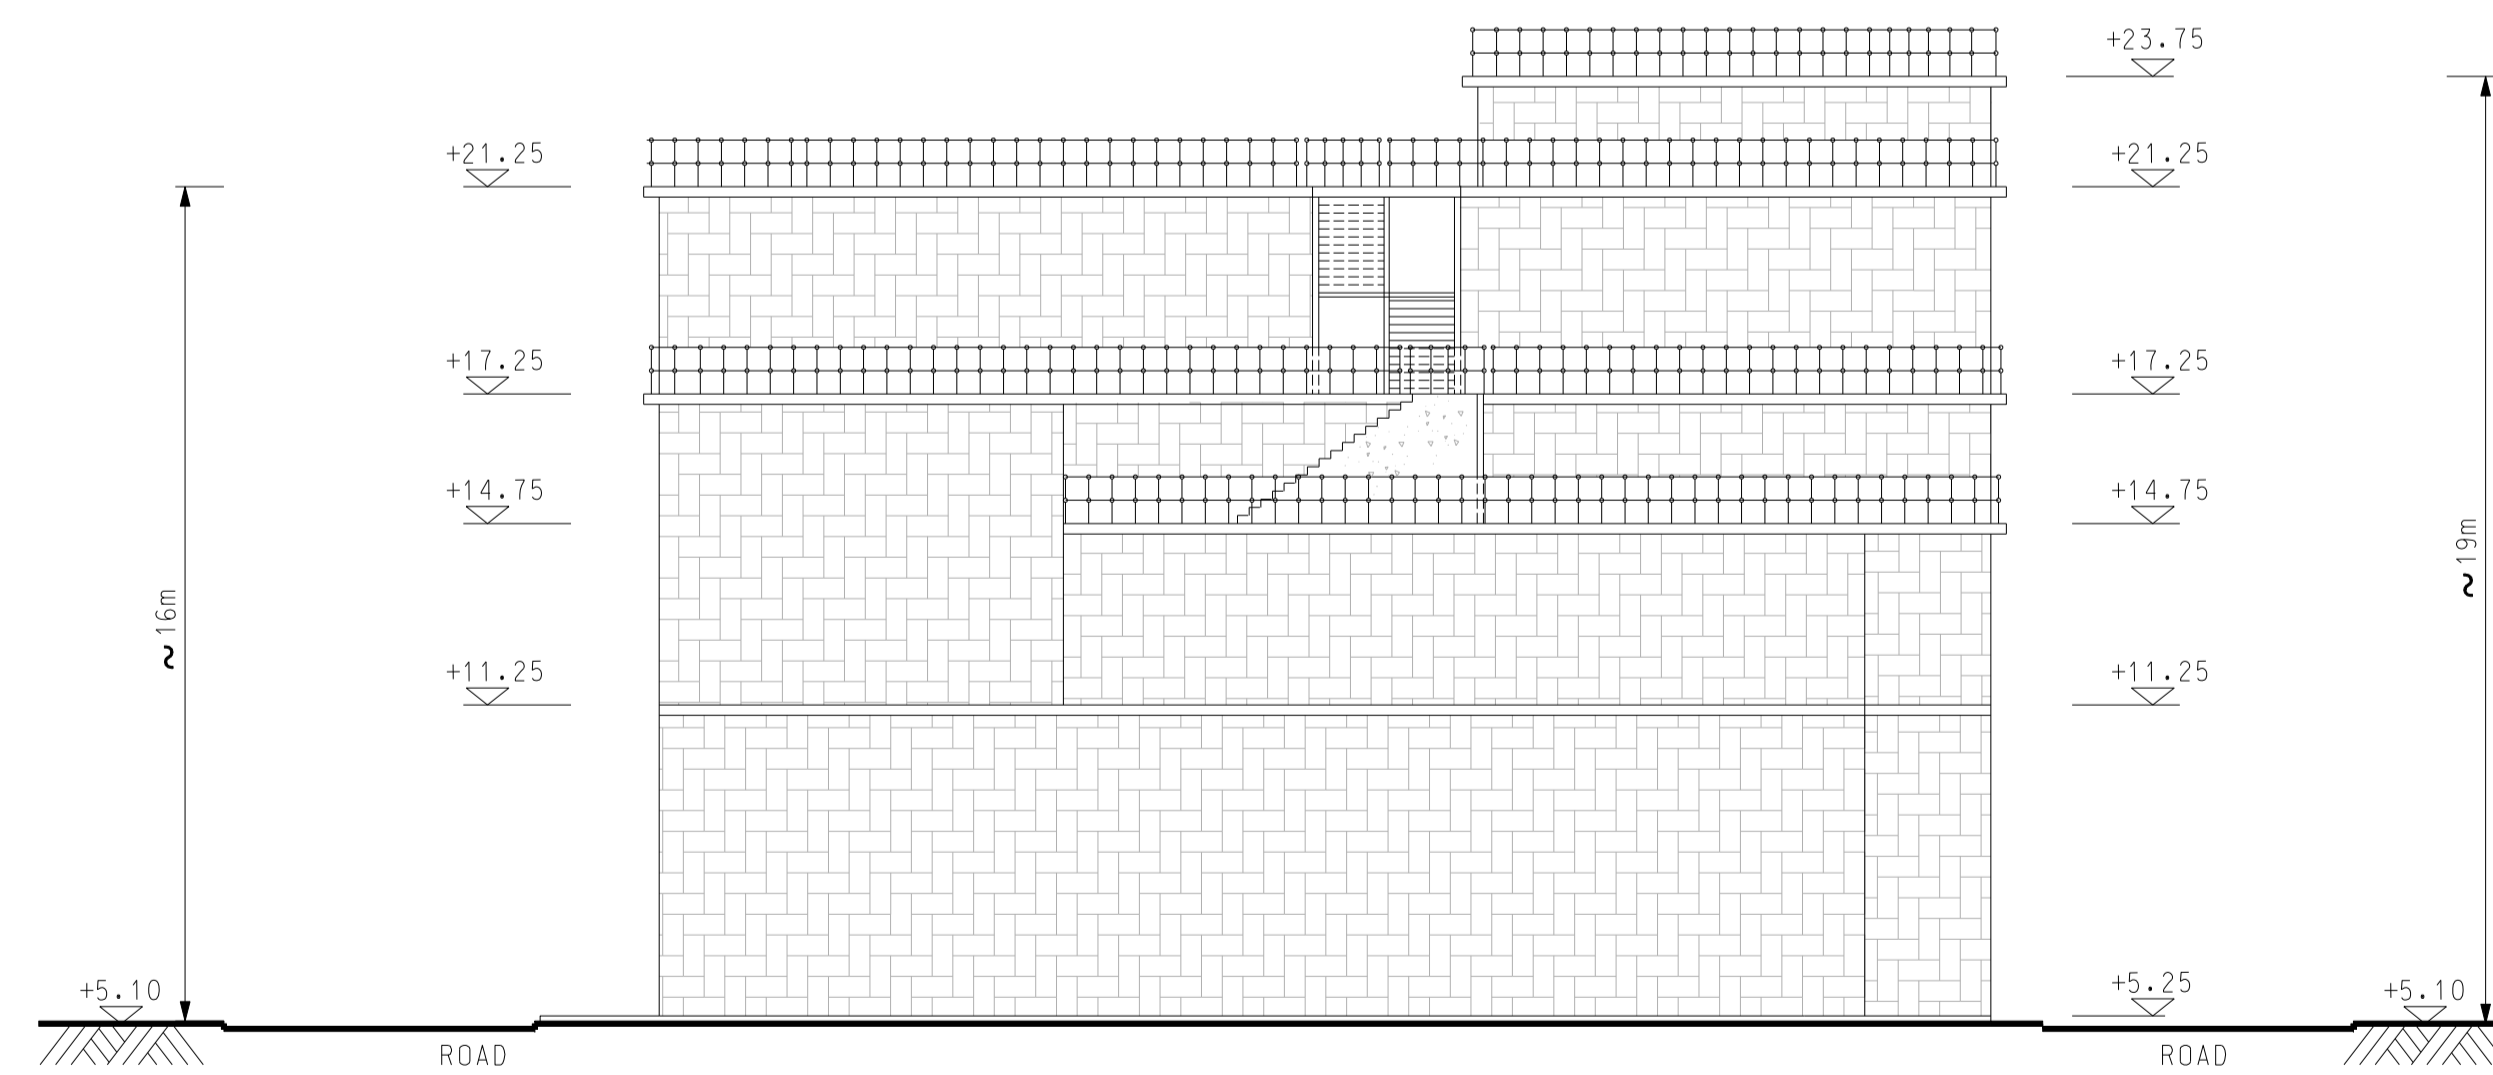

ELEVATION B

Revision	Date	Description			Initial
		Designed	Checked	Drawn	Checked
Initial		CL	DJ	SZ	HH
Date	AUG2015	AUG2015	AUG2015	AUG2015	AUG2015

Approved

Agreement no.

Project title

EXPANSION OF
SHA TAU KOK
SEWAGE TREATMENT WORKS

Drawing title

ELEVATION A & B

Drawing no.

FIGURE 2.11

Revision

A

Scale

A1 1:150


A3 1:300




BLACK & VEATCH HONG KONG LIMITED
博威工程顧問有限公司

NOTES:

1. ALL LEVELS ARE IN METRES ABOVE PRINCIPAL DATUM (P.D.)

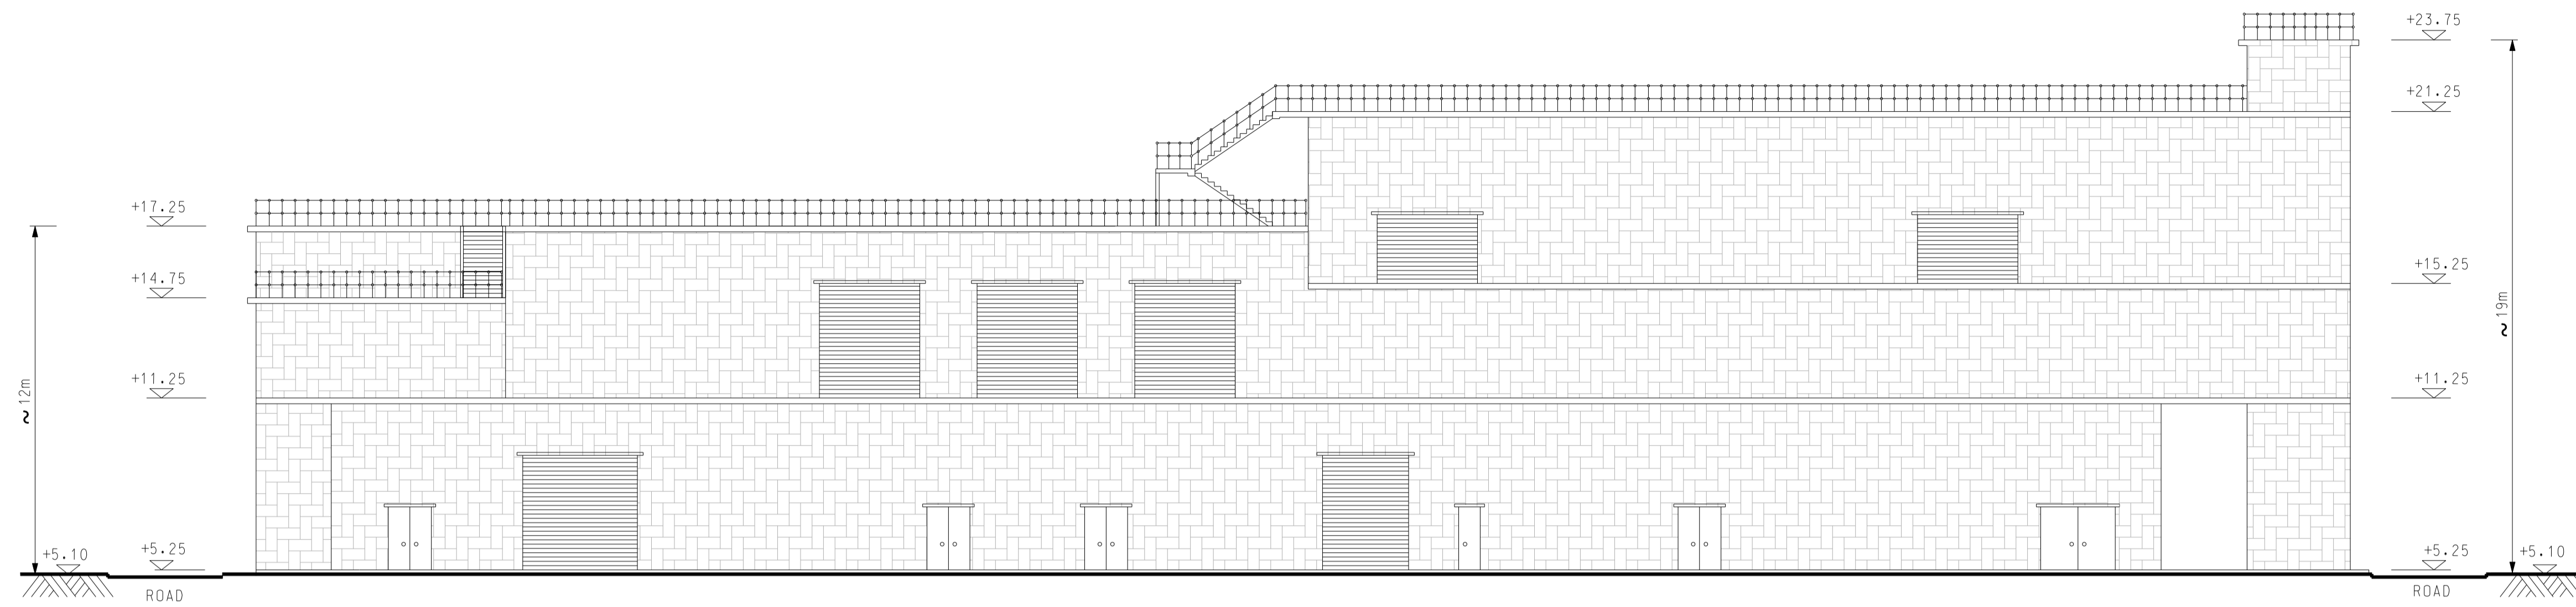

ELEVATION C

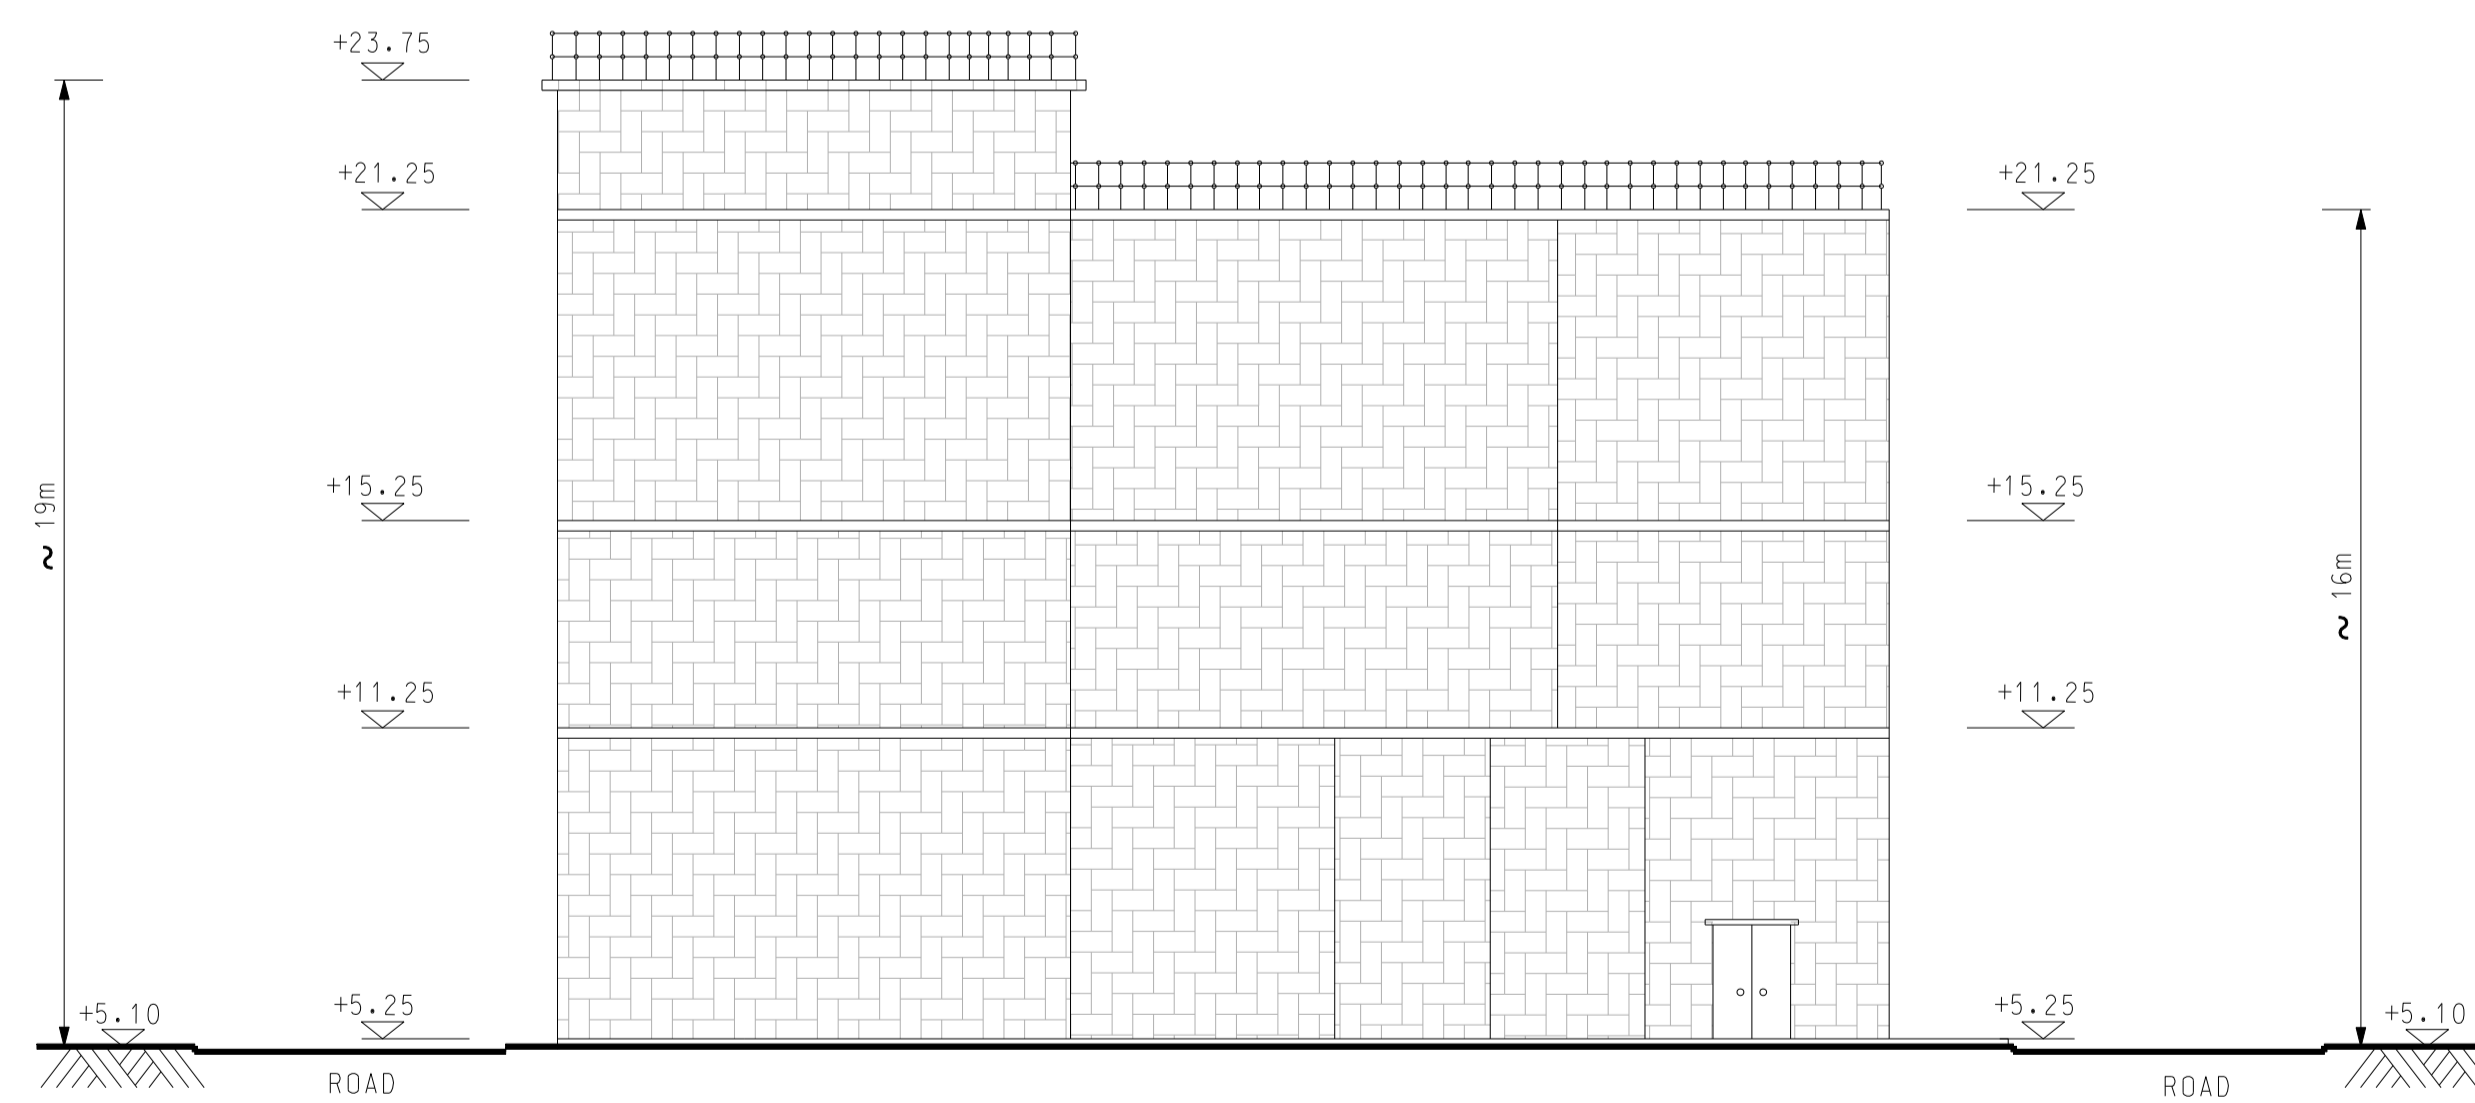

ELEVATION D

Revision	Date	Description			Initial
		Designed	Checked	Drawn	Checked
Initial		CL	DJ	SZ	HH
Date		AUG2015	AUG2015	AUG2015	AUG2015

Approved

Agreement no.

Project title

EXPANSION OF
SHA TAU KOK
SEWAGE TREATMENT WORKS

Drawing title

ELEVATION C & D

Drawing no.

FIGURE 2.12

Revision

-

Scale

A1 1:150
A3 1:300



BLACK & VEATCH HONG KONG LIMITED
博威工程顧問有限公司