

ISSUE/REVISION
 修訂

0	24 May 23		GL
1	20 Sep 23		GL
2	03 Oct 23		GL
3	12 Oct 23		GL
4	9 Nov 23		GL
5	16 Nov 23		GL
VR	DATE	DESCRIPTION	CHK.
修訂	日期	內容摘要	審核

STATUS
 階段


SCALE **DIMENSION UNIT**
 比例尺 尺寸單位
 1:3500 on A3

KEY PLAN
 索引圖

PROJECT NO. **CONTRACT NO.**
 項目編號 合約編號
 60695325

SHEET TITLE
 圖紙名稱
 Landscape and Visual Mitigation Plan

SHEET NUMBER
 圖紙編號
 60695325/EIA/FIGURE 9.10.3

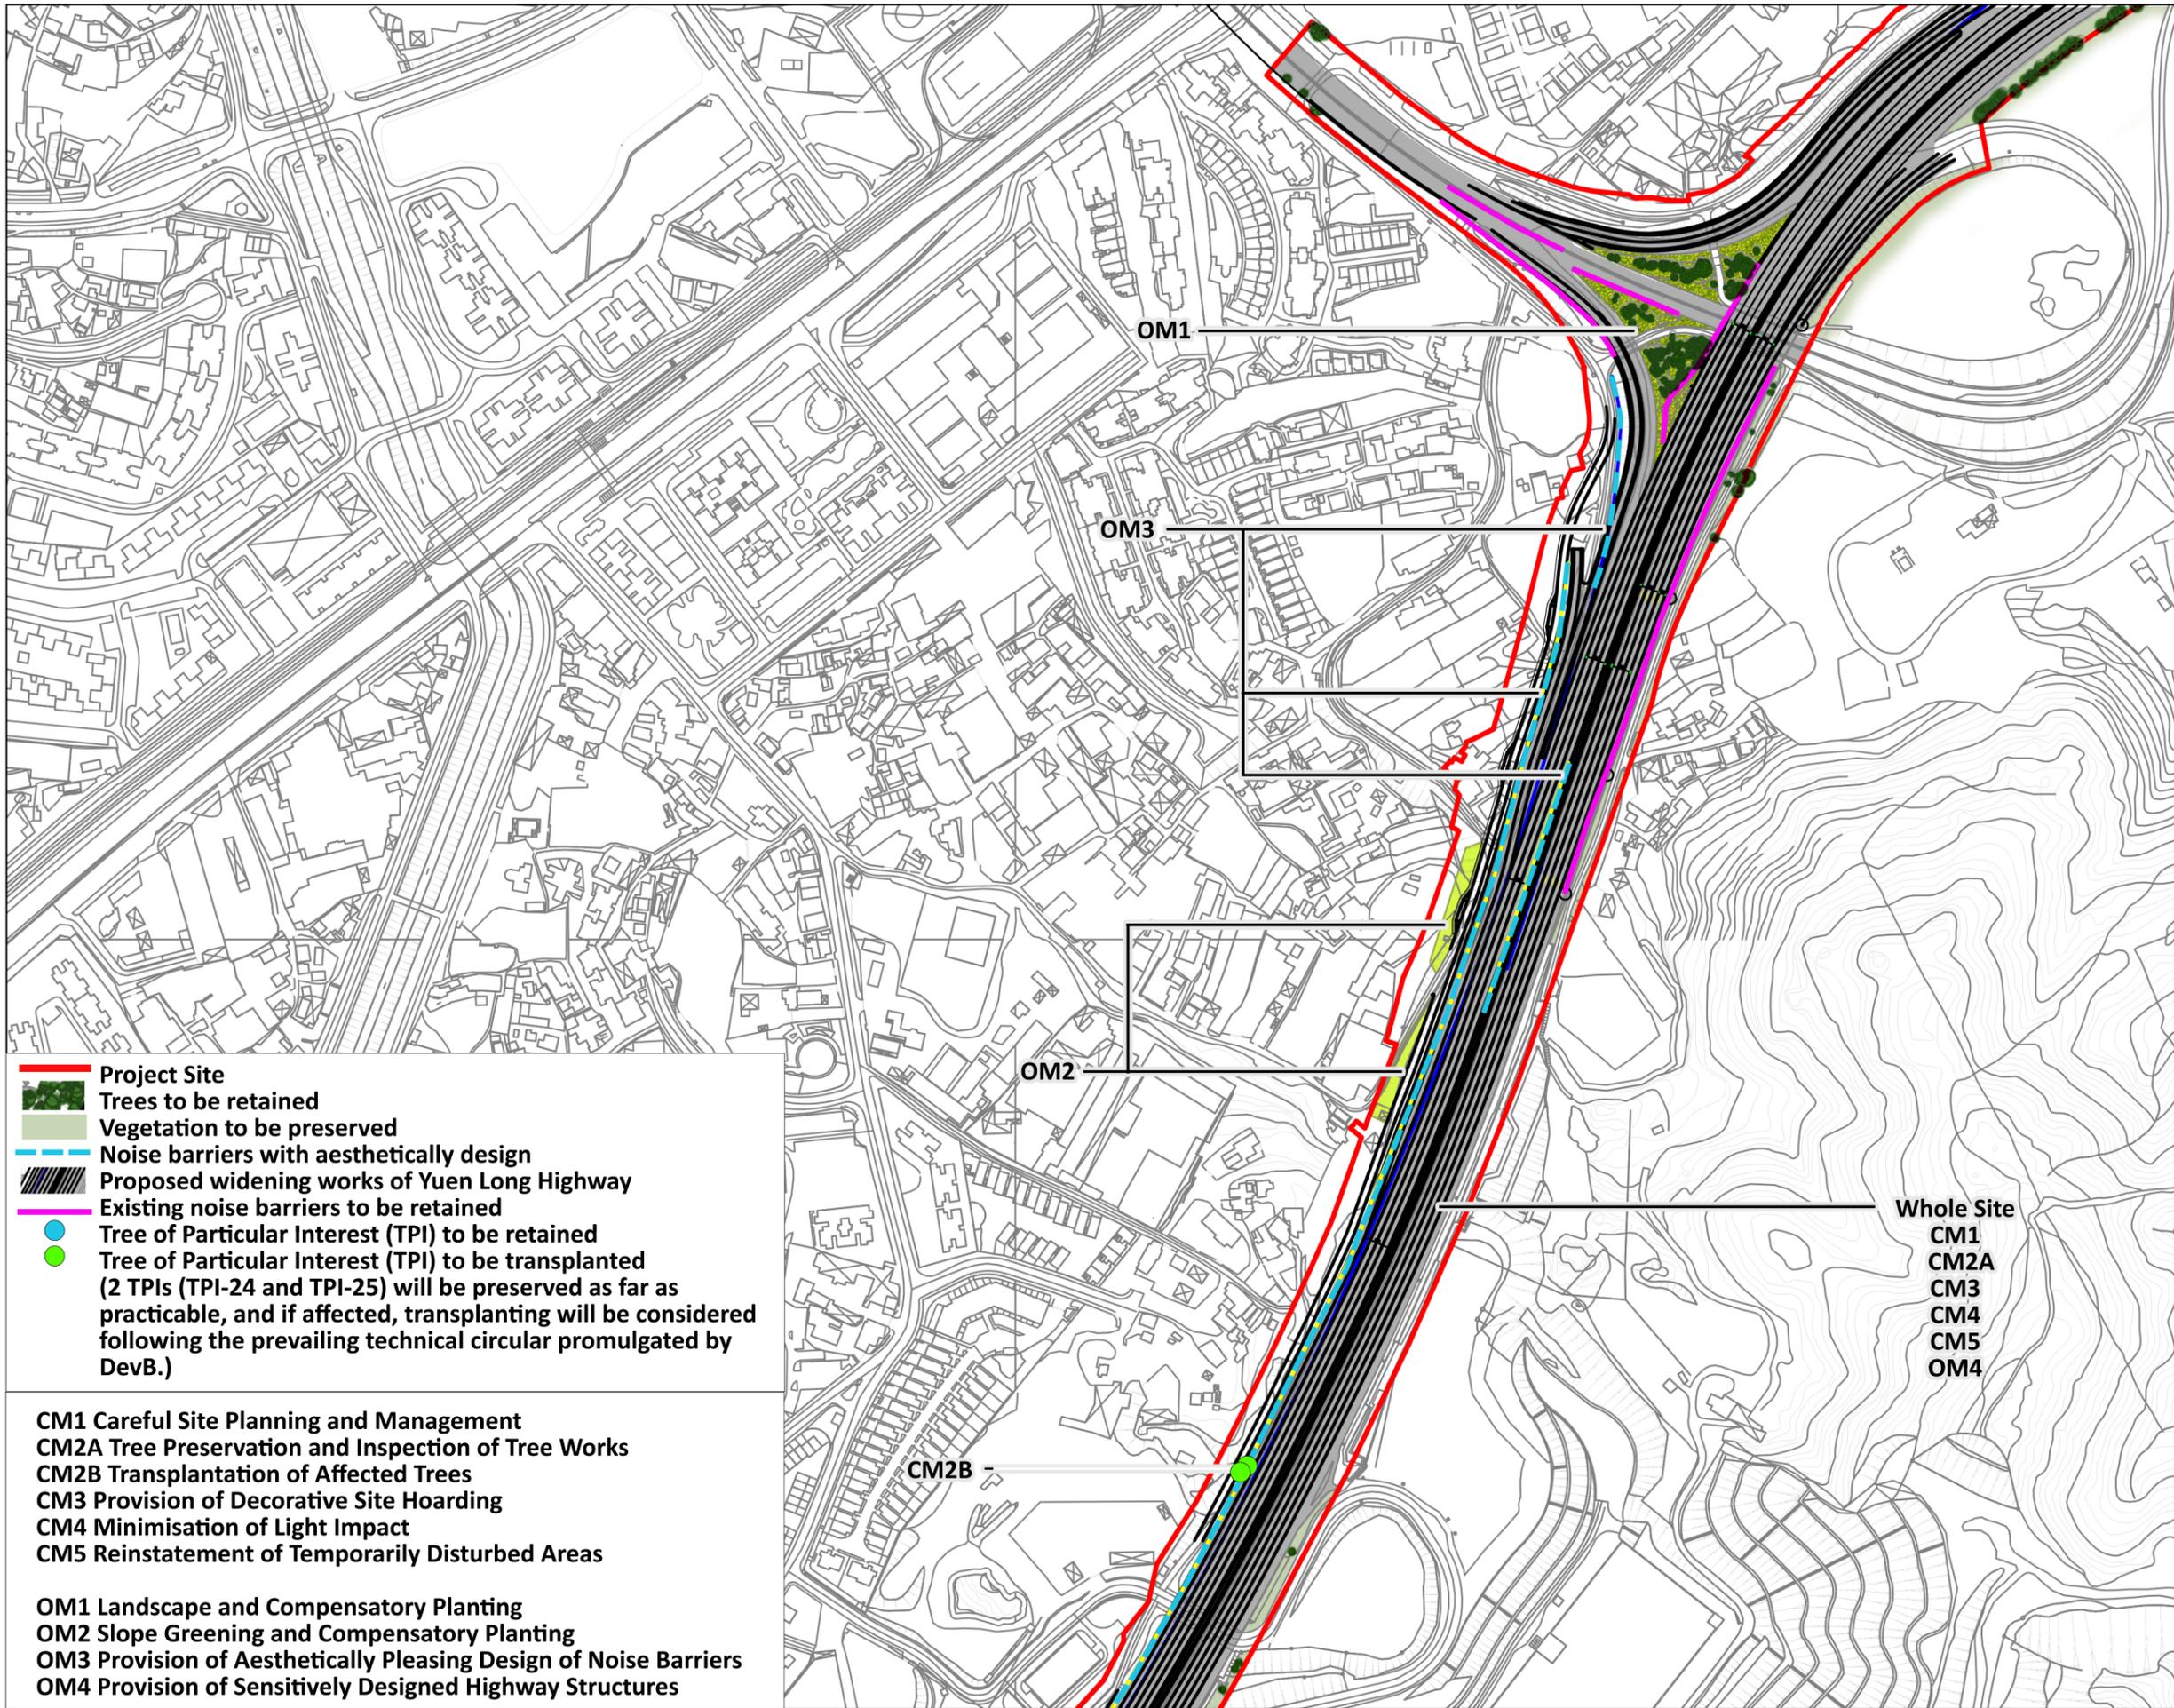

-  **Project Site**
-  **Trees to be retained**
-  **Vegetation to be preserved**
-  **Noise barriers with aesthetically design**
-  **Proposed widening works of Yuen Long Highway**
-  **Existing noise barriers to be retained**
-  **Tree of Particular Interest (TPI) to be retained**
-  **Tree of Particular Interest (TPI) to be transplanted**
 (2 TPis (TPI-24 and TPI-25) will be preserved as far as practicable, and if affected, transplanting will be considered following the prevailing technical circular promulgated by DevB.)

- CM1 Careful Site Planning and Management**
- CM2A Tree Preservation and Inspection of Tree Works**
- CM2B Transplantation of Affected Trees**
- CM3 Provision of Decorative Site Hoarding**
- CM4 Minimisation of Light Impact**
- CM5 Reinstatement of Temporarily Disturbed Areas**

- OM1 Landscape and Compensatory Planting**
- OM2 Slope Greening and Compensatory Planting**
- OM3 Provision of Aesthetically Pleasing Design of Noise Barriers**
- OM4 Provision of Sensitively Designed Highway Structures**