




 


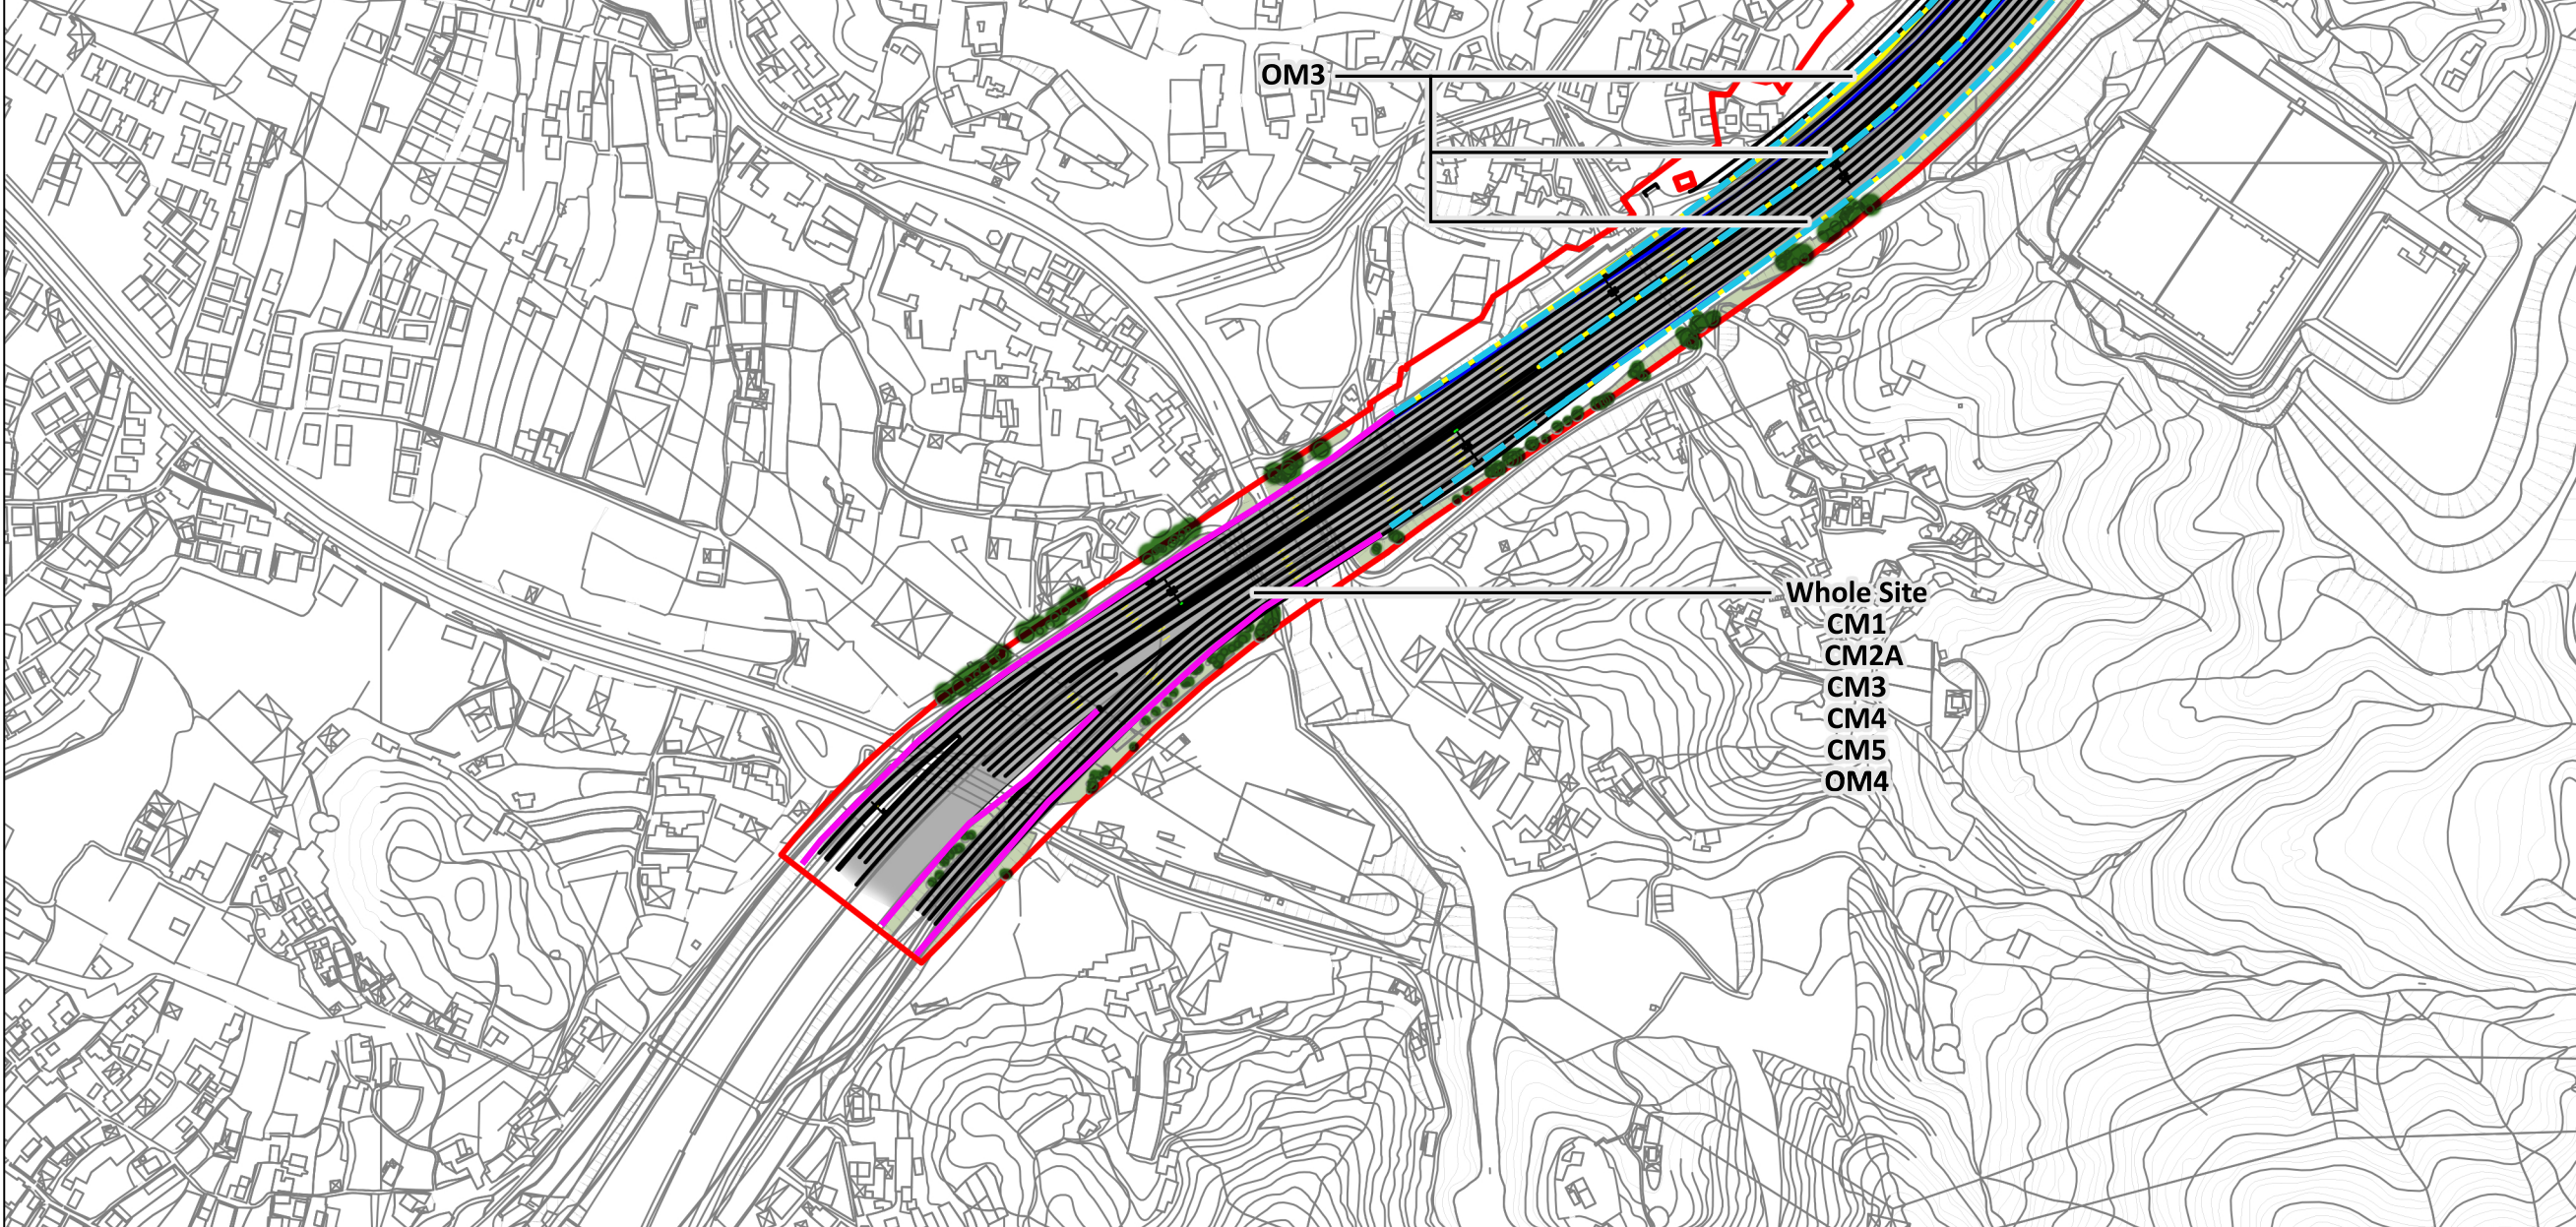


-  Project Site
-  Trees to be retained
-  Vegetation to be preserved
-  Noise barriers with aesthetically design
-  Proposed widening works of Yuen Long Highway
-  Existing noise barriers to be retained
-  Tree of Particular Interest (TPI) to be retained
-  Tree of Particular Interest (TPI) to be transplanted  
(2 TPis (TPI-24 and TPI-25) will be preserved as far as practicable, and if affected, transplanting will be considered following the prevailing technical circular promulgated by DevB.)

- CM1 Careful Site Planning and Management
- CM2A Tree Preservation and Inspection of Tree Works
- CM2B Transplantation of Affected Trees
- CM3 Provision of Decorative Site Hoarding
- CM4 Minimisation of Light Impact
- CM5 Reinstatement of Temporarily Disturbed Areas
  
- OM1 Landscape and Compensatory Planting
- OM2 Slope Greening and Compensatory Planting
- OM3 Provision of Aesthetically Pleasing Design of Noise Barriers
- OM4 Provision of Sensitively Designed Highway Structures



**ISSUE/REVISION**  
 修訂

0	24 May 23		GL
1	20 Sep 23		GL
2	03 Oct 23		GL
3	12 Oct 23		GL
4	9 Nov 23		GL
5	16 Nov 23		GL
IR	DATE	DESCRIPTION	CHK.
修訂	日期	內容摘要	審核

**STATUS**  
 階段

**SCALE**                      **DIMENSION UNIT**  
 比例                              尺寸單位  
 1:3500 on A3

**KEY PLAN**  
 索引圖

**PROJECT NO.**                      **CONTRACT NO.**  
 項目編號                              合約編號  
 60695325

**SHEET TITLE**  
 圖紙名稱  
 Landscape and Visual Mitigation Plan

**SHEET NUMBER**  
 圖紙編號  
 60695325/EIA/FIGURE 9.10.4