
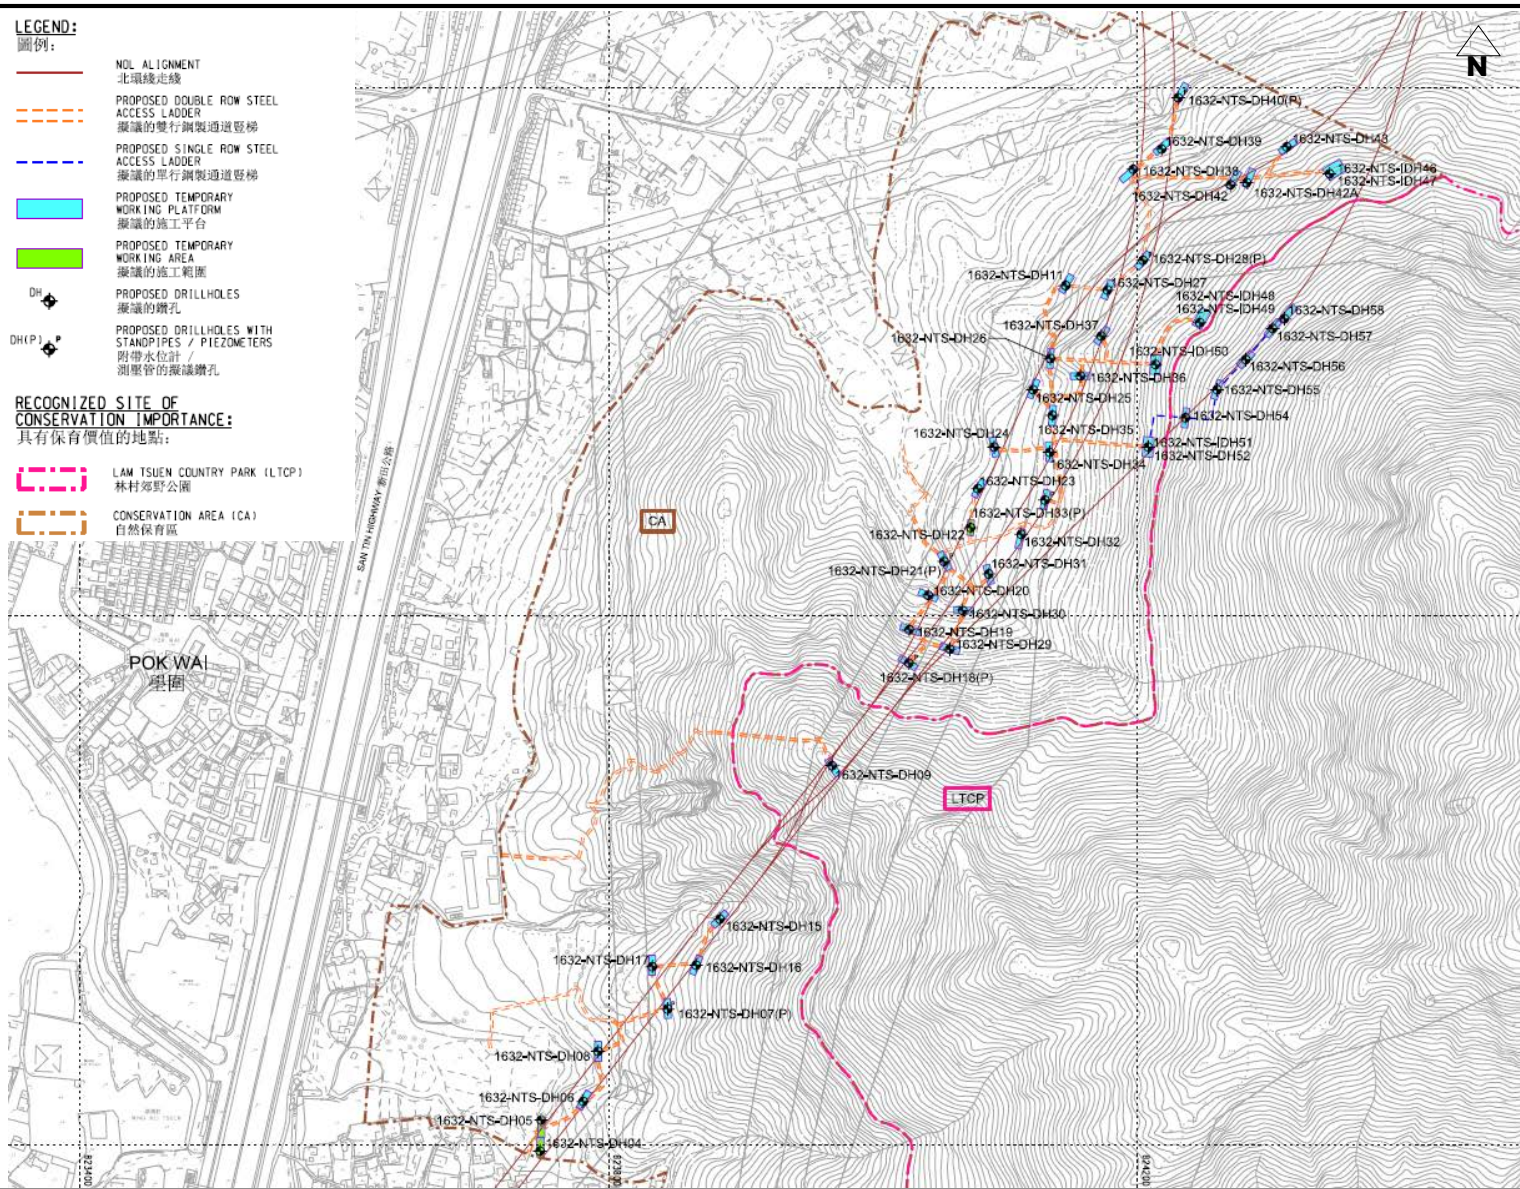


- LEGEND:**
圖例:
-  NOL ALIGNMENT
北環綫走線
 -  PROPOSED DOUBLE ROW STEEL ACCESS LADDER
擬議的雙行鋼製通道豎梯
 -  PROPOSED SINGLE ROW STEEL ACCESS LADDER
擬議的單行鋼製通道豎梯
 -  PROPOSED TEMPORARY WORKING PLATFORM
擬議的施工平台
 -  PROPOSED TEMPORARY WORKING AREA
擬議的施工範圍
 -  PROPOSED DRILLHOLES
擬議的鑽孔
 -  PROPOSED DRILLHOLES WITH STANDPIPES / PIEZOMETERS
附帶水位計測壓管的擬議鑽孔

- RECOGNIZED SITE OF CONSERVATION IMPORTANCE:**
具有保育價值的地點:
-  LAM TSUEN COUNTRY PARK (LTCP)
林村郊野公園
 -  CONSERVATION AREA (CA)
自然保育區



Project Title: Ground Investigation Works for Northern Link within Lam Tsuen Country Park and Conservation Area
工程項目名稱：北環綫 - 林村郊野公園及自然保育區內土地勘測工程

Figure 1: Project Location Plan 圖 1：工程項目位置圖

(This figure was prepared based on Drawing No. C1603/C/NOL/ACM/1632/201 of the Application for Environmental Permit (Application No. AEP-644/2024)
 (本圖是根據環境許可證申請 (申請書編號：AEP-644/2024) 圖 C1603/C/NOL/ACM/1632/201 編制)

Environmental Permit No.: EP-644/2024
環境許可證編號：EP-644/2024

