


**LEGEND**

-  PROPOSED FRESH WATER TRUNK MAIN UNDER THE PROJECT
-  PROPOSED MODIFICATION OF CHAMBER G UNDER THE PROJECT
-  PROPOSED ELEMENT UNDER SEPARATE STUDY
-  CONSERVATION AREA
-  COUNTRY PARK

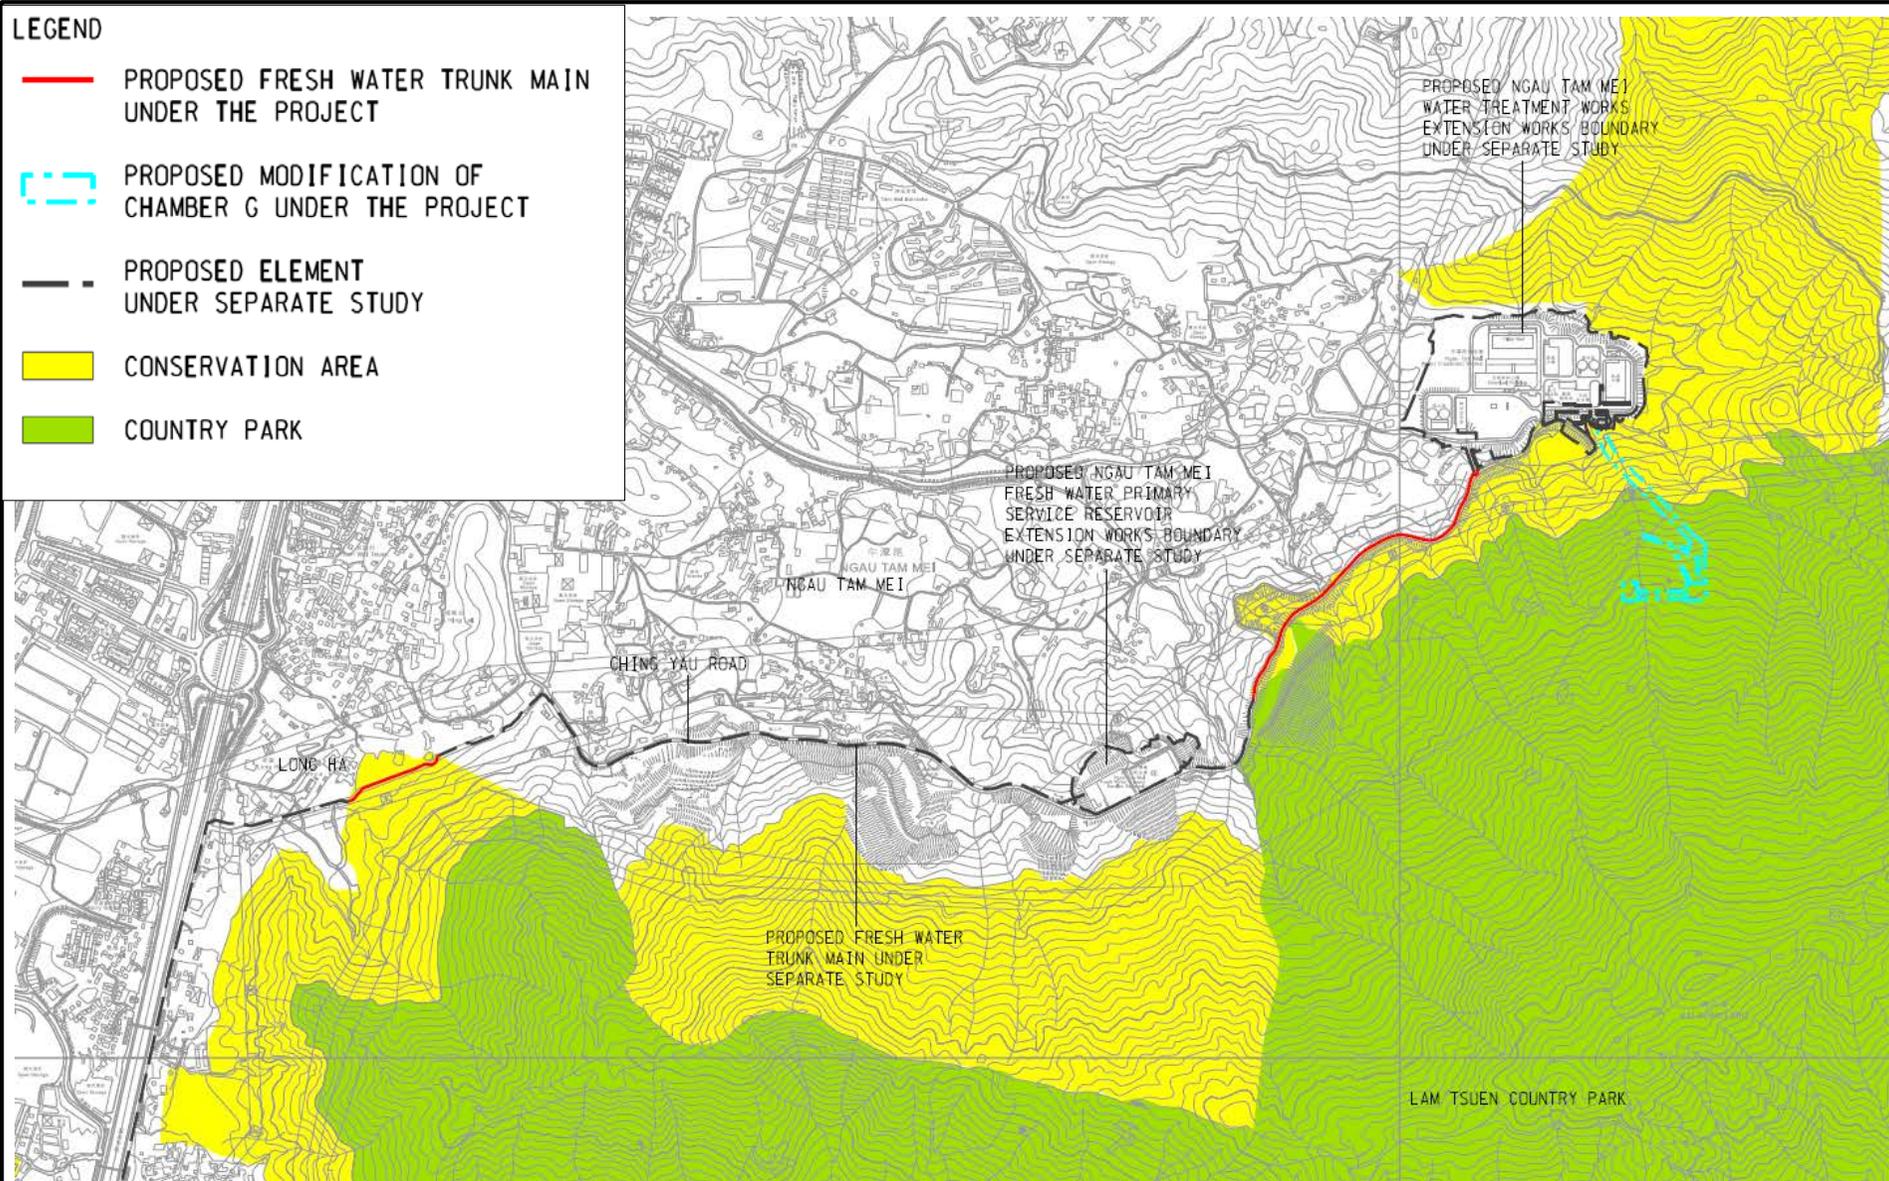

**Project Title: Ngau Tam Mei Water Treatment Works Extension**  
工程項目名稱：牛潭尾濾水廠擴展工程

**Environmental Permit No.: EP-647/2024**  
環境許可證編號：EP-647/2024



**Figure 1: Project Location Plan 圖 1：工程項目位置圖**