
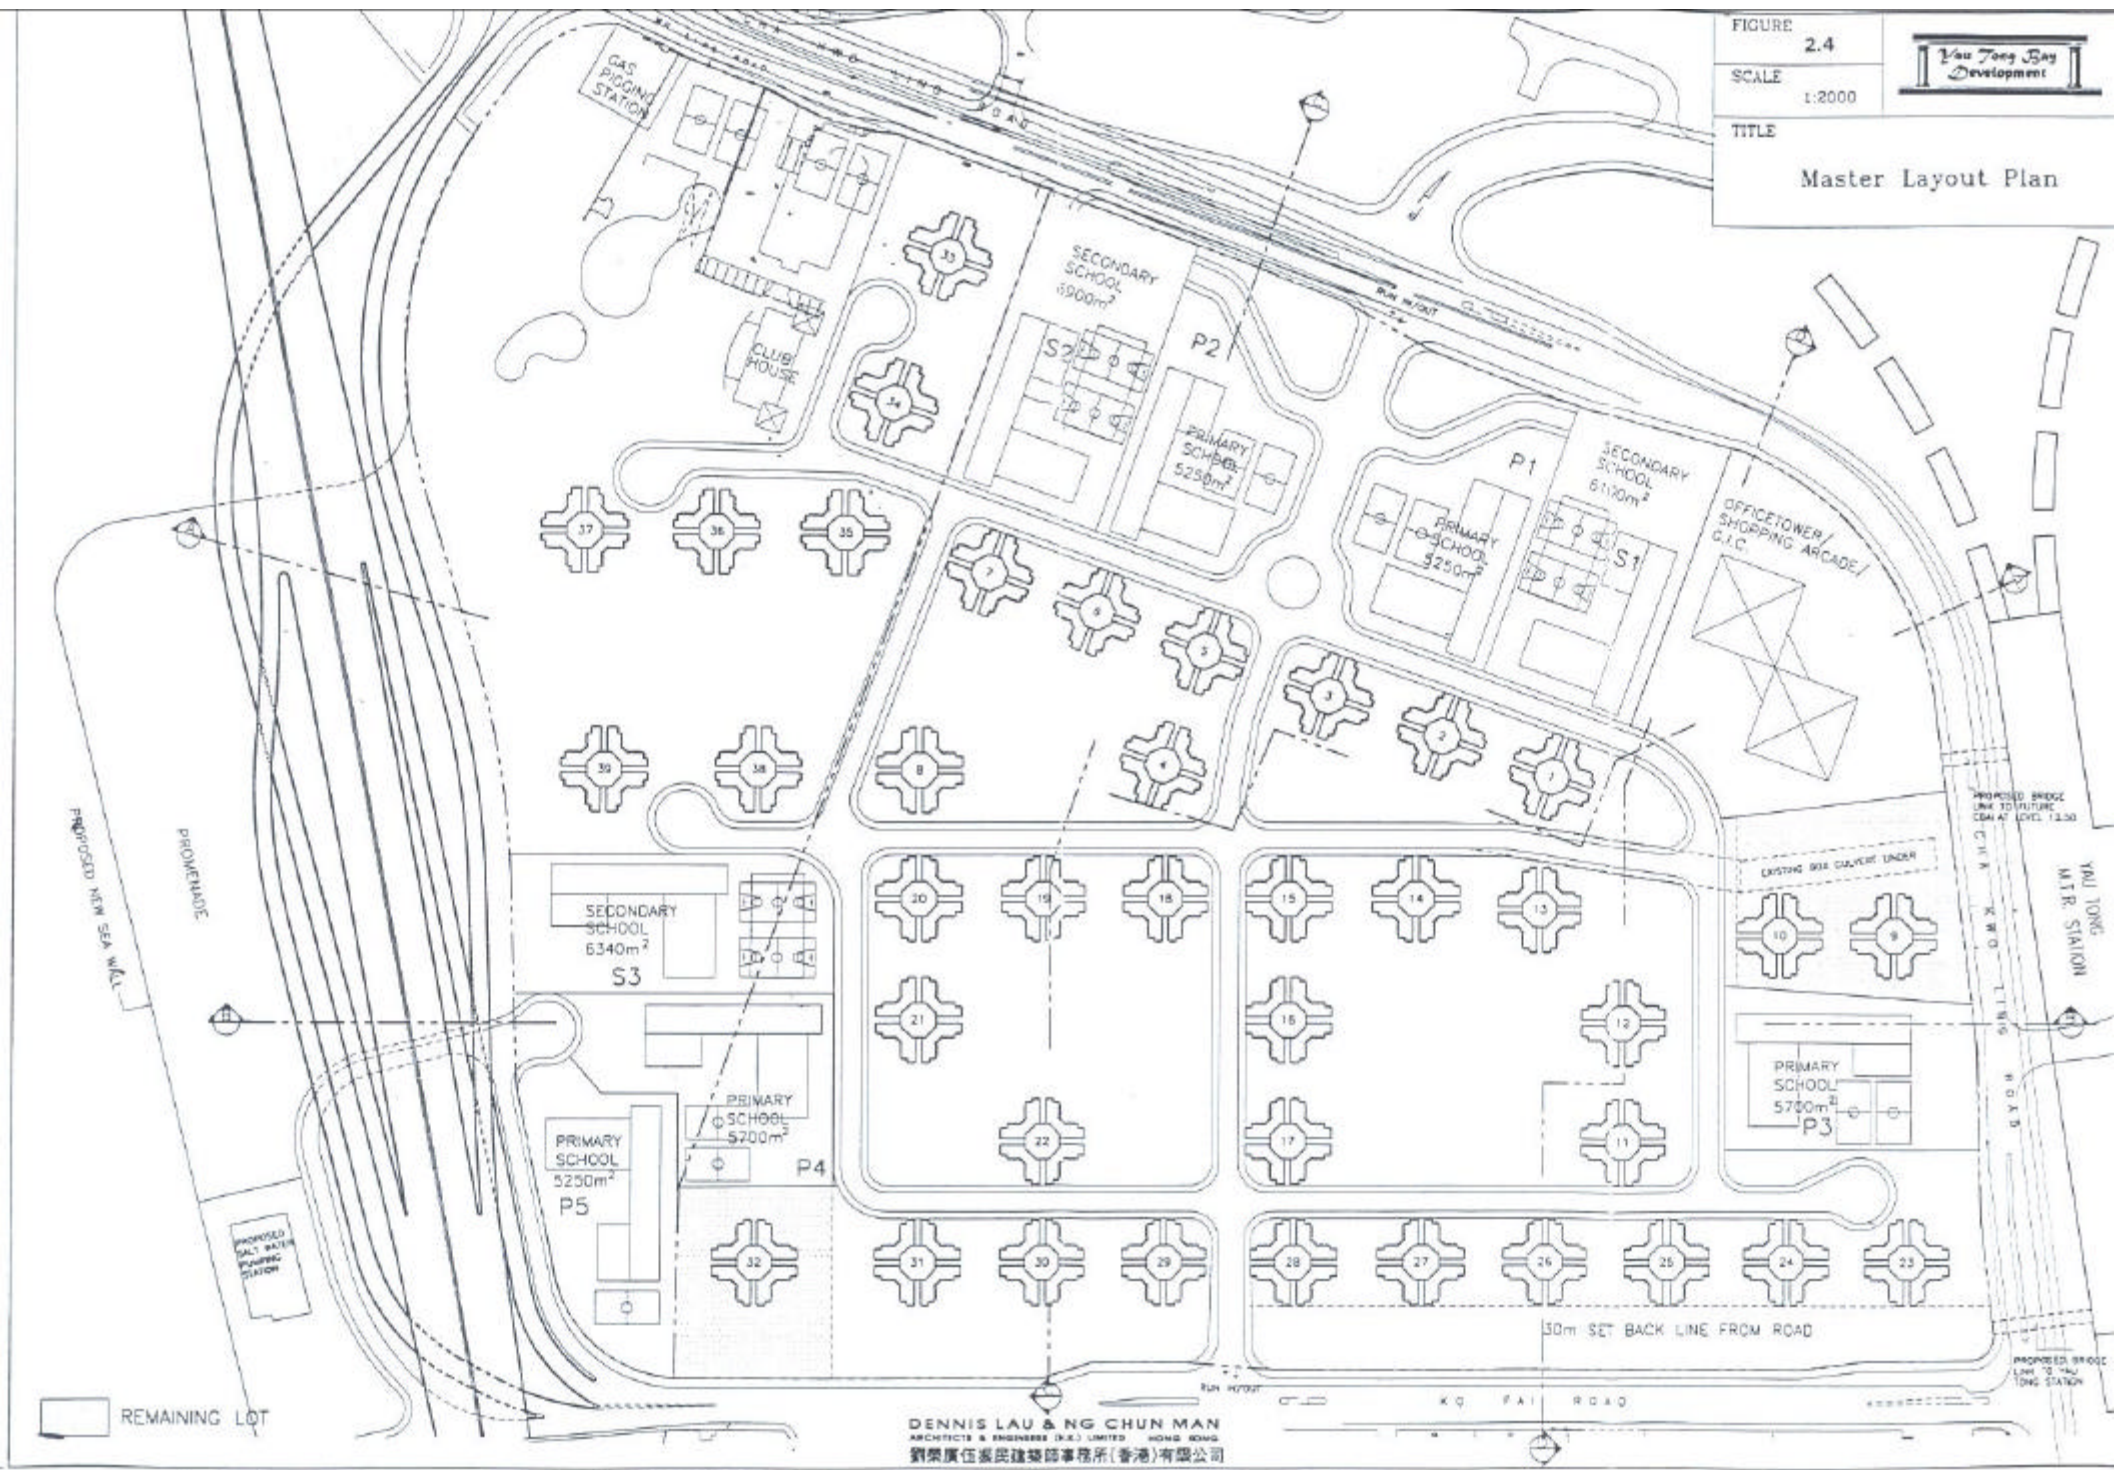


FIGURE	2.4	
SCALE	1:2000	
TITLE		Master Layout Plan



DENNIS LAU & NG CHUN MAN  
 ARCHITECTS & ENGINEERS (P.L.C.) LIMITED HONG KONG  
 劉榮廣伍基民建築師事務所(香港)有限公司