


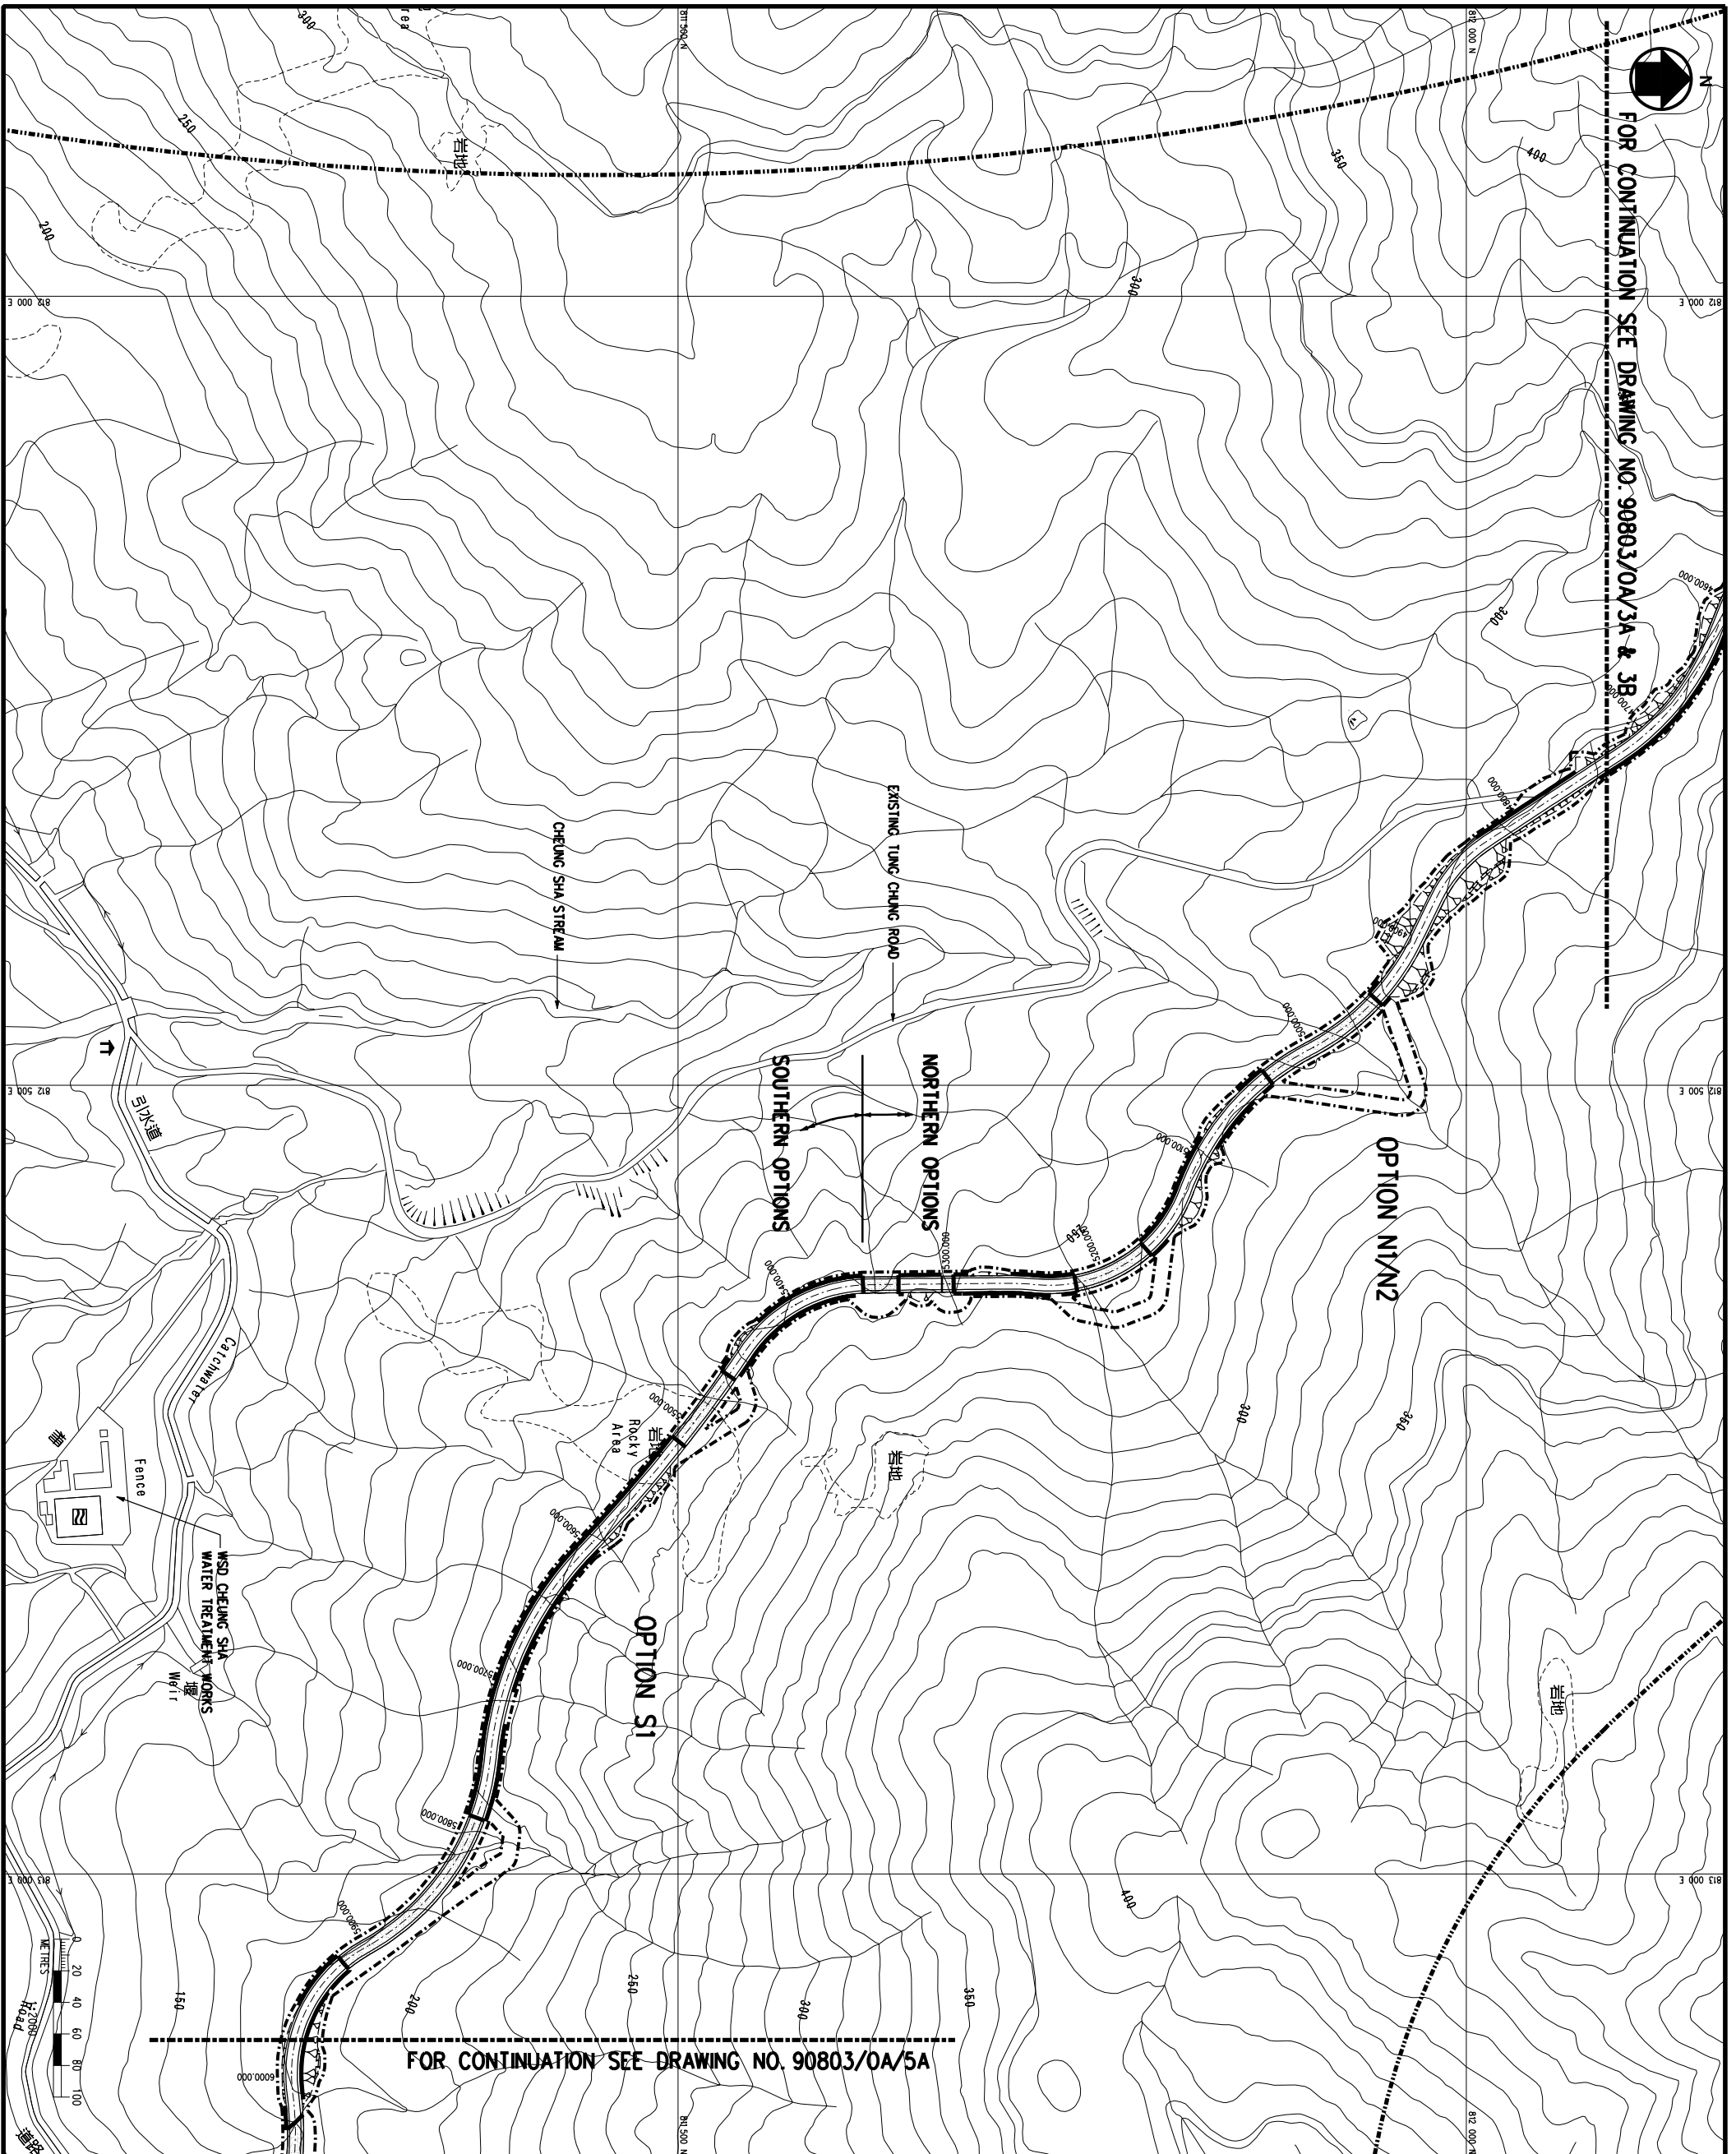

FOR CONTINUATION SEE DRAWING NO. 90803/OA/3A & 3B



FOR CONTINUATION SEE DRAWING NO. 90803/OA/5A

LEGEND:

- ROUTE CORRIDOR
- WORKS LIMIT
- CARRIAGE WAY
- CUT / FILL SLOPE
- ELEVATED STRUCTURE
- RETAINING WALL

REV. STATE	DATE	BY	CHK. APPR. DATE
A	28.8.01		

CLIENT: HIGHWAYS DEPARTMENT  
THE GOVERNMENT OF THE HONG KONG  
SPECIAL ADMINISTRATIVE REGION

AGREEMENT No. CE 13/2001

PROJECT: IMPROVEMENT TO  
TUNG CHUNG ROAD BETWEEN  
LUNG TSENG TAU AND CHEUNG SHA  
INVESTIGATION AND  
PRELIMINARY DESIGN ASSIGNMENT

### ALIGNMENT OPTIONS

(SHEET 7 OF 17)

**Mouchel**  
Mouchel Asia Limited  
Consulting Engineers  
萬福亞洲顧問工程公司

DRAWN BY	DATE
CHECKED BY	DATE
APPROVED BY	DATE
SCALE	
DRAWING No.	

90803/OA/4A