


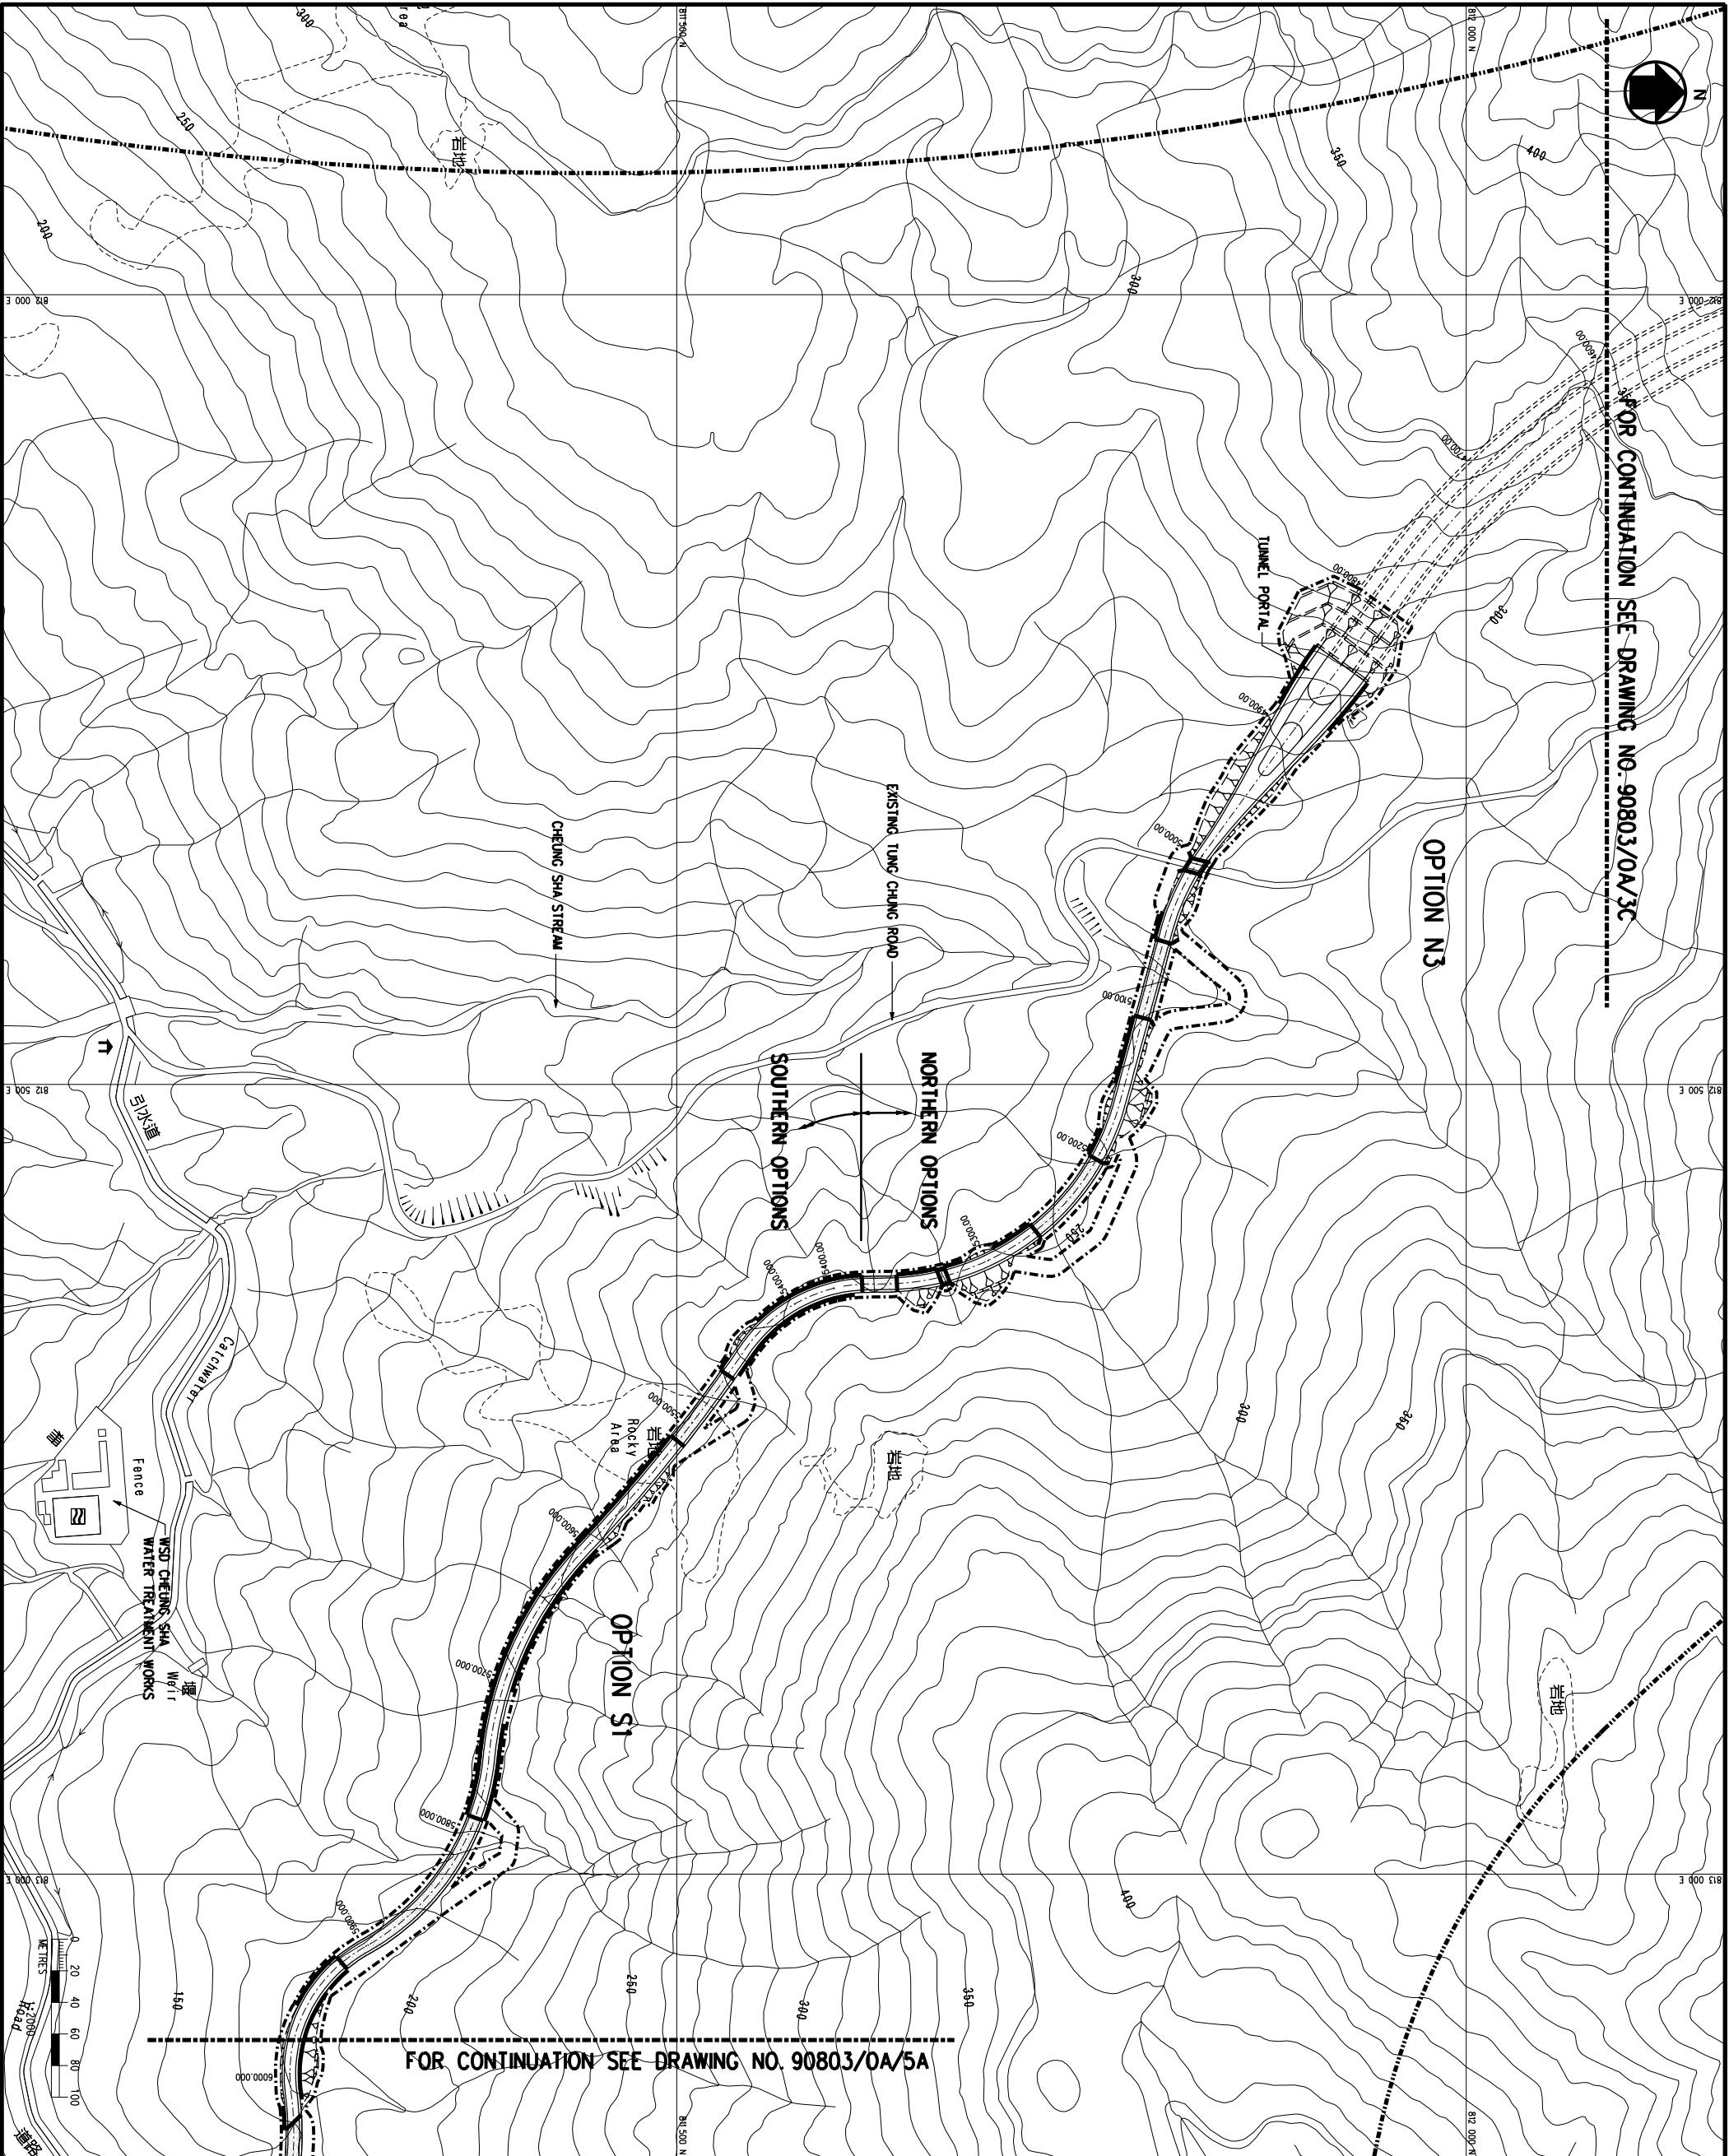

FOR CONTINUATION SEE DRAWING NO. 90803/OA/3C



FOR CONTINUATION SEE DRAWING NO. 90803/OA/5A

LEGEND:

- ROUTE CORRIDOR
- WORKS LIMIT
- CARRIAGEWAY
- CUT / FILL SLOPE
- ELEVATED STRUCTURE
- RETAINING WALL

REV. NO.	DATE	BY	CHK. APP.	DATE
A	01			

CLIENT: HIGHWAYS DEPARTMENT
THE GOVERNMENT OF THE HONG KONG
SPECIAL ADMINISTRATIVE REGION

AGREEMENT No. CE 13/2001

PROJECT: IMPROVEMENT TO
TUNG CHUNG ROAD BETWEEN
LUNG TSENG TAU AND CHEUNG SHA
INVESTIGATION AND
PRELIMINARY DESIGN ASSIGNMENT

ALIGNMENT OPTIONS

(SHEET 9 OF 17)

Mouchel
Mouchel Asia Limited
Consulting Engineers
高瓏亞洲顧問工程公司

DRAWN: DW DATE: 01
CHECKED: AN DATE: 01
APPROVED: SCI DATE: 01
SCALE: 1:3000 IN A1
1:4000 IN A3

DRAWING No. 90803/OA/4C