


FOR CONTINUATION SEE DRAWING NO. 90803/OA/3C

OPTION N3

TUNNEL PORTAL  
EXISTING TUNG CHUNG ROAD

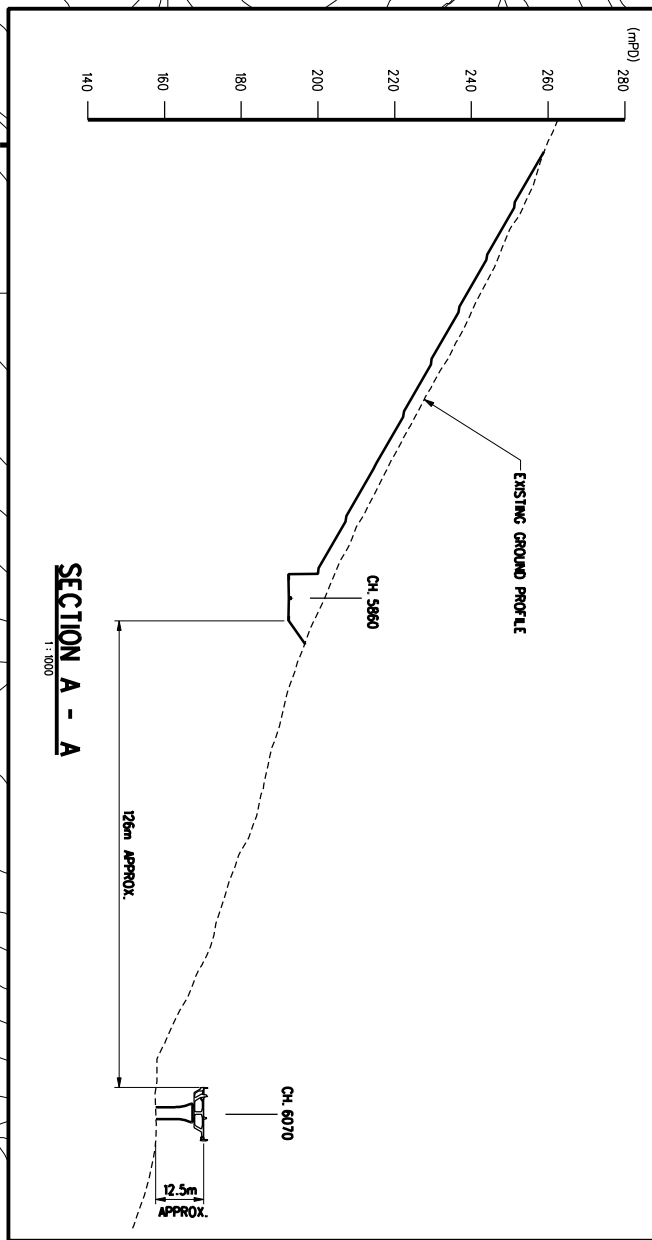

SECTION A - A  
1:1000

NORTHERN OPTIONS  
SOUTHERN OPTIONS

OPTION S2A/B

FOR CONTINUATION SEE DRAWING NO. 90803/OA/5B & 5C

CHEUNG SHA STREAM

WSD CHEUNG SHA WATER TREATMENT WORKS



LEGEND:

- ROUTE CORRIDOR
- WORKS LIMIT
- CARRIAGEWAY
- CUT / FILL SLOPE
- ELEVATED STRUCTURE
- RETAINING WALL
- PROFILE BARRIER
- CULVERT

REV.	ISSUE	DATE	BY	CHK.	DATE
A	FOR INFORMATION & COMMENT	28.8.01			

CLIENT: HIGHWAYS DEPARTMENT  
THE GOVERNMENT OF THE HONG KONG  
SPECIAL ADMINISTRATIVE REGION

AGREEMENT NO.: CE 13/2001

PROJECT: IMPROVEMENT TO  
TUNG CHUNG ROAD BETWEEN  
LUNG TSENG TAU AND CHEUNG SHA  
INVESTIGATION AND  
PRELIMINARY DESIGN ASSIGNMENT

ALIGNMENT OPTIONS

(SHEET 10 OF 17)

**Mouchel**  
Mouchel Asia Limited  
Consulting Engineers  
萬達亞洲顧問工程公司

DRAWN: DW DATE: 28.8.01  
CHECKED: MN DATE: 28.8.01  
APPROVED: CJ DATE: 28.8.01  
CDS FILE NO.: OA-04D  
SCALE: 1:2000 N AT 1:4000 N AS

FIRST ISSUED: 28.8.01  
DRAWING NO.: 90803/OA/4D  
REV. A