


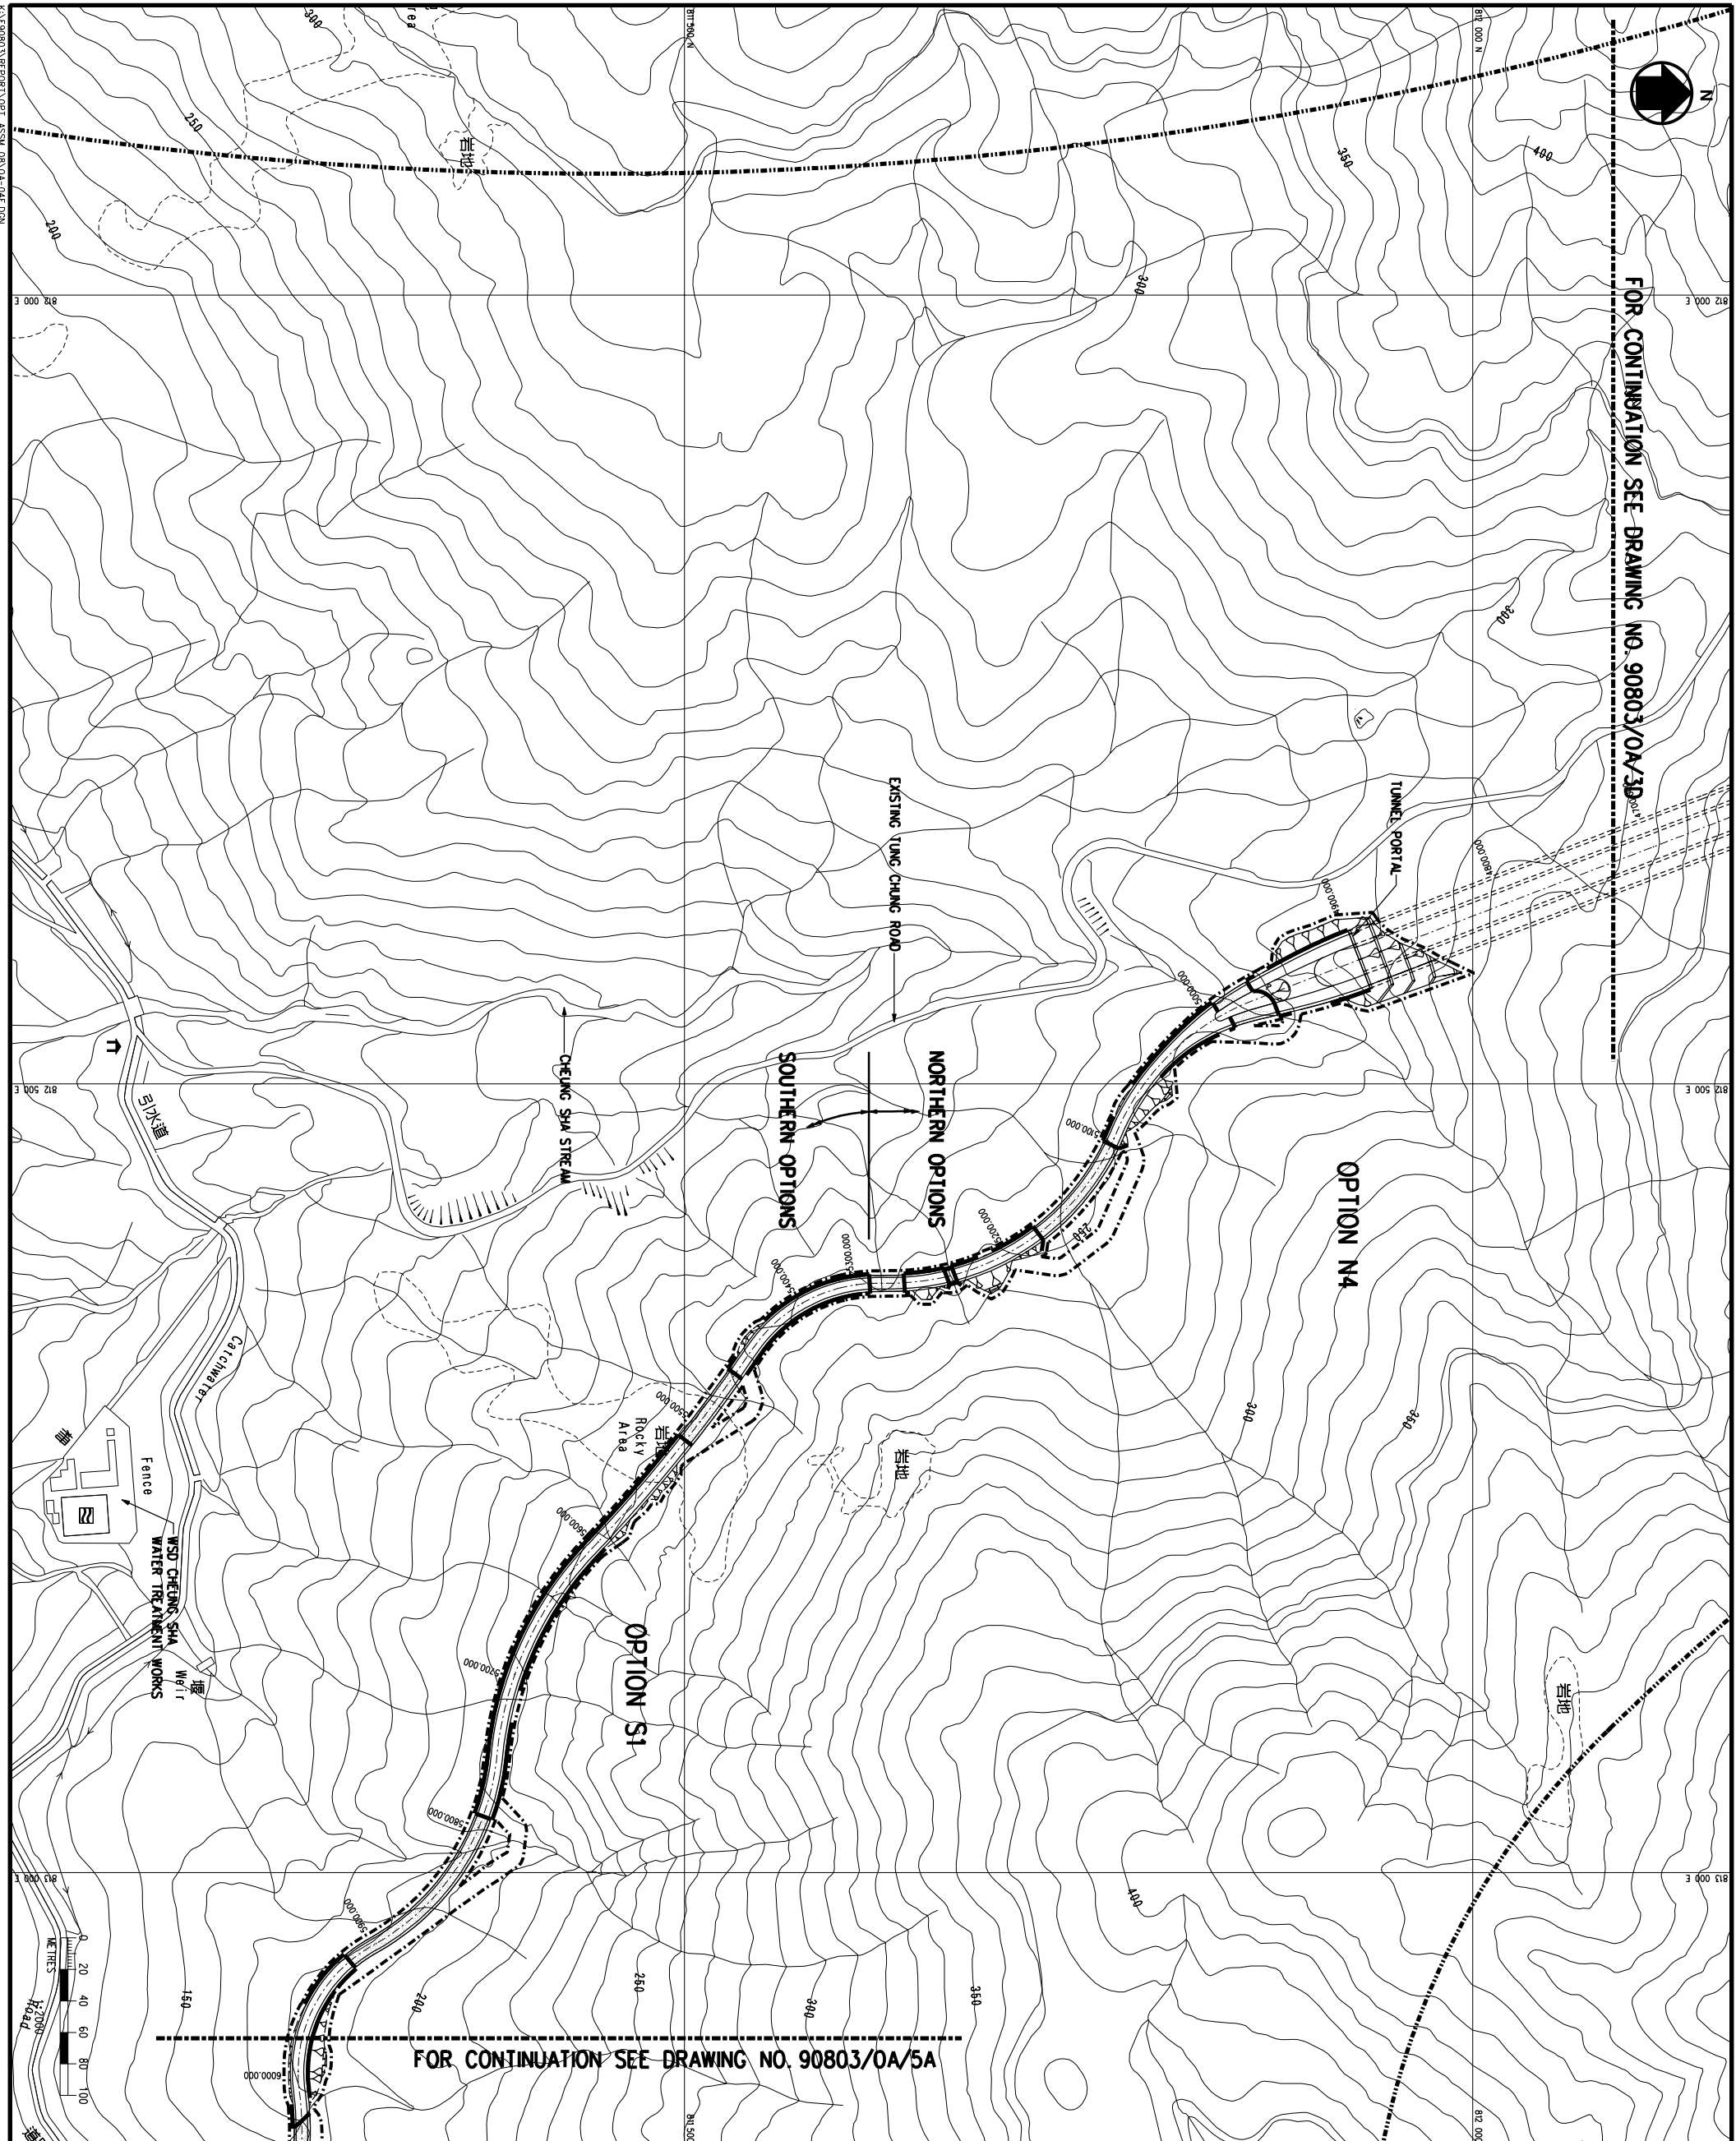

FOR CONTINUATION SEE DRAWING NO. 90803/OA/3D

FOR CONTINUATION SEE DRAWING NO. 90803/OA/5A



LEGEND:

- ROUTE CORRIDOR
- WORKS LIMIT
- CARRIAGEWAY
- CUT / FILL SLOPE
- ELEVATED STRUCTURE
- RETAINING WALL

REV.	DATE	BY	CHK.	APP.	DATE
A	28.8.01				

CLIENT: HIGHWAYS DEPARTMENT  
THE GOVERNMENT OF THE HONG KONG  
SPECIAL ADMINISTRATIVE REGION

AGREEMENT No. CE 13/2001

PROJECT: IMPROVEMENT TO  
TUNG CHUNG ROAD BETWEEN  
LUNG TSENG TAU AND CHEUNG SHA  
INVESTIGATION AND  
PRELIMINARY DESIGN ASSIGNMENT

ALIGNMENT OPTIONS

**Mouchel**  
Mouchel Asia Limited  
Consulting Engineers  
萬通亞洲顧問工程公司

SCALE: 1:3000 N.A.S.  
DRAWING No. 90803/OA/4E

DATE: 28.8.01  
DATE: 28.8.01  
DATE: 28.8.01

SCALE: 1:3000 N.A.S.  
DRAWING No. 90803/OA/4E