


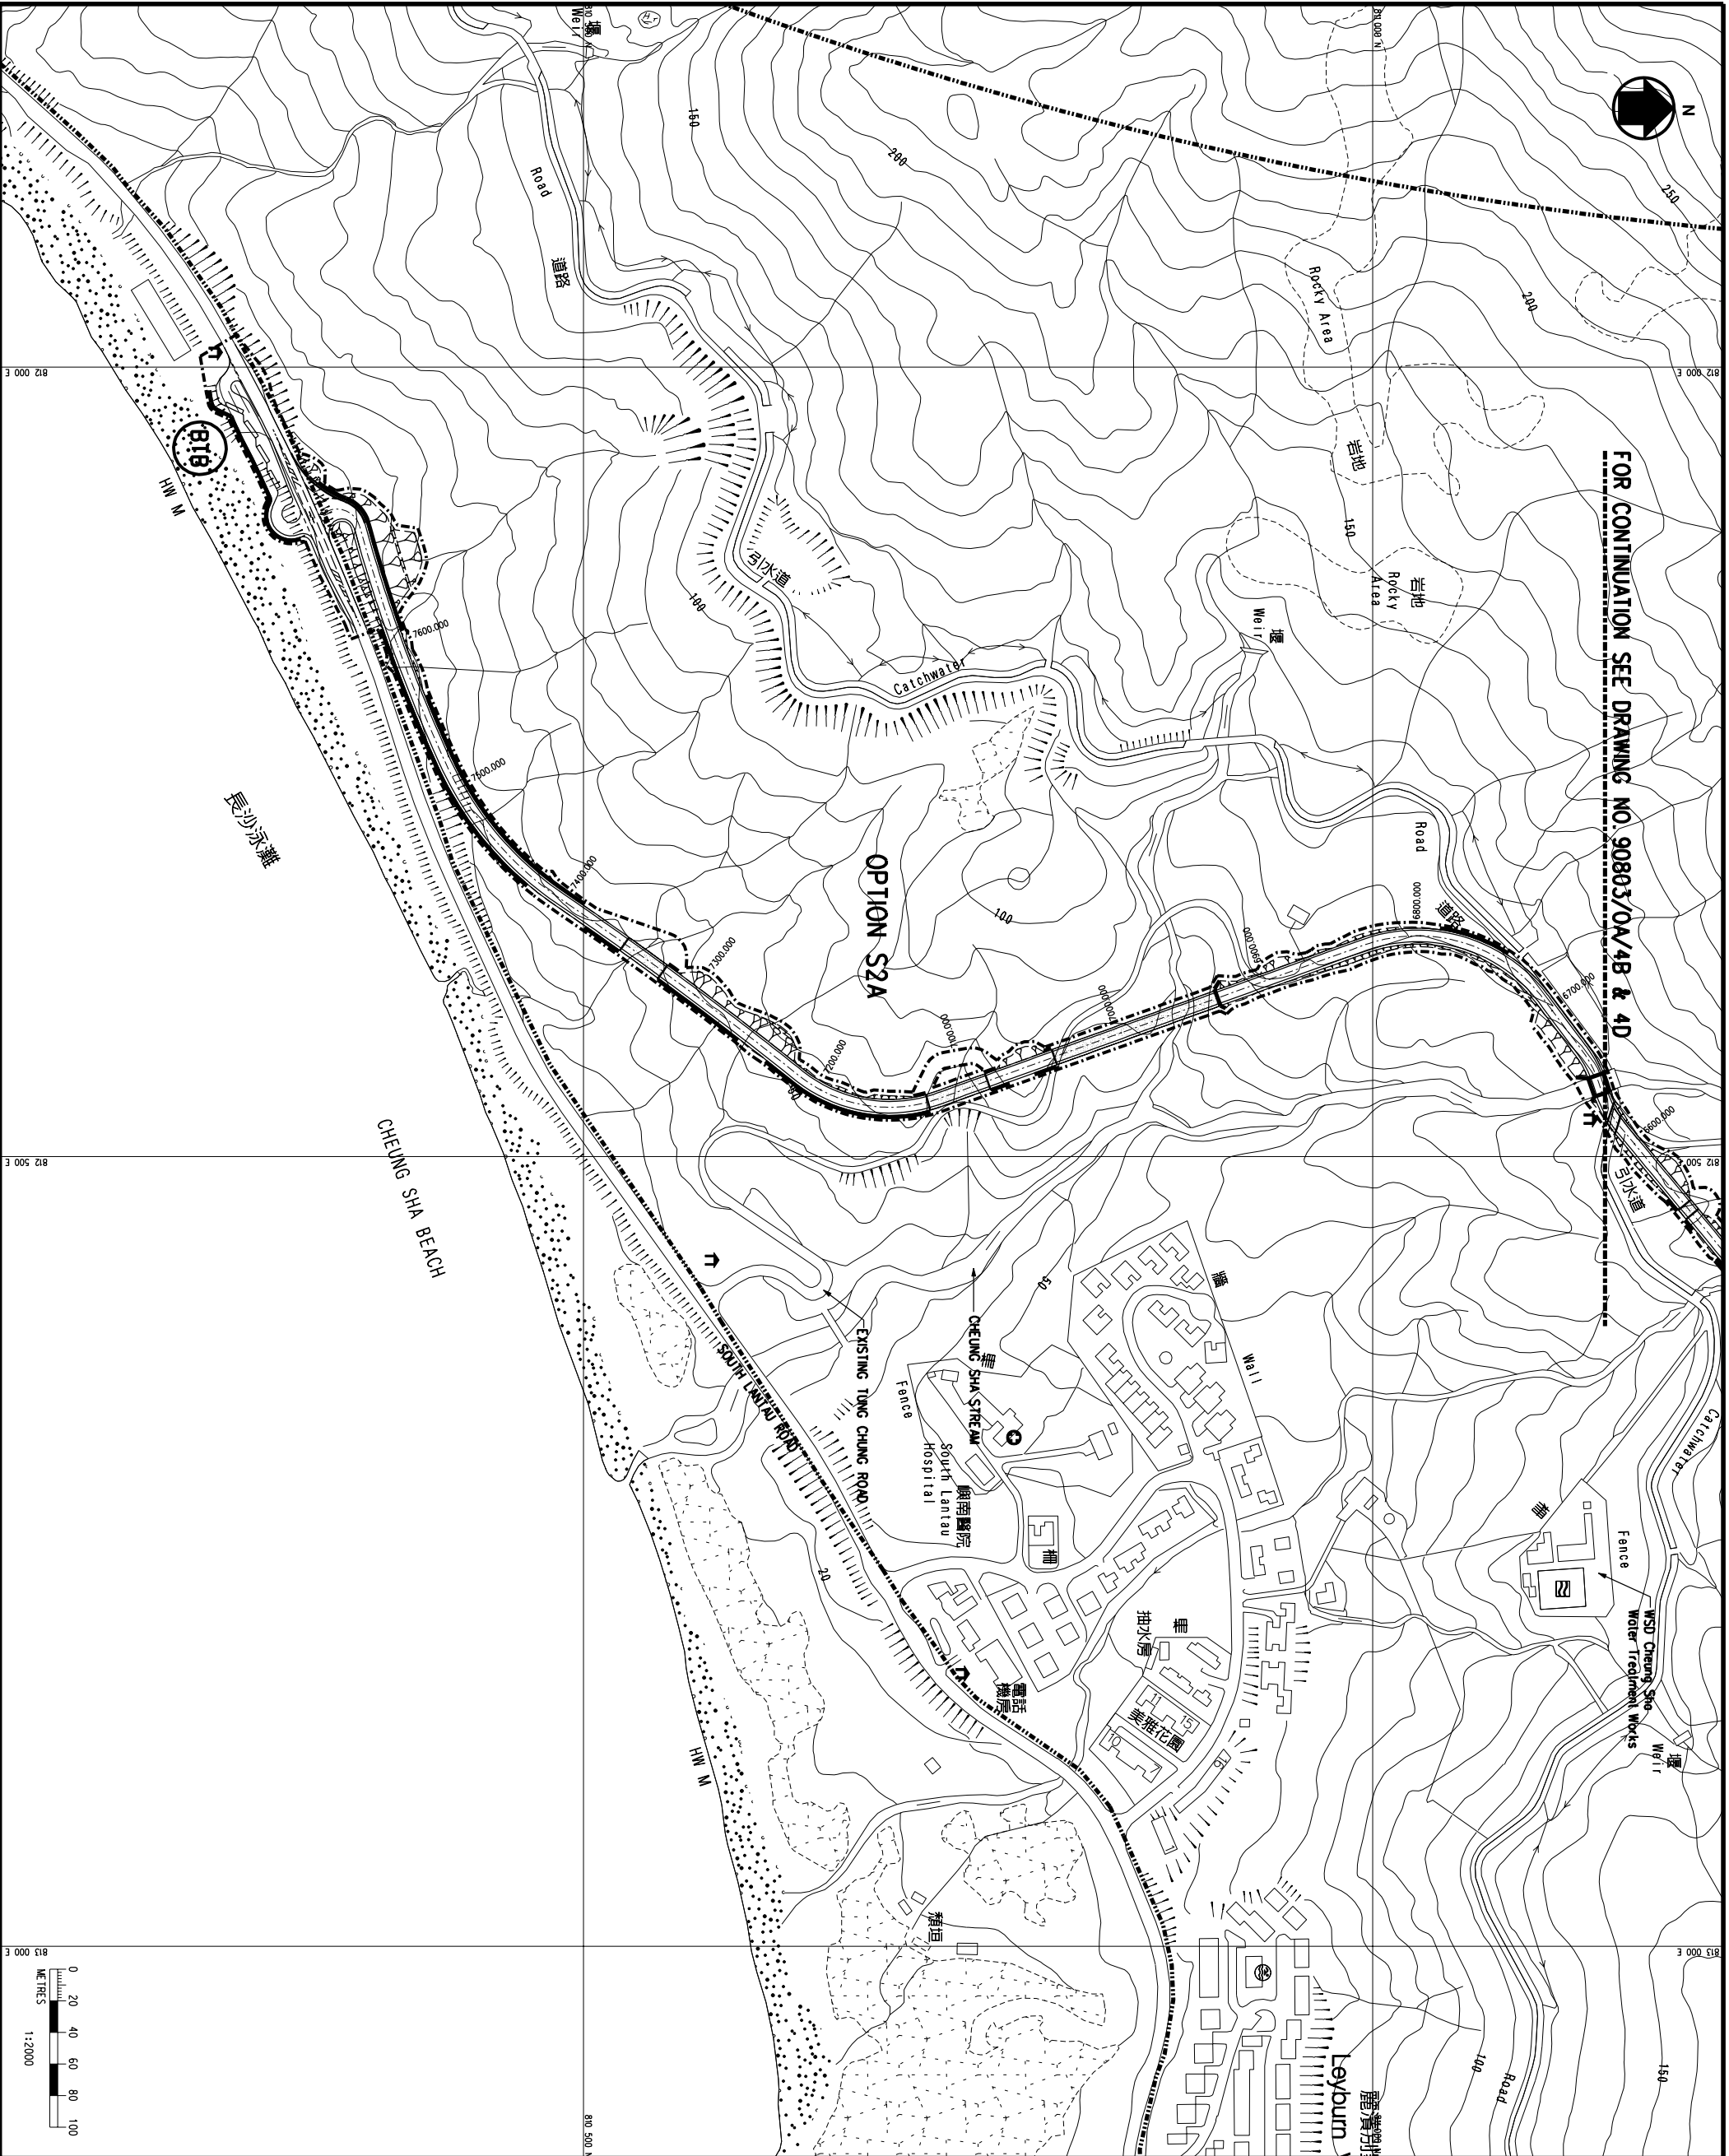

FOR CONTINUATION SEE DRAWING NO 90803/OA/4B & 4D



LEGEND:

- ROUTE CORRIDOR
- WORKS LIMIT
- CARRIAGEWAY
- CUT / FILL SLOPE
- ELEVATED STRUCTURE
- RETAINING WALL
- BUS TO BUS INTERCHANGE

<p><b>Mouchel</b> Mouchel Asia Limited Consulting Engineers 萬碩亞洲顧問工程公司</p>		<p><b>THE GOVERNMENT OF THE HONG KONG SPECIAL ADMINISTRATIVE REGION</b></p>	
<p>PROJECT: IMPROVEMENT TO TUNG CHUNG ROAD BETWEEN LUNG TSENG TAU AND CHEUNG SHA INVESTIGATION AND PRELIMINARY DESIGN ASSIGNMENT</p>		<p>AGREEMENT NO.: CE 13/2001</p>	
<p>TITLE: ALIGNMENT OPTIONS</p>		<p>CLIENT: HIGHWAYS DEPARTMENT</p>	
<p>(SHEET 15 OF 17)</p>		<p>REV. NO. 1</p>	
<p>DRAWN: DW</p>	<p>CHECKED: MW</p>	<p>ISSUED FOR INFORMATION &amp; COMMENT</p>	<p>DATE: 28.8.01</p>
<p>DATE: 28.8.01</p>	<p>DATE: 28.8.01</p>	<p>BY CHK: JPH</p>	<p>DATE: 28.8.01</p>
<p>SCALE: 1:2000</p>	<p>SCALE: 1:2000</p>	<p>SCALE: 1:2000</p>	<p>SCALE: 1:2000</p>
<p>90803/OA/5B</p>	<p>90803/OA/5B</p>	<p>90803/OA/5B</p>	<p>90803/OA/5B</p>