









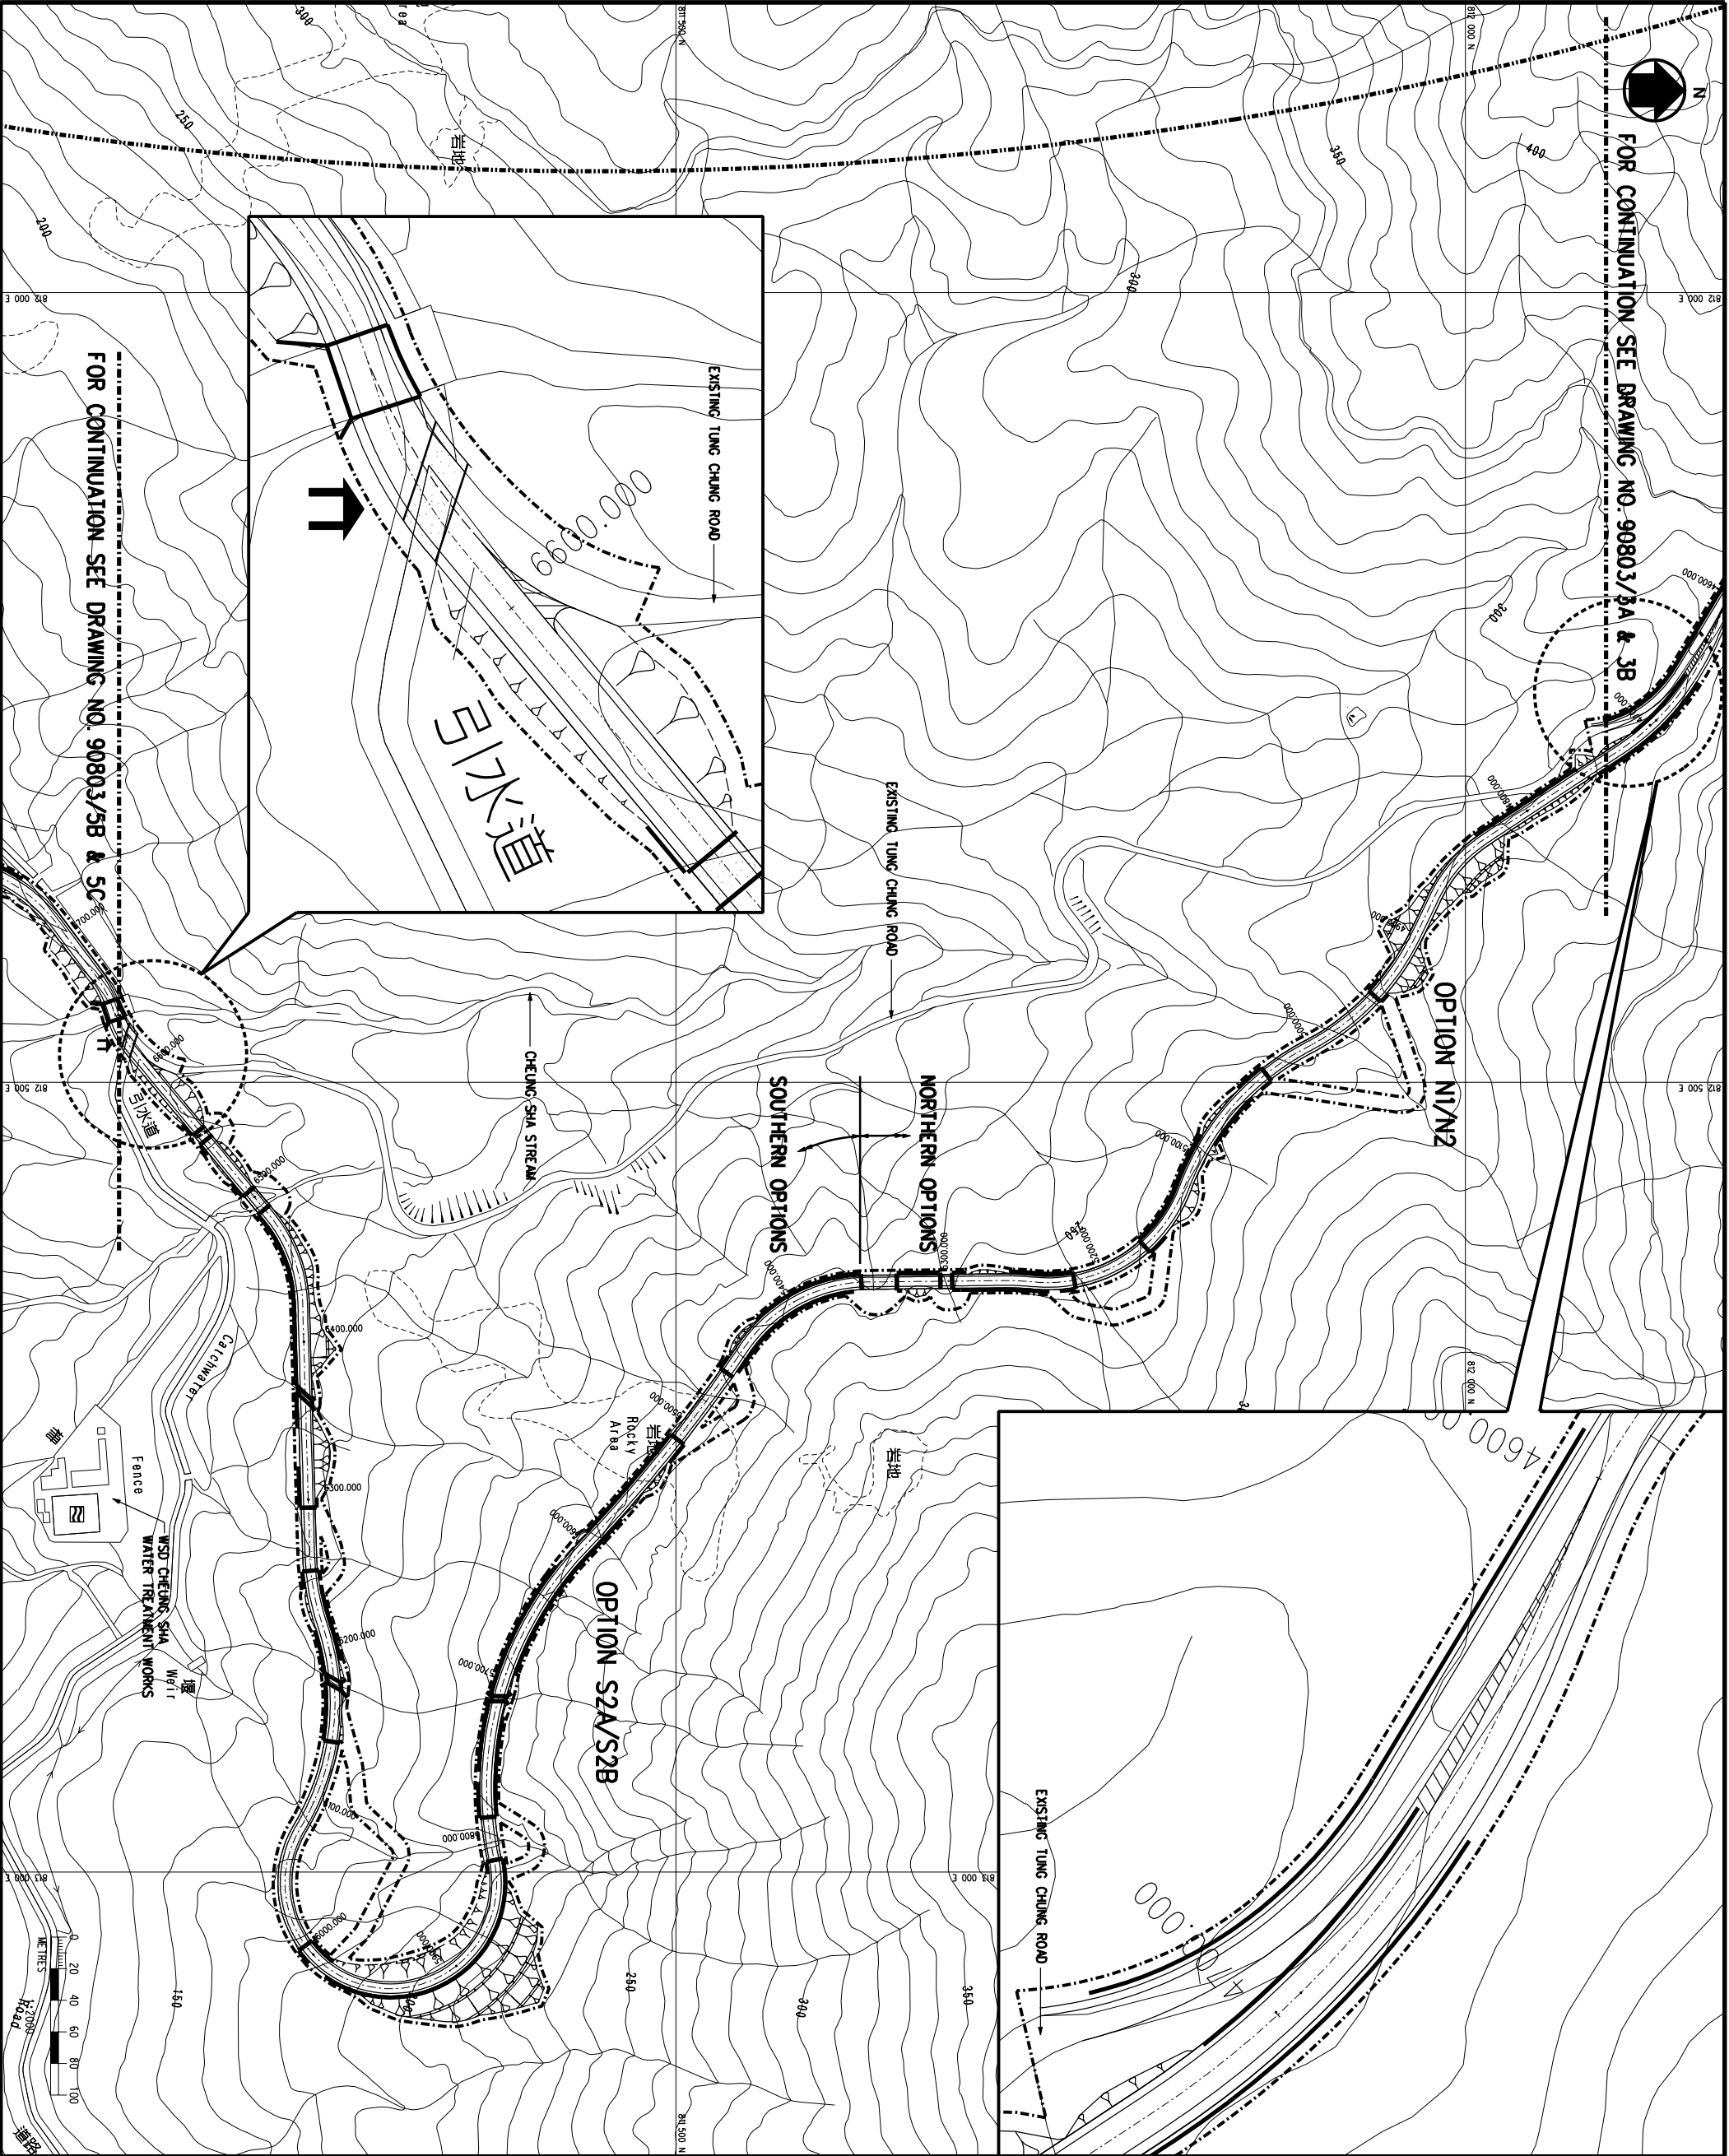

FOR CONTINUATION SEE DRAWING NO. 90803/3A & 3B

 

LEGEND:

-  ROUTE CORRIDOR
-  WORKS LIMIT
-  CARRIAGEWAY
-  CUT / FILL SLOPE
-  ELEVATED STRUCTURE
-  RETAINING WALL
-  CULVERT

REV.	DATE	BY	CHK.	APP.	DATE
A	28.8.01				

CLIENT: HIGHWAYS DEPARTMENT
THE GOVERNMENT OF THE HONG KONG
SPECIAL ADMINISTRATIVE REGION

AGREEMENT NO.: CE 13/2001

PROJECT: IMPROVEMENT TO
TUNG CHUNG ROAD BETWEEN
LUNG TSENG TAU AND CHEUNG SHA
INVESTIGATION AND
PRELIMINARY DESIGN ASSIGNMENT

TITLE: ONE-WAY WORKING

(SHEET 1 OF 5)

Mouchel
Mouchel Asia Limited
Consulting Engineers
萬 頌 亞 洲 顧問 工程 公司

DRAWN: DW DATE: 28.8.01
CHECKED: NI DATE: 28.8.01
APPROVED: SCI DATE: 28.8.01
SCALE: 1:2000 N/A1
1:4000 N/A3

90803/OW/001