


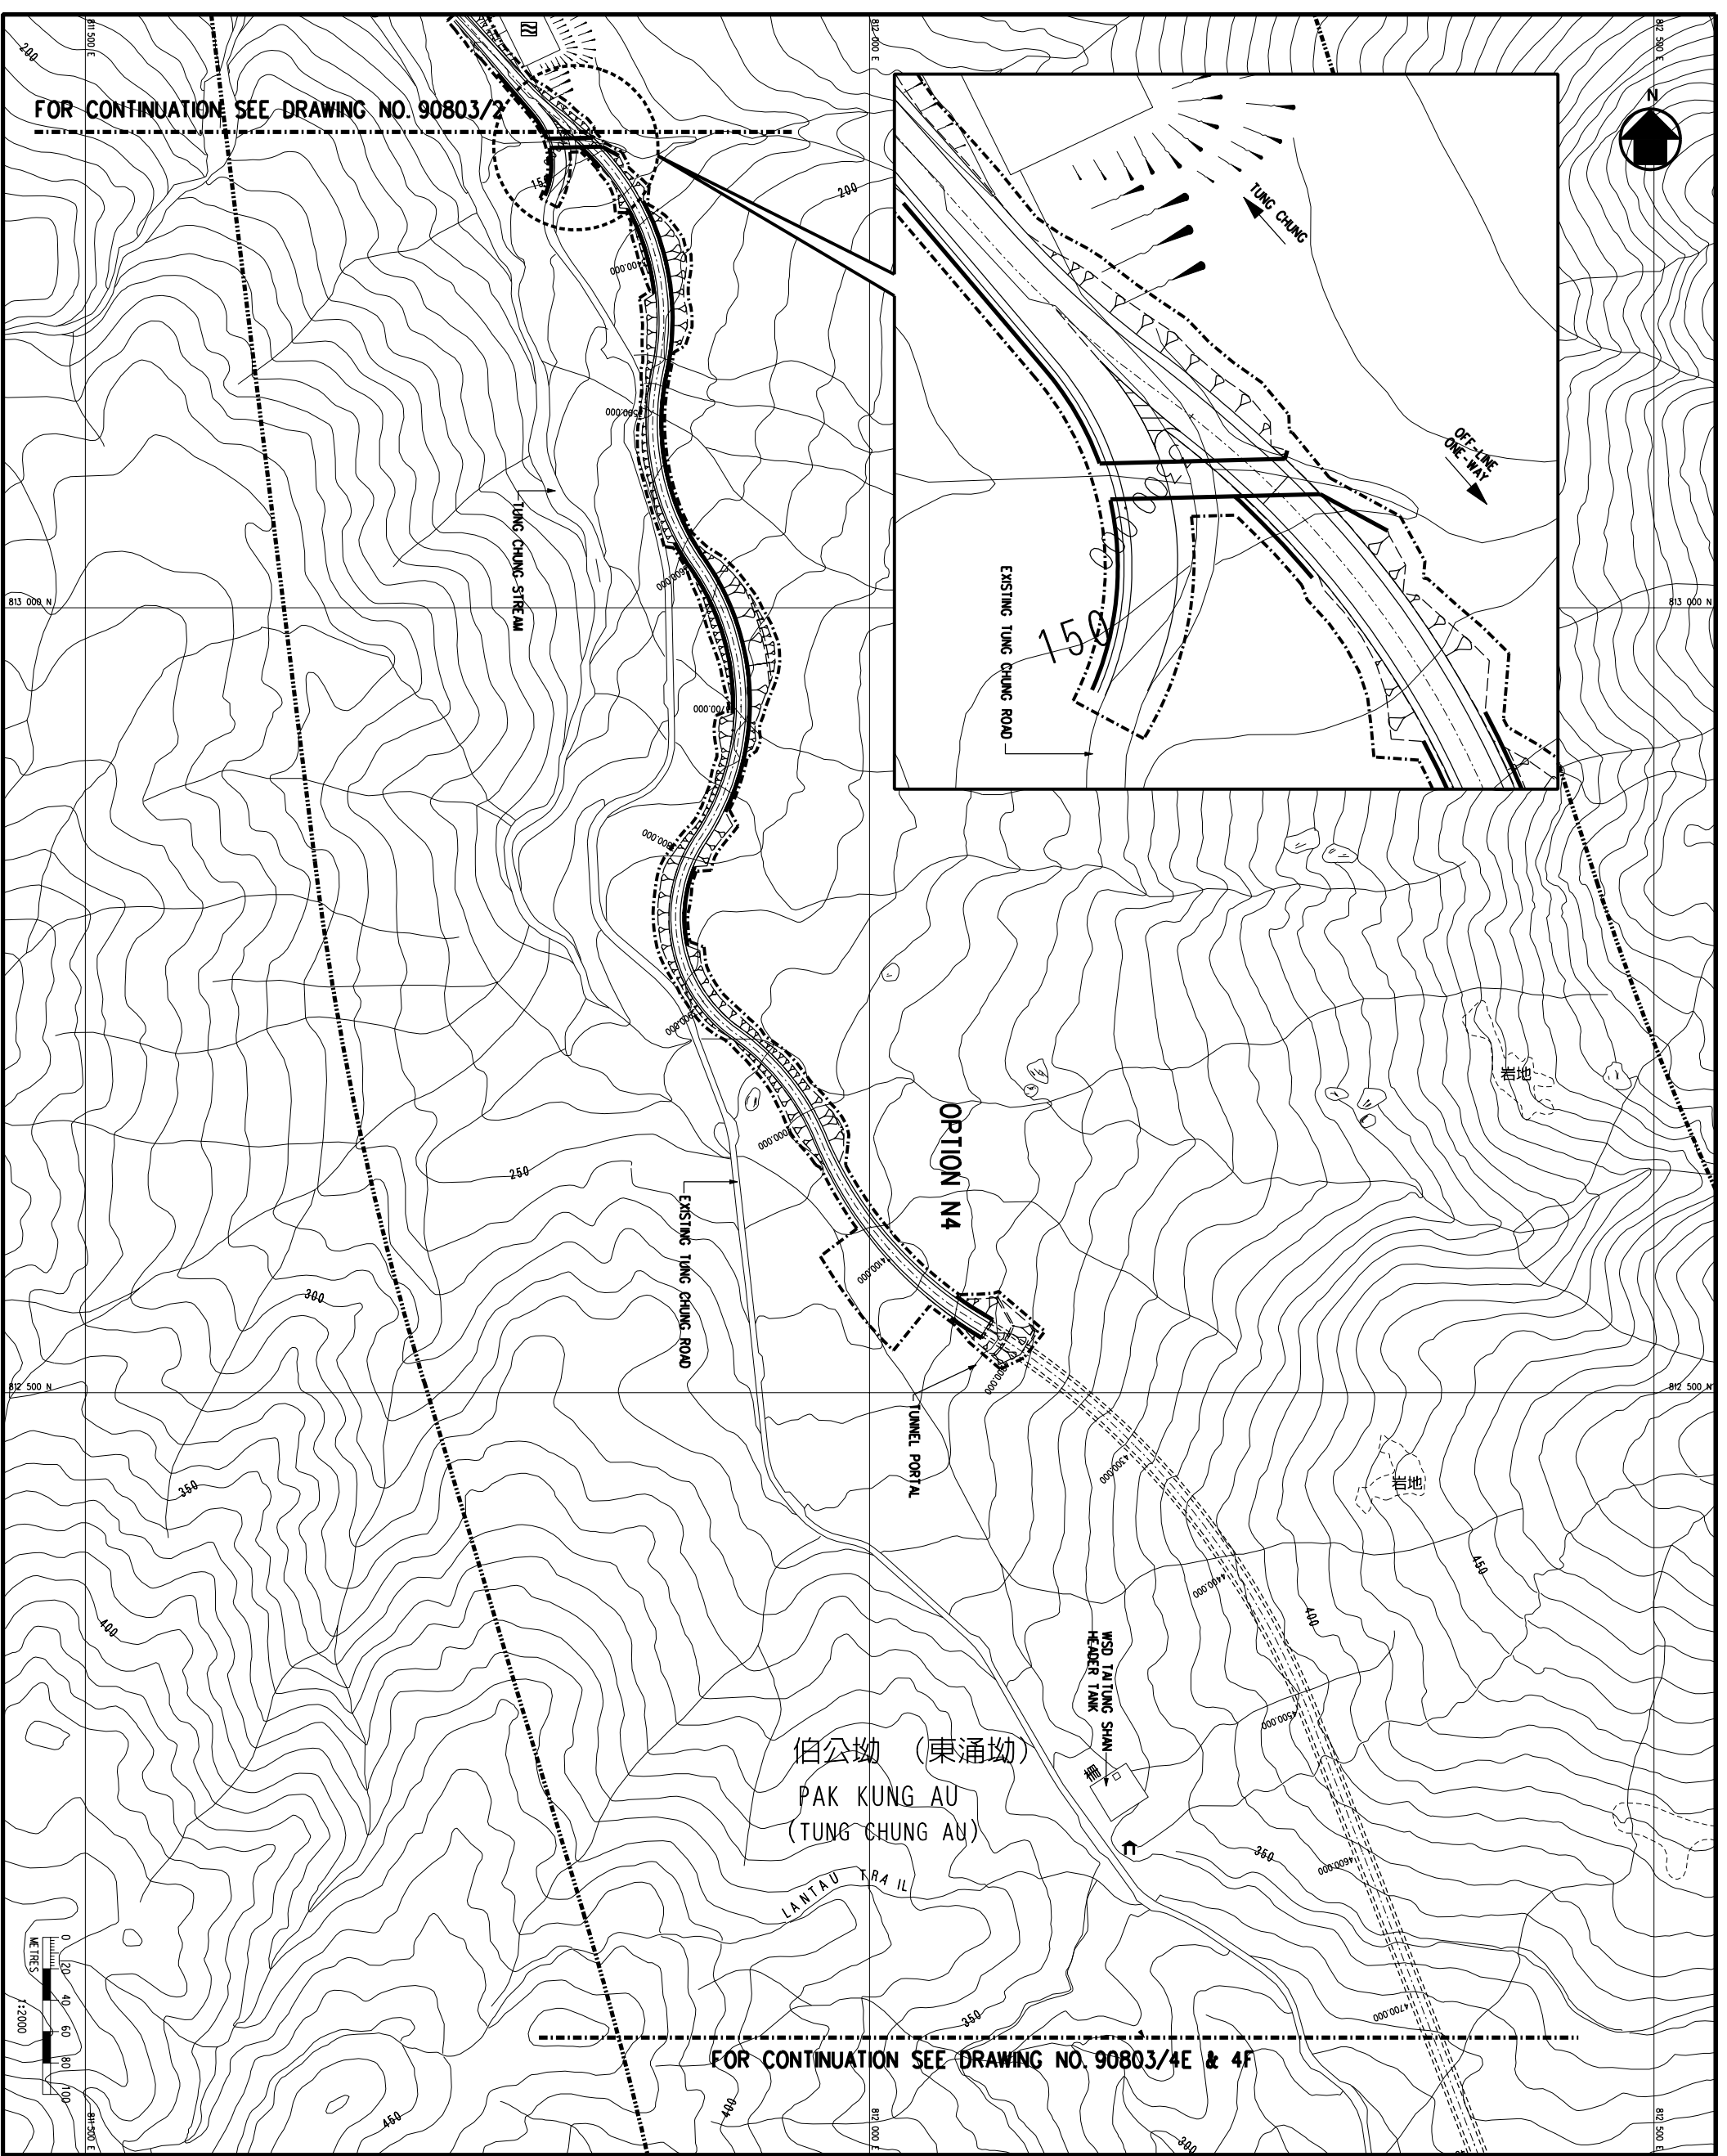

FOR CONTINUATION SEE DRAWING NO. 90803/2

FOR CONTINUATION SEE DRAWING NO. 90803/4E & 4F



LEGEND:

- ROUTE CORRIDOR
- WORKS LIMIT
- CARRIAGEWAY
- CUT / FILL SLOPE
- ELEVATED STRUCTURE
- RETAINING WALL

REV.	DATE	BY	CHK.	APP.	DATE
A	28.8.01				

CLIENT: HIGHWAYS DEPARTMENT  
THE GOVERNMENT OF THE HONG KONG  
SPECIAL ADMINISTRATIVE REGION

AGREEMENT NO.: CE 13/2001

PROJECT: IMPROVEMENT TO  
TUNG CHUNG ROAD BETWEEN  
LUNG TSENG TAU AND CHEUNG SHA  
PRELIMINARY DESIGN ASSIGNMENT

ONE-WAY WORKING

(SHEET 4 OF 5)

**Mouchel**  
Mouchel Asia Limited  
Consulting Engineers  
萬碩亞洲顧問工程公司

SCALE: 1:2000 N.A.S.  
DRAWING NO.: 90803/OW/004

K:\90803\REPORT\DWG\_ASSM\_08\_03D\_1WAY.DWG