



VERTICAL PROFILE ALONG SETTING OUT LINE SR05
HORIZONTAL SCALE 1:2000 VERTICAL SCALE 1:400

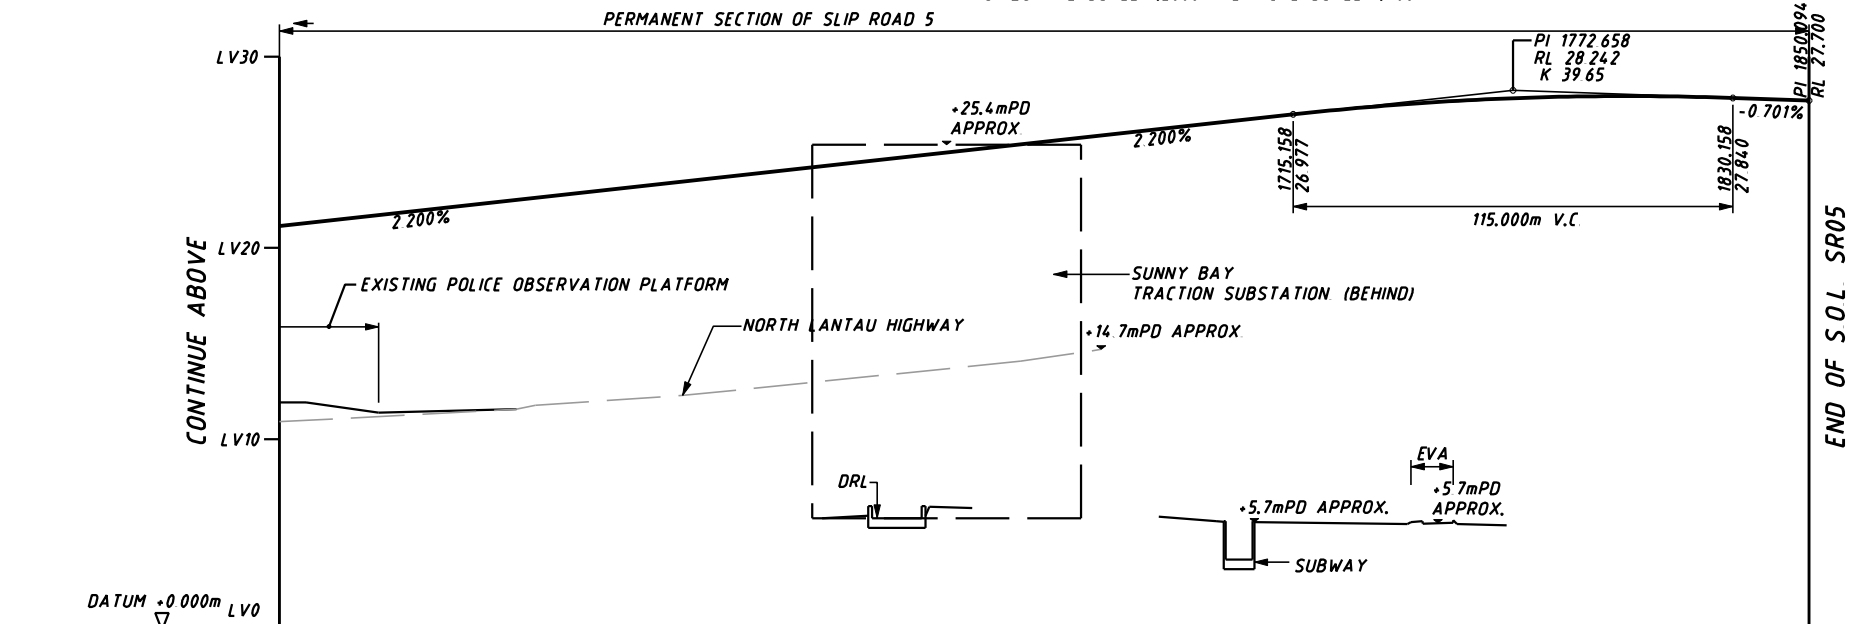

VERTICAL PROFILE ALONG SETTING OUT LINE SR05
HORIZONTAL SCALE 1:2000 VERTICAL SCALE 1:400

GENERAL NOTES :-

- THIS DRAWING TO BE READ IN CONJUNCTION WITH THE SETTING OUT PLAN, ORG. NO. 91800/30/1011-1015.
- ALL LEVELS SHOWN ON VERTICAL PROFILES ARE IN METRES ABOVE PRINCIPAL DATUM AND REFER TO THE FINISHED ROAD LEVEL.
- CROSS FALL SHOWN IN THIS DRAWING IS TAKEN IN THE DIRECTION OF INCREASING CHAINAGES.
- VERTICAL CURVE OF 20m LONG TO BE APPLIED AT ALL CHANGES OF GRADIENT ALONG THE CARRIAGEWAY KERB UNLESS L<20m, THEN L SHOULD BE USED

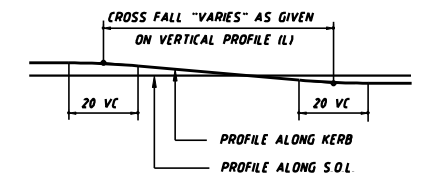

SCALE	A3 AS SHOWN	DATE	APR. 2005
CHECK	-	DRAWN	-
JOB No.	91800	DRAWING No.	2.2
		REV	-