


VERTICAL PROFILE ALONG SETTING OUT LINE ROAD A (EAST BOUND)

HORIZONTAL SCALE 1:2000 A3  
VERTICAL SCALE 1:400 A3

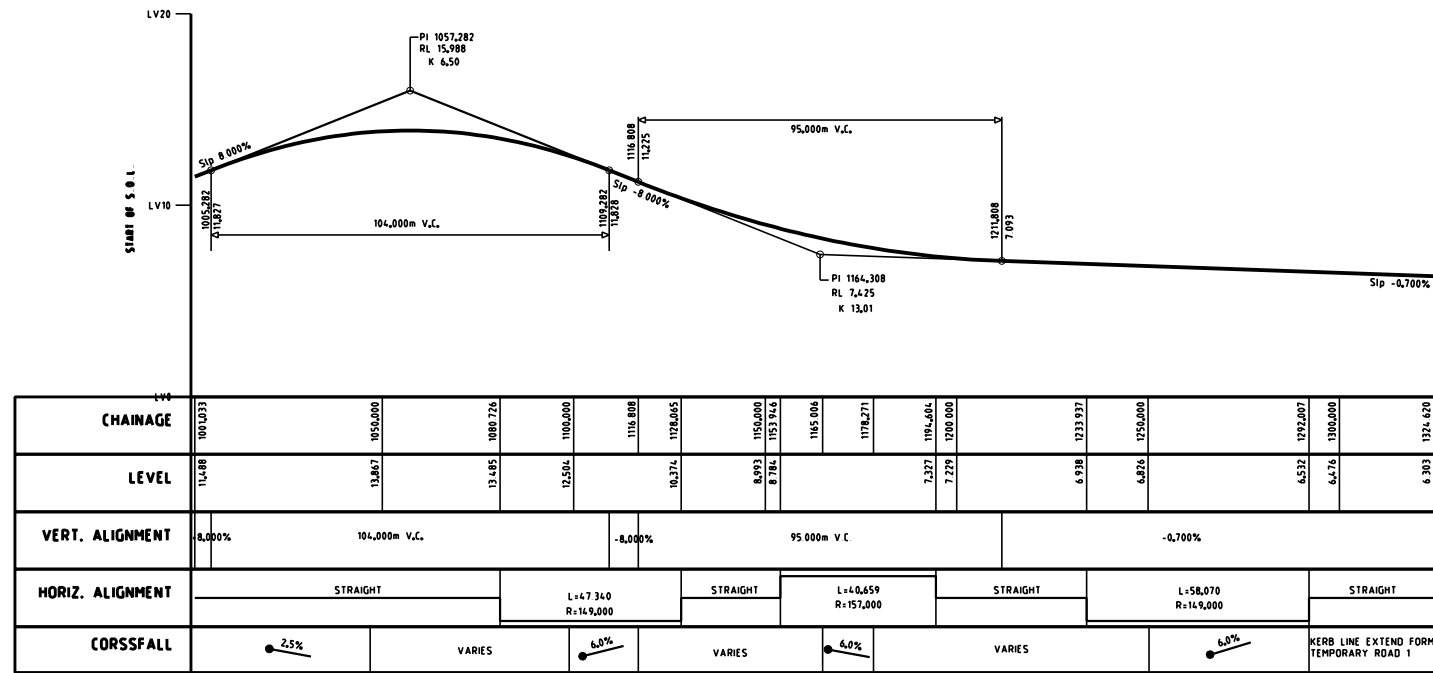


VERTICAL PROFILE ALONG SETTING OUT LINE ROAD A (WEST BOUND)

HORIZONTAL SCALE 1:2000 A3  
VERTICAL SCALE 1:400 A3

GENERAL NOTES :-

1. THIS DRAWING TO BE READ IN CONJUNCTION WITH THE SETTING OUT PLAN, FIGURE 2.1.
2. ALL LEVELS SHOWN ON VERTICAL PROFILES ARE IN METRES ABOVE PRINCIPAL DATUM AND REFER TO THE FINISHED ROAD LEVEL.
3. CROSS FALL SHOWN IN THIS DRAWING IS TAKEN IN THE DIRECTION OF INCREASING CHAINAGES.
4. VERTICAL CURVE OF 20m LONG TO BE APPLIED AT ALL CHANGES OF GRADIENT ALONG THE CARRIAGEWAY KERB UNLESS L<20m, THEN L SHOULD BE USED.

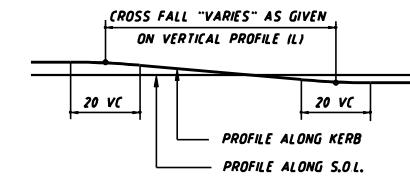

SCALE	A3 AS SHOWN	DATE	APR. 2005
CHECK	-	DRAWN	-
JOB No.	91800	DRAWING No.	2.4
		REV	-