


IC-D11 P:\PROJECTS\91800\30\EIA\FIG2-6.DGN

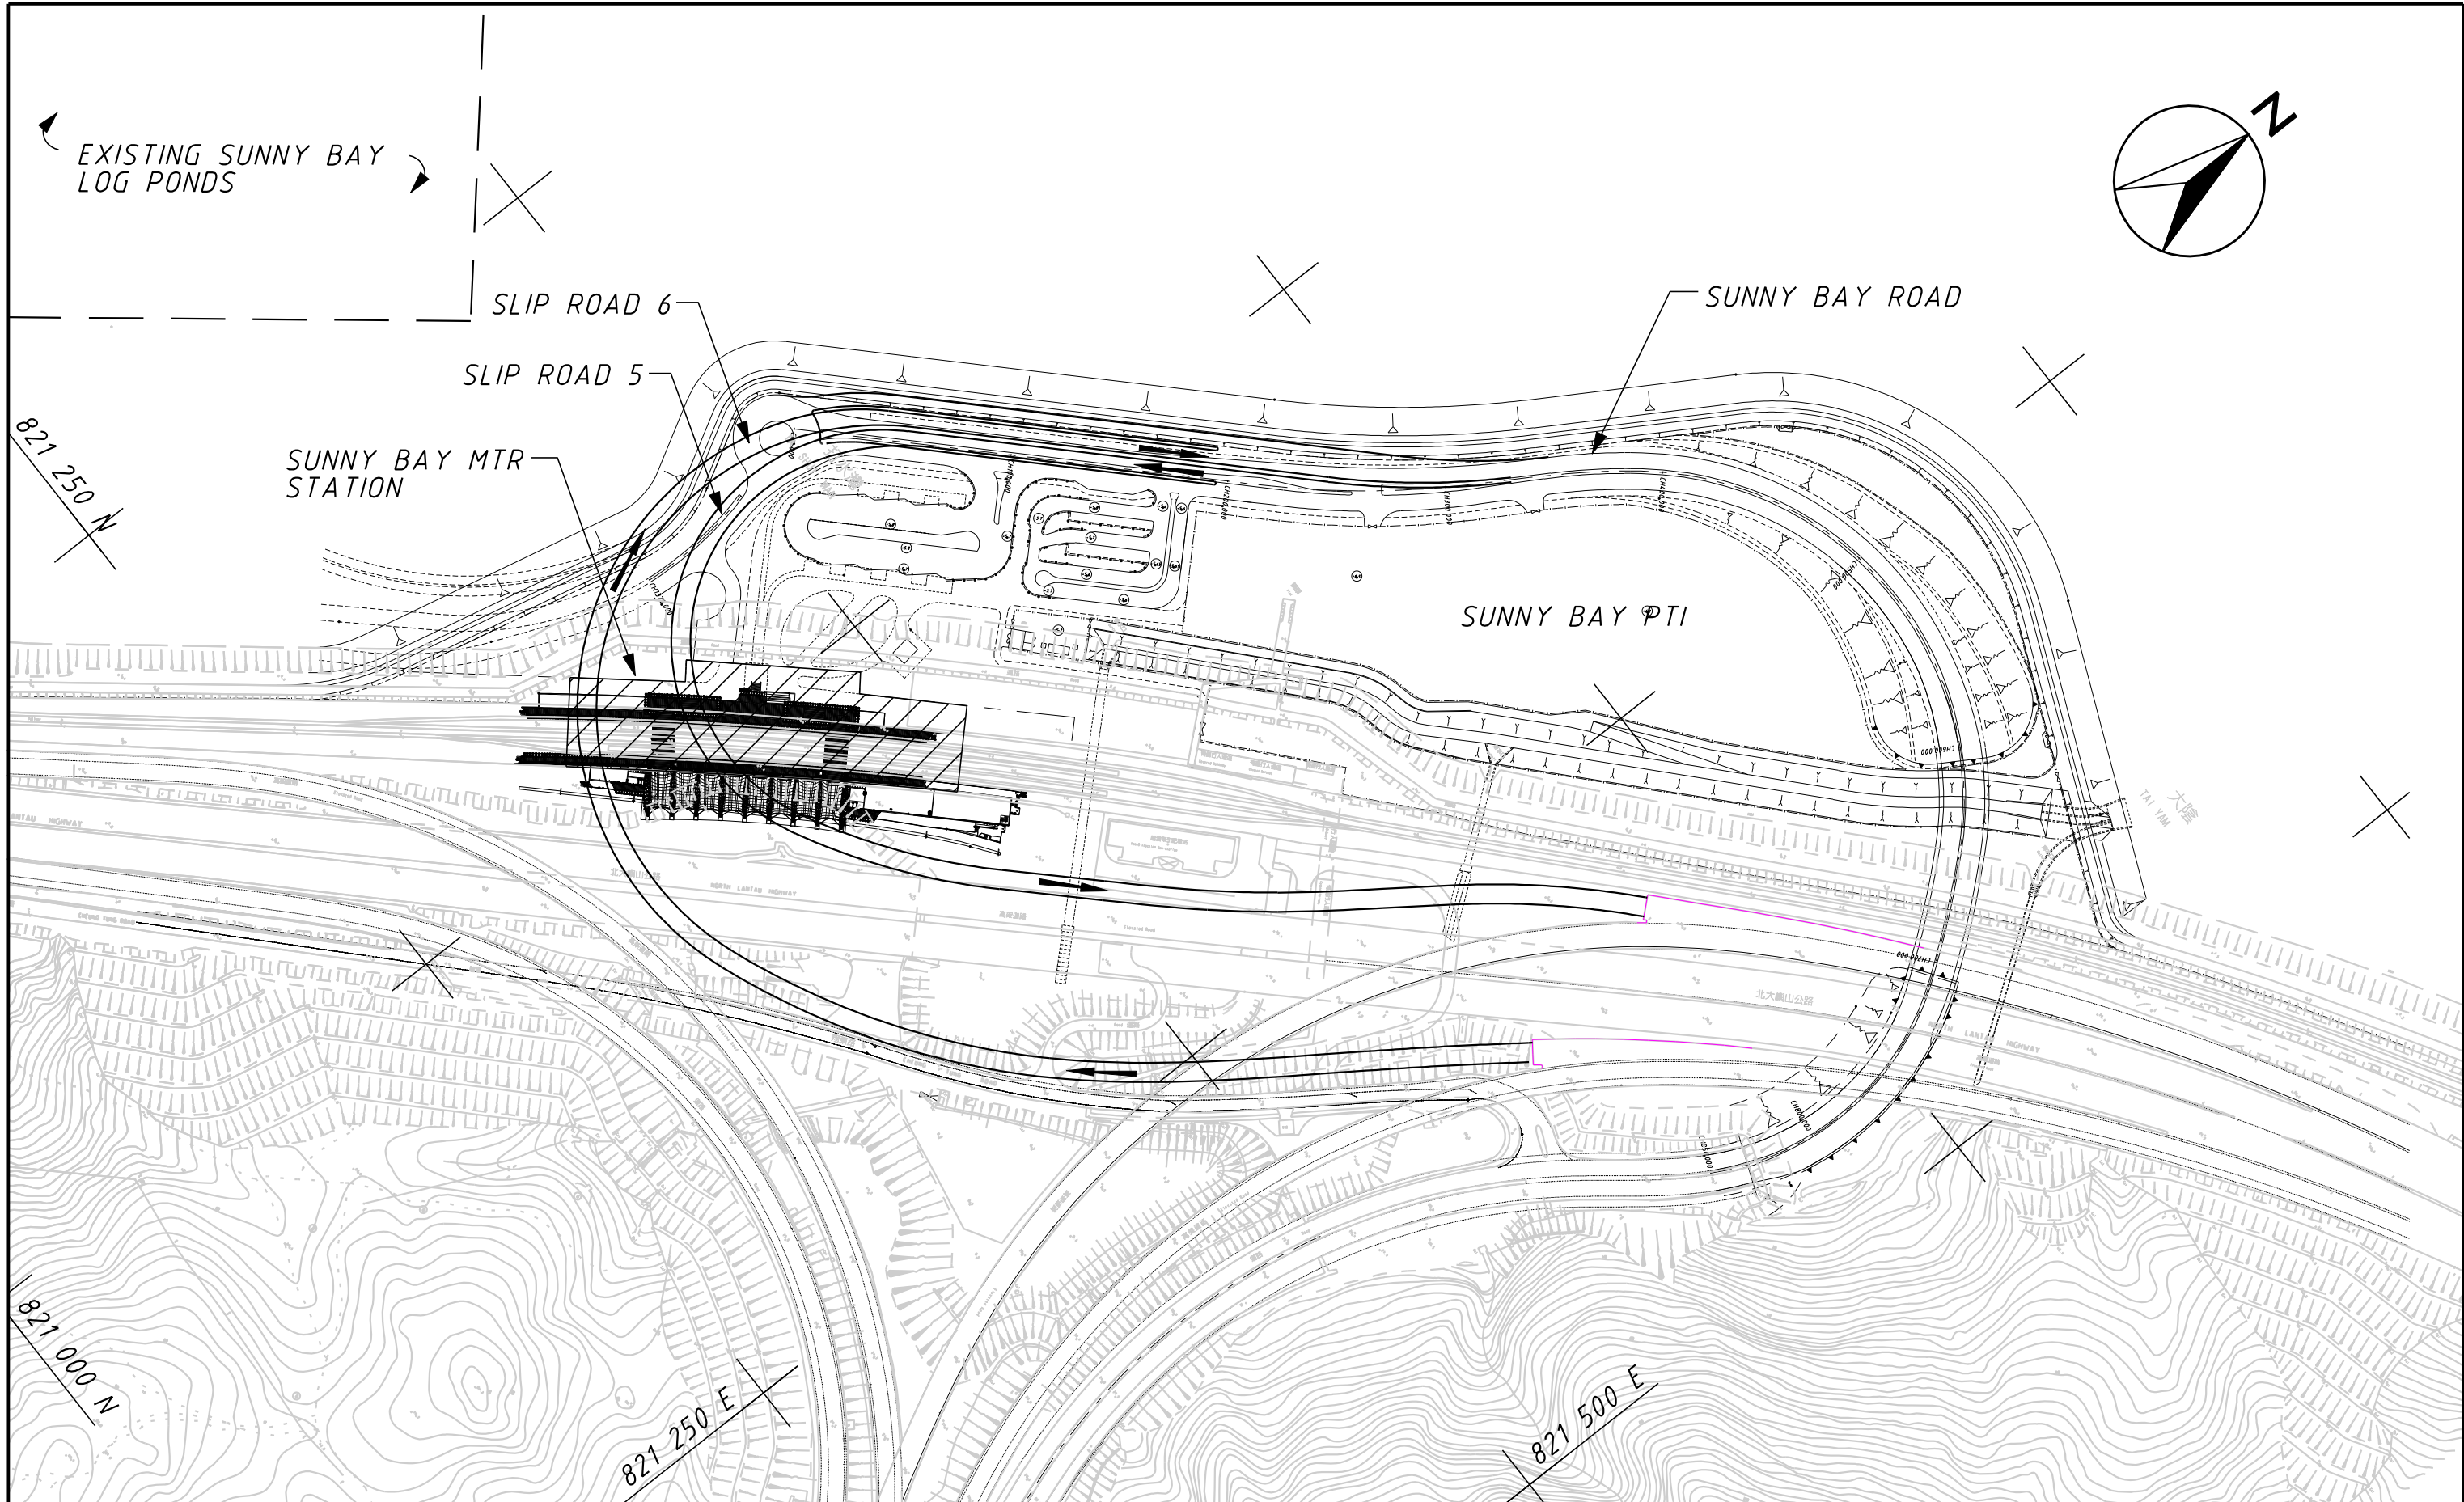

MAUNSELL | AECOM

Maunsell Environmental Management Consultants Ltd

ROAD P1 ADVANCE WORKS AT SUNNY BAY ON LANTUA ISLAND
 GENERAL LAYOUT OF ALTERNATIVE ALIGNMENT
 - OPTION 2

SCALE	A4 1 : 4000	DATE	APR. 2005
CHECK	-	DRAWN	-
JOB No.	91800	DRAWING No.	2.6
		REV	-