


IC-D11 P-PROJECTS/91800/30/EIA/FIG5-4.DGN

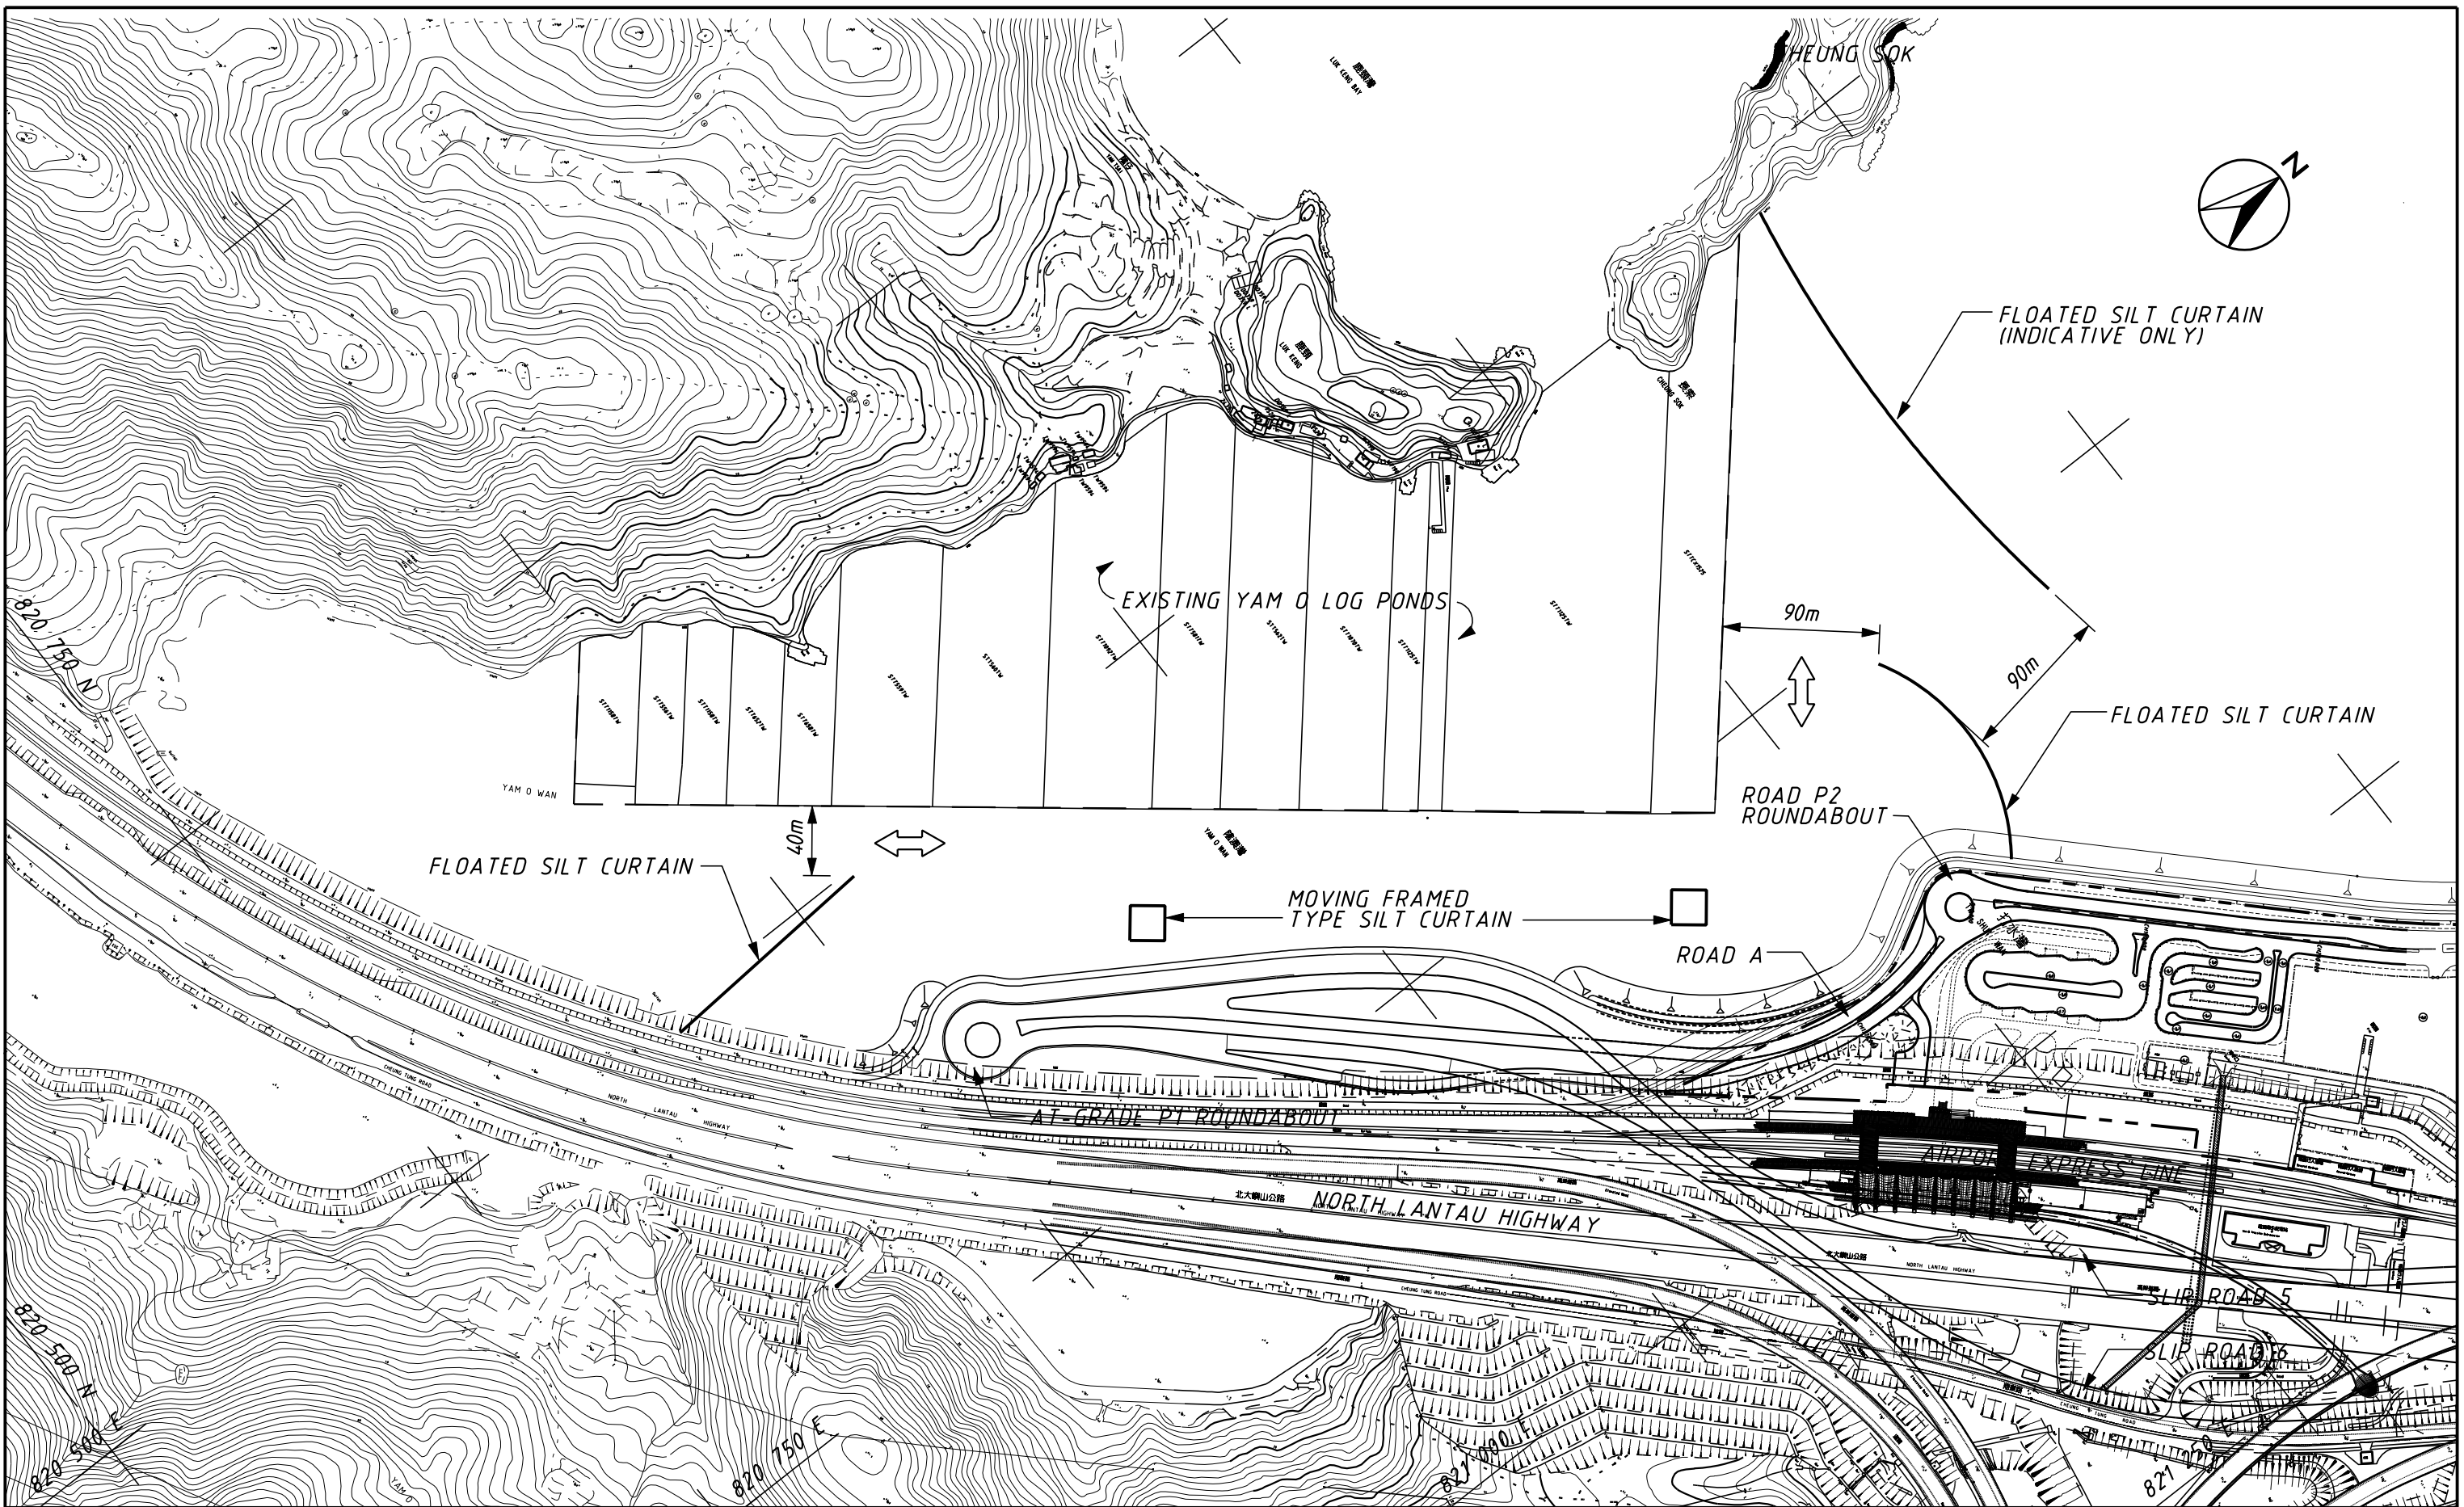

MAUNSELL | AECOM
 Maunsell Environmental Management Consultants Ltd

ROAD P1 ADVANCE WORKS AT SUNNY BAY ON LANTAU ISLAND
 TYPICAL PLAN CONFIGURATION OF SILT CURTAIN ARRANGEMENT

SCALE	A4 1 5000	DATE	APR. 2005	
CHECK	-	DRAWN	-	
JOB No.	91800	DRAWING No.	5.4	REV
				-