

Appendix 4-2

**Locations of Notional
Sources and Distance
to NSRs**

Distance between Notional Source Positions and NSRs (Slant Distance), meter

NSR	Worksite				
	Main Arena (WS1)	Stable (WS2)	Golf range and training arena (WS3)	Underpass to Penfold Park (WS4)	Penfold Park (WS5)
1	521.5	728.2	760.5	879.3	1109.2
2	414.2	578.7	577.2	705.1	926.2
3	175.9	316.4	317.9	444.2	668.8
4	223.6	285.5	205.1	334.1	530.1
5	347.1	405.3	318.5	433.5	600.8
6	278.6	385.3	514.1	564.4	736.9
7	296.2	314.4	449.8	471.7	608.5
8	355.5	294.0	430.3	423.2	513.7
9	390.8	289.0	422.4	395.1	465.4
10	449.8	311.8	439.1	397.2	427.5

Distance Correction, dB(A)

NSR	Worksite				
	Main Arena (WS1)	Stable (WS2)	Golf range and training arena (WS3)	Underpass to Penfold Park (WS4)	Penfold Park (WS5)
1	-62.3	-65.2	-65.6	-66.9	-68.9
2	-60.3	-63.2	-63.2	-65.0	-67.3
3	-52.9	-58.0	-58.0	-61.0	-64.5
4	-55.0	-57.1	-54.2	-58.5	-62.5
5	-58.8	-60.2	-58.1	-60.7	-63.6
6	-56.9	-59.7	-62.2	-63.0	-65.3
7	-57.4	-57.9	-61.1	-61.5	-63.7
8	-59.0	-57.4	-60.7	-60.5	-62.2
9	-59.8	-57.2	-60.5	-59.9	-61.4
10	-61.1	-57.9	-60.9	-60.0	-60.6



THE HONG KONG JOCKEY CLUB
 香港賽馬會

MEMBERSHIP CENTRE & COMPANY FACILITIES
 會員中心及公司設施

MEMBERSHIP CENTRE & COMPANY FACILITIES
 會員中心及公司設施

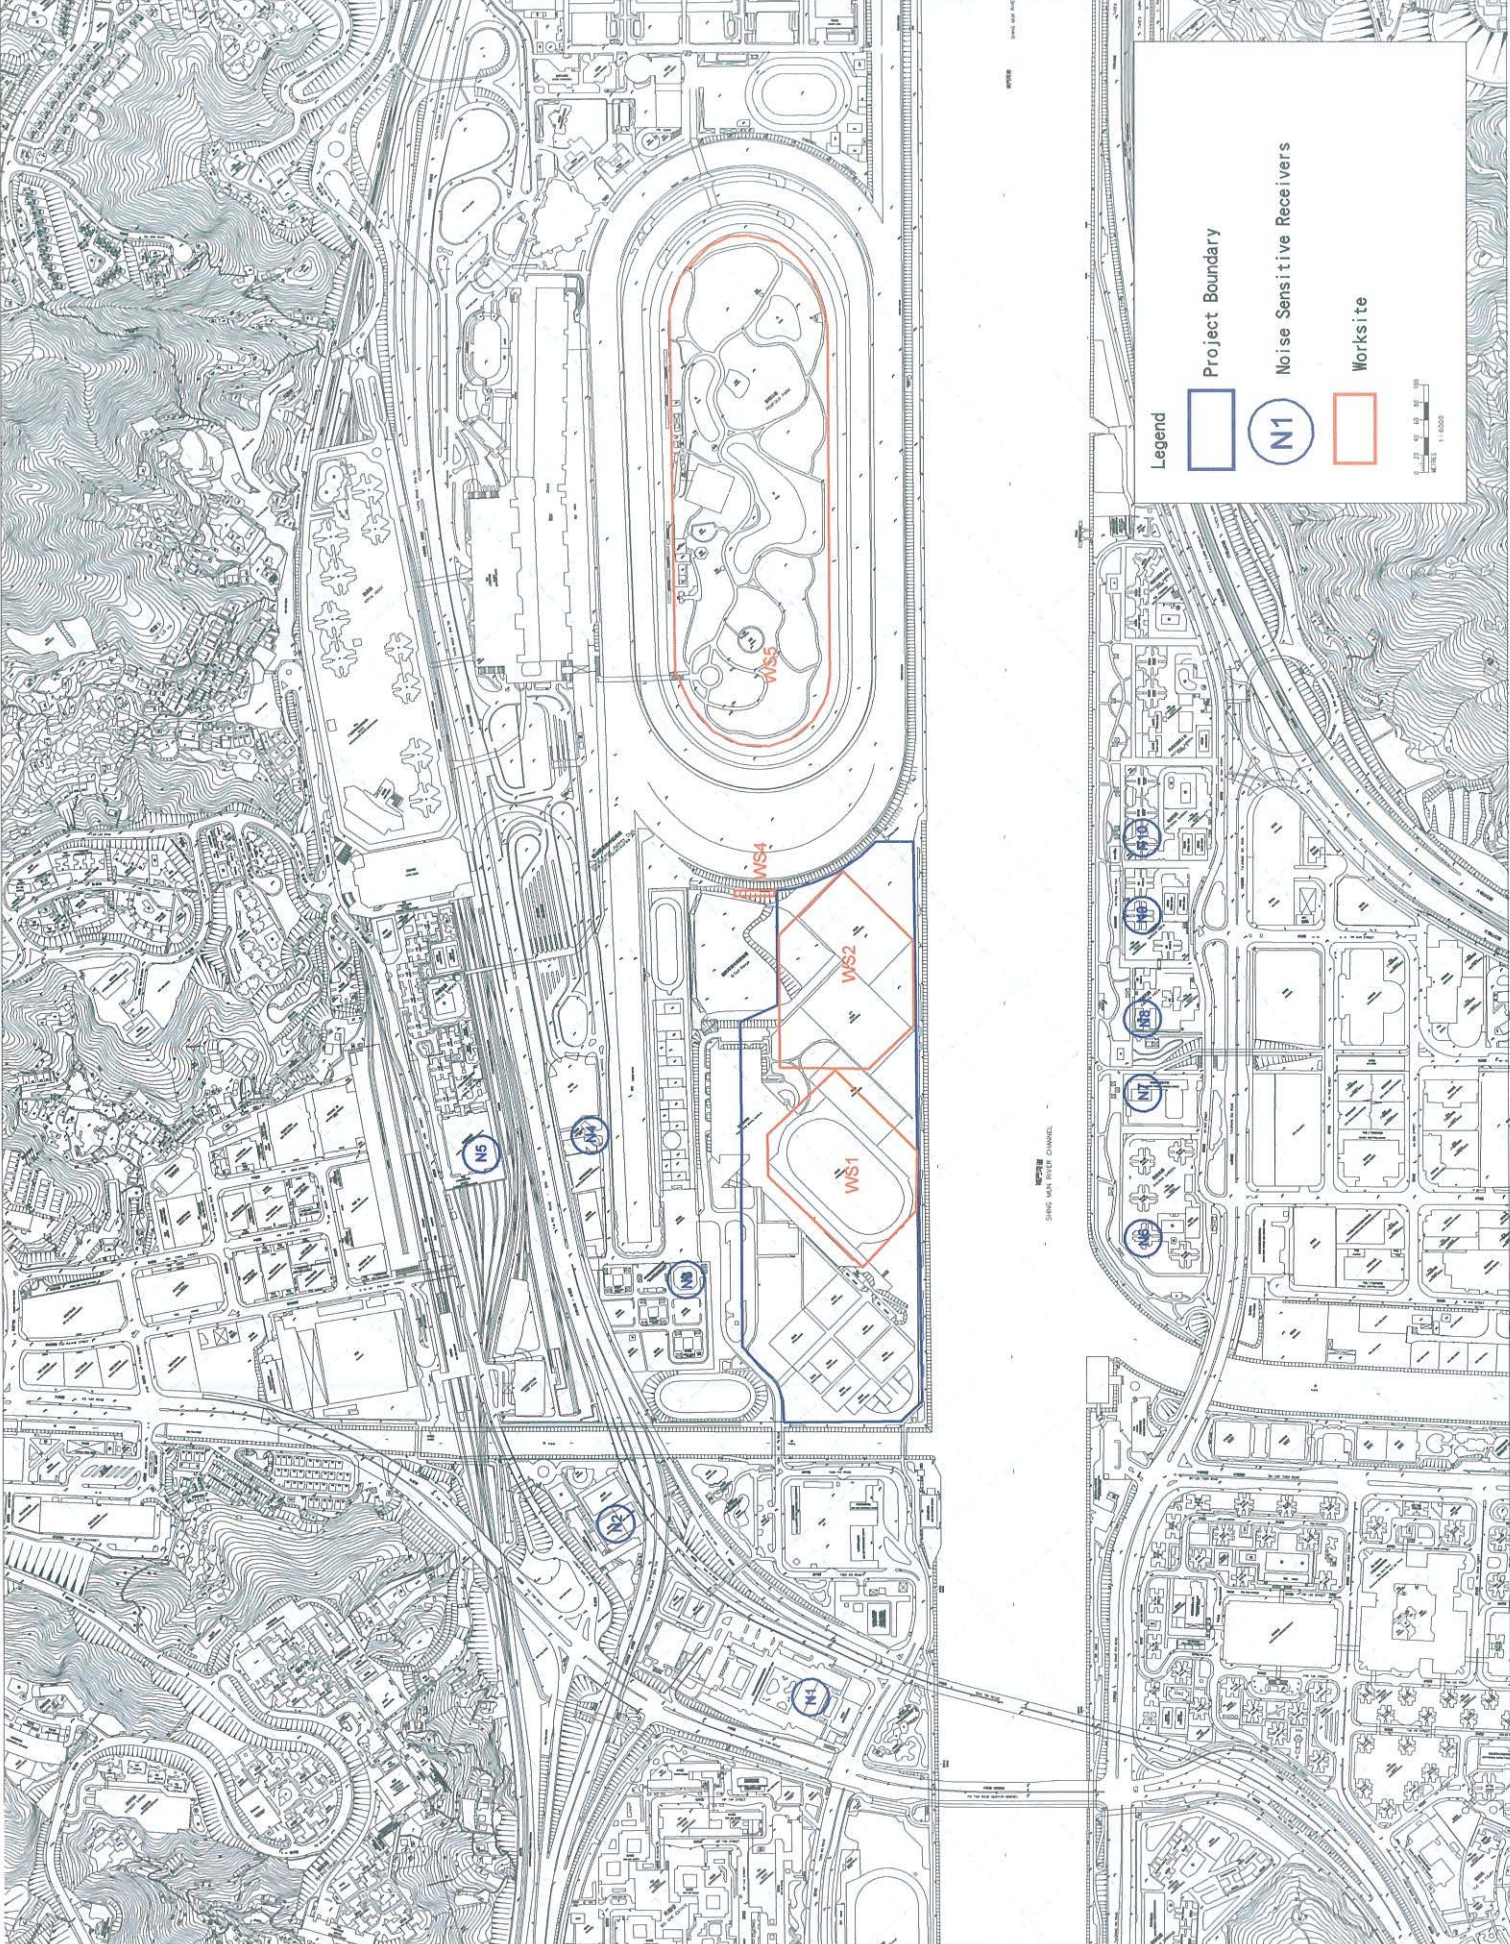

Legend

- Project Boundary
- Noise Sensitive Receivers
- Worksite

Scale: 1:5000

Figure for Appendix 4-2

NO.	DATE	REVISION	BY	CHKD.
1	13 DEC 2005	ISSUE FOR PERMIT	ST	
2	13 DEC 2005	ISSUE FOR PERMIT	ST	