

Main Arena Master Plan Scale 1:125




Night View Photomontage of Main Arena


Spectators Seating Schedule

- 16915 SPECTATOR SEATS
- 120 DISABLED SPECTATOR SEATS
- 515 VIP SEATS
- 303 MEDIA SEATS (963 EQUIV)
- 250 ATHLETE SEATS


18103 TOTAL
18763 TOTAL EQUIVALENT

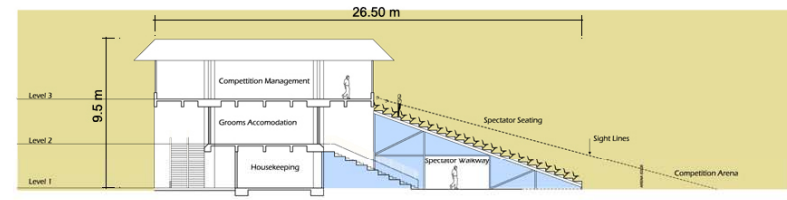

Spectators Seating Section 02

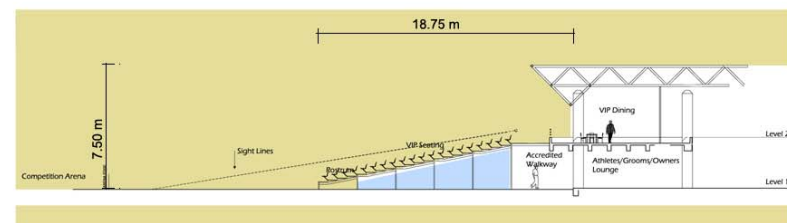

VIP Seating Section 01

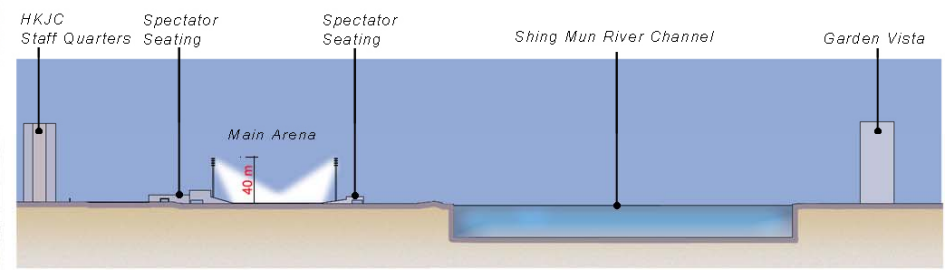

Section illustrating flood light poles in relation to other buildings.

KEY PLAN

DISTRIBUTION CONTROL:
THIS DRAWING REMAINS THE PROPERTY OF THE ARCHITECTS CONSULTANT EXCEPT AS PROVIDED IN THE CONDITIONS OF SALE. IT SHALL NOT BE COPIED OR IN PART OR WHOLLY REPRODUCED IN ANY FORM OR BY ANY MEANS WITHOUT THE WRITTEN APPROVAL OF ARCHITECTS CONSULTANT.

REVISIONS

REV. NO.	REVISION DESCRIPTION	DATE

THE HONG KONG JOCKEY CLUB
The Hong Kong Jockey Club

TC & Co.

LEAD ARCHITECTS
TIMOTHY COBEY & COMPANY ARCHITECTS
2nd Floor, 100-102, Nathan Road, Kowloon, Hong Kong
Tel: +852 2511 1822
Fax: +852 2511 2001
Email: tim@timcobey.com.hk

CONSULTING ENGINEERS
ARUP
One Arup & Partners Hong Kong Ltd
Level 2, Festival Walk, 85 Sai Chee Avenue, Kowloon, Hong Kong
Project: ARUP.COM
Tel: +852 2228 0001
Fax: +852 2228 4475
Email: arup.com

DOCUMENTATION ARCHITECT
RLP
Rosa Lee & Partners (HK) Ltd
22nd Floor, Wai Chung House, 211 Queens Road East, Wanchai, Hong Kong
Tel: +852 2211 2212
Fax: +852 2212 2274
Email: rlp.com

LANDSCAPE ARCHITECT
ACLA
ACLA Limited
1/F, 200 Gloucester Road, Central, Hong Kong
Tel: +852 2228 3933
Fax: +852 2228 2110
Email: acla@acla.com.hk

QUANTITY SURVEYORS
Levitt & Bailey
Levitt & Bailey Quantity Surveyors Limited
25th Floor, Queen's Central Plaza, 3 Yu Wing Road, Sheung Wan, Hong Kong
Tel: +852 2228 1222
Fax: +852 2228 2244
Email: lb-dm@lba.com.hk

PROJECT
2008 OLYMPIC EQUESTRIAN EVENT

PACKAGE

SITE

TITLE
MAIN ARENA PLAN

DWG NO.
ST/L/S/HK/112

PROJECT NO.
SCALES AS SHOWN

PLOT DATE
DRAWN BY

CHECKED
VERIFIED