


LEGEND

-  OLYMPIC FLAGS
-  FENCE BANNERS
-  FOCAL POINT
-  EXISTING TREE
-  PROPOSED TREE
-  BAMBOO SCREENING
-  SHRUBS
-  HEDGES

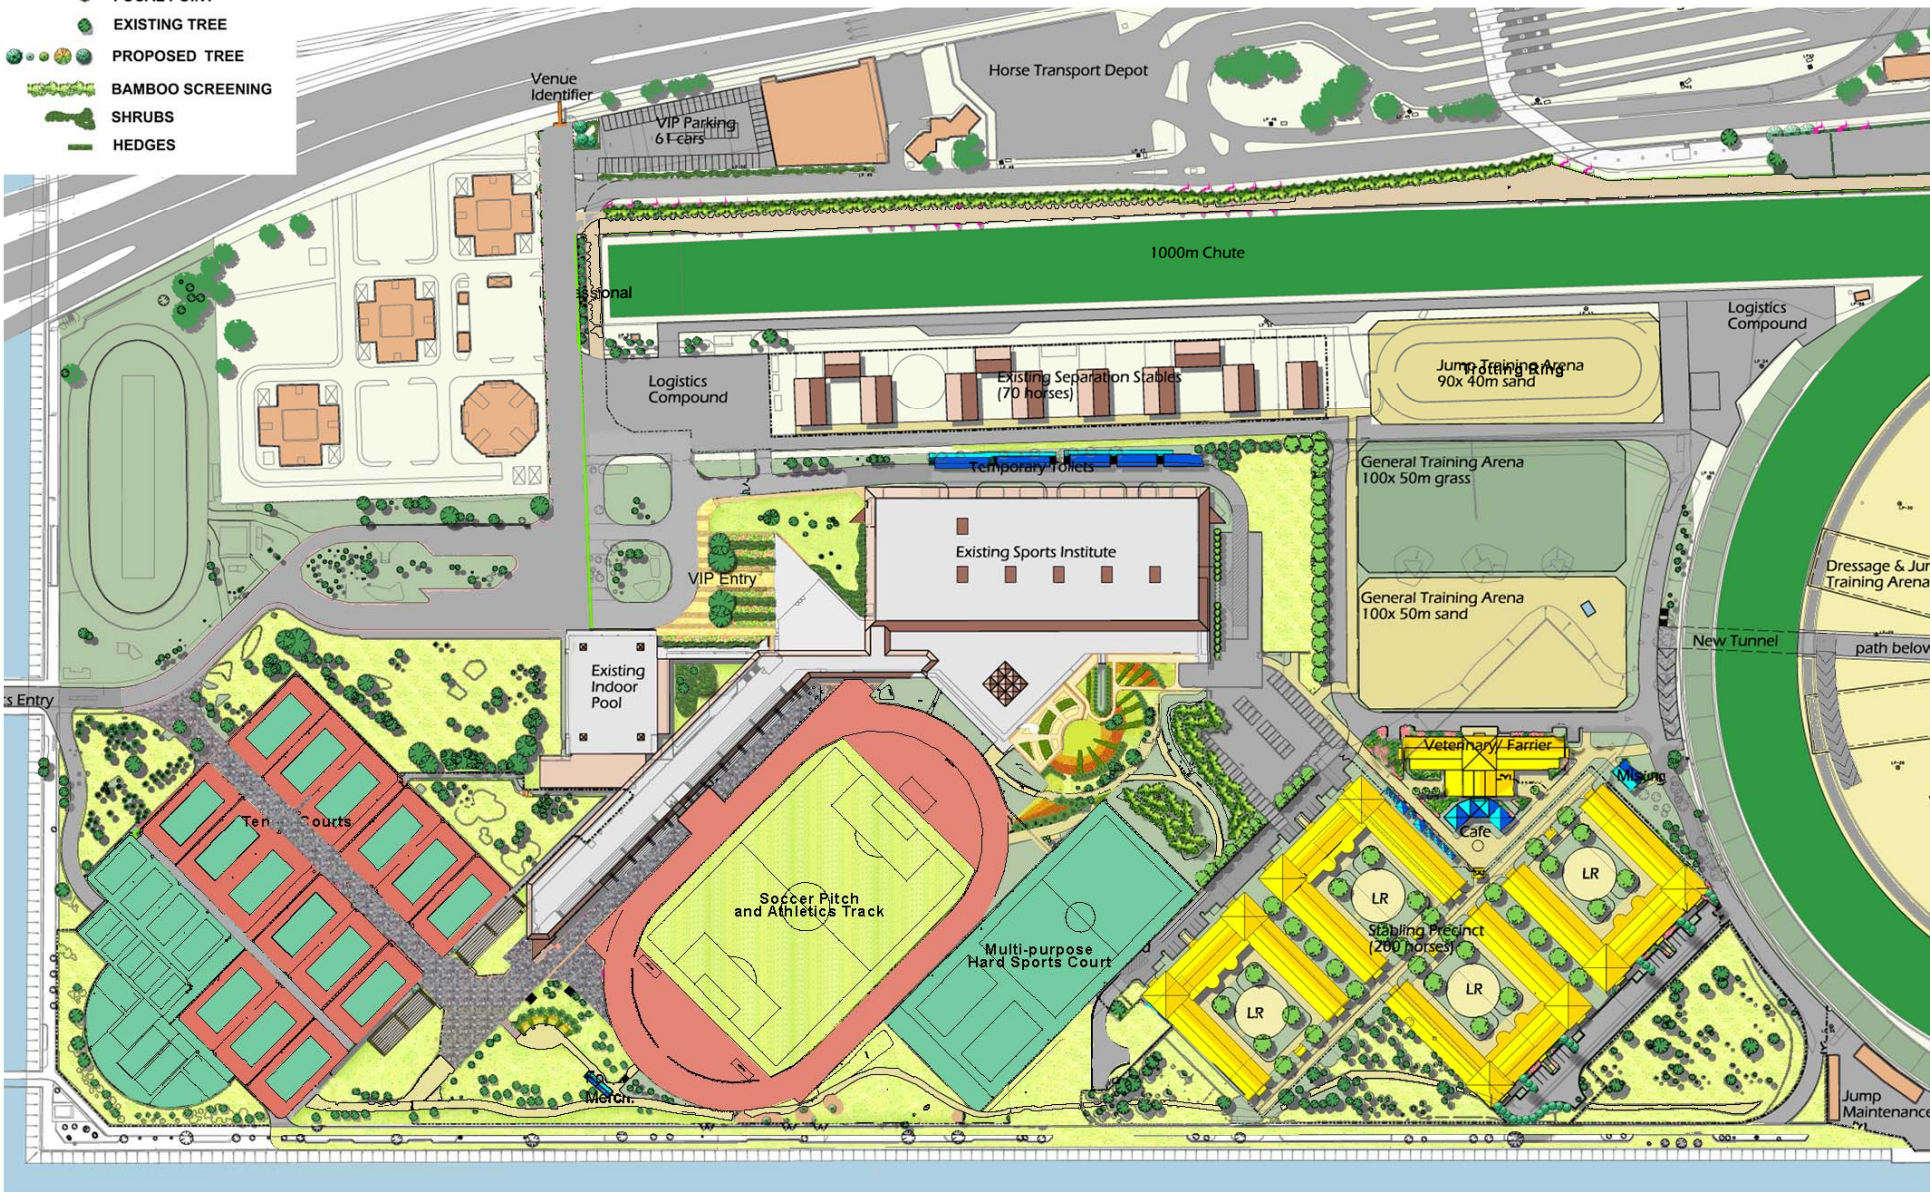

DISTRIBUTION CONTROL:
 THIS DRAWING REMAINS THE PROPERTY OF THE AUTHOR'S CONSULTANT EXCEPT AS PROVIDED IN THE CONDITIONS OF ISSUE. IT SHALL NOT BE COPIED OR IN ANY MANNER REPRODUCED, IN ANY FORM OR BY ANY MEANS WITHOUT THE WRITTEN APPROVAL OF AUTHOR'S CONSULTANT.

REVISIONS

| REV. NO. | REVISION DESCRIPTION | DATE |
|----------|----------------------|------|
| | | |
| | | |
| | | |


香港賽馬會
The Hong Kong Jockey Club

Lead Architects
TC & Co.
 TIMOTHY COBBY & COMPANY ARCHITECTS
 2nd Floor, 100-102, Nathan Road, Kowloon, Hong Kong
 Tel: +852 2468 1822
 Fax: +852 2468 2301
 Email: tc@tcandco.com.hk

Consulting Engineers
ARUP
 One Asia & Fortman Hong Kong Ltd
 Level 5, Festival Walk, 80 Fort Street, Kowloon, Hong Kong
 Project: ARUP.COM
 Tel: +852 2218 0001
 Fax: +852 2218 6475
 Email: arup.com

Documentation Architect
RLP
 Ronald L & Patricia 2003 Ltd
 22nd Floor, Wu Chung House
 210 Queens Road East, Kowloon, Hong Kong
 Tel: +852 2811 2218
 Fax: +852 2813 2374
 Email: rlp.com

Landscape Architect
ACLA
 ACLE Limited
 120 Despatch Road, Central
 118 Connaught Road, Central
 Kowloon, Hong Kong
 Tel: +852 2825 3939
 Fax: +852 2825 2116
 Email: acla.com.hk

Quantity Surveyors
Levitt & Bailey
 Levitt & Bailey Quantity Surveyors Limited
 25th Floor, Queens Central Plaza
 3 Yiu Ming Road, Kowloon, Hong Kong
 Tel: +852 2825 1828
 Fax: +852 2151 2548
 Email: lb-quantity@levittandbailey.com

| | | |
|--------------------|--------------------------------------|-----------------|
| PROJECT | 2008 OLYMPIC EQUESTRIAN EVENT | |
| PACKAGE | | |
| SITE | | |
| TITLE | MASTER PLAN FOR REINSTATED WORK | |
| DWG. NO. | ST/LI/S/HK/114 | REV. |
| PROJECT NO. | SCALE | 1:2000 |
| PLOT DATE | 2 DEC 2005 | DRAWN BY |
| CHECKED | RAB | VERIFIED |
| | | JSP |