






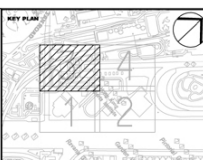
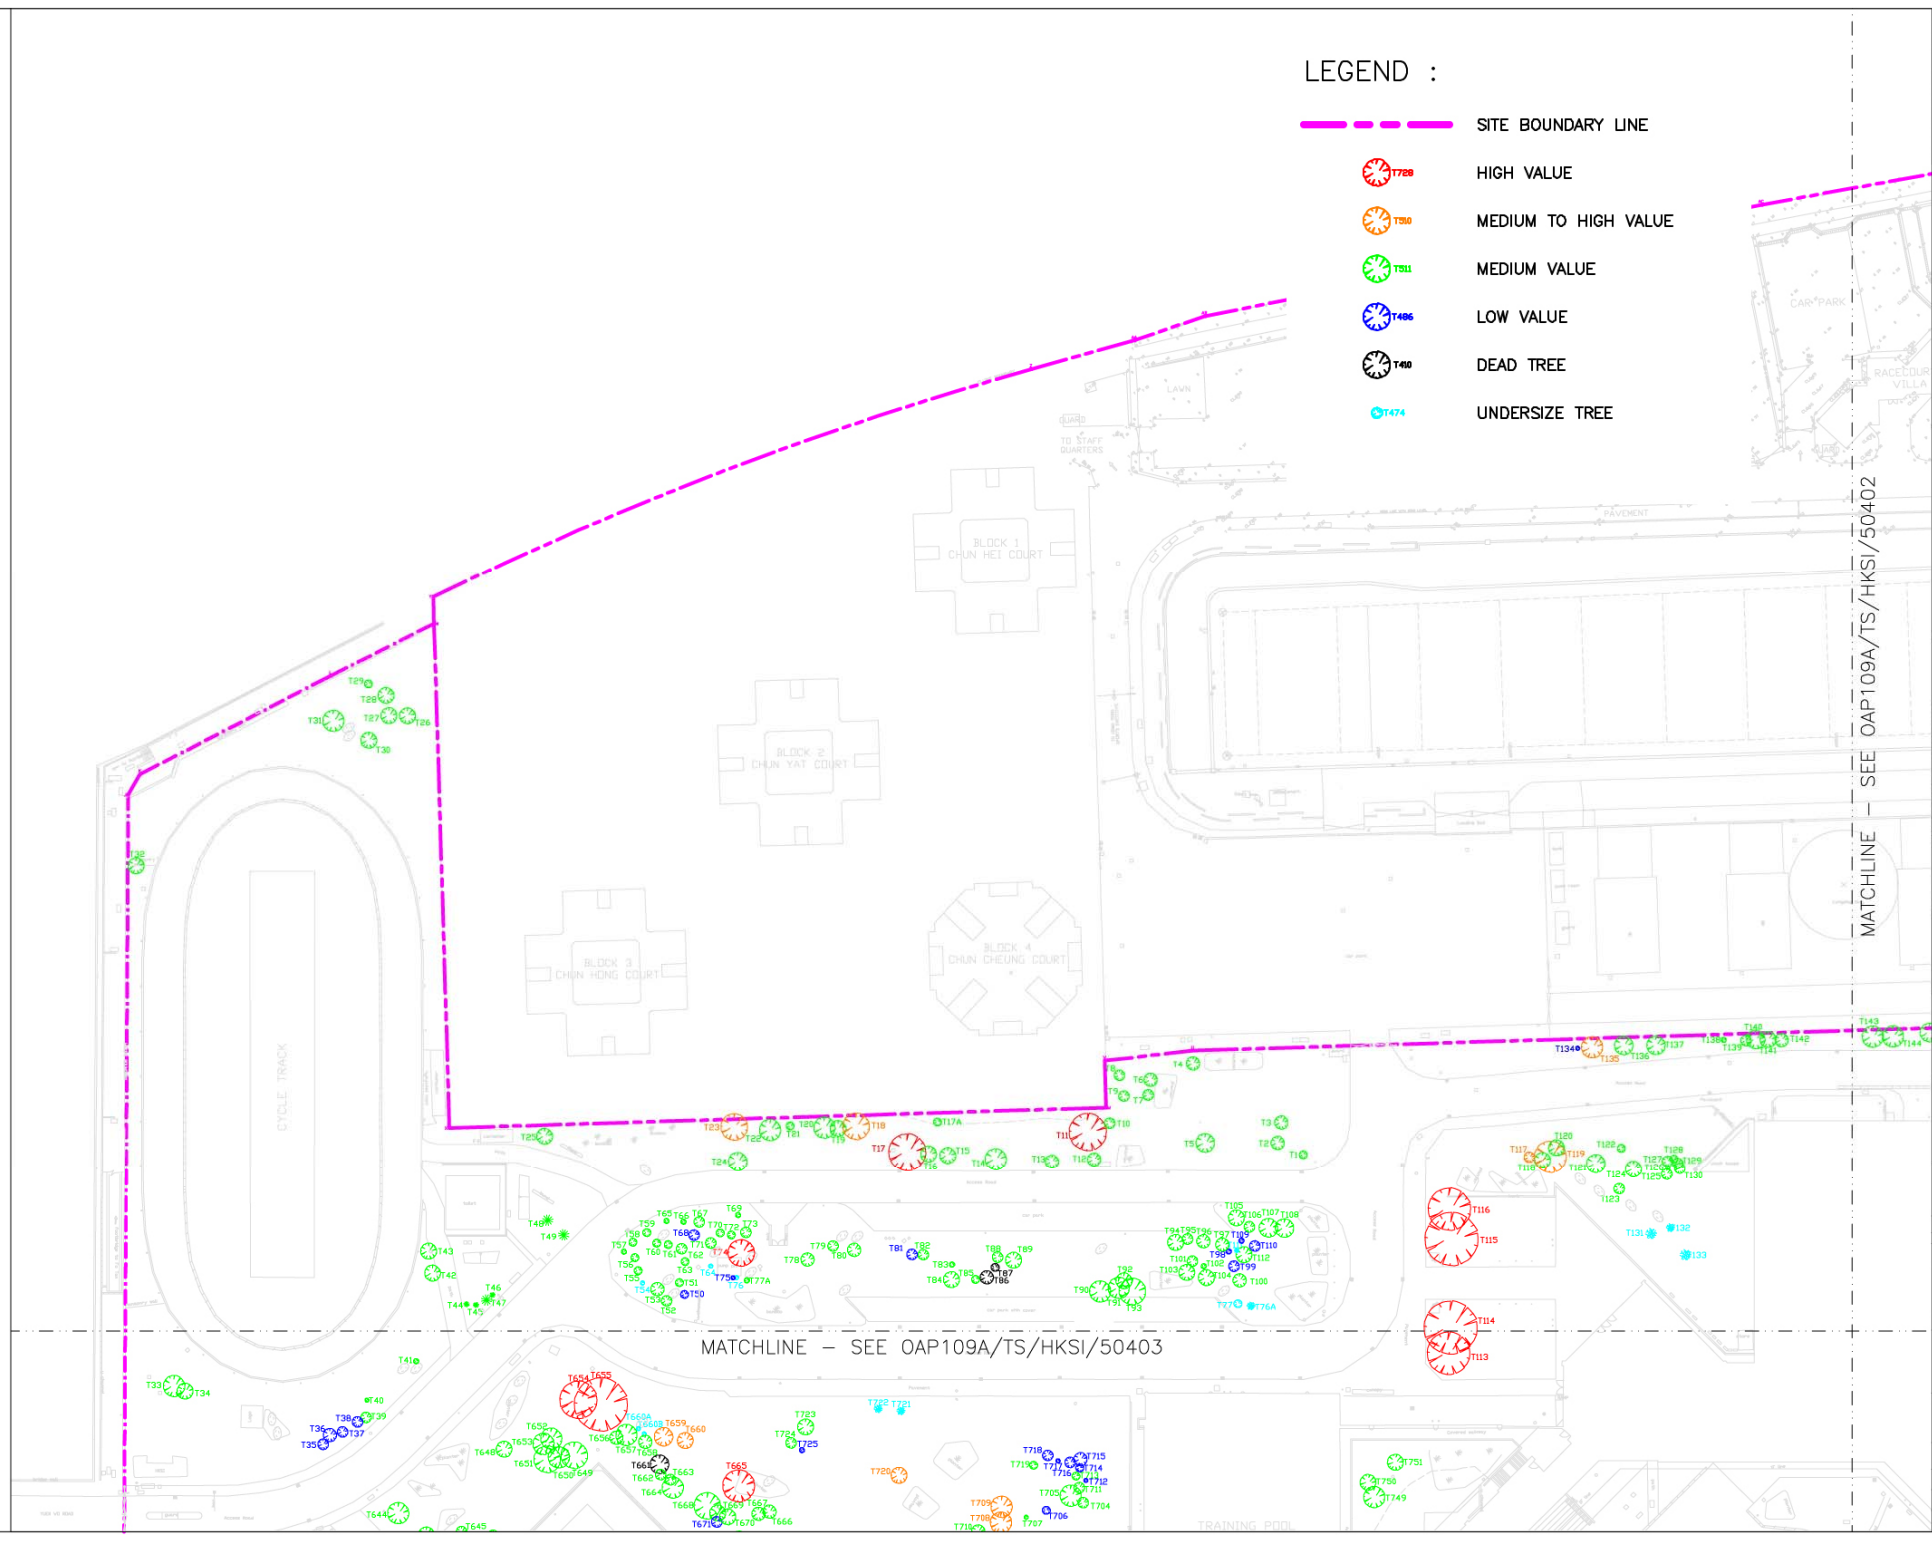


LEGEND :

-  SITE BOUNDARY LINE
-  HIGH VALUE
-  MEDIUM TO HIGH VALUE
-  MEDIUM VALUE
-  LOW VALUE
-  DEAD TREE
-  UNDERSIZE TREE



DISTRIBUTION CONTROL:
 THIS DRAWING REMAINS THE PROPERTY OF THE AUTHOR'S CONSULTANT ENGINEER. AS PROVIDED IN THE CONDITIONS OF ISSUE, IT SHALL NOT BE COPIED OR REPRODUCED IN ANY FORM OR BY ANY MEANS WITHOUT THE WRITTEN APPROVAL OF THE AUTHOR'S CONSULTANT ENGINEER.
 AN AGREEMENT TO BE ENTERED INTO WITH THE AUTHOR'S CONSULTANT ENGINEER SHALL BE REFERENCED TO DRAWING NO. 19 DEC 2005/TS/HKS/50402 AND ANY DEVELOPMENT APPROVALS OBTAINED SHALL BE SUBJECT TO THE RELEVANT CONDITIONS OF THE INSTRUMENTS.

REVISIONS		
REV. NO.	REVISION DESCRIPTION	DATE



香港賽馬會
 The Hong Kong Jockey Club

Lead Architects
TC & Co.

TIMOTHY COURT & COMPANY ARCHITECTS
 2nd Floor, 100-102, Nathan Road, Kowloon, Hong Kong
 Tel: +852 2418 1822
 Fax: +852 2418 2301

Consulting Engineers
ARUP
 One Arup & Partners Hong Kong Ltd
 Level 5, Festival Walk, 85 Fat Chee Avenue, Kowloon, Hong Kong
 Tel: +852 2466 9031
 Fax: +852 2466 4475

Documentation Architect
RLP
 Ronald L & Partners (HK) Ltd
 22nd Floor, 100 Queen's Road East, Hong Kong
 Tel: +852 2811 2218
 Fax: +852 2813 2374

Landscape Architect
ACLA
 ACLA Limited
 1st Floor, 100 Queen's Road East, Central, Hong Kong
 Tel: +852 2820 3939
 Fax: +852 2820 2112

Quantity Surveyors
Levett & Bailey
 Levett & Bailey Quantity Surveyors Limited
 20th Floor, Queen's Central Plaza, 3 Yu Ming Road, Kowloon, Hong Kong
 Tel: +852 2820 1822
 Fax: +852 2151 2544

PROJECT
2008 OLYMPIC EQUESTRIAN EVENT

PACKAGE
 SITE

TITLE
TREE VALUE ASSESSMENT PLAN (SHEET 1 OF 4)

DWG NO.
ST/L/S/HK/213

PROJECT NO. SCALES
1:1000

DATE
19 DEC 2005

CHECKED
JSP

MATCHLINE - SEE OAP109A/TS/HKS/50403

MATCHLINE - SEE OAP109A/TS/HKS/50402