



DO NOT SCALE DRAWING. CHECK ALL DIMENSIONS ON SITE.
ALL RIGHTS RESERVED.
© YE APUP & PARTNERS HONG KONG LIMITED.

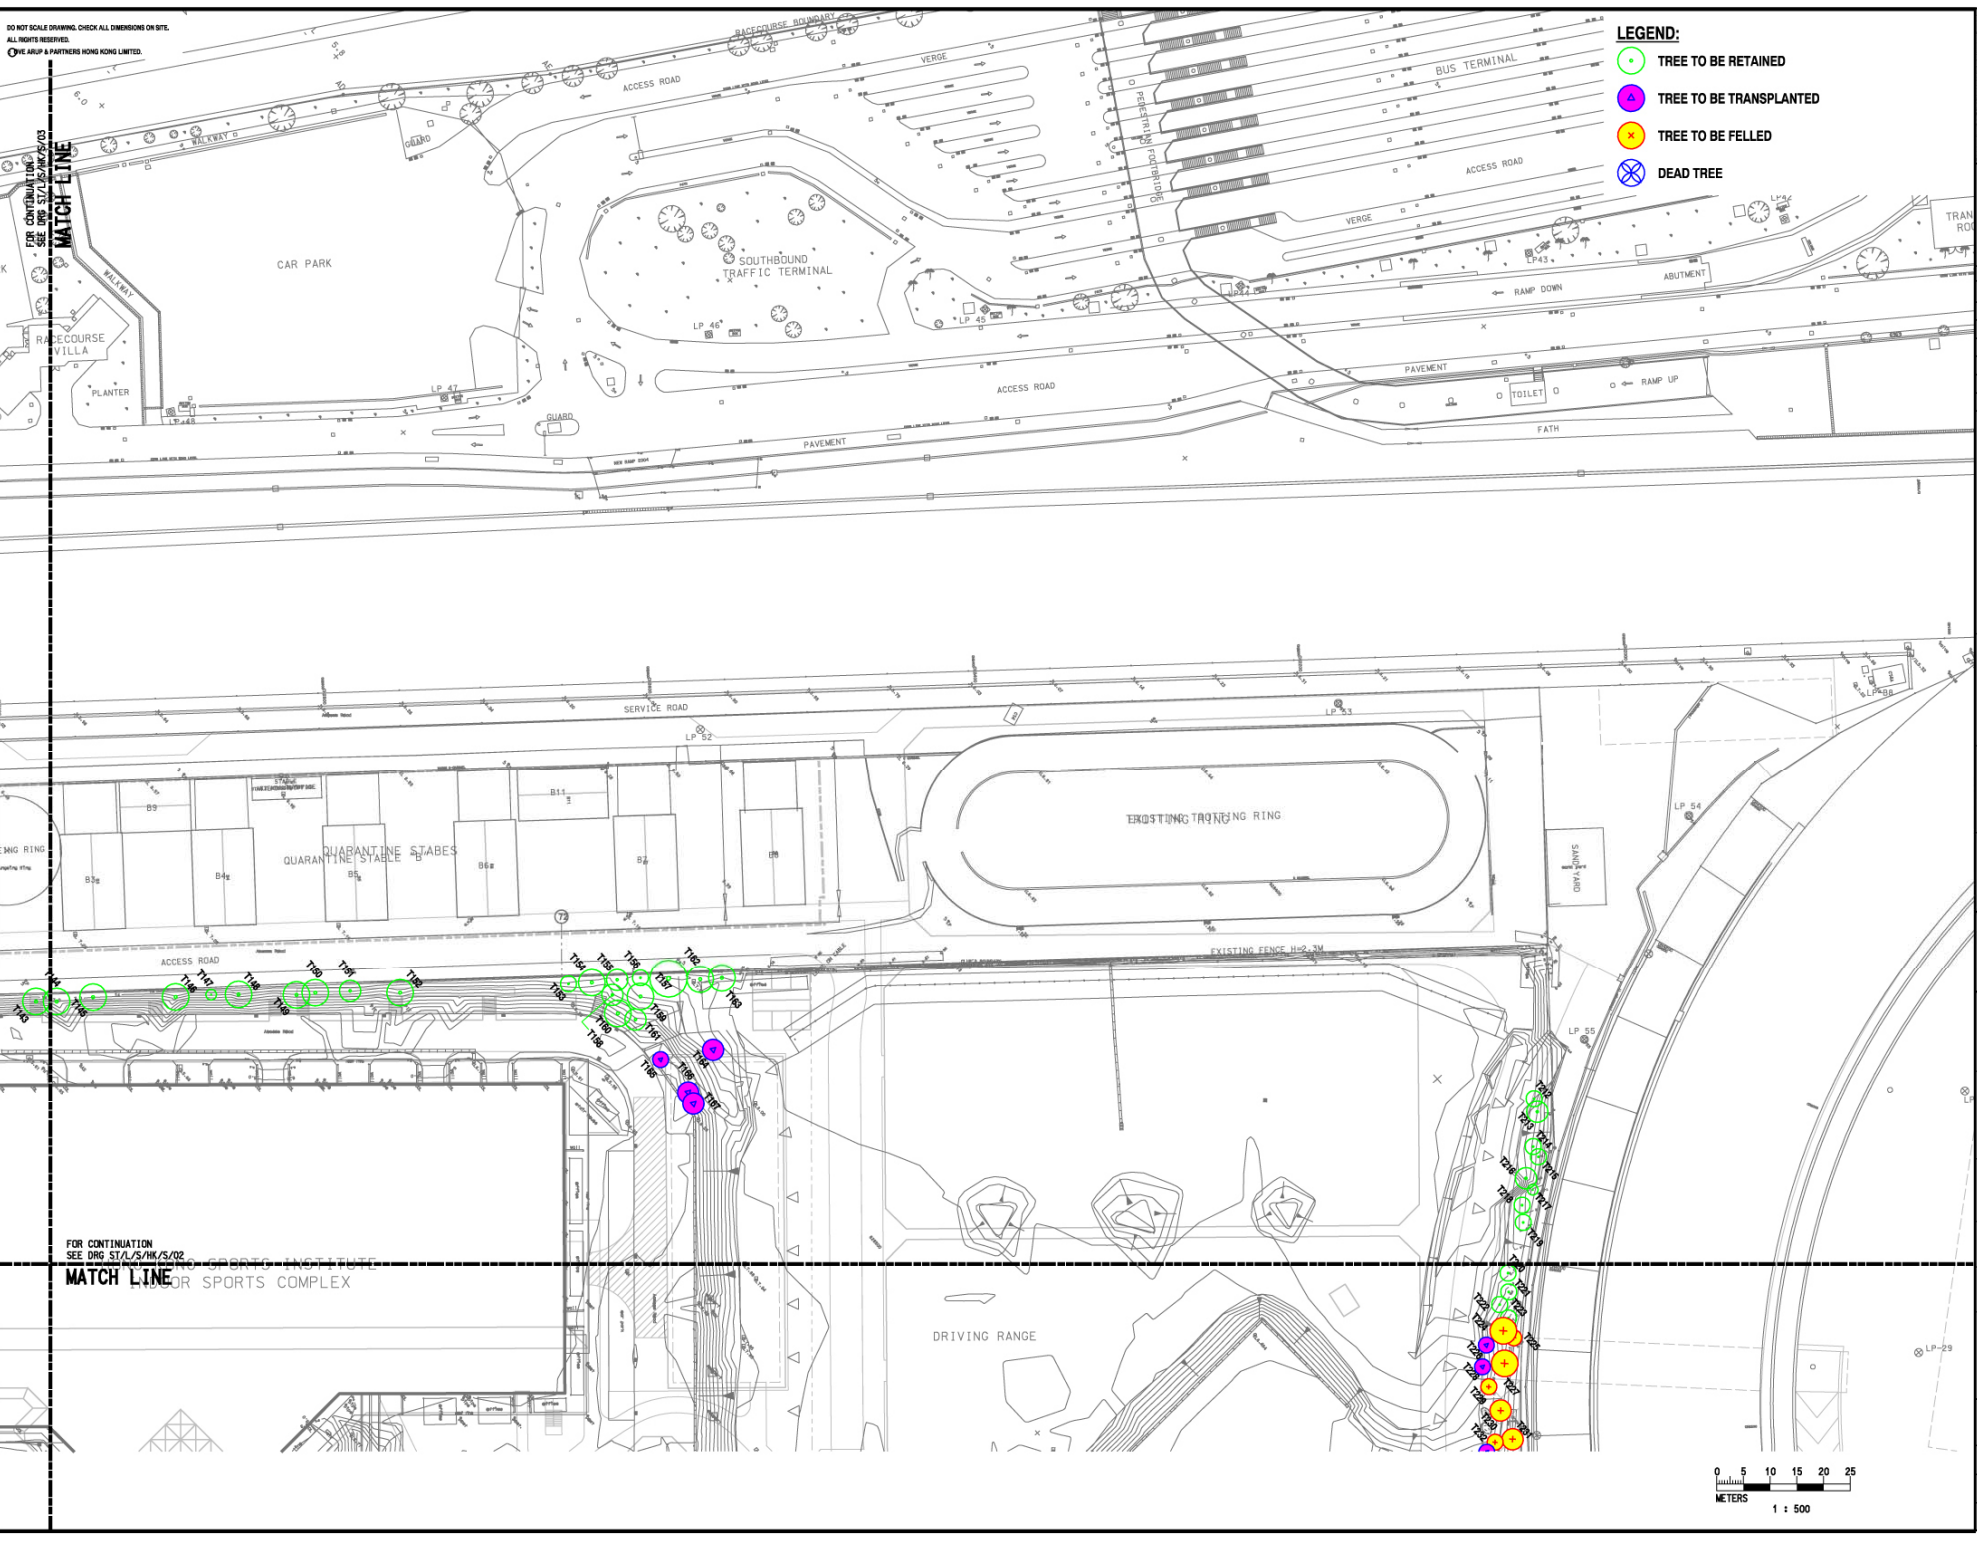

- LEGEND:**
- TREE TO BE RETAINED
 - ▲ TREE TO BE TRANSPLANTED
 - ✕ TREE TO BE FELLED
 - ⊗ DEAD TREE

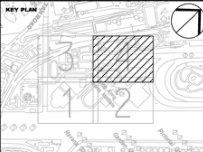

DISTRIBUTION CONTROL:
THIS DRAWING REMAINS THE PROPERTY OF THE AUTHORIZING CONSULTANT EXCEPT AS PROVIDED IN THE CONDITIONS OF THESE TERMS. IT IS TO BE USED ONLY BY THE PARTY FOR WHOM IT IS ISSUED. NO PART OF THIS DRAWING IS TO BE REPRODUCED OR TRANSMITTED IN ANY FORM OR BY ANY MEANS WITHOUT THE WRITTEN APPROVAL OF THE AUTHORIZING CONSULTANT.
ALL DIMENSIONS TO BE CHECKED ON SITE PRIOR TO COMMENCEMENT OF WORK.
NO DIMENSIONS TO BE TAKEN IN PREFERENCE TO SCALES UNLESS SPECIFICALLY STATED OTHERWISE AND TO BE SUBJECT TO THE IMMEDIATE ATTENTION OF THE ARCHITECT.

REVISIONS		
REV. AMT	REVISION DESCRIPTION	DATE



香港賽馬會
The Hong Kong Jockey Club

Lead Architects
TC & Co.

TRUDY COURT & COMPANY ARCHITECTS
404 Queen's Road, Hong Kong
Tel: +852 2882 1882
Fax: +852 2882 1881

Consulting Engineers
ARUP
One Arup & Partners Hong Kong Limited
Level 1, Festival Walk, 80 The Green Avenue
Kowloon, Hong Kong
Tel: +852 2229 3001
Fax: +852 2229 4000

Documentation Architect
RLP
Room 1208, 1208A, 1208B, 1208C
1208 Queen's Road West
Kowloon, Hong Kong
Tel: +852 2881 2218
Fax: +852 2881 2216

Landscape Architect
ACLA
ACLA Limited
110 Sheung Shing Street, Central
Hong Kong, Hong Kong
Tel: +852 2881 1613
Fax: +852 2882 2110

Quantity Surveyors
Levett & Bailey
Levett & Bailey Quantity Surveyors Limited
200 First Eastern Centre Place
3 Yu Wing Road
Sha Tin, Hong Kong
Tel: +852 3621 1613
Fax: +852 3161 2248

PROJECT
**2008 OLYMPIC
EQUESTRIAN VENUES**

PACKAGE


SITE
HONG KONG SPORTS INSTITUTE

TITLE
**TREE SURVEY PLAN
(SHEET 4 OF 4)**

DRG. NO.
ST/L/S/HK/218d

PROJECT NO. SCALES 1 : 500 @ A1
1 : 1000 @ A3

PLANT DATE 13DEC2005 DRAWN BY CADD
CHECKED MML VERIFIED JSP

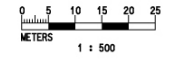

1:1000 @ A3