


A1

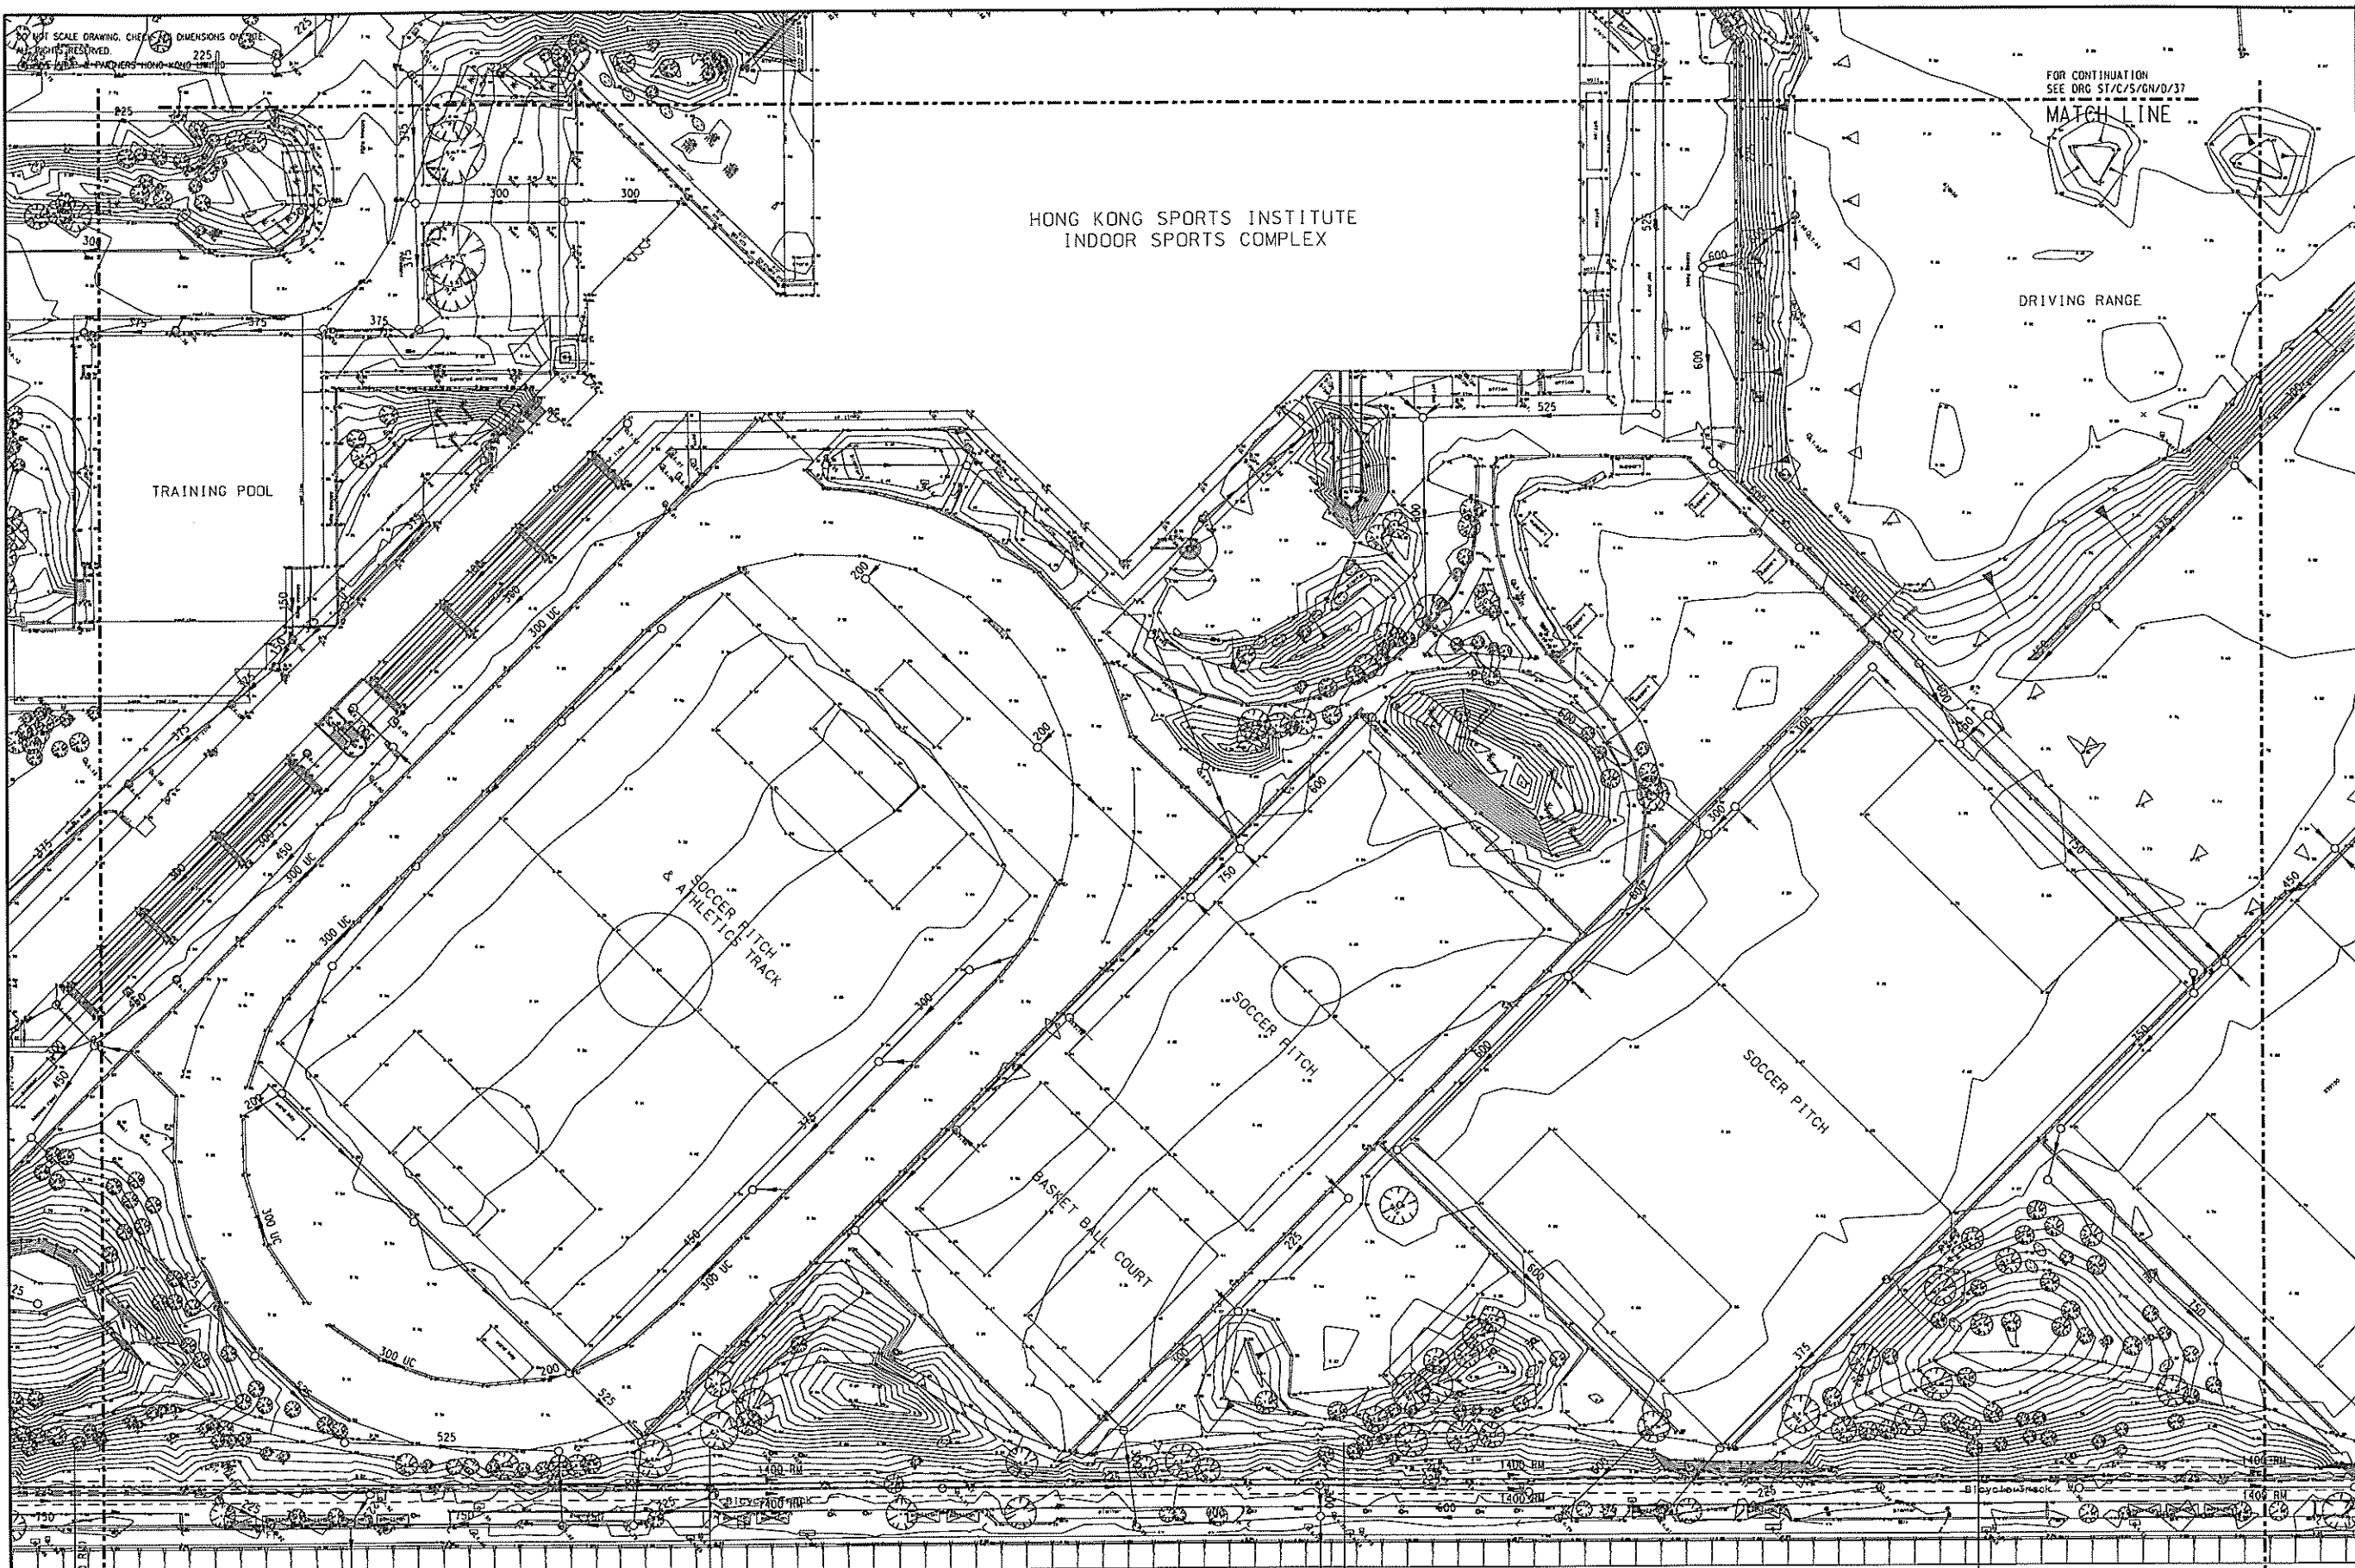

HONG KONG SPORTS INSTITUTE  
INDOOR SPORTS COMPLEX

TRAINING POOL

FOR CONTINUATION  
SEE DRG ST/C/S/GN/D/37  
MATCH LINE

DRIVING RANGE

SOCCER PITCH  
& ATHLETIC TRACK

SOCCER PITCH

SOCCER PITCH

BASKET BALL COURT

FOR CONTINUATION  
SEE DRG ST/C/S/GN/D/37  
MATCH LINE

CH. 400.00  
IL. 41.337  
(1:400 RM)

CH. 500.00  
IL. 41.504  
(1:400 RM)

CH. 700.00  
IL. 41.671  
(1:400 RM)

LEGEND:

- EXISTING STORMWATER PIPE & MANHOLE
- EXISTING FOULWATER PIPE & MANHOLE
- — — EXISTING 1400Ø SEWAGE RISING MAIN

FOR CONTINUATION  
SEE DRG ST/C/S/GN/D/33  
MATCH LINE

6	7	8	9	10	11
1	2	3	4	5	12

INTEGRATION CONTROL  
THIS DRAWING REMAINS THE PROPERTY OF THE AUTHORING CONSULTANT EXCEPT AS PROVIDED BY THE CONDITIONS OF WORK. IT SHALL NOT BE COPIED BY WHOLE OR IN PART NOR REPRODUCED IN ANY FORM TO ANY OTHER PARTY WITHOUT THE WRITTEN APPROVAL OF AUTHORIZING CONSULTANT.

ALL DIMENSIONS TO BE CHECKED ON SITE PRIOR TO COMMENCEMENT OF WORKS.  
FORCED DIMENSIONS TO BE TAKEN IN PREFERENCE TO BOLDING. ANY DISCREPANCY BETWEEN EXISTING BUILDING AND PLANS TO BE SOUGHT TO THE MANDATE ATTENTION OF THE ARCHITECT.

REV. NO.	REVISION DESCRIPTION	DATE



香港賽馬會  
The Hong Kong Jockey Club

Lead Architects  
**TC & Co.**

TIMOTHY COST & COMPANY ARCHITECTS  
2nd Floor, 100, Queen's Road East, Hong Kong  
Tel: +852 2577 2377  
www.timothyco.com.hk

Consulting Engineers  
**ARUP**  
One Arab & Parkers Hong Kong Ltd  
Level 8, Festival Walk, 80 Tat Chee Avenue  
Kowloon, Hong Kong  
Project: ARUP.COM

Documentation Architect  
**RLP**  
Ronald Lu & Partners (HK) Ltd  
22nd Floor, Wu Chung House  
218 Queen's Road East  
Wahchee, Hong Kong

Landscape Architect  
**ACLA**  
ACLA Limited  
1/F Quanzhong Investment Tower  
148 Connaught Road, Central  
Hong Kong, Hong Kong

Quantity Surveyors  
**Levett & Bailey**  
Levett & Bailey Quantity Surveyors Limited  
20th Floor, Eastern Central Plaza  
8 Tiu Ping Road  
Shekwan, Hong Kong

PROJECT  
**2008 OLYMPIC  
EQUESTRIAN VENUES**

PACKAGE  
SITE

TITLE  
**EXISTING DRAINAGE AND  
SEWERAGE LAYOUT**

SHEET 2

DWG NO.  
**ST/C/S/GN/D/32**

PROJECT NO.  
**24469**

SCALE: 1 : 500 @ A1  
1 : 1000 @ A3

DATE: 25OCT2005  
DRAWN BY: A.LAU  
CHECKED: SCB  
VERIFIED: