


ENSR  
**MAUNSELL**  
 ENSR Asia (HK) Ltd.

AECOM

LOCATION OF NOISE MONITORING STATIONS (CONSTRUCTION PHASE)

WEST ISLAND LINE ENVIRONMENTAL IMPACT ASSESSMENT

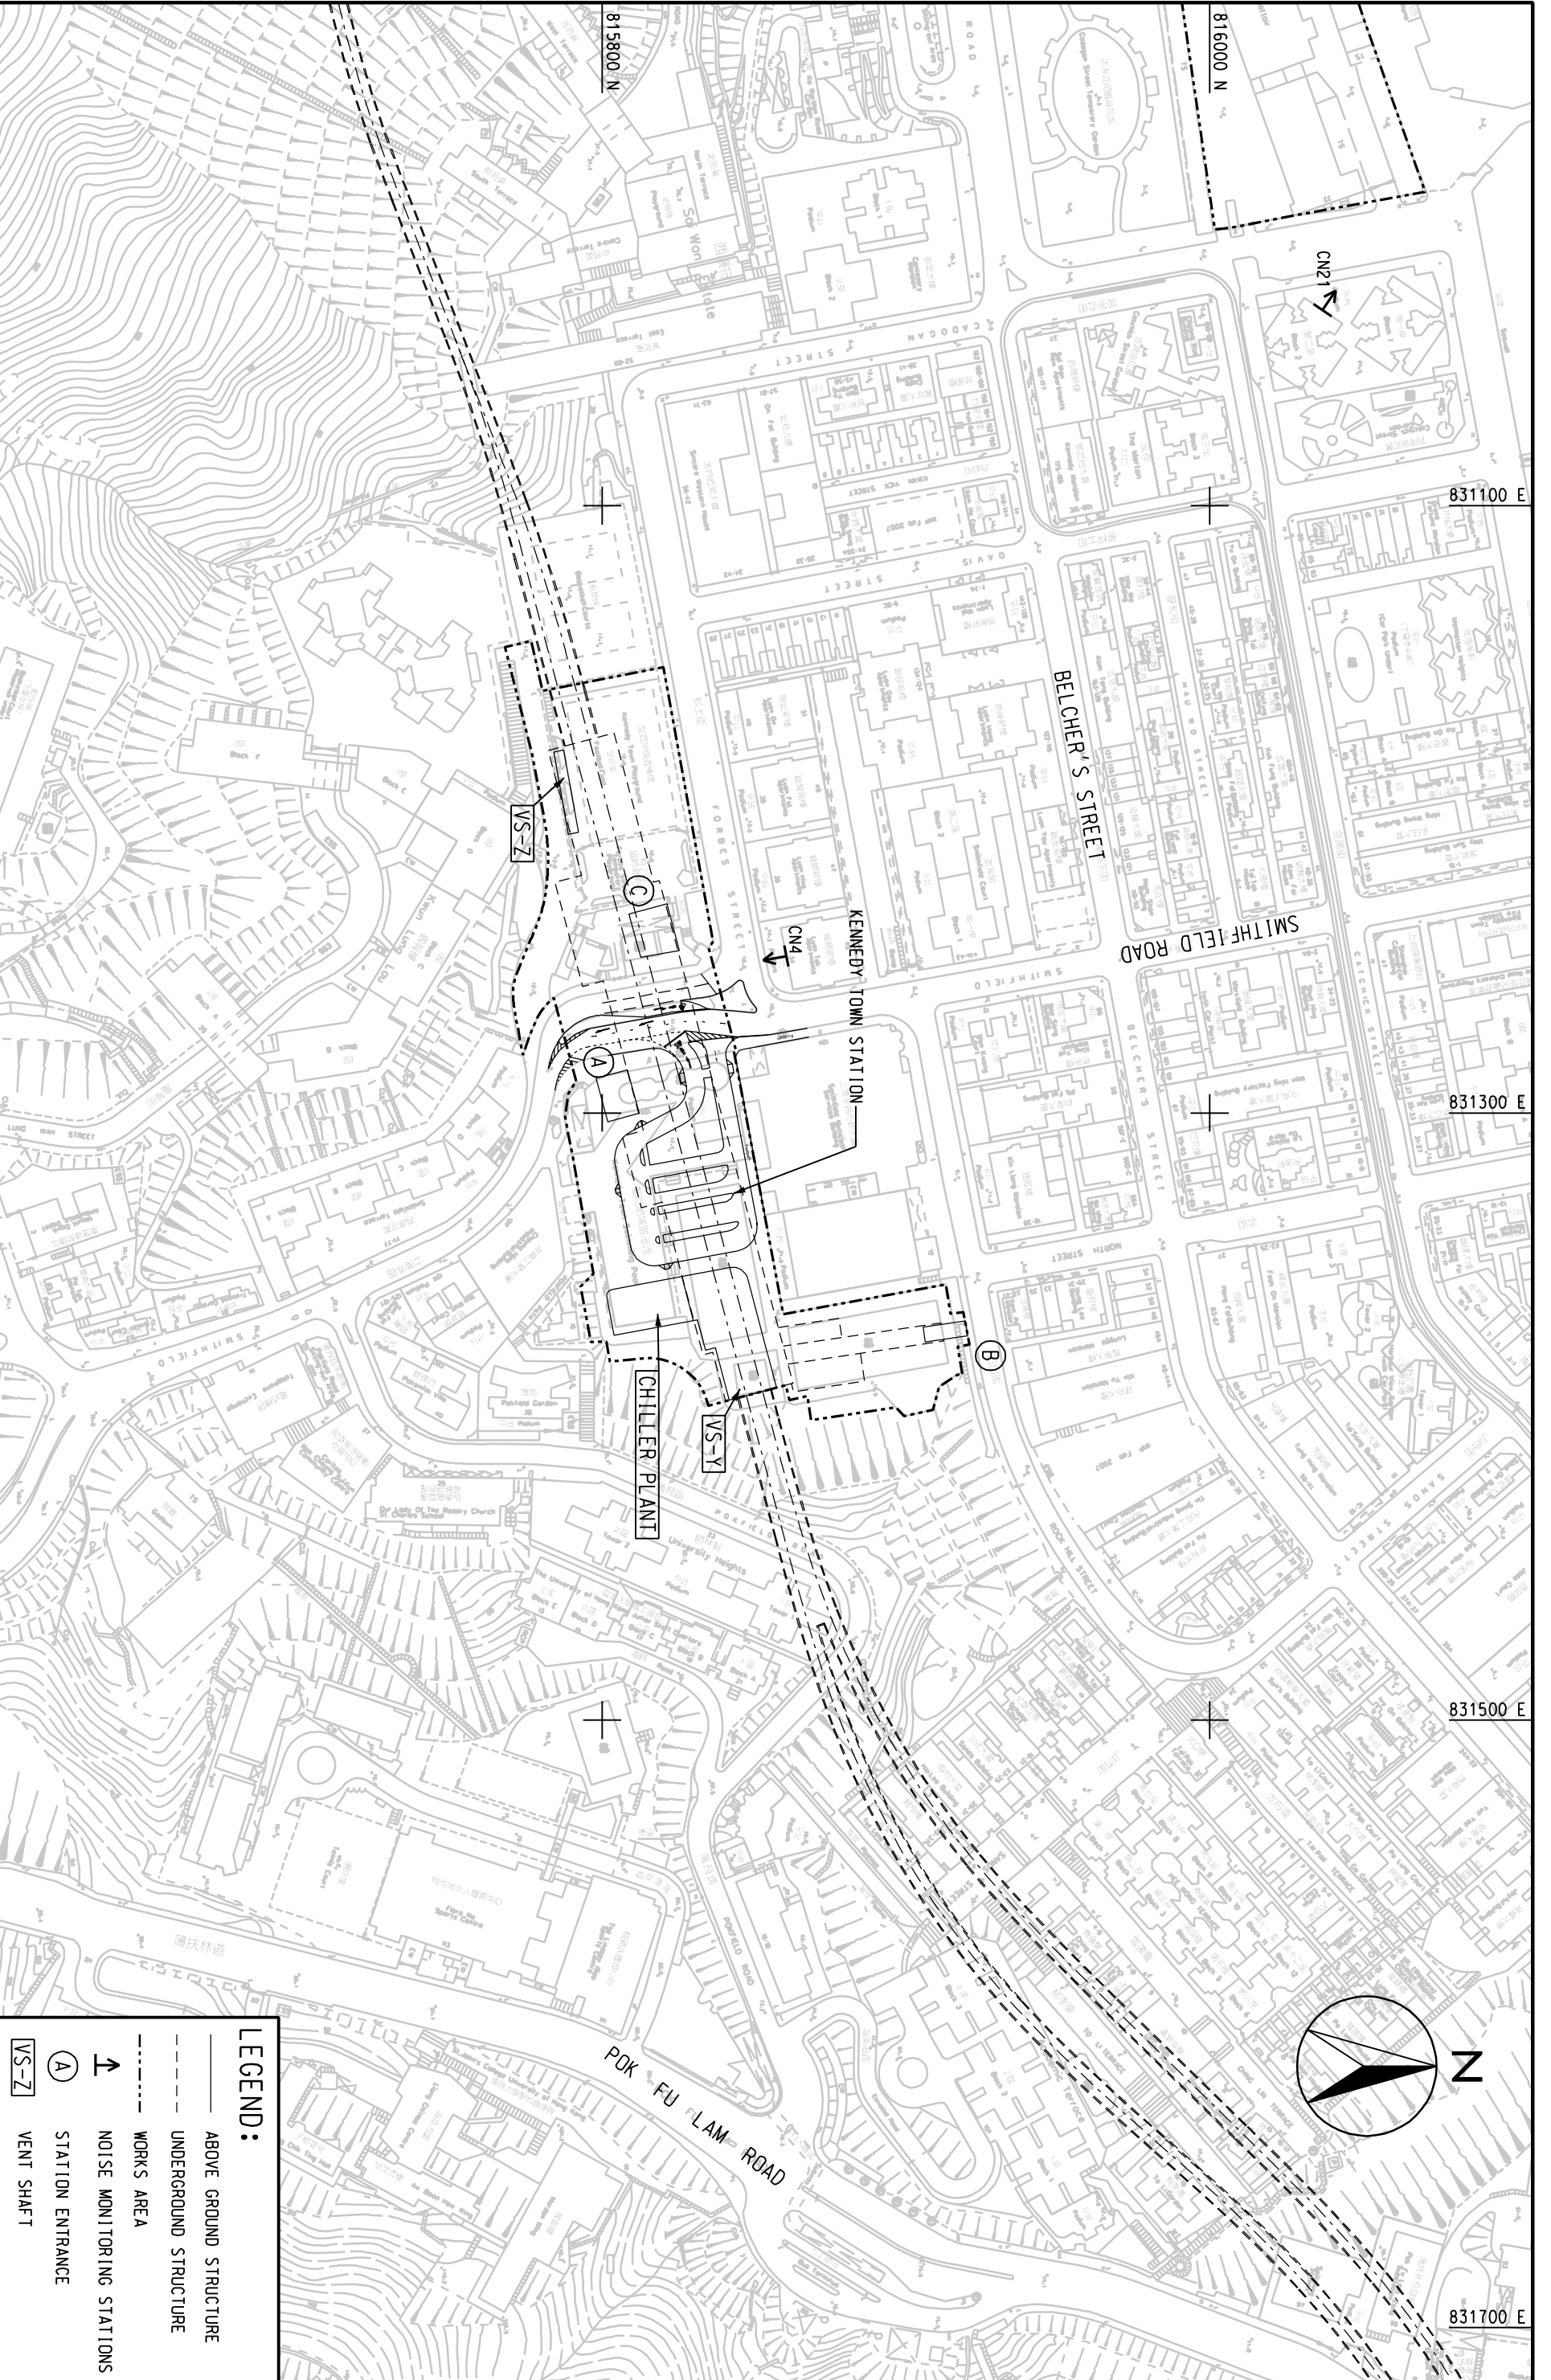

**LEGEND:**

	ABOVE GROUND STRUCTURE
	UNDERGROUND STRUCTURE
	WORKS AREA
	NOISE MONITORING STATIONS
	STATION ENTRANCE
	VENT SHAFT

SCALE	A3 1:2000	DATE	DEC. 2007
CHECK	-	DRAWN	LL
JOB NO.	60017115	DRAWING NO.	FIG 2.3
		REV	-