


SCALE	A3 1:2000	DATE	APR. 2008
CHECK	ETLM	DRAWN	LC
JOB No.	60025208	FIGURE No.	FIGURE 3.1A
REV			—

AGREEMENT NO. CE22/2005 (HY)
 TRAFFIC IMPROVEMENTS TO TUEN MUN ROAD TOWN CENTRE SECTION
PROPOSED NOISE MITIGATION MEASURES
 (SHEET 1 OF 3)

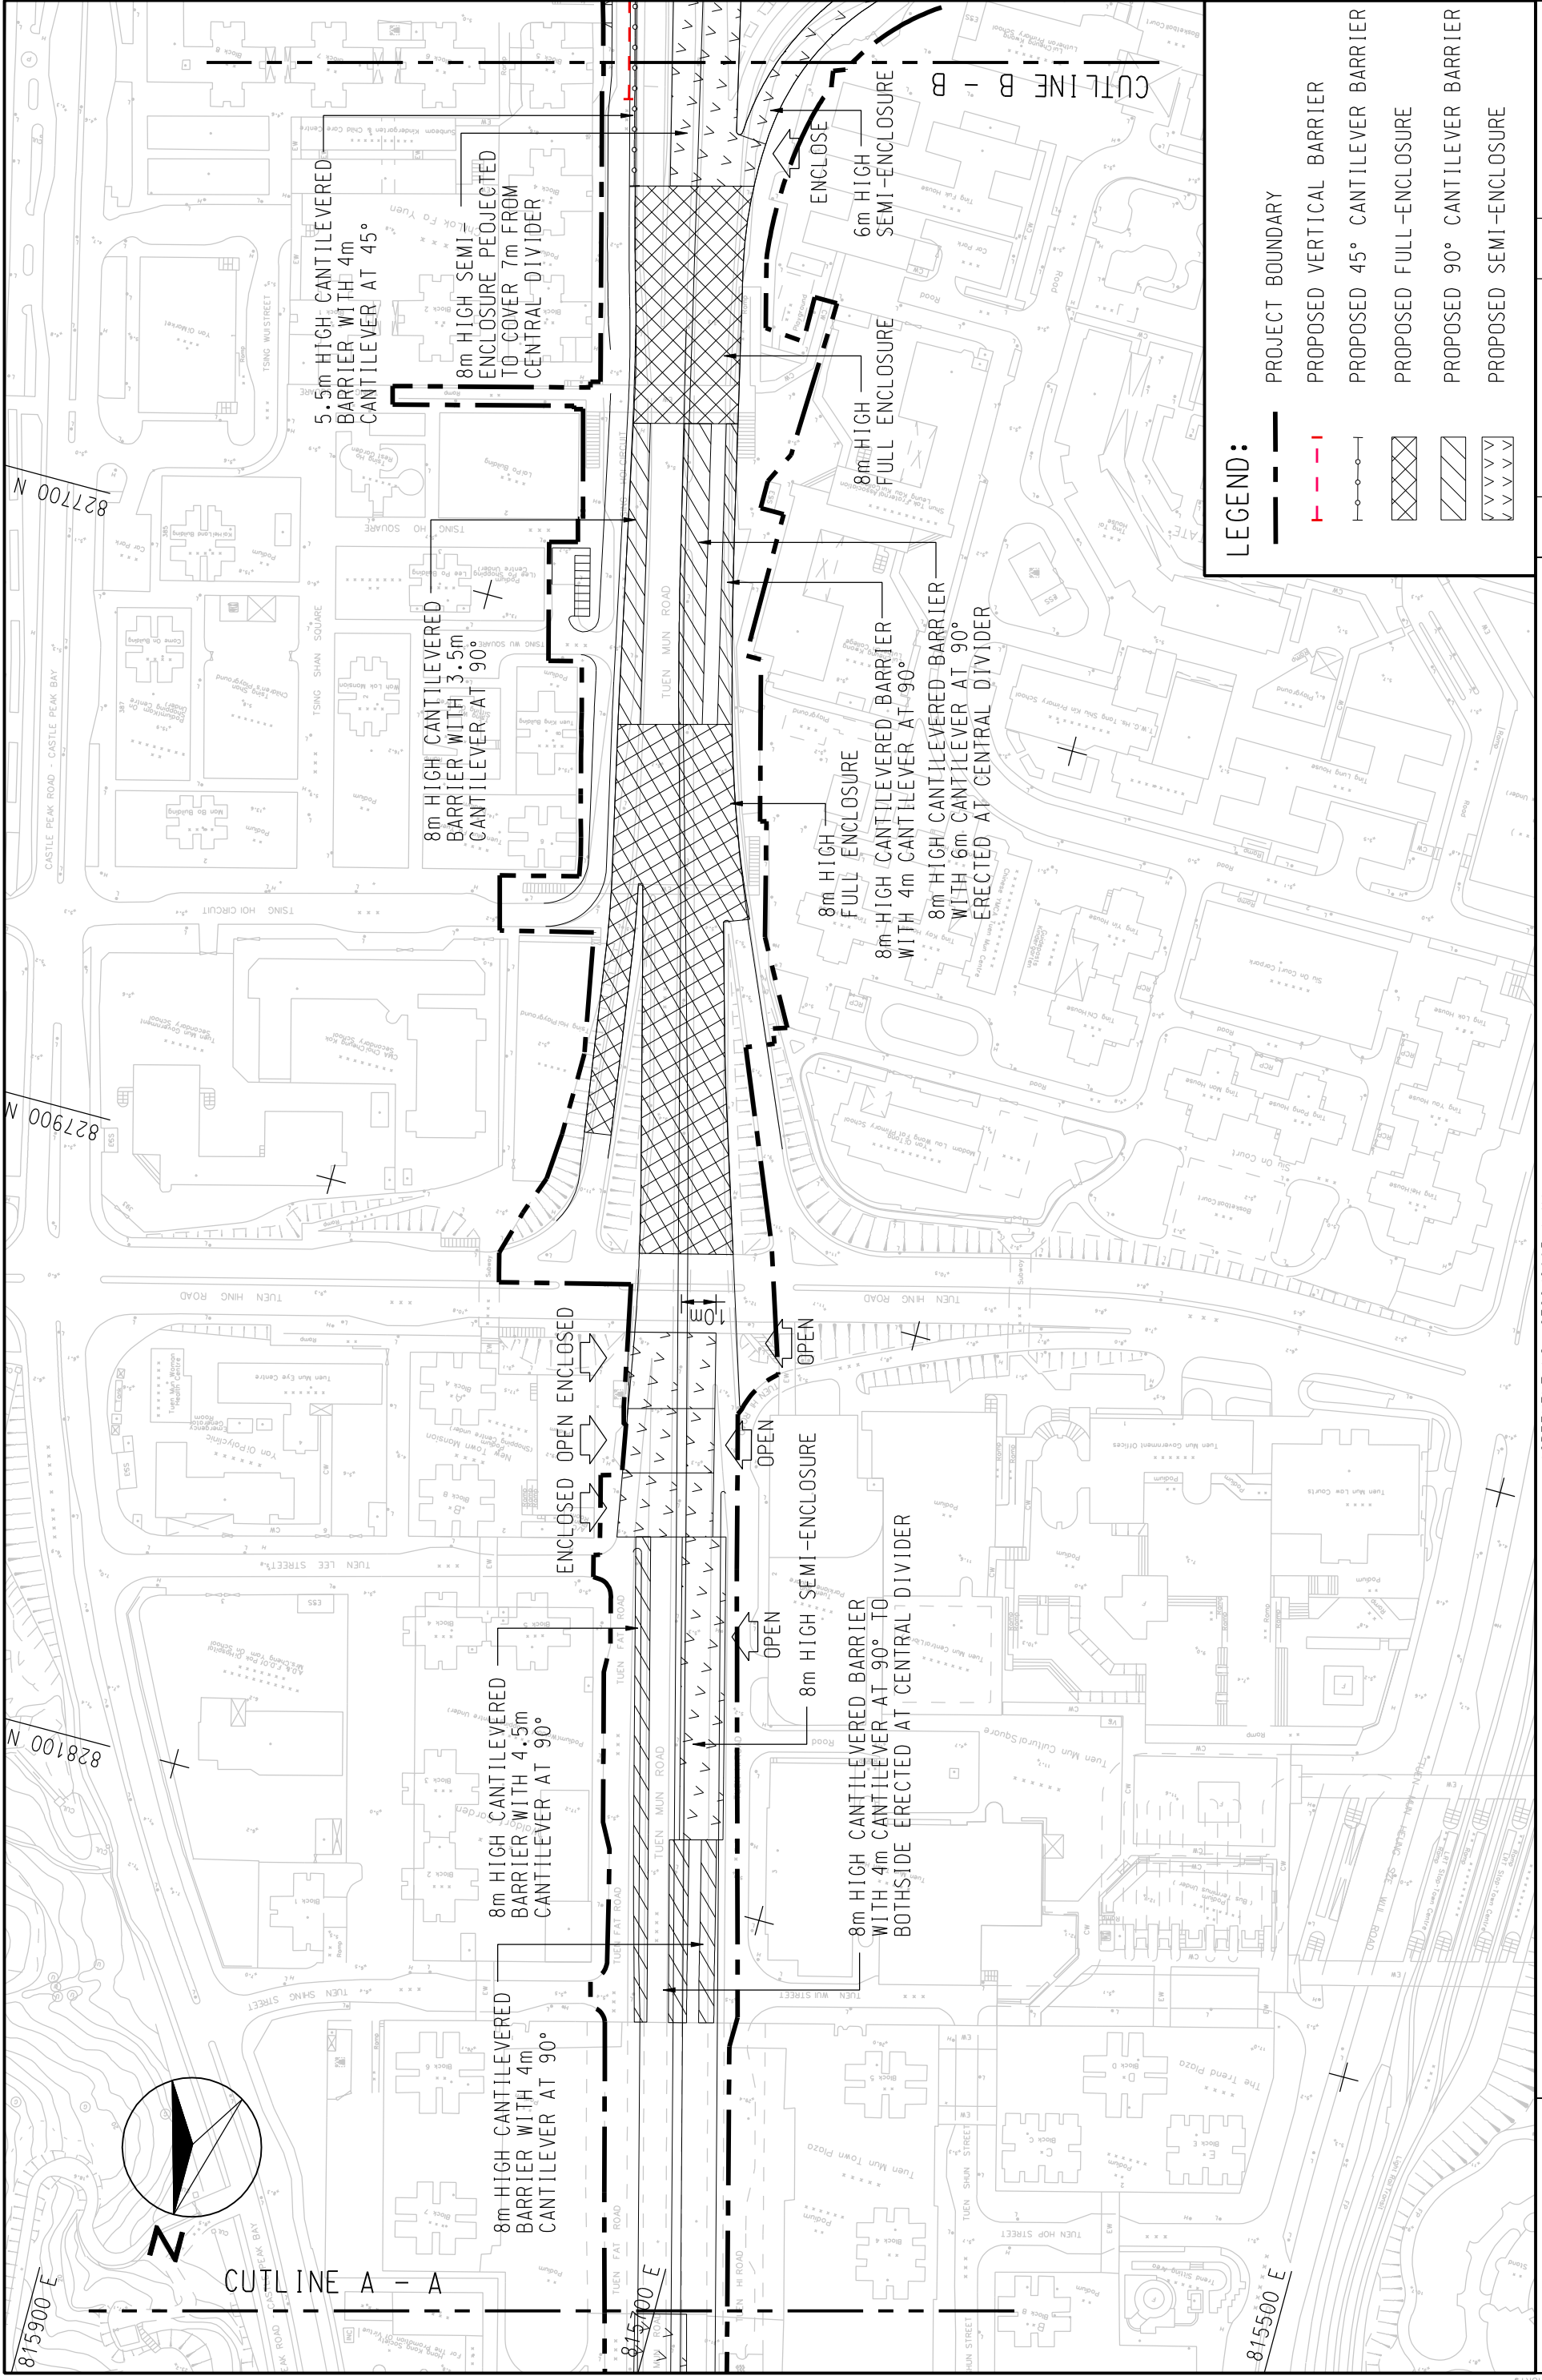


LEGEND:

- PROJECT BOUNDARY
- - - - - PROPOSED VERTICAL BARRIER
- . - . - . PROPOSED 45° CANTILEVER BARRIER
- |—|—|—| PROPOSED FULL-ENCLOSURE
- ▧▧▧▧▧▧▧▧ PROPOSED 90° CANTILEVER BARRIER
- ▨▨▨▨▨▨▨▨ PROPOSED SEMI-ENCLOSURE

SCALE	A3 1:2000	DATE	DEC. 2008
CHECK	ETLM	DRAWN	LC
JOB NO.	60025208		
FIGURE NO.	FIGURE 3.1B		
REV	—		

AGREEMENT NO. CE22/2005 (HY)
 TRAFFIC IMPROVEMENTS TO TUEN MUN ROAD TOWN CENTRE SECTION
PROPOSED NOISE MITIGATION MEASURES

MAUNSELL | AECOM
 茂盛 (亞洲) 工程顧問有限公司

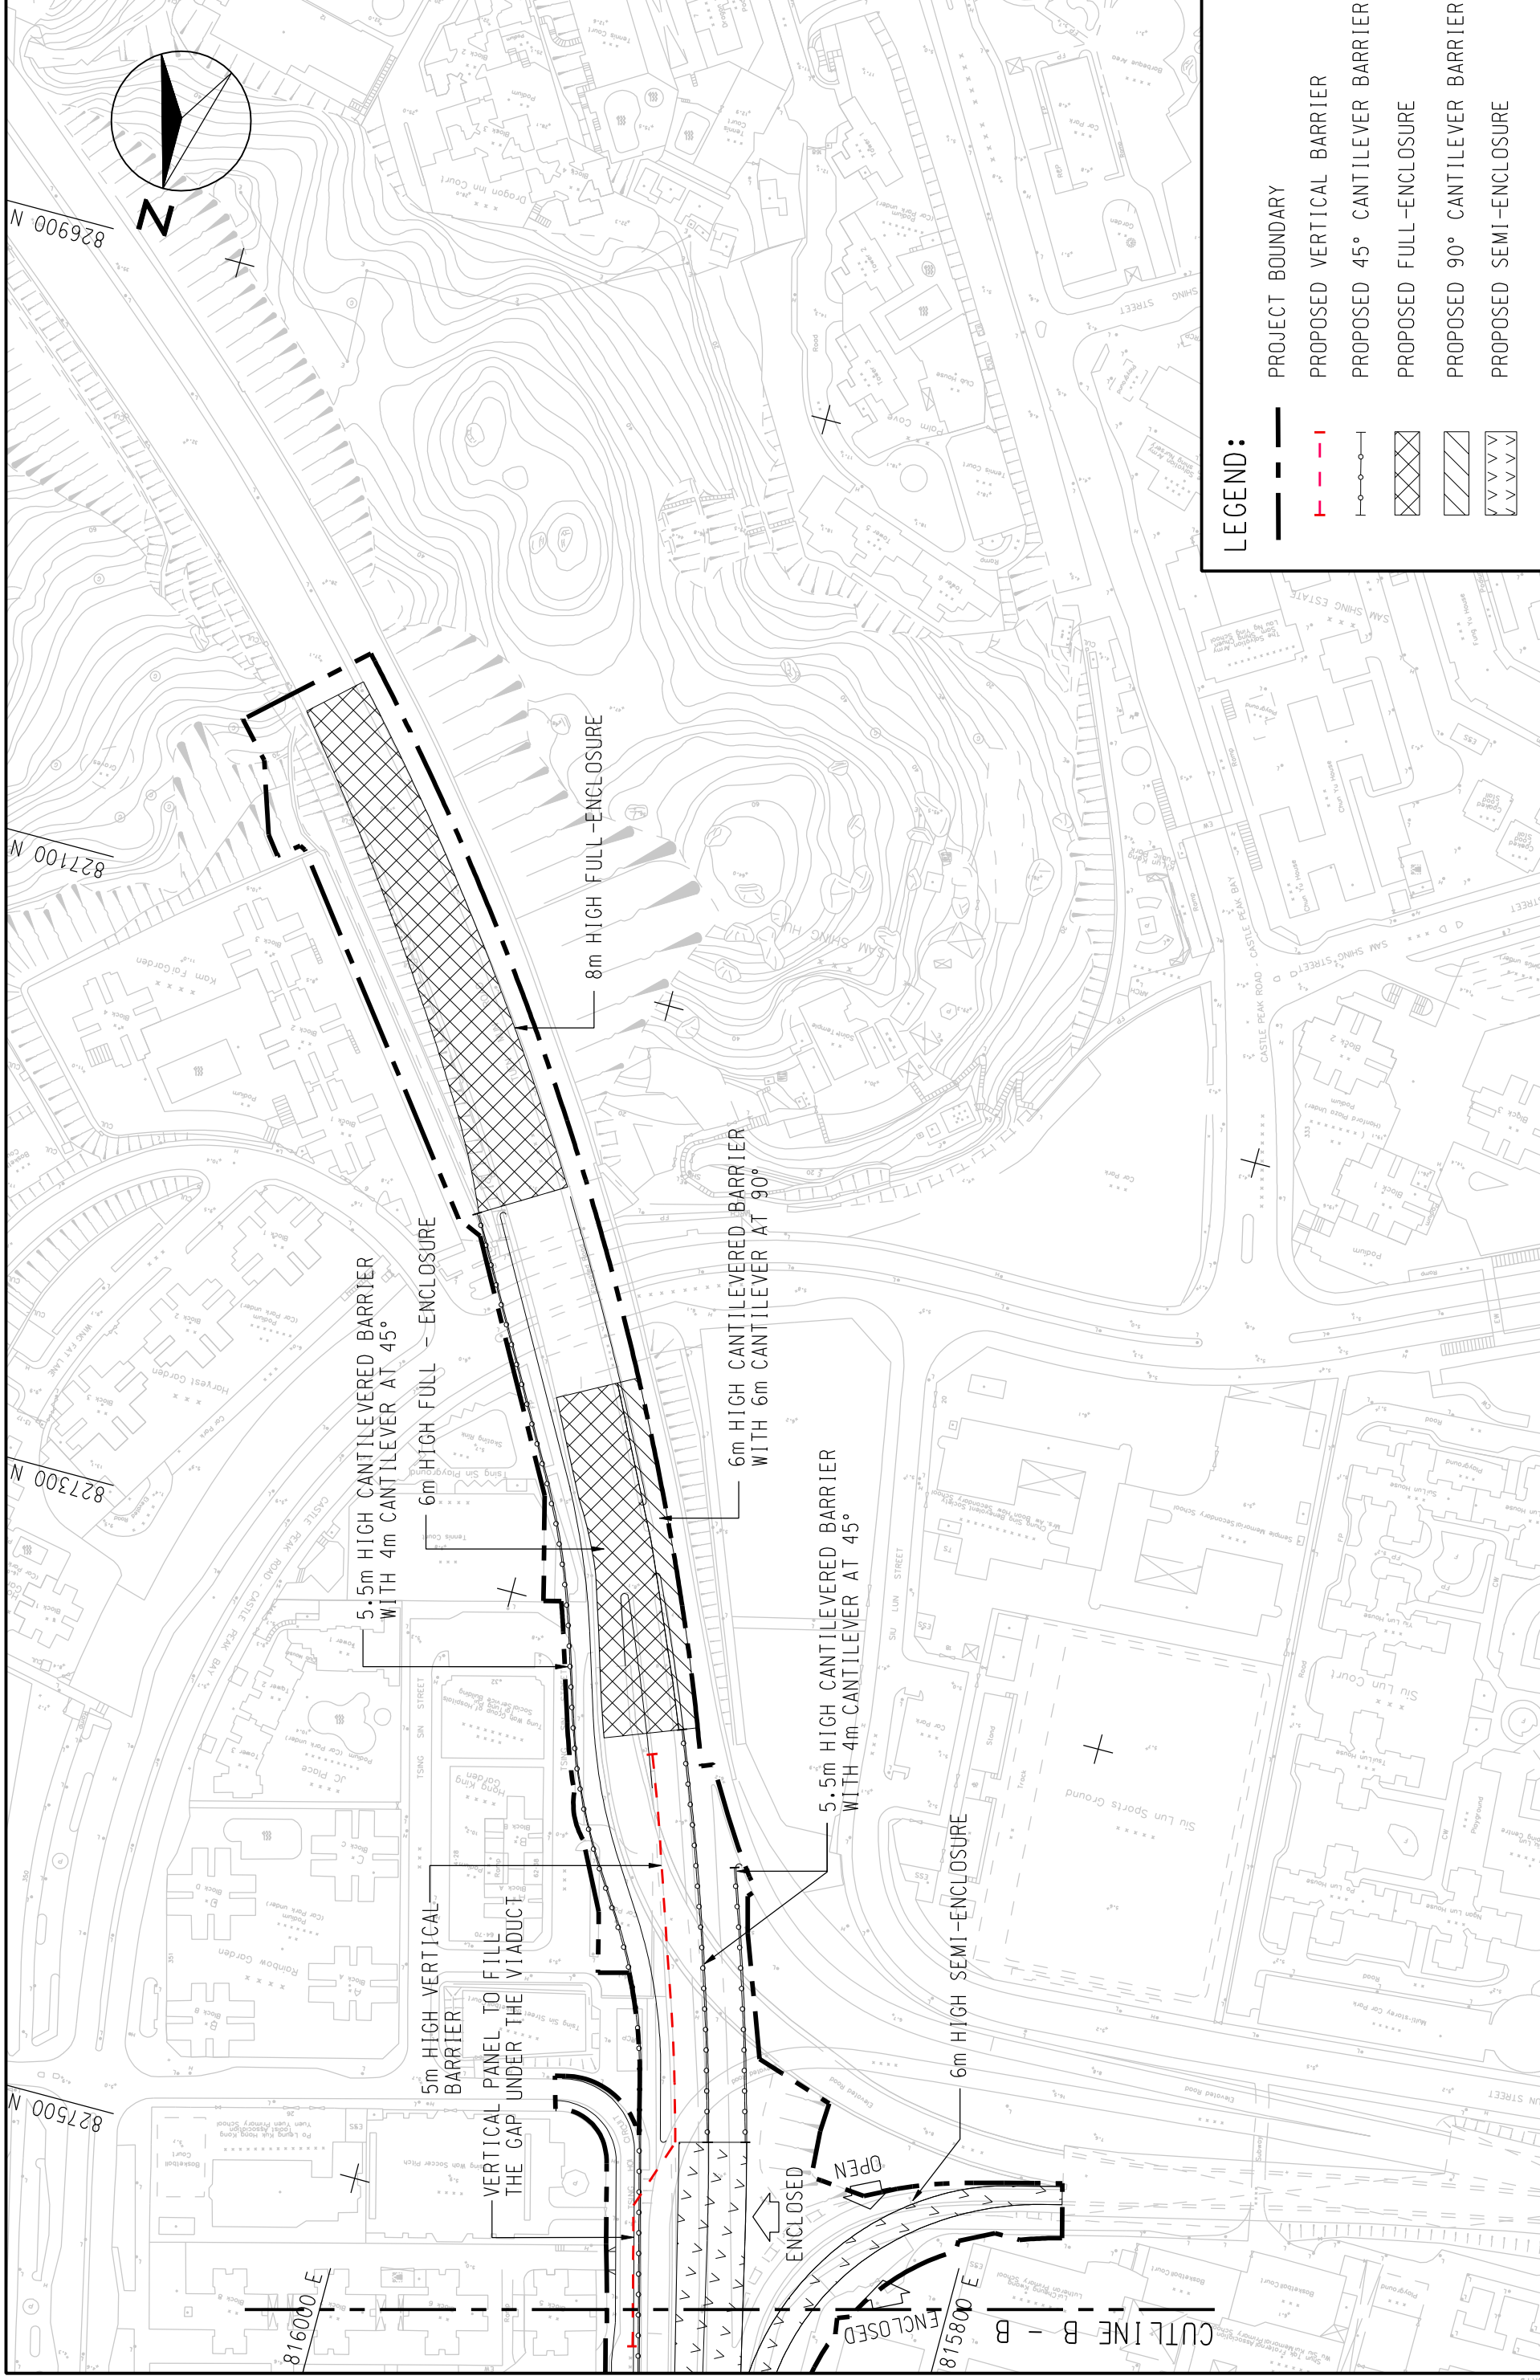

LEGEND:

- PROJECT BOUNDARY
- - - PROPOSED VERTICAL BARRIER
- · - · - PROPOSED 45° CANTILEVER BARRIER
- ▣ PROPOSED FULL-ENCLOSURE
- ▤ PROPOSED 90° CANTILEVER BARRIER
- ▥ PROPOSED SEMI-ENCLOSURE

SCALE	A3 1:2000	DATE	DEC. 2008
CHECK	ETLM	DRAWN	LDF
JOB NO.	60025208	FIGURE NO.	FIGURE 3.1C
REV			—

AGREEMENT NO. CE22/2005 (HY)
 TRAFFIC IMPROVEMENTS TO TUEN MUN ROAD TOWN CENTRE SECTION
PROPOSED NOISE MITIGATION MEASURES

MAUNSELL | AECOM
 茂盛 (亞洲) 工程顧問有限公司

(SHEET 3 OF 3)