
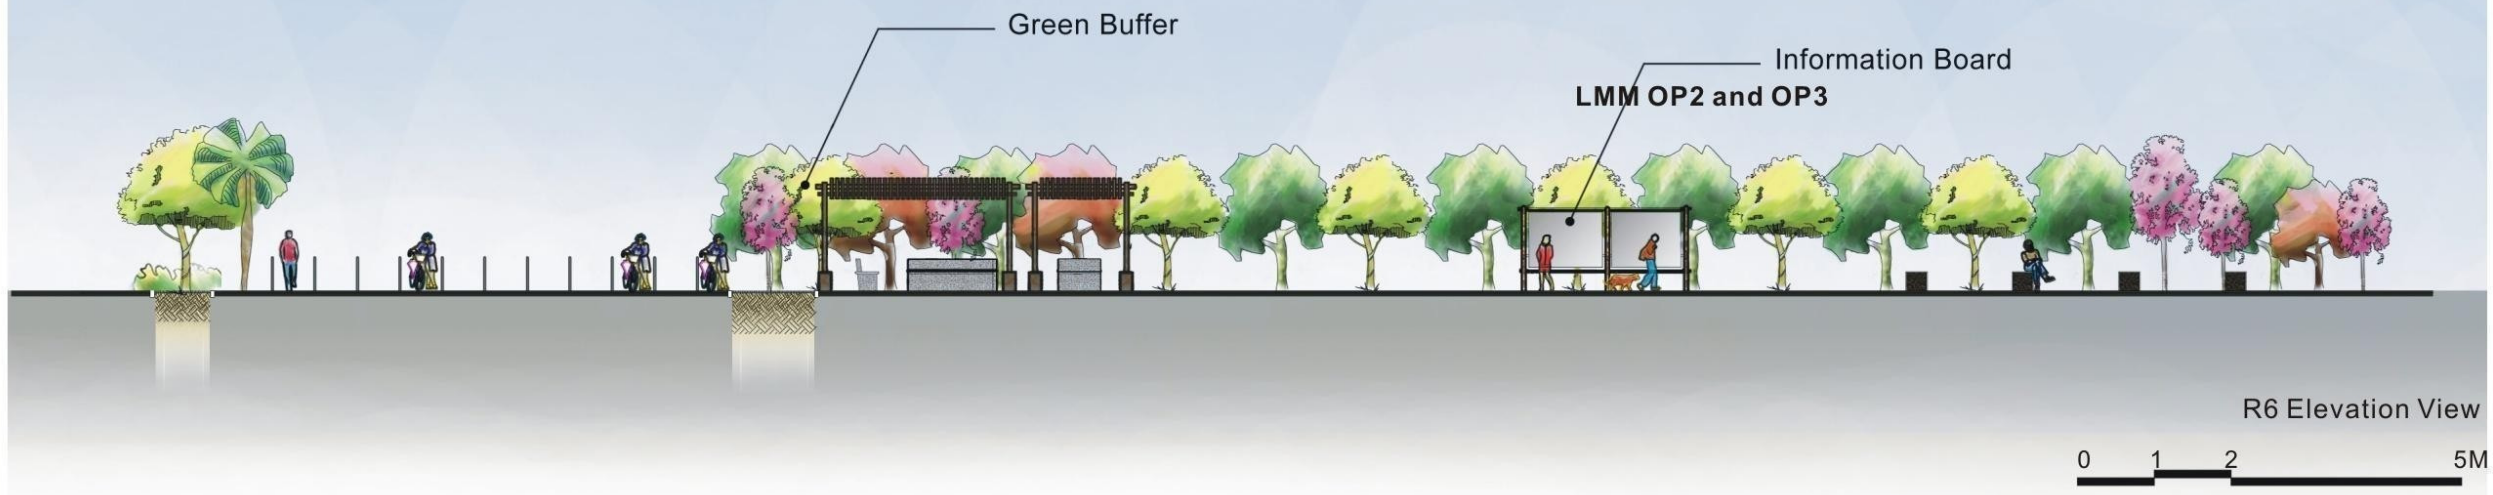
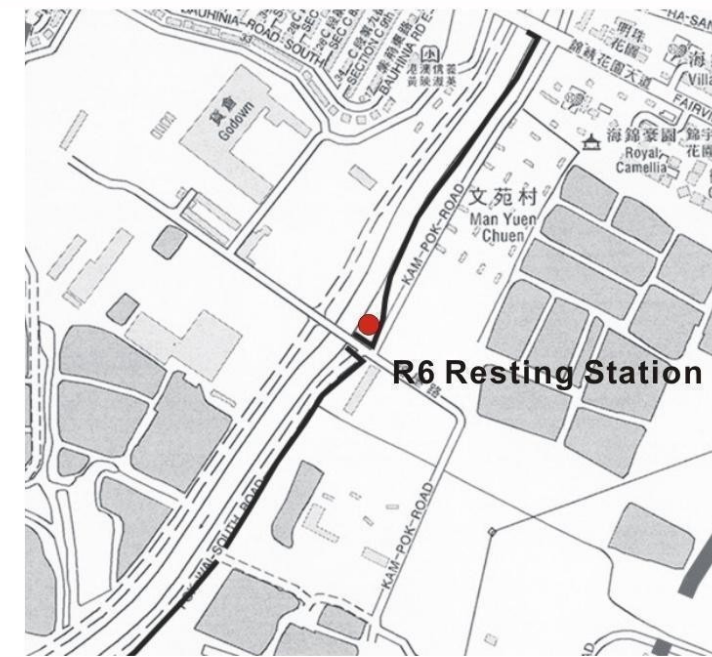


R6 Resting Station Concept

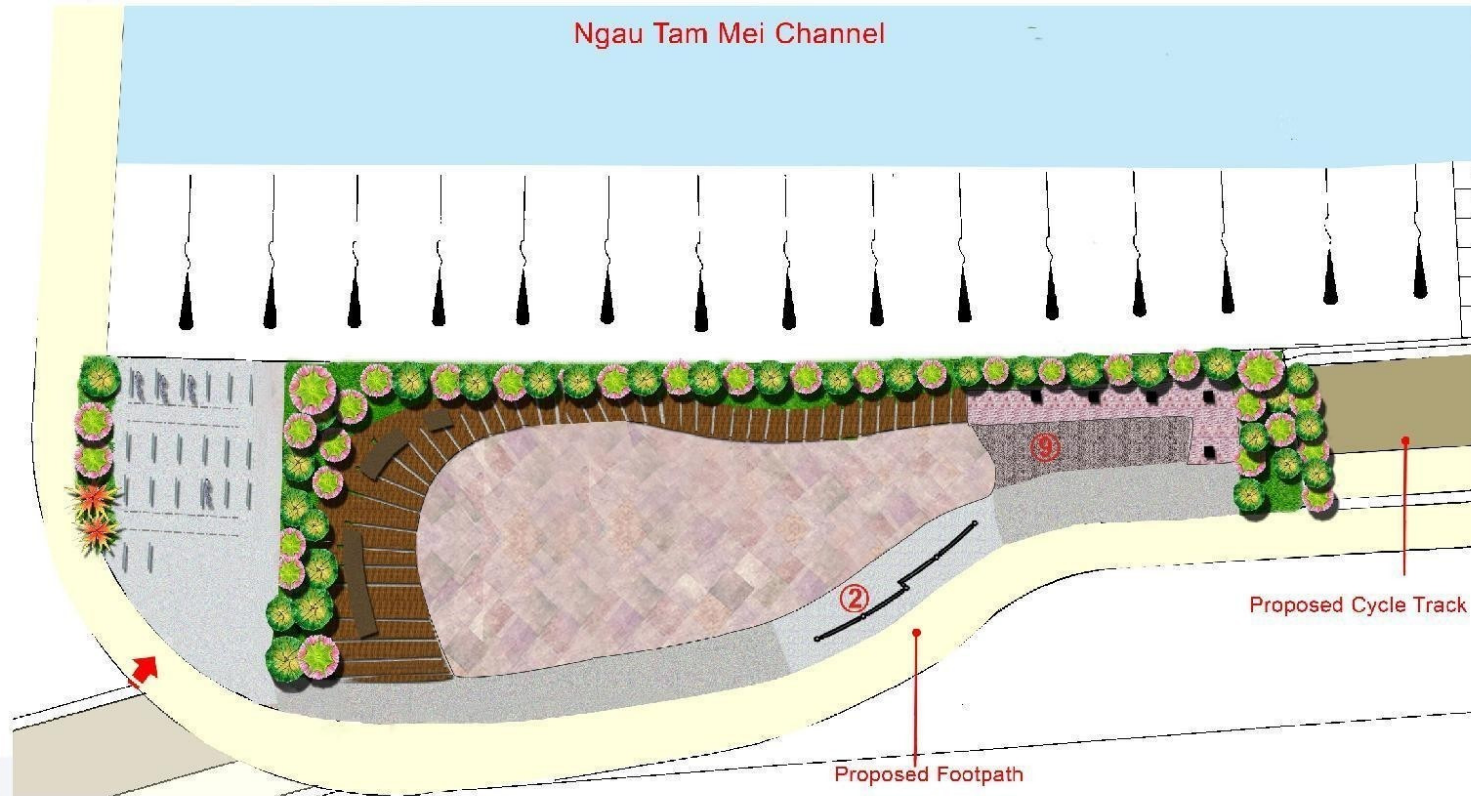

Resting Station (R)		R6
Zoning		OU
Facility No.	Facility Description	
1	Cycle Parking Spaces	90 m ² for 20 Parking Units
2	Information Board	10m ²
3	Mobile First Aid Station	N/A
4	Shelter / Pavilion	N/A
5	Public Toilet	*
6	Cycle Rental / Return Kiosk	N/A
7	Food Kiosk	N/A
8	Practicing Area / Gathering Ground	N/A
9	Open Space / Sitting-out Area	530 m ²
Total Area		630 m ²

Note: Landscape Design Concept provided by consultant of the NWNT cycle track design and construction study under Agreement No. CE22/2006, CEDD, 2007