


Annex C6

Sections of Concrete  
Parapet Wall and Planter  
Wall for the New Flyover  
and New Segregated Left-  
ture Lane

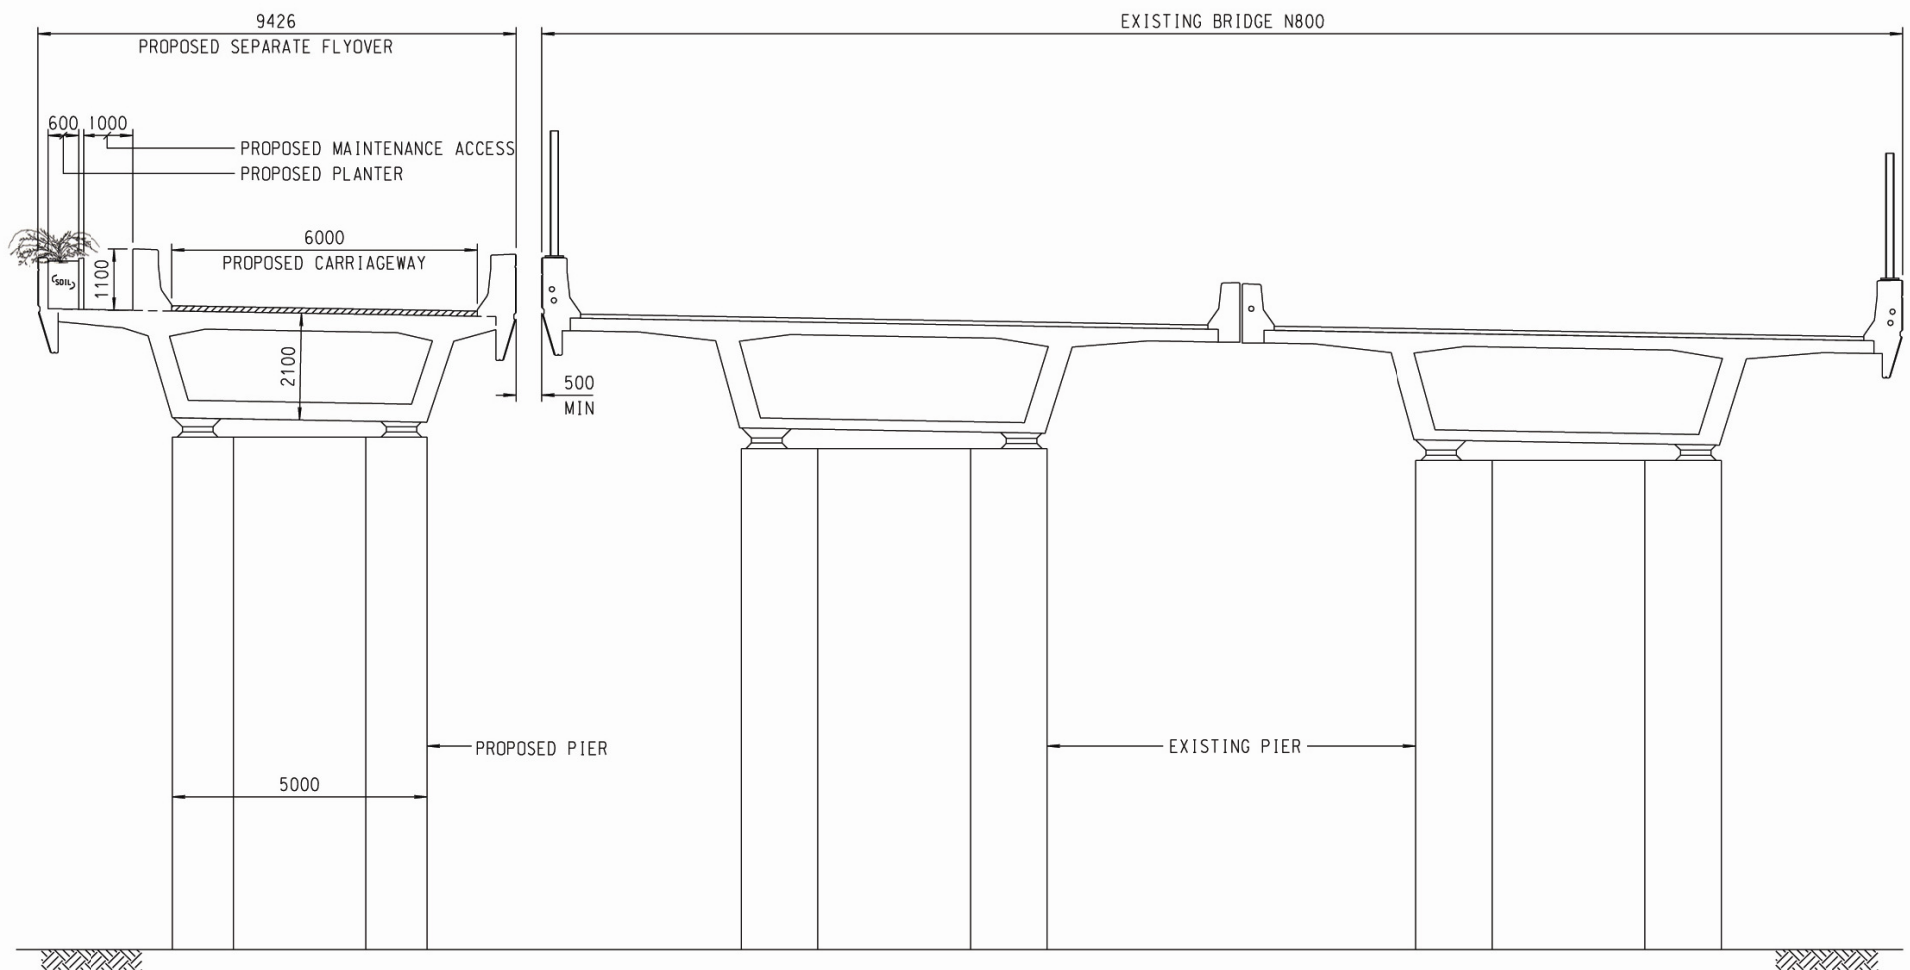


sketch title

IMPROVEMENT TO POK OI INTERCHANGE  
- TYPICAL SECTION OF NEW FLYOVER

rev	date	description	initial
		BRIDGES AND STRUCTURES DIVISION HIGHWAYS DEPARTMENT	結構部 及 香港
		date	scale
	.10/09/2008	1 : 100	sketch no. HSTS38401-SK0013-B


NOTES :

1. ALL DEMENISONS ARE IN MILLIMETERS.
2. ALL LEVELS ARE IN METERS AND ABOVE H.K.P.D.

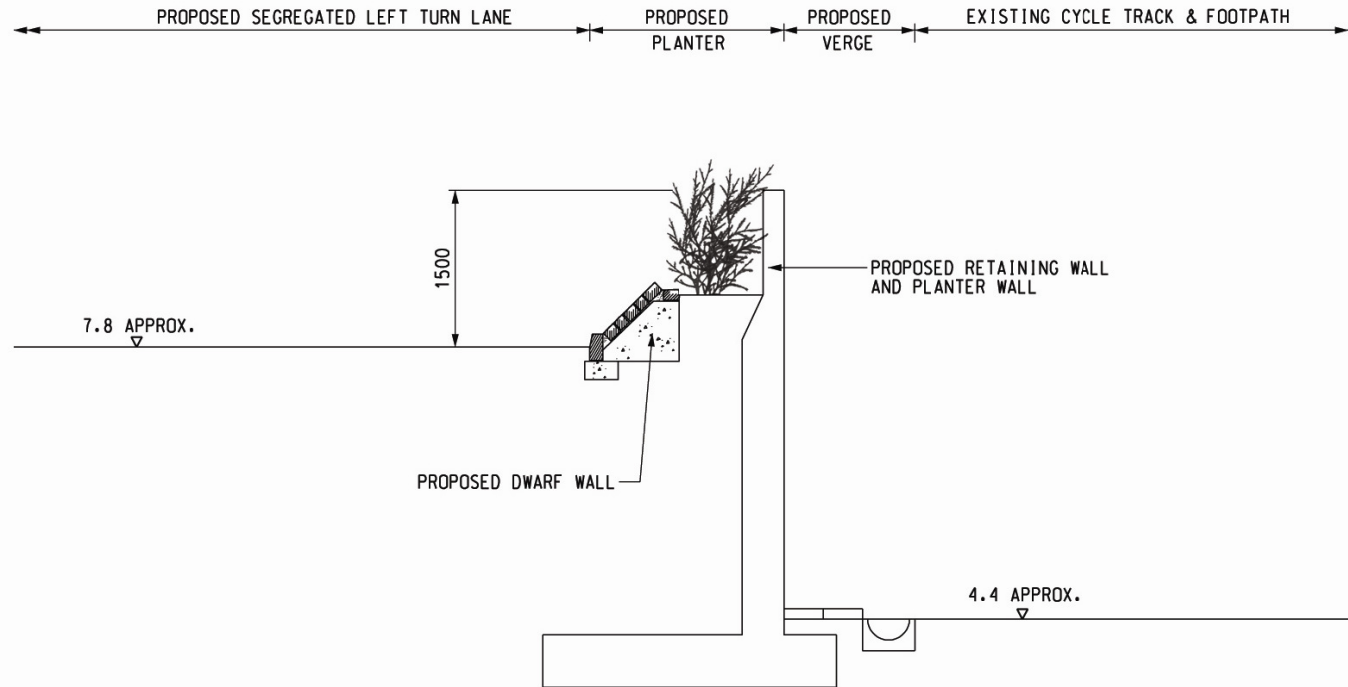

**TYPICAL SECTION OF  
SEGREGATED LEFT TURN LANE**

50mm SCALE 1 : 1

drawing title <b>TYPICAL SECTION OF SEGREGATED LEFT TURN LANE</b>	project title <b>IMPROVEMENT TO POK OI INTERCHANGE</b>	COPYRIGHT RESERVED	scale A3 N.T.S.	drawing no. <b>HWDYL051A-SK0014</b>
		office <b>WORKS DIVISION</b>	 <b>HIGHWAYS DEPARTMENT HONG KONG</b>	