


Annex C9

Road Traffic Noise Impact Assessment (Without Mitigation)

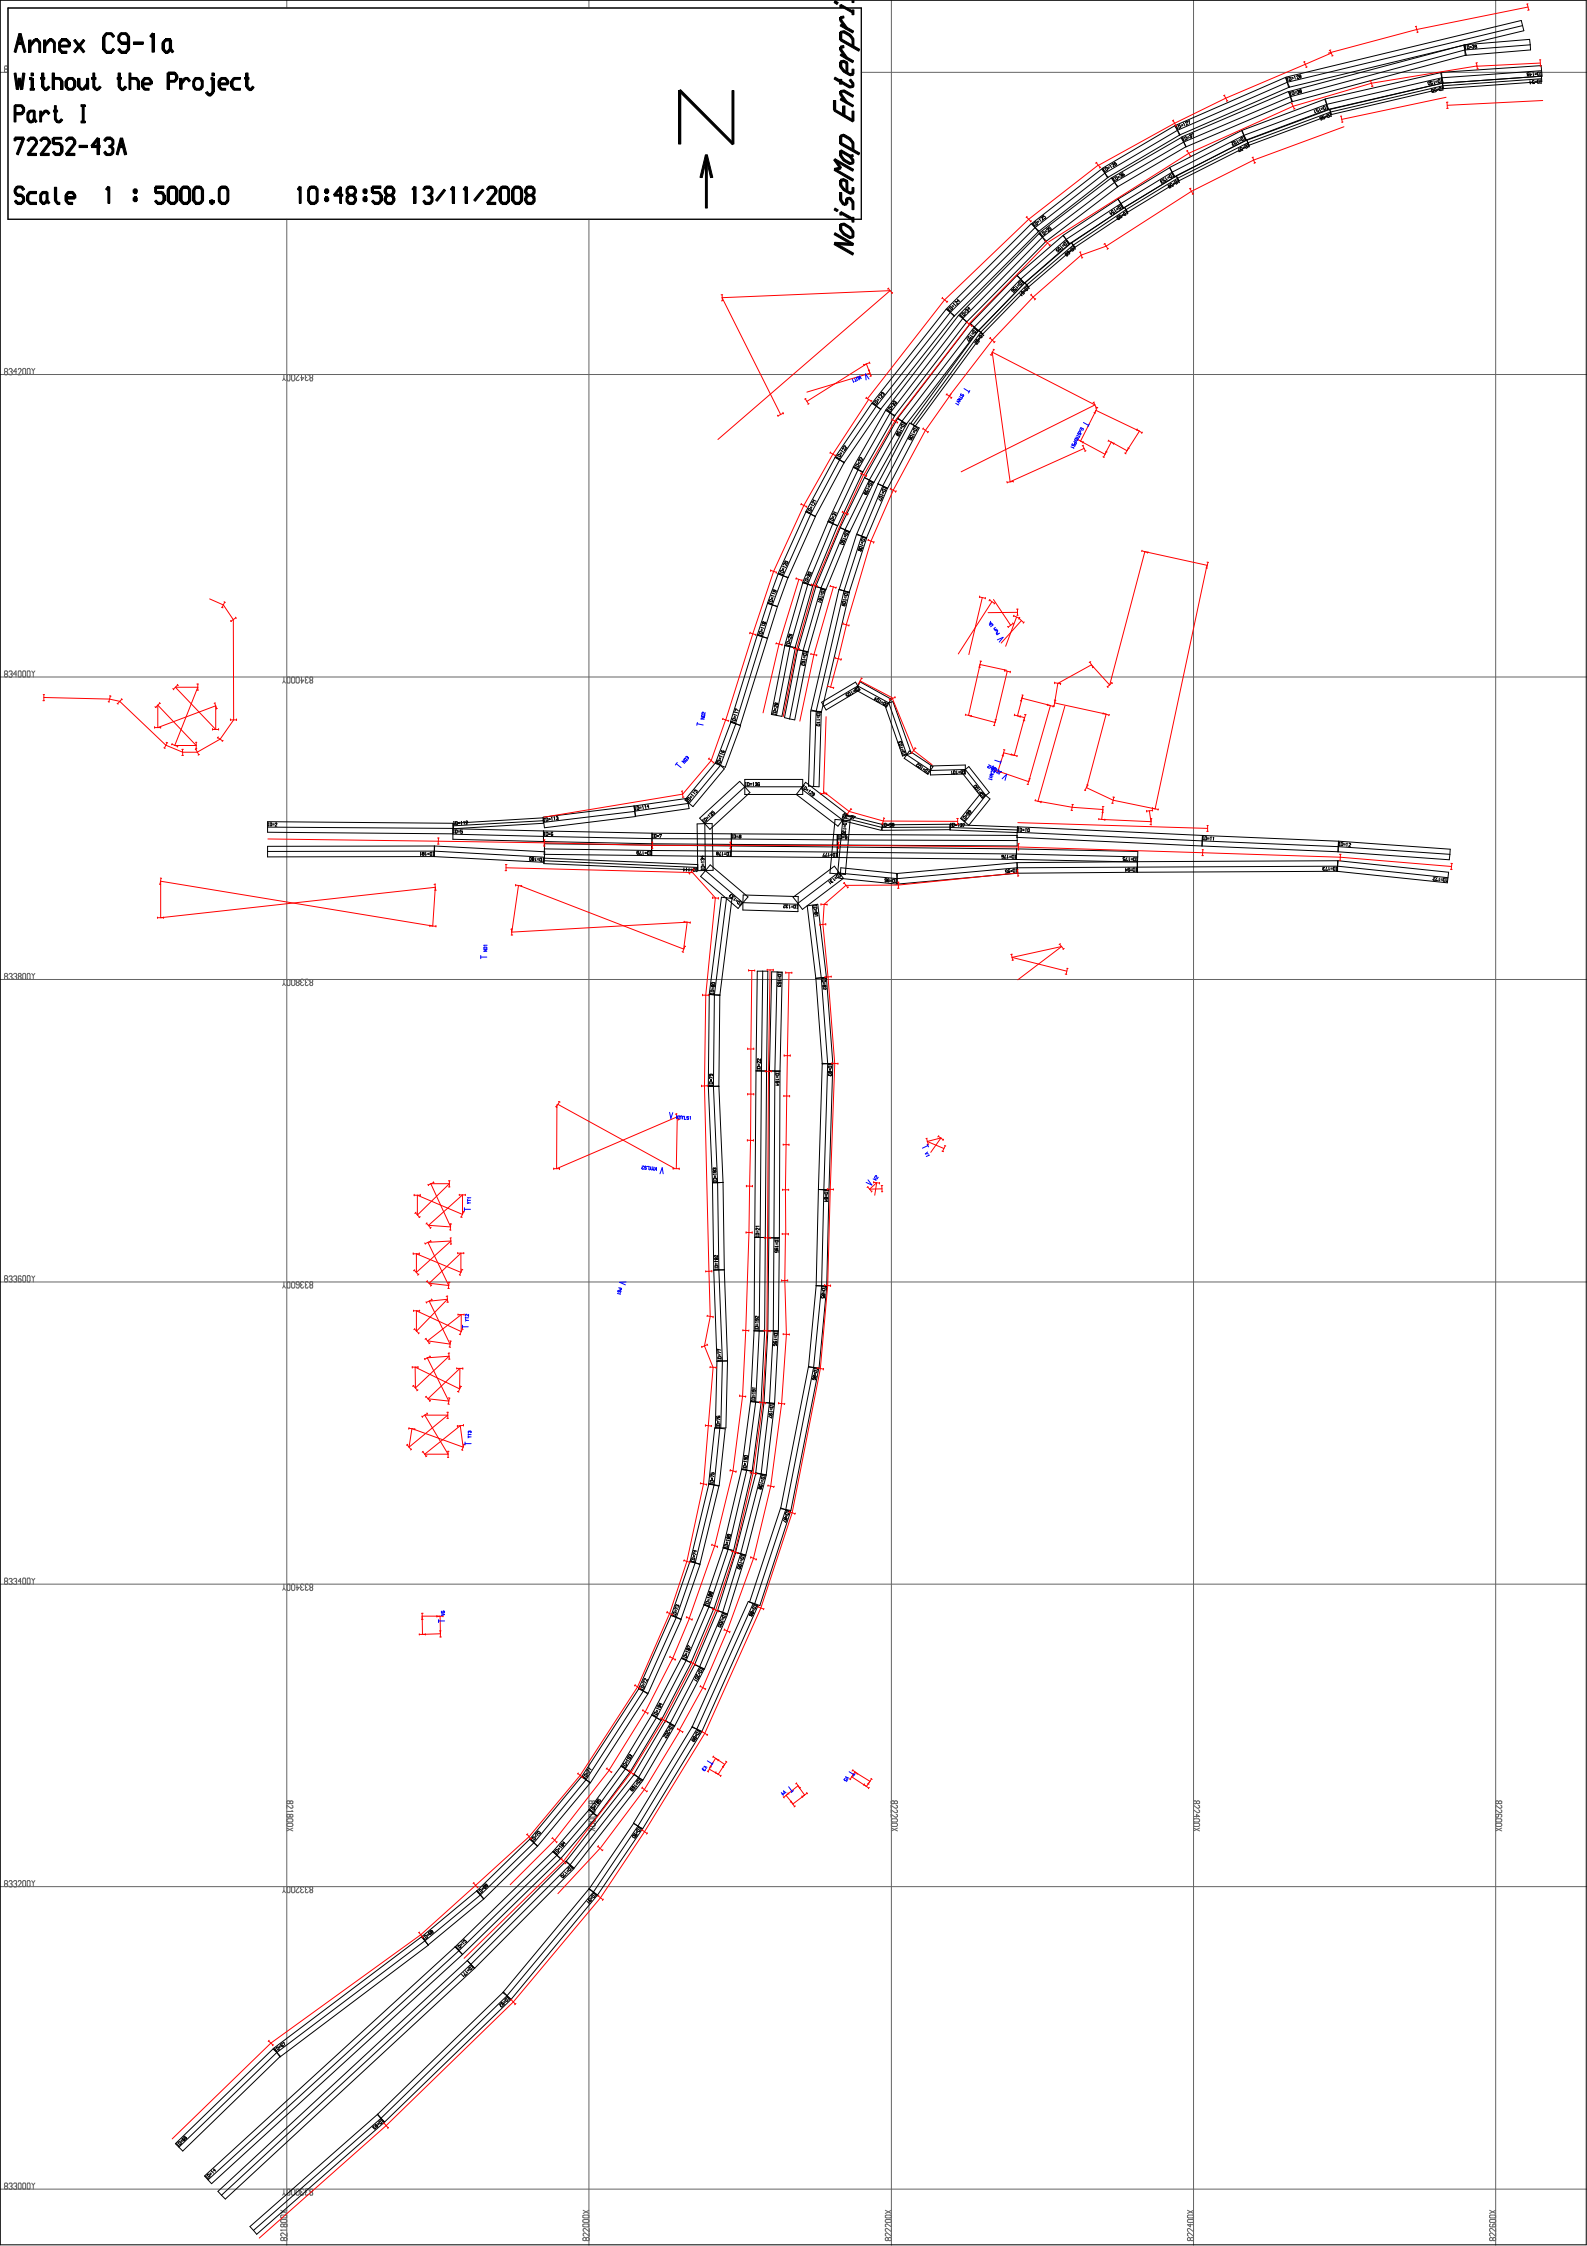


NoiseMap Enterprise





NoiseMap Enterprise

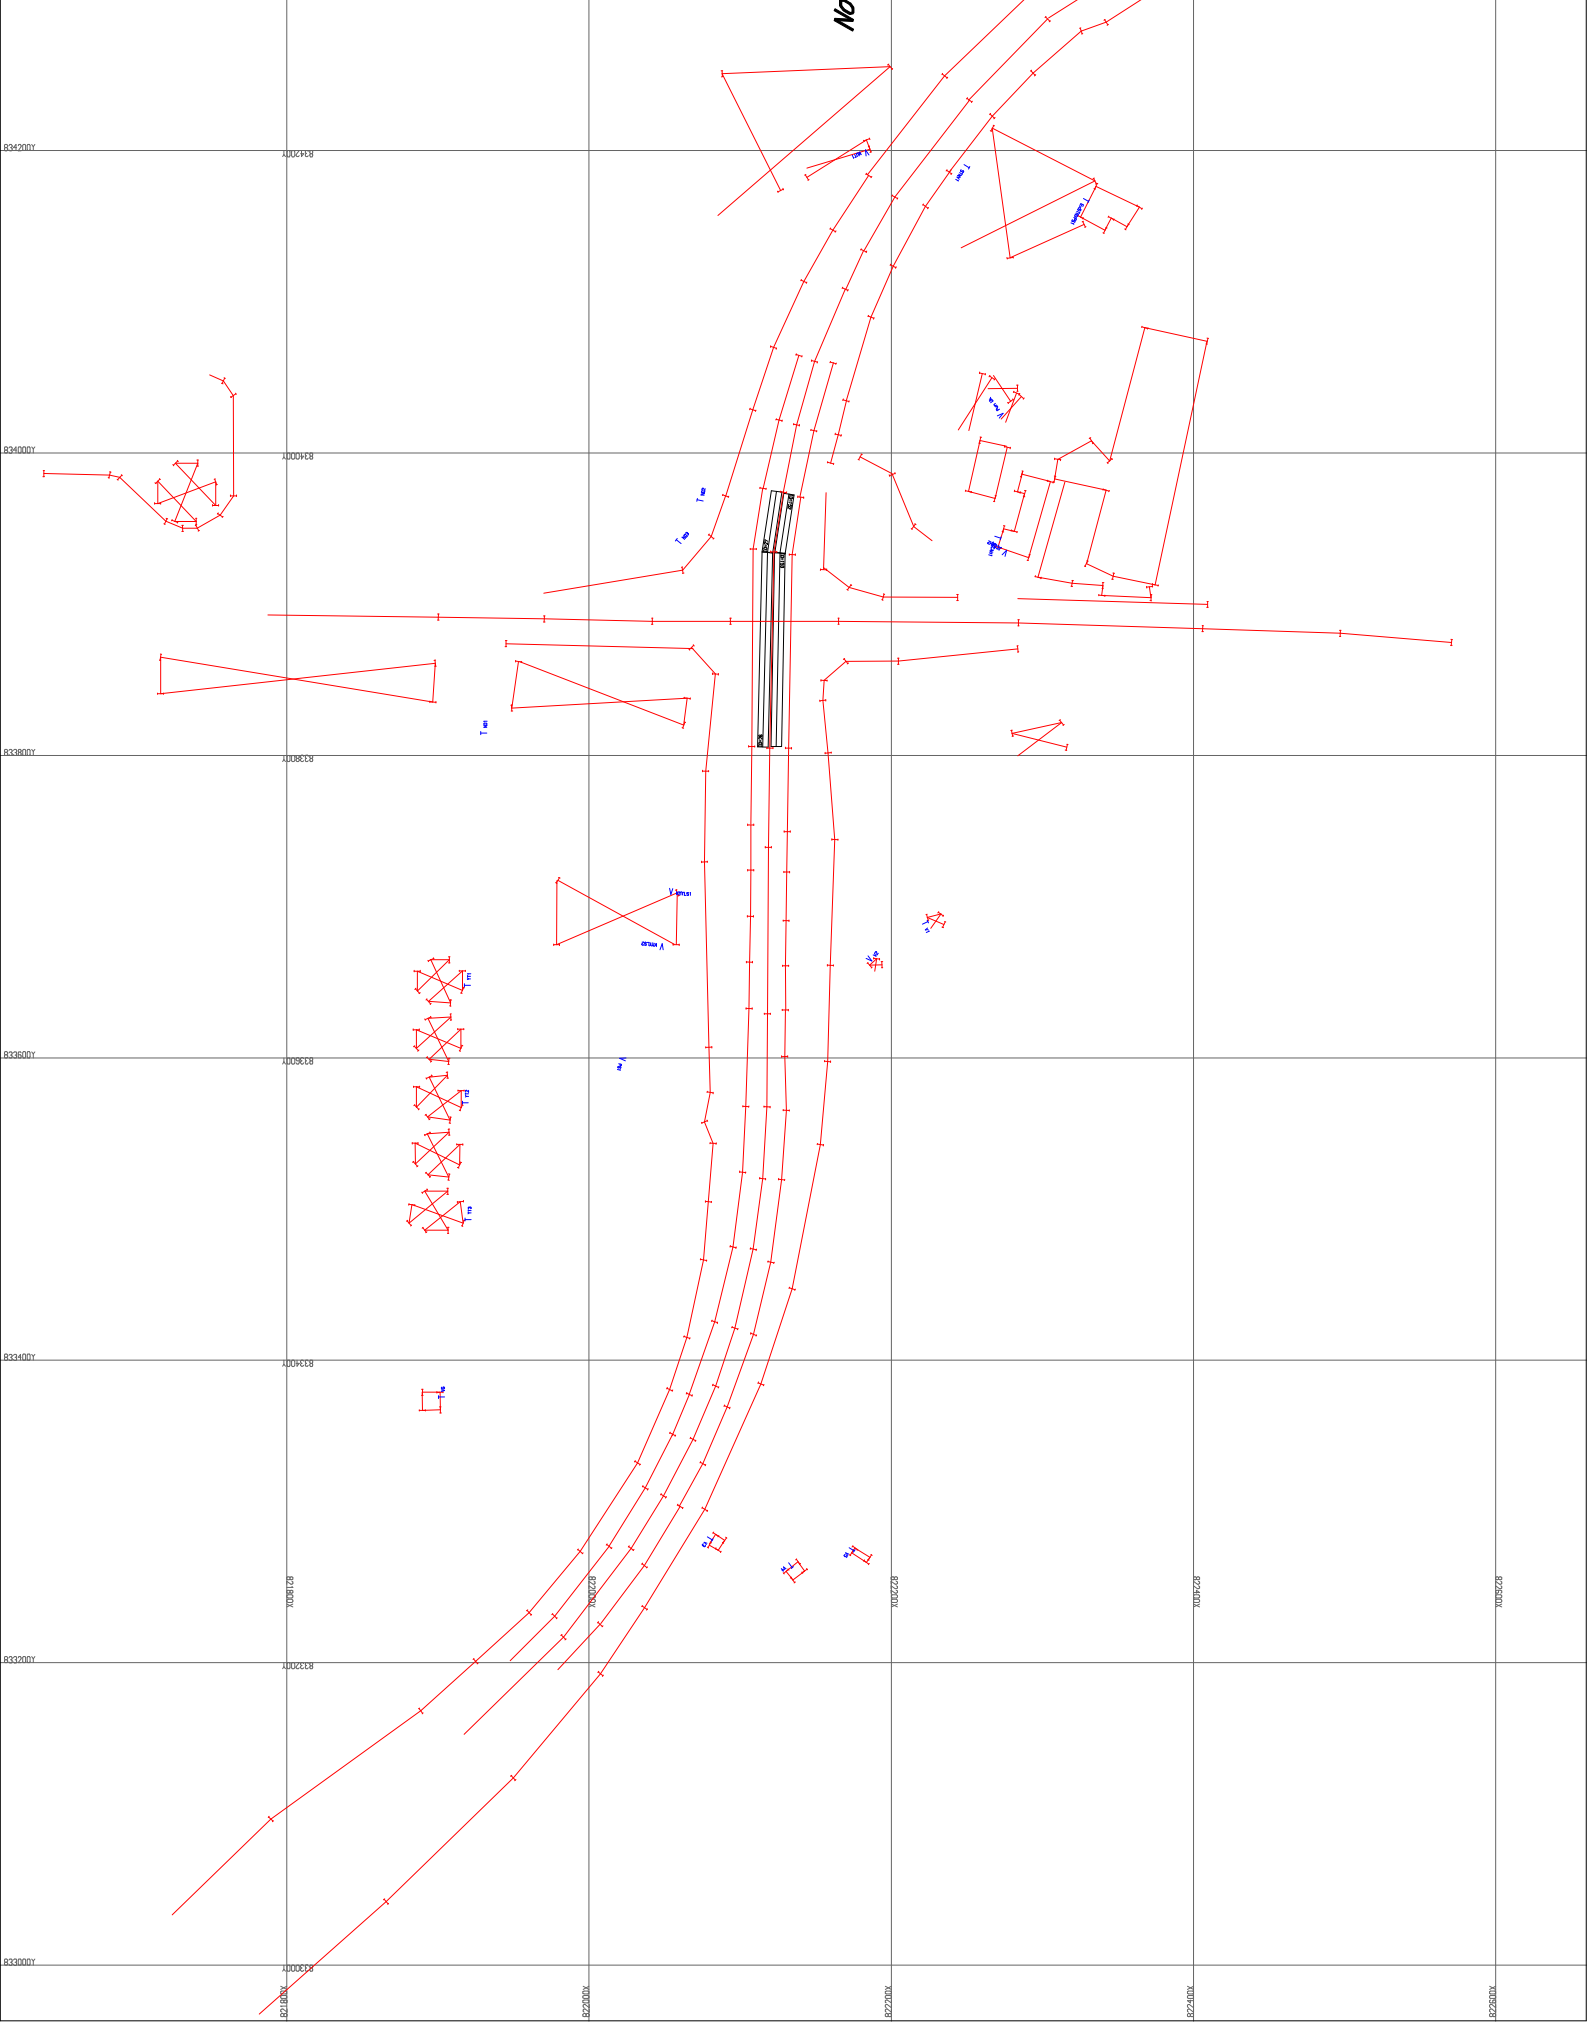



Annex C9-2a
With the Project (Without Mitigation)
Part I
72252-44A

Scale 1 : 5000.0 10:57:20 13/11/2008



NoiseMap Enterprise

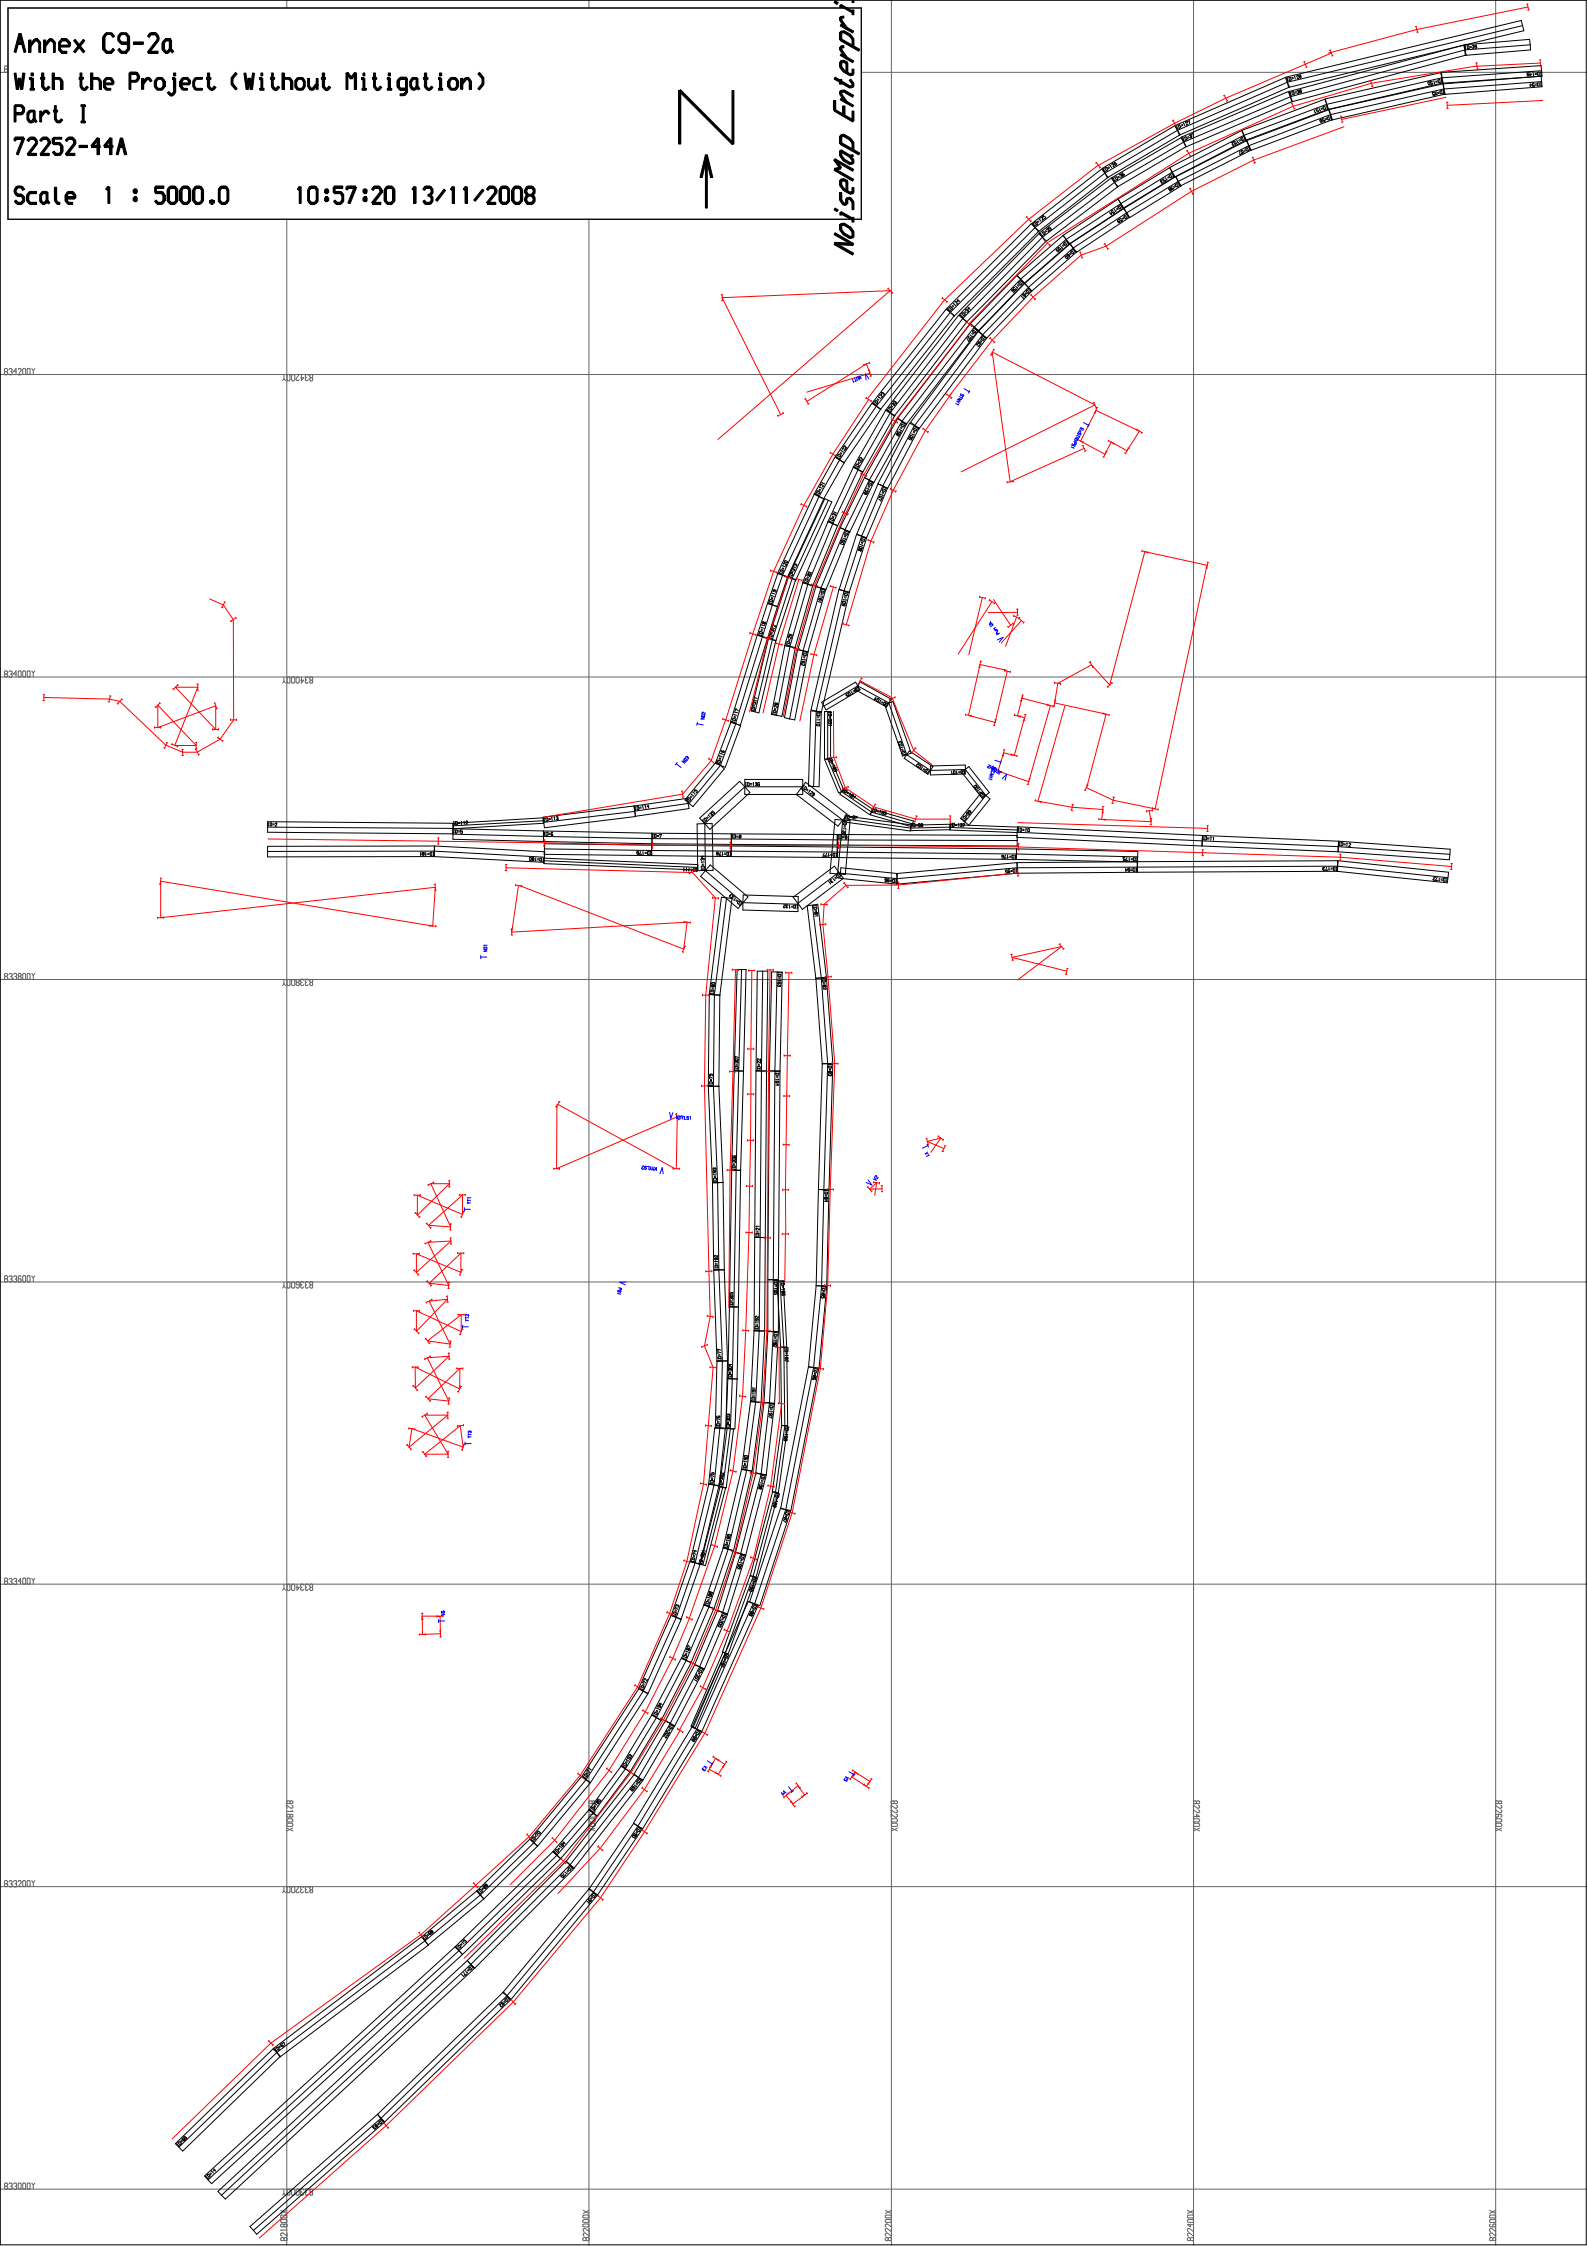


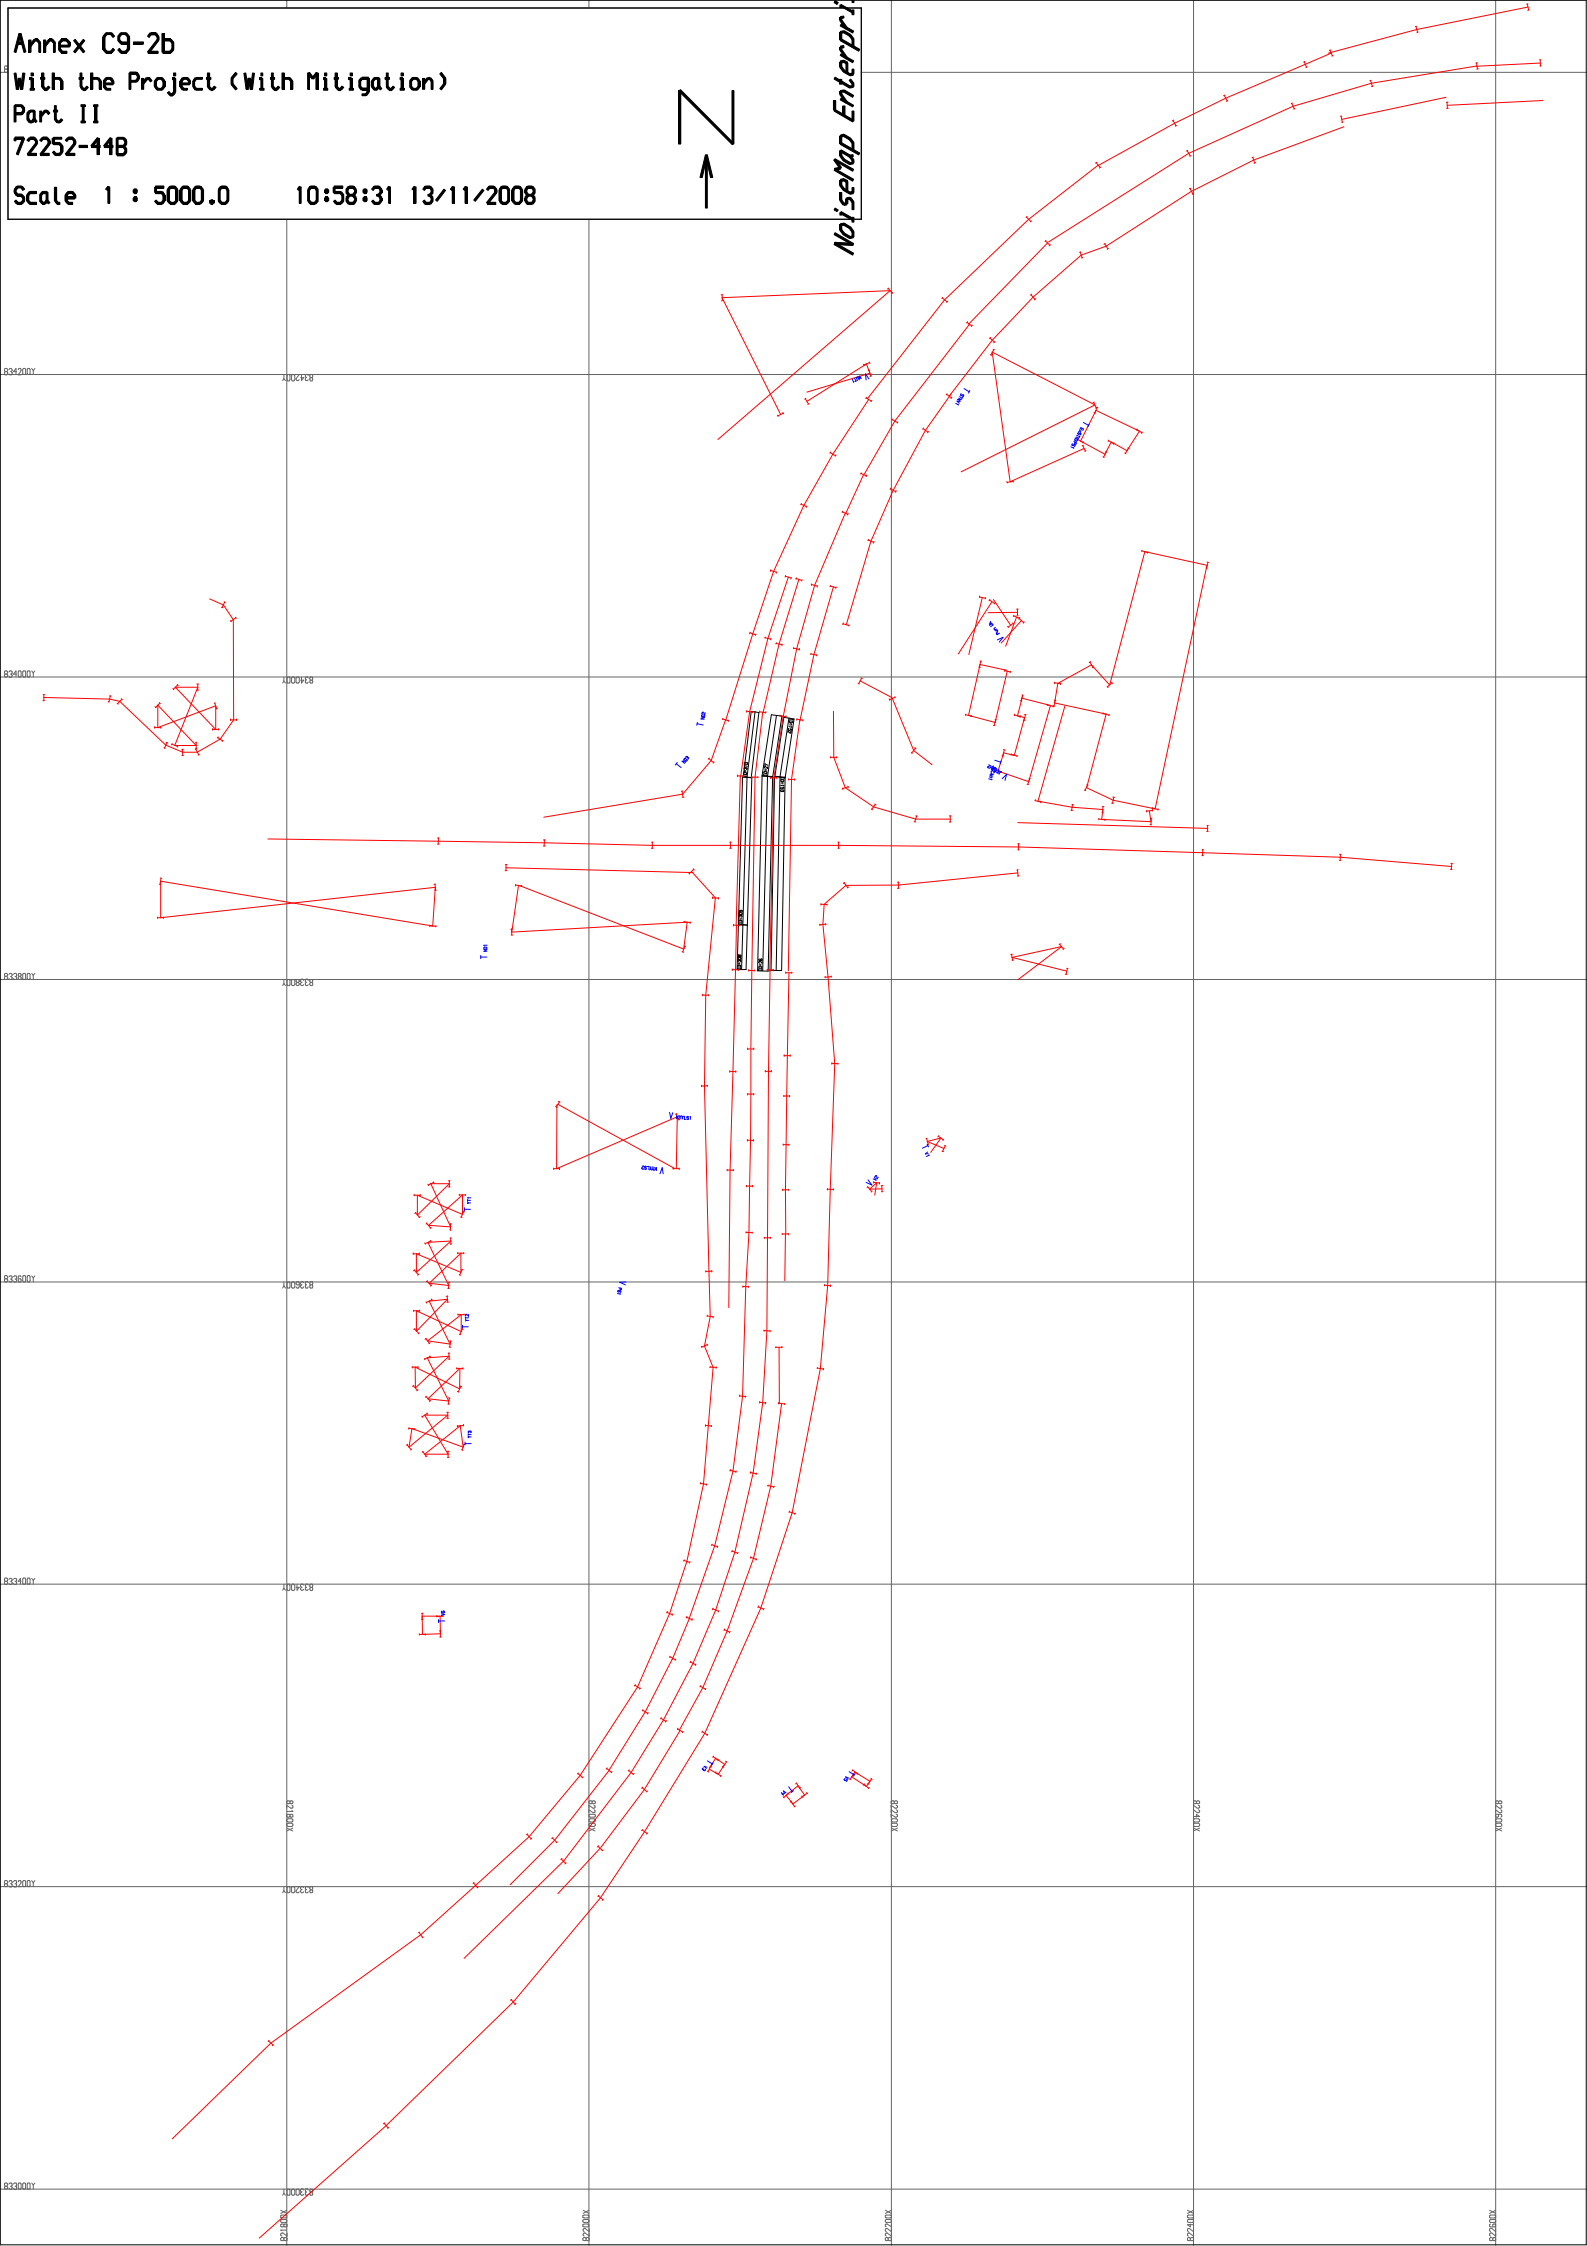

Annex C9-2b
With the Project (With Mitigation)
Part II
72252-44B
Scale 1 : 5000.0 10:58:31 13/11/2008



NoiseMap Enterprise

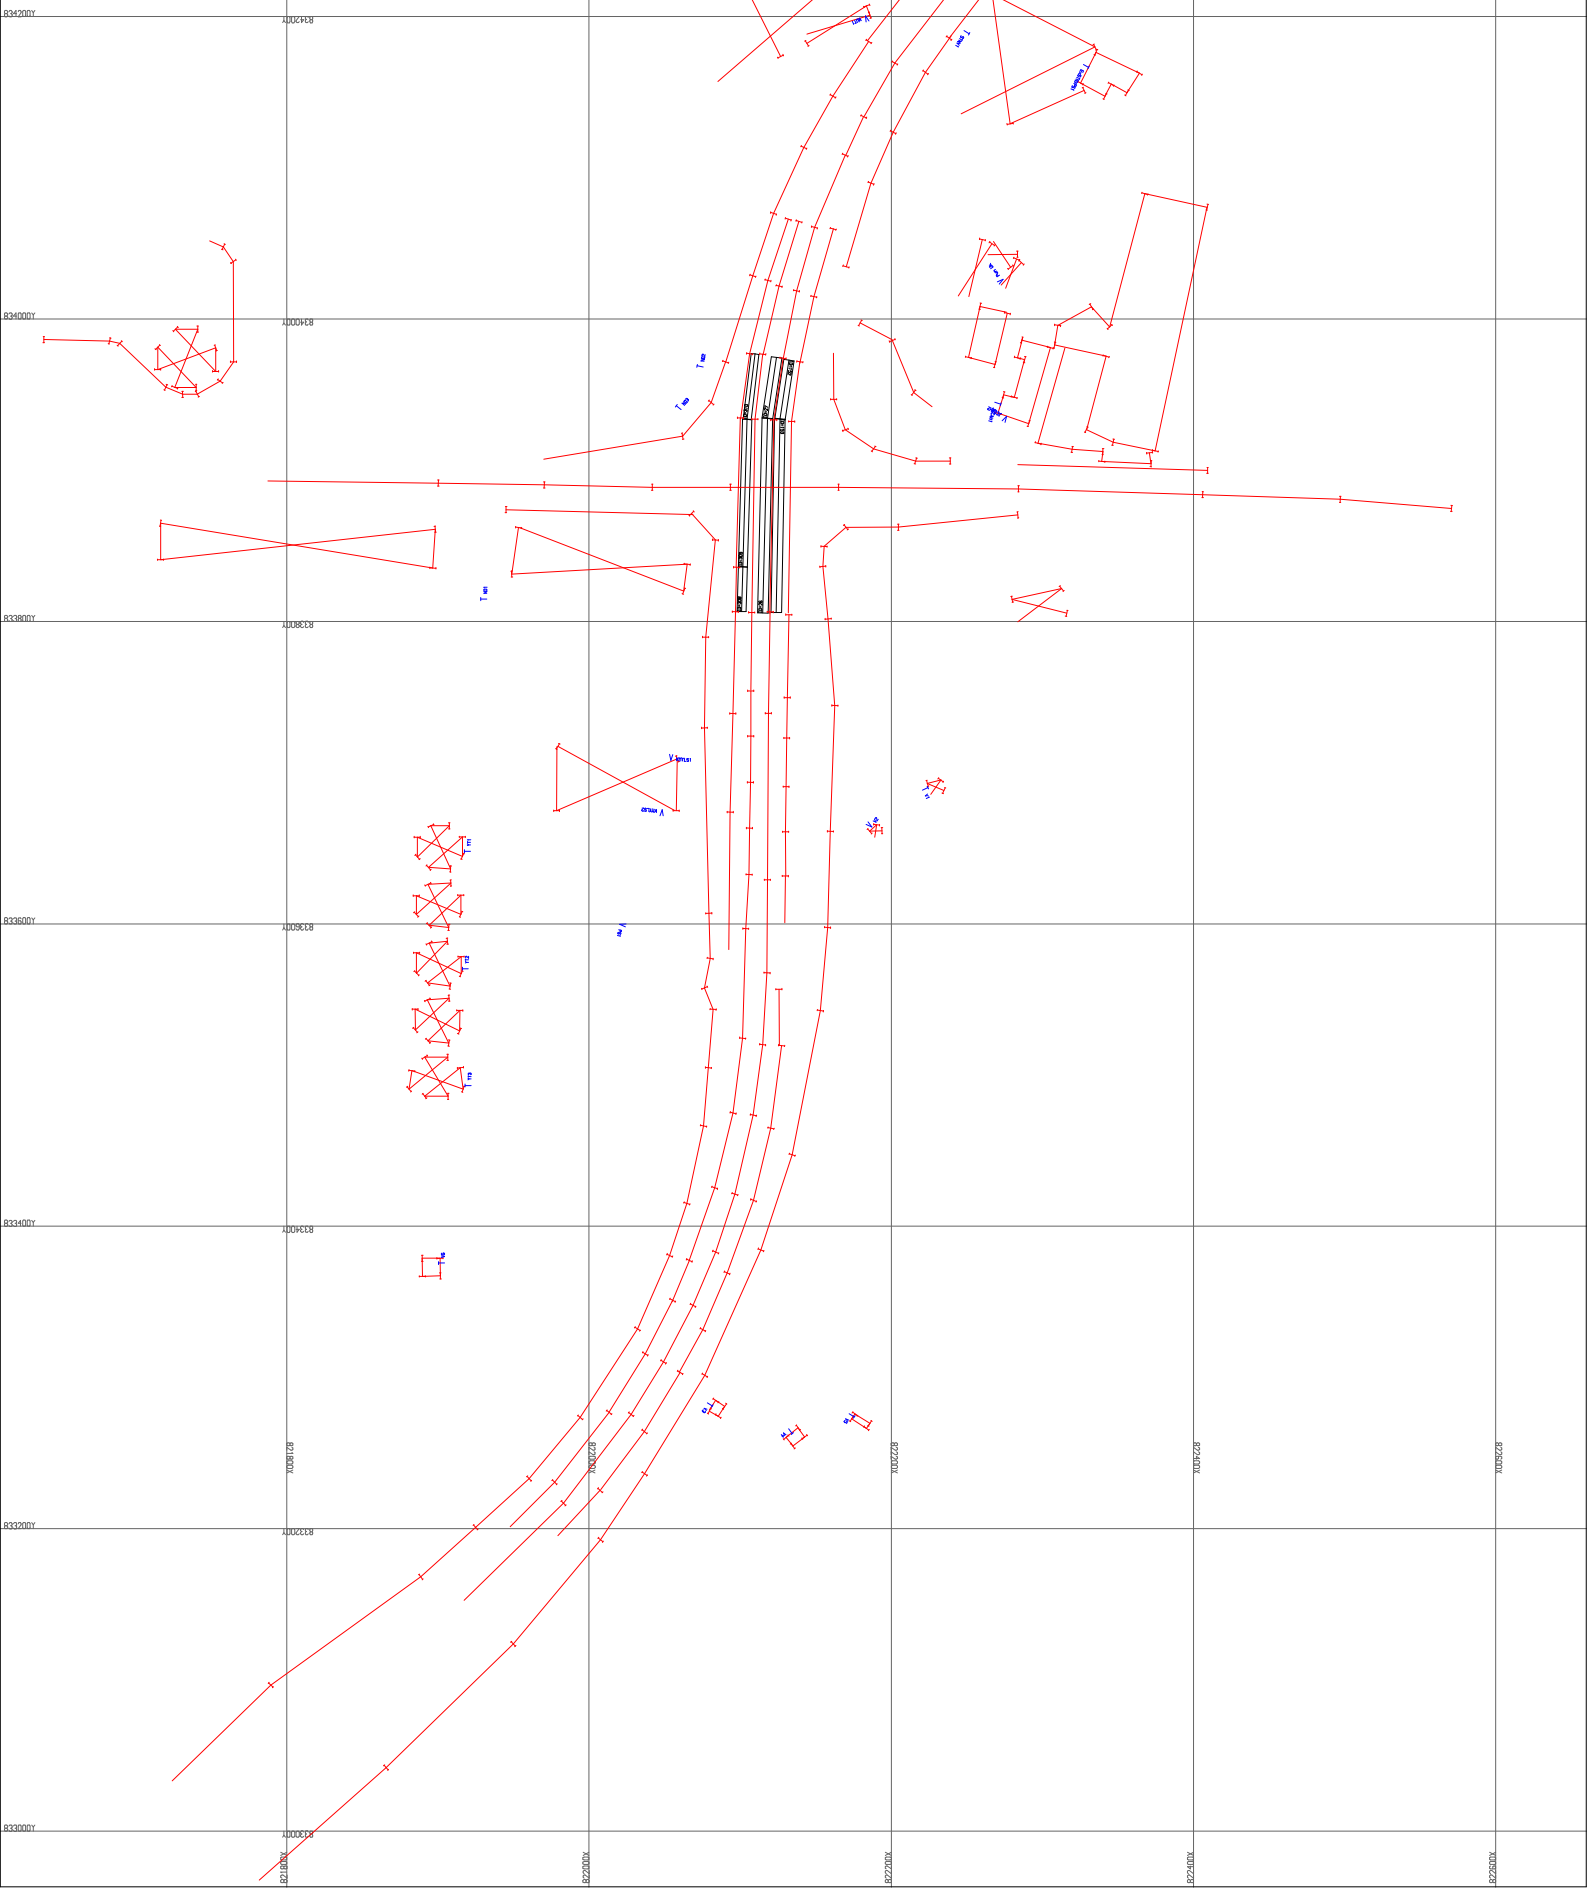

Annex C9-3

Sample Model Input Files for Road Traffic Noise Assessment

Without the Project

TEXT	Slip Rd WB @ W of POI FLO= -1227.0PHV= 44.0SPD= 50.0FNO= 8.0
TEXT	TEXT
Option to set calc method as L10 OPT=2.0	Slip Rd NB @ N of POI FLO= -1809.0PHV= 52.0SPD= 50.0FNO= 11.0
COA= 1.0COD= 1000.0COR= 10.0	TEXT
READ	Slip Rd SB @ N of new left-turn lane FLO= -1204.0PHV= 47.0SPD= 50.0FNO= 12.0
72252-1.FLO	TEXT
READ	Slip Rd EB @ E of POI FLO= -820.0PHV= 49.0SPD= 50.0FNO= 13.0
72252-1.SEG	TEXT
READ	Slip Rd WB @ E of POI FLO= -580.0PHV= 56.0SPD= 50.0FNO= 14.0
72252-1.BAR	TEXT
LINK	Svc Rd from POH FLO= -55.0PHV= 100.0SPD= 50.0FNO= 15.0
All	TEXT
1,2,3,4,	Slip Rd EB @ W of POI FLO= -1367.0PHV= 52.0SPD= 50.0FNO= 16.0
LINK	TEXT
YLH - N	YLH NB @ N of POI (Combined) FLO= -4933.0PHV= 55.0SPD= 80.0FNO= 17.0
1,	TEXT
LINK	YLH NB @ N of POI (to Route 3) FLO= -1480.0PHV= 55.0SPD= 80.0FNO= 18.0
YLH - S	TEXT
2,	YLH NB @ N of POI (to Sheung Shui) FLO= -3453.0PHV= 55.0SPD= 80.0FNO= 19.0
LINK	TEXT
CPR - W	Slip Rd SB @ N of POI FLO= -1204.0PHV= 47.0SPD= 50.0FNO= 25.0
3,	TEXT
LINK	Slip Rd EB @ E of New Left-turn Lane A FLO= -820.0PHV= 49.0SPD= 50.0FNO= 26.0
CPR - E	TEXT
4,	Slip Rd NB @ N of POI (80kph) FLO= -1809.0PHV= 52.0SPD= 80.0FNO= 28.0
READ	TEXT
72252-1.REC	Slip Rd SB @ N of new left-turn lane (80kph) FLO= -1204.0PHV= 47.0SPD= 80.0FNO= 30.0
END	TEXT
TEXT	CP Rd WB under POI FLO= -1518.0PHV= 41.0SPD= 50.0FNO= 31.0
TRAFFIC FORECAST AT YEAR 2026 AM (WITHOUT PROJECT)	TEXT
TIM= 18.0	YLH SB FLO= -2121.0PHV= 63.0SPD= 80.0FNO= 32.0
TEXT	TEXT
CP Rd EB @ E of POI FLO= -1929.0PHV= 49.0SPD= 50.0BAS= 2.0FNO= 1.0	CP Rd EB @ W of POI FLO= -2476.0PHV= 50.0SPD= 50.0FNO= 33.0
TEXT	TEXT
CP Rd EB under POI FLO= -1109.0PHV= 48.0SPD= 50.0FNO= 2.0	CP Rd WB @ W of POI FLO= -2745.0PHV= 42.0SPD= 50.0FNO= 34.0
TEXT	TEXT
CP Rd WB @ E of POI FLO= -2098.0PHV= 45.0SPD= 50.0FNO= 3.0	RETN 0.0
TEXT	
YLH NB FLO= -3124.0PHV= 57.0SPD= 80.0FNO= 4.0	
TEXT	
Slip Rd NB @ S of POI FLO= -1216.0PHV= 47.0SPD= 50.0FNO= 5.0	
TEXT	
Slip Rd SB @ S of POI FLO= -745.0PHV= 47.0SPD= 50.0FNO= 6.0	
TEXT	
Roundabout FLO= -2184.0PHV= 50.0SPD= 50.0FNO= 7.0	
TEXT	

TEXT				GO	.0				
				RPT=	7.0				
TEXT				TEXT					
1	WUT1			13	YT3				
HRA=	5.4HRG=	1.5OPX=822183.6OPY=834198.6AN1=		HRA=	11.5OPX=821919.9OPY=833493.1AN1=	1.0AN2=			
80.0AN2=	235.7			181.0					
REF=	1.0GO	.0		GO	.0				
HPF=	2.8RPT=	2.0		RPT=	7.0				
TEXT				TEXT					
2	STNV1			14	KMYLS1				
HRA=	5.4OPX=822249.9OPY=834189.7AN1=	210.0AN2=		HRA=	6.8HRG=	1.5OPX=822054.3OPY=833710.0AN1=			
30.0				275.9AN2=	90.0				
GO	.0			GO	.0				
RPT=	1.0			HPF=	3.0RPT=	4.0			
TEXT				TEXT					
3	JCCAH1			15	KMYLS2				
HRA=	6.4OPX=822270.4OPY=833944.3AN1=	198.0AN2=		HRA=	6.8OPX=822048.2OPY=833673.5AN1=	100.1AN2=			
18.0				270.0					
GO	.0			GO	.0				
HPF=	3.0RPT=	5.0		RPT=	4.0				
TEXT				TEXT					
4	JCCAH2			16	ND1				
HRA=	6.4OPX=822275.3OPY=833933.9AN1=	128.4AN2=		HRA=	41.6HRG=	36.6OPX=821930.4OPY=833814.8AN1=			
289.2				0.0AN2=	180.0				
GO	.0			GO	.0				
RPT=	5.0			HPF=	15.0RPT=	9.0			
TEXT				TEXT					
5	V1			17	ND2				
HRA=	6.1OPX=822222.5OPY=833689.3AN1=	155.7AN2=		HRA=	37.6HRG=	32.1OPX=822073.5OPY=833968.7AN1=			
335.7				10.0AN2=	190.0				
GO	.0			GO	.0				
HPF=	2.5RPT=	1.0		RPT=	9.0				
TEXT				TEXT					
6	V2			18	ND3				
HRA=	5.7OPX=822185.6OPY=833665.3AN1=	226.5AN2=		HRA=	37.6OPX=822059.3OPY=833941.4AN1=	40.0AN2=			
34.0				220.0					
GO	.0			GO	.0				
RPT=	1.0			RPT=	9.0				
TEXT				TEXT					
7	V3			19	PS1				
HRA=	8.1OPX=822080.0OPY=833282.1AN1=	212.0AN2=		HRA=	6.7HRG=	1.5OPX=822022.3OPY=833599.4AN1=			
32.0				25.0AN2=	180.0				
GO	.0			GO	.0				
RPT=	1.0			HPF=	3.0RPT=	6.0			
TEXT				TEXT					
8	V4			20	Pun Uk				
HRA=	8.9OPX=822133.3OPY=833264.5AN1=	232.0AN2=		HRA=	6.5OPX=822272.4OPY=834025.0AN1=	219.0AN2=			
52.0				245.0					
GO	.0			GO	.0				
RPT=	1.0			RPT=	16.0				
TEXT				TEXT					
9	V5			21	ExSTNVPS1				
HRA=	9.3OPX=822173.9OPY=833275.0AN1=	214.0AN2=		HRA=	5.4OPX=822328.8OPY=834167.3AN1=	207.0AN2=			
34.0				27.0					
GO	.0			GO	.0				
RPT=	3.0								
TEXT				RETN	0.0				
10	V6			TEXT					
HRA=	6.8OPX=821902.4OPY=833375.7AN1=	0.0AN2=		TEXT					
180.0				EXISTING BARRIER ALONG YLH					
GO	.0			NBA=	3.0BSX=822115.2BSY=833976.3HBS=	18.7FOA=			
RPT=	2.0			0.0WBA=	0.0				
TEXT				ABA=	0.0				
11	YT1			BEX=822125.7BEY=834021.8HBE=	16.4				
HRA=	11.5HRG=	6.5OPX=821919.5OPY=833648.0AN1=		NBA=	4.0				
1.0AN2=	181.0			BEX=822138.9BEY=834064.6HBE=	15.0				
GO	.0								
HPF=	15.0RPT=	7.0		TEXT					
TEXT				NBA=	7.0BSX=822139.5BSY=833970.8HBS=	18.7			
12	YT2			BEX=822148.8BEY=834014.8HBE=	16.4				
HRA=	11.5OPX=821918.1OPY=833570.4AN1=	1.0AN2=		NBA=	8.0				
181.0									

BEX=822161.6BEY=834059.6HBE=	15.0		
TEXT			
YOHO TOWN PHASE 2 (UNDER CONSTRUCTION)			
NBA= 31.0BSX=821716.4BSY=833864.9HBS=	28.4		
BEX=821716.4BEY=833840.8HBE=	28.4		
TEXT			
NBA= 32.0			
BEX=821898.1BEY=833861.0HBE=	28.4		
NBA= 33.0			
BEX=821896.6BEY=833835.3HBE=	28.4		
NBA= 34.0			
BEX=821716.4BEY=833864.9HBE=	28.4		
TEXT			
POND FISH WHOLESALE MARKET			
NBA= 35.0BSX=821954.2BSY=833862.0HBS=	12.6		
BEX=822062.7BEY=833820.1HBE=	12.6		
TEXT			
NBA= 36.0			
BEX=822064.9BEY=833837.8HBE=	12.6		
NBA= 37.0			
BEX=821948.8BEY=833831.4HBE=	12.6		
NBA= 38.0			
BEX=821953.4BEY=833862.1HBE=	12.6		
TEXT			
KWONG MING YING LOI SCHOOL			
NBA= 39.0BSX=821978.6BSY=833717.1HBS=	26.7		
BEX=821978.5BEY=833674.8HBE=	26.7		
TEXT			
NBA= 40.0			
BEX=822058.4BEY=833709.2HBE=	26.7		
NBA= 41.0			
BEX=822057.6BEY=833674.8HBE=	26.7		
TEXT			
NBA= 42.0BSX=822056.4BSY=833675.1HBS=	26.7		
BEX=821979.4BEY=833717.4HBE=	26.7		
TEXT			
YOHO TOWN PHASE 1 (BLOCK 1)			
NBA= 43.0BSX=821894.8BSY=833664.8HBS=	135.0		
BEX=821907.5BEY=833664.8HBE=	135.0		
TEXT			
NBA= 44.0			
BEX=821886.4BEY=833644.2HBE=	135.0		
NBA= 45.0			
BEX=821886.3BEY=833657.4HBE=	135.0		
NBA= 46.0			
BEX=821916.2BEY=833644.6HBE=	135.0		
NBA= 47.0			
BEX=821916.2BEY=833657.5HBE=	135.0		
NBA= 48.0			
BEX=821893.8BEY=833637.3HBE=	135.0		
NBA= 49.0			
BEX=821908.3BEY=833636.3HBE=	135.0		
NBA= 50.0			
BEX=821895.3BEY=833664.8HBE=	135.0		
TEXT			
YOHO TOWN PHASE 1 (BLOCK 2)			
NBA= 51.0BSX=821893.7BSY=833626.1HBS=	131.5		
BEX=821908.5BEY=833627.0HBE=	131.5		
TEXT			
NBA= 52.0			
BEX=821885.6BEY=833606.4HBE=	131.5		
NBA= 53.0			
BEX=821885.6BEY=833618.6HBE=	131.5		
NBA= 54.0			
BEX=821915.1BEY=833606.4HBE=	131.5		
NBA= 55.0			
BEX=821915.1BEY=833619.0HBE=	131.5		
NBA= 56.0			
BEX=821894.1BEY=833599.0HBE=	131.5		
NBA= 57.0			
BEX=821907.2BEY=833597.7HBE=	131.5		
NBA= 58.0			
BEX=821893.4BEY=833626.2HBE=	131.5		
TEXT			
YOHO TOWN PHASE 1 (BLOCK 3)			
NBA= 59.0BSX=821894.1BSY=833587.3HBS=	131.5		
BEX=821906.2BEY=833588.5HBE=	131.5		
TEXT			
NBA= 60.0			
BEX=821885.8BEY=833567.4HBE=	131.5		
NBA= 61.0			
BEX=821885.8BEY=833580.9HBE=	131.5		
NBA= 62.0			
BEX=821915.3BEY=833567.1HBE=	131.5		
NBA= 63.0			
BEX=821915.3BEY=833578.3HBE=	131.5		
NBA= 64.0			
BEX=821893.2BEY=833560.9HBE=	131.5		
NBA= 65.0			
BEX=821908.0BEY=833558.9HBE=	131.5		
NBA= 66.0			
BEX=821894.2BEY=833587.3HBE=	131.5		
TEXT			
YOHO TOWN PHASE 1 (BLOCK 5)			
NBA= 67.0BSX=821892.8BSY=833549.7HBS=	128.0		
BEX=821907.3BEY=833550.9HBE=	128.0		
TEXT			
NBA= 68.0			
BEX=821885.0BEY=833529.8HBE=	128.0		
NBA= 69.0			
BEX=821884.9BEY=833543.6HBE=	128.0		
NBA= 70.0			
BEX=821914.3BEY=833529.1HBE=	128.0		
NBA= 71.0			
BEX=821914.5BEY=833542.7HBE=	128.0		
NBA= 72.0			
BEX=821893.4BEY=833522.6HBE=	128.0		
NBA= 73.0			
BEX=821907.2BEY=833521.2HBE=	128.0		
NBA= 74.0			
BEX=821893.0BEY=833549.8HBE=	128.0		
TEXT			
YOHO TOWN PHASE 1 (BLOCK 6)			
NBA= 75.0BSX=821891.2BSY=833511.8HBS=	124.0		
BEX=821906.4BEY=833511.8HBE=	124.0		
TEXT			
NBA= 76.0			
BEX=821880.9BEY=833490.6HBE=	124.0		
NBA= 77.0			
BEX=821882.7BEY=833502.9HBE=	124.0		
NBA= 78.0			
BEX=821916.7BEY=833490.6HBE=	124.0		
NBA= 79.0			
BEX=821914.8BEY=833504.8HBE=	124.0		
NBA= 80.0			
BEX=821891.1BEY=833486.1HBE=	124.0		
NBA= 81.0			
BEX=821906.7BEY=833486.0HBE=	124.0		
NBA= 82.0			
BEX=821891.2BEY=833511.8HBE=	124.0		
TEXT			
SUN YUEN LONG CENTRE (BLOCK 5)			
NBA= 83.0BSX=821726.1BSY=833993.3HBS=	117.0		
BEX=821741.0BEY=833993.3HBE=	117.0		
TEXT			
NBA= 84.0			
BEX=821725.8BEY=833954.8HBE=	117.0		
NBA= 85.0			
BEX=821740.0BEY=833954.8HBE=	117.0		
NBA= 86.0			
BEX=821714.5BEY=833981.3HBE=	117.0		
NBA= 87.0			
BEX=821714.5BEY=833966.6HBE=	117.0		
NBA= 88.0			
BEX=821752.9BEY=833980.9HBE=	117.0		
NBA= 89.0			
BEX=821752.9BEY=833965.4HBE=	117.0		
NBA= 90.0			
BEX=821726.3BEY=833993.3HBE=	117.0		

TEXT		BEX=822106.1BEY=833663.3HBE=	16.8		
SUN YUEN LONG CENTRE (PODIUM)					
NBA=	91.0BSX=821748.9BSY=834051.7HBS=	22.5	TEXT		
	BEX=821758.0BEY=834047.7HBE=	22.5			
TEXT			NBA=	126.0BSX=822107.0BSY=833754.6HBS=	19.0
				BEX=822107.6BEY=833805.9HBE=	20.9
NBA=	92.0		TEXT		
BEX=821764.5BEY=834038.0HBE=	22.5		NBA=	125.0BSX=822107.0BSY=833724.1HBS=	18.8
NBA=	93.0			BEX=822107.0BEY=833754.1HBE=	19.0
BEX=821764.7BEY=833971.7HBE=	22.5		TEXT		
NBA=	94.0		NBA=	124.0BSX=822106.8BSY=833693.6HBS=	18.0
BEX=821755.8BEY=833958.9HBE=	22.5			BEX=822107.0BEY=833724.1HBE=	18.3
NBA=	95.0		TEXT		
BEX=821740.7BEY=833950.4HBE=	22.5		NBA=	123.0BSX=822106.1BSY=833663.3HBS=	17.3
NBA=	96.0			BEX=822106.8BEY=833693.6HBE=	17.5
BEX=821731.0BEY=833950.2HBE=	22.5		TEXT		
NBA=	97.0		NBA=	127.0BSX=822129.5BSY=833600.9HBS=	15.4
BEX=821719.9BEY=833954.9HBE=	22.5			BEX=822129.9BEY=833631.6HBE=	15.6
NBA=	98.0		TEXT		
BEX=821689.4BEY=833983.9HBE=	22.5		NBA=	128.0BSX=822130.1BSY=833631.8HBS=	16.0
NBA=	99.0			BEX=822130.0BEY=833660.9HBE=	16.2
BEX=821682.7BEY=833985.5HBE=	22.5		TEXT		
NBA=	100.0		NBA=	129.0BSX=822130.0BSY=833660.9HBS=	16.7
BEX=821639.1BEY=833986.4HBE=	22.5			BEX=822130.4BEY=833690.7HBE=	17.0
TEXT			TEXT		
DSD PUMPING STATION			NBA=	130.0BSX=822130.4BSY=833690.7HBS=	18.0
NBA=	101.0BSX=822283.7BSY=833799.7HBS=	14.4		BEX=822130.8BEY=833722.9HBE=	18.3
	BEX=822312.7BEY=833821.7HBE=	14.4	TEXT		
TEXT			NBA=	131.0BSX=822130.8BSY=833722.9HBS=	18.8
				BEX=822131.1BEY=833749.6HBE=	19.0
NBA=	102.0		NBA=	132.0	
BEX=822280.0BEY=833814.6HBE=	14.4			BEX=822132.2BEY=833804.5HBE=	20.3
NBA=	103.0		TEXT		
BEX=822316.1BEY=833805.4HBE=	14.4		NBA=	133.0BSX=821947.9BSY=833201.3HBS=	14.3
TEXT				BEX=821977.2BEY=833230.8HBE=	14.4
POK OI HOSTIPAL JOCKEY CLUB CARE & ATTENTION HOUSE			TEXT		
NBA=	104.0BSX=822287.0BSY=833987.3HBS=	29.5	NBA=	134.0	
	BEX=822283.5BEY=833974.4HBE=	29.5		BEX=822013.3BEY=833276.9HBE=	14.6
TEXT			TEXT		
			NBA=	135.0BSX=822013.3BSY=833277.2HBS=	16.6
NBA=	105.0			BEX=822037.1BEY=833315.6HBE=	16.6
BEX=822288.2BEY=833973.2HBE=	29.5		TEXT		
NBA=	106.0		NBA=	136.0	
BEX=822281.3BEY=833948.2HBE=	29.5			BEX=822055.3BEY=833351.1HBE=	16.7
NBA=	107.0		TEXT		
BEX=822274.3BEY=833949.9HBE=	29.5		NBA=	138.0BSX=822066.1BSY=833377.1HBS=	15.9
NBA=	108.0			BEX=822083.1BEY=833425.5HBE=	16.3
BEX=822270.6BEY=833937.7HBE=	29.5		NBA=	139.0	
NBA=	109.0			BEX=822095.3BEY=833474.9HBE=	16.0
BEX=822291.0BEY=833930.8HBE=	29.5		NBA=	140.0	
NBA=	110.0			BEX=822101.6BEY=833524.4HBE=	15.6
BEX=822305.3BEY=833981.1HBE=	29.5		TEXT		
NBA=	111.0		NBA=	137.0BSX=822054.9BSY=833350.2HBS=	16.2
BEX=822286.3BEY=833986.1HBE=	29.5			BEX=822066.4BEY=833377.4HBE=	16.4
TEXT			TEXT		
POK OI HOSPITAL			NBA=	143.0BSX=822007.7BSY=833225.8HBS=	14.7
NBA=	112.0BSX=822367.5BSY=834083.0HBS=	43.5		BEX=822036.6BEY=833264.1HBE=	14.8
	BEX=822409.0BEY=834073.9HBE=	43.5			
TEXT					
NBA=	113.0				
BEX=822374.6BEY=833912.8HBE=	43.5				
NBA=	114.0				
BEX=822346.8BEY=833918.6HBE=	43.5				
NBA=	115.0				
BEX=822329.2BEY=833926.8HBE=	43.5				
NBA=	116.0				
BEX=822342.2BEY=833975.4HBE=	43.5				
NBA=	117.0				
BEX=822308.1BEY=833982.8HBE=	43.5				
NBA=	118.0				
BEX=822310.1BEY=833995.8HBE=	43.5				
NBA=	119.0				
BEX=822332.5BEY=834008.1HBE=	43.5				
NBA=	120.0				
BEX=822344.5BEY=833994.8HBE=	43.5				
NBA=	121.0				
BEX=822367.8BEY=834083.0HBE=	43.5				
TEXT					
EXISTING BARRIER ALONG YLH					
NBA=	122.0BSX=822105.9BSY=833632.6HBS=	16.5			

TEXT		BEX=822159.7BEY=833661.2HBE=	10.0
NBA=	144.0	NBA=	178.0
BEX=822060.3BEY=833303.3HBE=	14.8	BEX=822162.6BEY=833744.4HBE=	9.5
TEXT		NBA=	179.0
NBA=	145.0BSX=822059.6BSY=833303.3HBS=	BEX=822158.2BEY=833801.7HBE=	8.6
	BEX=822075.3BEY=833331.6HBE=	NBA=	180.0
TEXT		BEX=822154.8BEY=833836.3HBE=	8.5
NBA=	142.0BSX=821979.3BSY=833195.4HBS=	NBA=	181.0
	BEX=822007.4BEY=833225.4HBE=	BEX=822155.5BEY=833849.6HBE=	8.5
TEXT		NBA=	182.0
NBA=	142.0BSX=821979.3BSY=833195.4HBS=	BEX=822170.0BEY=833862.3HBE=	8.5
	BEX=822007.4BEY=833225.4HBE=	NBA=	183.0
TEXT		BEX=822204.7BEY=833862.4HBE=	7.8
SLOPE & EXISTING BARRIER		NBA=	184.0
NBA=	150.0BSX=822156.9BSY=833973.7HBS=	BEX=822283.7BEY=833870.4HBE=	5.3
	BEX=822155.2BEY=833922.9HBE=	TEXT	
TEXT		SLOPE	
NBA=	151.0BSX=822155.2BSY=833924.3HBS=	NBA=	185.0BSX=821724.1BSY=833033.3HBS=
	BEX=822172.2BEY=833911.1HBE=	BEX=821789.4BEY=833096.6HBE=	17.4
NBA=	152.0	NBA=	186.0
BEX=822194.7BEY=833904.7HBE=	9.1	BEX=821888.6BEY=833168.2HBE=	15.2
NBA=	153.0	TEXT	
BEX=822243.8BEY=833904.5HBE=	7.3	NBA=	187.0
TEXT		BEX=821924.9BEY=833200.9HBE=	14.9
Existing barriers (0.8m)		NBA=	188.0
NBA=	154.0BSX=821970.1BSY=833907.4HBS=	BEX=821960.3BEY=833233.1HBE=	14.5
	BEX=822061.9BEY=833922.5HBE=	NBA=	189.0
TEXT		BEX=821994.2BEY=833273.6HBE=	14.2
NBA=	155.0	NBA=	190.0
BEX=822080.9BEY=833944.8HBE=	9.7	BEX=822032.0BEY=833332.1HBE=	13.8
NBA=	156.0	NBA=	191.0
BEX=822090.4BEY=833971.7HBE=	10.8	BEX=822053.4BEY=833380.7HBE=	13.4
TEXT		NBA=	192.0
Existing barriers (3m)		BEX=822064.8BEY=833415.1HBE=	13.0
NBA=	157.0BSX=822090.4BSY=833971.2HBS=	NBA=	193.0
	BEX=822108.3BEY=834028.6HBE=	BEX=822075.8BEY=833466.3HBE=	12.4
NBA=	158.0	NBA=	194.0
BEX=822122.1BEY=834069.8HBE=	14.1	BEX=822079.0BEY=833504.9HBE=	12.0
NBA=	159.0	NBA=	195.0
BEX=822142.1BEY=834113.4HBE=	14.0	BEX=822082.1BEY=833543.5HBE=	11.6
NBA=	160.0	NBA=	196.0
BEX=822161.4BEY=834147.4HBE=	12.4	BEX=822076.4BEY=833557.6HBE=	11.6
NBA=	161.0	NBA=	197.0
BEX=822185.1BEY=834183.6HBE=	10.7	BEX=822080.2BEY=833577.1HBE=	11.6
TEXT		NBA=	198.0
Existing barriers (4m)		BEX=822079.3BEY=833607.0HBE=	10.9
NBA=	162.0BSX=822184.1BSY=834184.0HBS=	NBA=	199.0
	BEX=822235.3BEY=834249.3HBE=	BEX=822076.4BEY=833729.6HBE=	9.5
NBA=	163.0	TEXT	
BEX=822290.9BEY=834302.8HBE=	10.9	NBA=	200.0BSX=822076.4BSY=833729.7HBS=
NBA=	164.0	BEX=822077.1BEY=833789.6HBE=	9.5
BEX=822336.9BEY=834338.5HBE=	10.8	NBA=	201.0
TEXT		BEX=822083.6BEY=833853.9HBE=	8.4
SLOPE		NBA=	202.0
NBA=	168.0BSX=821781.7BSY=832967.7HBS=	BEX=822067.8BEY=833871.4HBE=	8.5
	BEX=821865.7BEY=833042.0HBE=	NBA=	203.0BSX=822068.8BSY=833870.6HBS=
NBA=	169.0	BEX=821945.0BEY=833873.9HBE=	4.2
BEX=821949.9BEY=833123.8HBE=	15.5	TEXT	
NBA=	170.0	NBA=	204.0BSX=822182.0BSY=834134.0HBS=
BEX=822007.6BEY=833192.6HBE=	14.8	BEX=822202.3BEY=834169.3HBE=	10.2
NBA=	171.0	NBA=	205.0
BEX=822036.7BEY=833236.4HBE=	14.1	BEX=822251.7BEY=834233.4HBE=	7.8
NBA=	172.0	NBA=	206.0BSX=822251.2BSY=834233.4HBS=
BEX=822076.6BEY=833301.4HBE=	13.5	BEX=822303.5BEY=834287.0HBE=	7.8
TEXT		TEXT	
NBA=	173.0	Small Traders New Village	
BEX=822113.6BEY=833384.3HBE=	12.8	NBA=	207.0BSX=822246.3BSY=834135.7HBS=
NBA=	174.0	BEX=822334.8BEY=834179.9HBE=	9.5
BEX=822134.5BEY=833447.4HBE=	12.1	TEXT	
NBA=	175.0	NBA=	208.0
BEX=822153.1BEY=833542.6HBE=	11.4	BEX=822266.8BEY=834214.9HBE=	9.5
NBA=	176.0	NBA=	209.0
BEX=822157.9BEY=833597.6HBE=	10.7	BEX=822278.7BEY=834129.1HBE=	9.5
NBA=	177.0	NBA=	210.0
		BEX=822327.5BEY=834151.2HBE=	9.5

TEXT	NBA=	232.0			
Wong Uk Tsuen	BEX=822276.8BEY=834003.8HBE=		9.4		
NBA=	211.0BSX=822144.1BSY=834188.4HBS=	12.3		TEXT	
	BEX=822185.9BEY=834200.9HBE=	12.3		Pok Oi Hospital	
TEXT				NBA=	233.0BSX=822314.8BSY=833980.8HBS=
					8.9
					BEX=822297.1BEY=833917.8HBE=
					8.9
NBA=	212.0			TEXT	
BEX=822183.6BEY=834207.1HBE=		12.3		NBA=	234.0
TEXT				BEX=822319.7BEY=833913.8HBE=	8.9
				NBA=	235.0
NBA=	213.0			BEX=822340.0BEY=833912.3HBE=	8.9
BEX=822144.1BEY=834182.3HBE=		12.3		NBA=	236.0
TEXT				BEX=822339.3BEY=833905.9HBE=	8.9
				NBA=	237.0
NBA=	214.0BSX=822085.3BSY=834157.1HBS=	12.3		BEX=822371.9BEY=833904.4HBE=	8.9
	BEX=822199.3BEY=834255.5HBE=	12.3		NBA=	238.0
NBA=	215.0			BEX=822370.9BEY=833911.5HBE=	8.9
BEX=822088.0BEY=834250.9HBE=		12.3		TEXT	
NBA=	216.0				
BEX=822126.8BEY=834173.6HBE=		12.3		NBA=	239.0BSX=822283.8BSY=833903.7HBS=
TEXT					6.3
Existing Barriers (4m)					BEX=822409.3BEY=833899.8HBE=
NBA=	217.0BSX=822631.2BSY=834381.3HBS=	10.1			8.0
	BEX=822568.0BEY=834378.1HBE=	9.6		TEXT	
				Roadkerb	
NBA=	218.0BSX=822499.6BSY=834363.9HBS=	8.2		NBA=	240.0BSX=822227.0BSY=833942.0HBS=
	BEX=822439.9BEY=834341.8HBE=	8.2			6.3
TEXT					BEX=822214.8BEY=833951.3HBE=
Existing Barriers (4m)					7.4
NBA=	219.0			TEXT	
BEX=822398.6BEY=834321.2HBE=		8.2		NBA=	241.0
TEXT				BEX=822200.6BEY=833985.8HBE=	8.0
Existing Barriers (4m)				TEXT	
NBA=	220.0BSX=822398.6BSY=834321.2HBS=	10.2			
	BEX=822342.1BEY=834284.9HBE=	10.2		NBA=	242.0BSX=822200.6BSY=833986.3HBS=
NBA=	221.0				8.0
BEX=822325.6BEY=834279.1HBE=		10.2			BEX=822179.4BEY=833997.5HBE=
NBA=	222.0			TEXT	
BEX=822293.8BEY=834251.4HBE=		10.3		Village house	
NBA=	223.0			NBA=	243.0BSX=822189.1BSY=833657.3HBS=
BEX=822266.8BEY=834222.8HBE=		10.3			9.2
NBA=	224.0				BEX=822190.3BEY=833665.5HBE=
BEX=822238.3BEY=834185.8HBE=		11.6		TEXT	
TEXT					
Existing Barriers (4m)				NBA=	244.0
NBA=	217.0BSX=822567.2BSY=834383.3HBS=	9.6		BEX=822185.6BEY=833661.3HBE=	9.2
	BEX=822498.1BEY=834368.9HBE=	10.2		NBA=	245.0
TEXT				BEX=822193.9BEY=833661.6HBE=	9.2
Existing Barriers (3m)				TEXT	
NBA=	249.0BSX=822170.4BSY=834035.0HBS=	13.5			
	BEX=822164.9BEY=834012.1HBE=	13.2		NBA=	246.0BSX=822226.1BSY=833685.7HBS=
TEXT					9.6
Existing Barriers (3m)					BEX=822232.8BEY=833695.1HBE=
NBA=	250.0				9.6
BEX=822159.8BEY=833993.3HBE=		13.0		NBA=	247.0
TEXT				BEX=822223.9BEY=833692.9HBE=	9.6
Existing Barriers (3m)					
NBA=	225.0BSX=822239.7BSY=834187.3HBS=	10.6		NBA=	248.0BSX=822223.9BSY=833692.9HBS=
	BEX=822222.6BEY=834163.1HBE=	10.2			9.6
TEXT					BEX=822234.8BEY=833688.1HBE=
				TEXT	
NBA=	226.0			SLOPE	
BEX=822201.3BEY=834123.6HBE=		10.6		NBA=	260.0BSX=822120.3BSY=833464.8HBS=
NBA=	227.0				14.0
BEX=822186.5BEY=834089.9HBE=		13.2			BEX=822127.4BEY=833519.5HBE=
NBA=	228.0			TEXT	
BEX=822170.1BEY=834034.6HBE=		13.5		Ex-Small Traders New Village Public School	
TEXT				NBA=	262.0BSX=822335.4BSY=834176.2HBS=
Pun Uk					9.0
NBA=	229.0BSX=822276.3BSY=834004.4HBS=	9.4			BEX=822325.2BEY=834156.1HBE=
	BEX=822258.8BEY=834008.4HBE=	9.4		TEXT	
TEXT					
				NBA=	263.0
NBA=	230.0			BEX=822341.4BEY=834147.3HBE=	9.0
BEX=822251.1BEY=833974.6HBE=		9.4		NBA=	264.0
NBA=	231.0			BEX=822345.6BEY=834155.4HBE=	9.0
BEX=822268.6BEY=833969.9HBE=		9.4		NBA=	265.0
				BEX=822356.0BEY=834149.6HBE=	9.0
				NBA=	266.0
				BEX=822364.2BEY=834162.7HBE=	9.0
				NBA=	267.0
				BEX=822335.4BEY=834176.4HBE=	9.0
				TEXT	
				Central divider for Castle Peak Road	
				NBA=	268.0BSX=821787.4BSY=833892.9HBS=
					5.5

	BEX=821900.2BEY=833891.5HBE=	4.9	NBA=	293.0BSX=822337.3BSY=834338.6HBS=	10.8
TEXT				BEX=822387.5BEY=834366.3HBE=	10.8
NBA=	269.0		NBA=	294.0	
BEX=821970.4BEY=833890.3HBE=		5.0	BEX=822421.3BEY=834382.8HBE=		10.8
NBA=	270.0		NBA=	295.0	
BEX=822041.8BEY=833888.7HBE=		3.7	BEX=822474.0BEY=834405.1HBE=		10.8
NBA=	271.0		TEXT		
BEX=822093.6BEY=833888.7HBE=		2.1	NBA=	296.0	
NBA=	272.0		BEX=822491.1BEY=834412.7HBE=		10.8
BEX=822165.1BEY=833888.7HBE=		2.4	TEXT		
NBA=	273.0		NBA=	298.0BSX=822547.8BSY=834428.3HBS=	9.5
BEX=822284.2BEY=833887.7HBE=		6.1	BEX=822621.3BEY=834443.1HBE=		9.5
NBA=	274.0		TEXT		
BEX=822406.1BEY=833883.9HBE=		7.8	NBA=	299.0BSX=822304.1BSY=834287.6HBS=	7.7
NBA=	275.0		BEX=822396.8BEY=834346.3HBE=		7.6
BEX=822497.1BEY=833880.8HBE=		9.6	NBA=	300.0	
NBA=	276.0		BEX=822465.8BEY=834377.5HBE=		7.6
BEX=822570.8BEY=833874.7HBE=		10.4	NBA=	301.0	
TEXT			BEX=822517.8BEY=834392.6HBE=		7.1
Central divider for existing Yuen Long Highway			NBA=	302.0	
NBA=	277.0BSX=821917.4BSY=833152.7HBS=	13.9	BEX=822587.6BEY=834404.1HBE=		8.3
	BEX=821983.1BEY=833216.9HBE=	14.2	TEXT		
NBA=	278.0		NBA=	303.0BSX=822587.4BSY=834403.9HBS=	8.3
BEX=822027.8BEY=833275.6HBE=		14.4	BEX=822629.5BEY=834406.1HBE=		8.3
TEXT			TEXT		
NBA=	283.0BSX=822118.0BSY=833629.1HBS=	15.3	NBA=	304.0BSX=822114.8BSY=833520.1HBS=	14.4
	BEX=822118.6BEY=833739.3HBE=	16.3	BEX=822117.7BEY=833567.6HBE=		14.8
TEXT			NBA=	305.0	
NBA=	284.0		BEX=822118.0BEY=833629.1HBE=		15.3
BEX=822119.8BEY=833806.3HBE=		18.2	TEXT		
TEXT			NBA=	306.0BSX=822096.5BSY=833421.3HBS=	15.1
NBA=	288.0BSX=822169.8BSY=834108.0HBS=	11.8	BEX=822108.6BEY=833473.5HBE=		14.8
	BEX=822181.7BEY=834133.8HBE=	10.2	NBA=	307.0	
TEXT			BEX=822114.8BEY=833520.1HBE=		14.4
NBA=	285.0BSX=822128.4BSY=833973.8HBS=	16.0	TEXT		
	BEX=822137.3BEY=834018.6HBE=	13.7	NBA=	308.0BSX=822068.8BSY=833347.7HBS=	14.5
NBA=	286.0		BEX=822083.8BEY=833382.9HBE=		14.8
BEX=822149.2BEY=834060.6HBE=		12.3	NBA=	309.0	
NBA=	287.0BSX=822149.2BSY=834060.6HBS=	12.3	BEX=822096.5BEY=833421.3HBE=		15.1
	BEX=822169.5BEY=834108.4HBE=	11.8	TEXT		
TEXT			NBA=	310.0BSX=822127.4BSY=833519.5HBS=	13.6
Village house			BEX=822130.5BEY=833565.3HBE=		14.0
NBA=	285.0BSX=822079.6BSY=833278.3HBS=	12.0	NBA=	311.0	
	BEX=822083.9BEY=833284.9HBE=	12.0	BEX=822129.5BEY=833600.9HBE=		14.3
TEXT			TEXT		
NBA=	286.0		NBA=	312.0BSX=822075.3BSY=833331.6HBS=	13.7
BEX=822089.8BEY=833281.0HBE=		12.0	BEX=822091.3BEY=833369.1HBE=		14.0
NBA=	287.0		NBA=	313.0	
BEX=822085.5BEY=833274.4HBE=		12.0	BEX=822108.9BEY=833417.1HBE=		14.3
TEXT			TEXT		
NBA=	288.0BSX=822085.5BSY=833274.4HBS=	12.0	NBA=	314.0BSX=822108.9BSY=833417.1HBS=	14.3
	BEX=822079.6BEY=833277.8HBE=	12.0	BEX=822120.3BEY=833464.8HBE=		14.0
TEXT			TEXT		
Village house			NBA=	315.0BSX=822027.8BSY=833275.6HBS=	14.4
NBA=	289.0BSX=822135.0BSY=833254.7HBS=	12.4	BEX=822049.2BEY=833310.3HBE=		14.4
	BEX=822130.4BEY=833260.4HBE=	12.4	NBA=	316.0	
TEXT			BEX=822068.8BEY=833347.7HBE=		14.5
NBA=	290.0		TEXT		
BEX=822138.3BEY=833266.8HBE=		12.4	NBA=	317.0BSX=822489.1BSY=834412.7HBS=	7.6
NBA=	291.0		BEX=822547.8BEY=834428.3HBE=		8.3
BEX=822142.7BEY=833260.6HBE=		12.4	TEXT		
TEXT			TEXT		
NBA=	292.0BSX=822142.7BSY=833260.6HBS=	12.4			
	BEX=822134.8BEY=833254.7HBE=	12.4			
TEXT					

NBA=	318.0BSX=822244.3BSY=834015.2HBS=	56.0	HPF=	3.0RPT=	5.0
	BEX=822266.6BEY=834049.9HBE=	56.0			
TEXT			TEXT		
			4	JCCA2	
			HRA=	6.4OPX=822275.3OPY=833933.9AN1=	128.4AN2=
NBA=	319.0BSX=822251.3BSY=834014.8HBS=	56.0	289.2		
	BEX=822260.3BEY=834052.5HBE=	56.0	GO	.0	
TEXT			RPT=	5.0	
			TEXT		
			5	V1	
NBA=	320.0BSX=822264.1BSY=834042.6HBS=	56.0	HRA=	6.1OPX=822222.5OPY=833689.3AN1=	155.7AN2=
	BEX=822283.5BEY=834042.9HBE=	56.0	335.7		
TEXT			GO	.0	
			HPF=	2.5RPT=	1.0
			TEXT		
NBA=	321.0BSX=822267.7BSY=834051.3HBS=	56.0	6	V2	
	BEX=822279.0BEY=834034.2HBE=	56.0	HRA=	5.7OPX=822185.6OPY=833665.3AN1=	226.5AN2=
TEXT			34.0		
			GO	.0	
NBA=	322.0BSX=822272.6BSY=834022.5HBS=	56.0	RPT=	1.0	
	BEX=822286.1BEY=834037.4HBE=	56.0			
TEXT			TEXT		
			7	V3	
NBA=	323.0BSX=822275.6BSY=834020.4HBS=	56.0	HRA=	8.1OPX=822080.0OPY=833282.1AN1=	212.0AN2=
	BEX=822282.9BEY=834039.7HBE=	56.0	32.0		
TEXT			GO	.0	
			RPT=	1.0	
			TEXT		
NBA=	324.0BSX=822173.8BSY=833272.7HBS=	17.8	8	V4	
	BEX=822176.0BEY=833275.8HBE=	17.8	HRA=	8.9OPX=822133.3OPY=833264.5AN1=	232.0AN2=
NBA=	325.0		52.0		
BEX=822185.9BEY=833269.6HBE=	17.8		GO	.0	
NBA=	326.0		RPT=	1.0	
BEX=822183.5BEY=833266.3HBE=	17.8				
			TEXT		
NBA=	327.0BSX=822183.5BSY=833266.3HBS=	17.8	9	V5	
	BEX=822173.8BEY=833272.7HBE=	17.8	HRA=	9.3OPX=822173.9OPY=833275.0AN1=	214.0AN2=
TEXT			34.0		
			GO	.0	
NBA=	328.0BSX=821889.4BSY=833366.9HBS=	15.3	RPT=	3.0	
	BEX=821901.6BEY=833367.2HBE=	15.3			
TEXT			TEXT		
			10	V6	
NBA=	329.0		HRA=	6.8OPX=821902.4OPY=833375.7AN1=	0.0AN2=
BEX=821901.3BEY=833378.9HBE=	15.3		180.0		
NBA=	330.0		GO	.0	
BEX=821889.6BEY=833378.9HBE=	15.3		RPT=	2.0	
NBA=	331.0				
BEX=821889.7BEY=833366.9HBE=	15.3		TEXT		
TEXT			11	YT1	
			HRA=	11.5HRG=	6.5OPX=821919.5OPY=833648.0AN1=
NBA=	332.0BSX=822101.6BSY=833524.4HBS=	15.6	1.0AN2=	181.0	
	BEX=822103.7BEY=833567.8HBE=	16.0	GO	.0	
			HPF=	15.0RPT=	7.0
NBA=	333.0BSX=822103.7BSY=833567.8HBS=	16.0			
	BEX=822105.9BEY=833632.6HBE=	16.5	TEXT		
RETN	0.0		12	YT2	
TEXT			HRA=	11.5OPX=821918.1OPY=833570.4AN1=	1.0AN2=
			181.0		
			GO	.0	
			RPT=	7.0	
			TEXT		
			13	YT3	
TEXT			HRA=	11.5OPX=821919.9OPY=833493.1AN1=	1.0AN2=
1	WUT1		181.0		
HRA=	5.4HRG=	1.5OPX=822183.6OPY=834198.6AN1=	GO	.0	
80.0AN2=	235.7		RPT=	7.0	
REF=	1.0GO	.0			
HPF=	2.8RPT=	2.0	TEXT		
			14	KMYLS1	
TEXT			HRA=	6.8HRG=	1.5OPX=822054.3OPY=833710.0AN1=
2	STNV1		275.9AN2=	90.0	
HRA=	5.4OPX=822249.9OPY=834189.7AN1=	210.0AN2=	GO	.0	
30.0			HPF=	3.0RPT=	4.0
GO	.0				
RPT=	1.0		TEXT		
			15	KMYLS2	
TEXT			HRA=	6.8OPX=822048.2OPY=833673.5AN1=	100.1AN2=
3	JCCA1		270.0		
HRA=	6.4OPX=822270.4OPY=833944.3AN1=	198.0AN2=	GO	.0	
18.0			RPT=	4.0	
GO	.0				

TEXT
16 ND1
HRA= 41.6HRG= 36.6OPX=821930.4OPY=833814.8AN1=
0.0AN2= 180.0
GO .0
HPF= 15.0RPT= 9.0

TEXT
17 ND2
HRA= 37.6HRG= 32.1OPX=822073.5OPY=833968.7AN1=
10.0AN2= 190.0
GO .0
RPT= 9.0

TEXT
18 ND3
HRA= 37.6OPX=822059.3OPY=833941.4AN1= 40.0AN2=
220.0
GO .0
RPT= 9.0

TEXT
19 PS1
HRA= 6.7HRG= 1.5OPX=822022.3OPY=833599.4AN1=
25.0AN2= 180.0
GO .0
HPF= 3.0RPT= 6.0

TEXT
20 Pun Uk
HRA= 6.5OPX=822272.4OPY=834025.0AN1= 219.0AN2=
245.0
GO .0
RPT= 16.0

TEXT
21 ExSTNVPS1
HRA= 5.4OPX=822328.8OPY=834167.3AN1= 207.0AN2=
27.0
GO .0

RETN 0.0

Annex C9-4

Sample Model Input Files for Road Traffic Noise Assessment

With the Project (Without Mitigation)

TEXT	FLO= -1122.0PHV=	44.0SPD=	50.0FNO=	8.0
TEXT	TEXT			
TEXT	New Flyover NB (50kph)			
Option to set calc method as L10	FLO= -630.0PHV=	40.0SPD=	50.0FNO=	9.0
OPT=2.0	TEXT			
COA= 1.0COD= 1000.0COR= 10.0	New Slip Rd C			
READ	FLO= -478.0PHV=	21.0SPD=	50.0FNO=	10.0
72252-1.FLO	TEXT			
READ	Slip Rd NB @ N of POI			
72252-1.SEG	FLO= -1241.0PHV=	52.0SPD=	50.0FNO=	11.0
READ	TEXT			
72252-1.BAR	Slip Rd SB @ N of new left-turn lane			
LINK	FLO= -948.0PHV=	47.0SPD=	50.0FNO=	12.0
All	TEXT			
1,2,3,4,5,	Slip Rd EB @ E of POI			
LINK	FLO= -711.0PHV=	50.0SPD=	50.0FNO=	13.0
YLH - N	TEXT			
1,	Slip Rd WB @ E of POI			
LINK	FLO= -556.0PHV=	56.0SPD=	50.0FNO=	14.0
YLH - S	TEXT			
2,	Svc Rd from POH			
LINK	FLO= -55.0PHV=	100.0SPD=	50.0FNO=	15.0
CPR - W	TEXT			
3,	Slip Rd EB @ W of POI			
LINK	FLO= -1428.0PHV=	52.0SPD=	50.0FNO=	16.0
CPR - E	TEXT			
4,	YLH NB @ N of POI (Combined)			
LINK	FLO= -4784.0PHV=	54.0SPD=	80.0FNO=	17.0
New Roads	TEXT			
5,	YLH NB @ N of POI (to Route 3)			
READ	FLO= -1435.0PHV=	54.0SPD=	80.0FNO=	18.0
72252-1.REC	TEXT			
END	YLH NB @ N of POI (to Sheung Shui)			
TEXT	FLO= -3349.0PHV=	54.0SPD=	80.0FNO=	19.0
TRAFFIC FORECAST AT YEAR 2026 AM (WITH PROJECT)	TEXT			
TIM= 18.0	New Left-turn Lane A			
TEXT	FLO= -64.0PHV=	45.0SPD=	50.0FNO=	21.0
CP Rd EB @ E of POI	TEXT			
FLO= -2057.0PHV=	YLH SB @ S of New Slip Rd C			
49.0SPD=	FLO= -1967.0PHV=	73.0SPD=	80.0FNO=	22.0
50.0BAS=	TEXT			
2.0FNO=	Slip Rd NB @ S New Slip Rd A			
1.0	FLO= -1234.0PHV=	43.0SPD=	50.0FNO=	23.0
TEXT	TEXT			
CP Rd EB under POI	Slip Rd SB @ S New Slip Rd C			
FLO= -1282.0PHV=	FLO= -997.0PHV=	35.0SPD=	50.0FNO=	24.0
48.0SPD=	TEXT			
50.0FNO=	Slip Rd SB @ N of POI			
2.0	FLO= -884.0PHV=	47.0SPD=	50.0FNO=	25.0
TEXT	TEXT			
CP Rd WB @ E of POI	Slip Rd EB @ E of New Left-turn Lane A			
FLO= -2301.0PHV=	FLO= -775.0PHV=	49.0SPD=	50.0FNO=	26.0
45.0SPD=	TEXT			
50.0FNO=	New Flyover NB (70kph)			
3.0	FLO= -630.0PHV=	40.0SPD=	70.0FNO=	27.0
TEXT	TEXT			
YLH NB	Slip Rd NB @ N of POI (80kph)			
FLO= -2913.0PHV=	FLO= -1241.0PHV=	52.0SPD=	80.0FNO=	28.0
57.0SPD=				
80.0FNO=				
4.0				
TEXT				
Slip Rd NB @ S of POI				
FLO= -604.0PHV=				
48.0SPD=				
50.0FNO=				
5.0				
TEXT				
Slip Rd SB @ S of POI				
FLO= -519.0PHV=				
47.0SPD=				
50.0FNO=				
6.0				
TEXT				
Roundabout				
FLO= -1736.0PHV=				
51.0SPD=				
50.0FNO=				
7.0				
TEXT				
Slip Rd WB @ W of POI				

REX=822032.4REY=833240.1HCE=	14.1SEND	.0	UFN=	11.0	
REX=822002.8REY=833196.5HCE=	14.8SEND	.0	REX=822097.1REY=833969.2HCE=	10.0SEND	.0
REX=821945.7REY=833127.8HCE=	15.5SEND	.0			
REX=821862.3REY=833046.9HCE=	16.7SEND	.0	TEXT		
REX=821777.8REY=832972.7HCE=	16.7SEND	.0			
TEXT			RSX=822096.9RSY=833969.1HCS=	10.0	
SLIP RD (CP RD TO ROUNDABOUT)			REX=822114.7REY=834026.6HCE=	11.2SEND	.0
UFN= 14.0CAT= 4.0RSX=822362.9RSY=833874.3HCS=			REX=822121.4REY=834047.7HCE=	11.1SEND	.0
7.0			REX=822128.1REY=834067.3HCE=	11.1SEND	.0
REX=822283.4REY=833873.8HCE=	5.3SEND	.0	UFN= 28.0		
REX=822203.9REY=833866.6HCE=	7.8SEND	.0	REX=822152.1REY=834119.4HCE=	11.0SEND	.0
TEXT			UFN= 18.0		
			REX=822165.8REY=834143.6HCE=	9.4SEND	.0
REX=822166.4REY=833870.3HCE=	8.5SEND	.0	REX=822190.1REY=834179.1HCE=	7.7SEND	.0
TEXT			TEXT		
TEXT			YLH - NB (to Kowloon)		
SLIP RD (ROUNDABOUT TO POK OI & YL HIGHWAY)			RST= 2.0RTD= 10.0		
UFN= 13.0RSX=822169.1RSY=833906.2HCS=	8.6		REX=822239.1REY=834241.1HCE=	7.0SEND	.0
WCY= 2.0			TEXT		
REX=822212.9REY=833900.2HCE=	7.1SEND	.0	REX=822295.1REY=834297.3HCE=	6.9SEND	.0
TEXT			REX=822341.3REY=834333.3HCE=	6.8SEND	.0
UFN= 26.0			REX=822389.4REY=834361.6HCE=	6.8SEND	.0
WCY= 1.8			REX=822462.1REY=834393.4HCE=	6.8SEND	.0
REX=822239.0REY=833900.8HCE=	5.3SEND	.0	REX=822617.8REY=834430.8HCE=	7.5SEND	.0
TEXT			TEXT		
TEXT			ROUNDABOUT		
UFN= 15.0CAT= 1.0RSX=822248.5RSY=833904.2HCS=			UFN= 7.0CAT= 4.0RSX=822140.2RSY=833926.4HCS=		
5.3			8.7		
WCY= 3.5			WCY= 5.0		
REX=822262.5REY=833921.6HCE=	5.2SEND	.0	RST= 0.0RTD= 1.2		
WCY= 3.0			REX=822167.8REY=833905.3HCE=	8.6SEND	.0
REX=822249.0REY=833938.8HCE=	5.2SEND	.0	TEXT		
REX=822225.9REY=833938.2HCE=	6.3SEND	.0	HCG= 6.0		
REX=822210.3REY=833948.7HCE=	7.4SEND	.0	REX=822164.5REY=833869.9HCE=	8.5SEND	.0
REX=822198.4REY=833982.8HCE=	8.0SEND	.0			
REX=822177.8REY=833994.1HCE=	9.0SEND	.0	TEXT		
REX=822155.4REY=833980.7HCE=	9.9SEND	.0	RSX=822165.3RSY=833870.9HCS=	8.5HCG=	0.0
TEXT			REX=822138.1REY=833850.3HCE=	8.5SEND	.0
SLIP RD (YL HIGHWAY TO ROUNDABOUT)			TEXT		
UFN= 30.0RSX=822215.3RSY=834166.3HCS=	7.2		CAT= 3.0RSX=822138.4RSY=833849.8HCS=	8.5	
WCY= 3.5			REX=822101.9REY=833850.8HCE=	8.4SEND	.0
REX=822194.4REY=834126.3HCE=	7.6SEND	.0	REX=822077.0REY=833872.0HCE=	8.5SEND	.0
REX=822180.4REY=834093.2HCE=	10.2SEND	.0	HCG= 5.6		
REX=822168.8REY=834057.0HCE=	10.5SEND	.0	REX=822076.5REY=833903.0HCE=	8.5SEND	.0
TEXT			HCG= 0.0		
UFN= 12.0			REX=822103.1REY=833927.4HCE=	8.3SEND	.0
REX=822150.3REY=833977.4HCE=	9.9SEND	.0	CAT= 4.0		
TEXT			REX=822141.3REY=833927.4HCE=	8.7SEND	.0
UFN= 25.0RSX=822150.2RSY=833977.4HCS=	9.9		TEXT		
REX=822148.6REY=833927.6HCE=	8.7SEND	.0	UFN= 26.0RSX=822238.9RSY=833900.6HCS=	5.3	
TEXT			WCY= 1.8		
SLIP RD (ROUNDABOUT TO CP RD)			REX=822283.8REY=833898.9HCE=	5.3SEND	.0
UFN= 8.0CAT= 3.0RSX=822071.9RSY=833874.1HCS=	8.5		TEXT		
WCY= 1.8			YLH - SB (to flyover)		
REX=821970.1REY=833878.5HCE=	4.2SEND	.0	UFN= 32.0CAT= 1.0RSX=822630.4RSY=834400.9HCS=	6.1	
TEXT			SEG= 149.0WCY= 3.5		
SLIP RD (CP RD TO YL HIGHWAY)			RST= 2.0RTD= 10.0		
UFN= 16.0RSX=821910.1RSY=833901.5HCS=	4.1		REX=822564.4REY=834396.3HCE=	5.6SEND	.0
REX=821969.6REY=833905.0HCE=	4.2SEND	.0	TEXT		
TEXT			REX=822488.1REY=834378.8HCE=	6.2SEND	.0
SLIP RD (CP RD TO YL HIGHWAY)			REX=822433.4REY=834358.3HCE=	6.2SEND	.0
RSX=821970.0RSY=833903.8HCS=	4.2		REX=822385.9REY=834333.9HCE=	6.2SEND	.0
WCY= 3.5			REX=822351.9REY=834313.1HCE=	6.2SEND	.0
REX=822030.1REY=833911.2HCE=	4.2SEND	.0	REX=822315.8REY=834289.3HCE=	6.2SEND	.0
TEXT			REX=822285.6REY=834263.1HCE=	6.3SEND	.0
RSX=822030.3RSY=833911.3HCS=	7.2		REX=822254.9REY=834231.3HCE=	6.3SEND	.0
REX=822065.6REY=833916.4HCE=	8.3SEND	.0	REX=822207.1REY=834169.1HCE=	7.2SEND	.0
TEXT			TEXT		
TEXT			YLH Flyover - SB		
CAT= 1.0RSX=822066.1RSY=833916.5HCS=	8.3		REX=822185.4REY=834130.3HCE=	7.6SEND	.0
REX=822086.9REY=833941.6HCE=	8.9SEND	.0	TEXT		
			REX=822169.4REY=834097.4HCE=	10.2SEND	.0
			TEXT		

REX=822153.4REY=834058.9HCE=	11.5SEND	.0	TEXT	
TEXT			UFN=	22.0RSX=822121.9RSY=833601.4HCS= 14.3
REX=822141.5REY=834017.4HCE=	12.9SEND	.0	REX=822121.8REY=833567.2HCE=	14.0SEND .0
REX=822132.7REY=833972.4HCE=	15.2SEND	.0	REX=822119.3REY=833519.9HCE=	13.6SEND .0
TEXT			REX=822113.8REY=833472.9HCE=	14.0SEND .0
CAT=	2.0RSX=822124.4RSY=833805.0HCS=	17.4	REX=822100.4REY=833420.1HCE=	14.3SEND .0
REX=822122.9REY=833739.5HCE=	15.5SEND	.0	REX=822088.4REY=833381.4HCE=	14.0SEND .0
REX=822121.9REY=833601.4HCE=	14.3SEND	.0	REX=822073.1REY=833345.4HCE=	13.7SEND .0
TEXT			REX=822053.6REY=833308.0HCE=	13.6SEND .0
UFN=	22.0RSX=822032.6RSY=833272.3HCS=	13.6	REX=822032.6REY=833272.3HCE=	13.6SEND .0
SEG=	169.0		TEXT	
REX=821987.4REY=833214.4HCE=	13.4SEND	.0	UFN=	21.0CAT= 5.0RSX=822157.8RSY=833977.2HCS=
REX=821921.8REY=833148.6HCE=	13.1SEND	.0	SEG=	201.0WCY= 2.0
REX=821756.8REY=832996.0HCE=	11.7SEND	.0	RST=	0.0RTD= 1.2
TEXT			REX=822157.9REY=833945.9HCE=	9.0SEND .0
CP RD WB			TEXT	
UFN=	3.0CAT= 4.0RSX=822568.4RSY=833867.4HCS=		SEG=	183.0
9.6			REX=822167.0REY=833924.2HCE=	8.7SEND .0
RST=	1.0RTD= 1.2		REX=822186.9REY=833910.7HCE=	8.4SEND .0
REX=822495.4REY=833875.0HCE=	8.8SEND	.0	REX=822214.1REY=833902.9HCE=	7.1SEND .0
TEXT			TEXT	
REX=822362.8REY=833874.4HCE=	7.0SEND	.0	New Slip Road C	
TEXT			UFN=	10.0RSX=822126.4RSY=833600.6HCS= 14.3
UFN=	31.0RSX=822363.1RSY=833881.1HCS=	7.0	REX=822128.9REY=833556.8HCE=	12.8SEND .0
SEG=	175.0		TEXT	
RCT=	1.0		REX=822129.5REY=833504.8HCE=	13.7SEND .0
REX=822282.8REY=833882.9HCE=	5.3SEND	.0	REX=822123.4REY=833460.9HCE=	13.1SEND .0
REX=822164.3REY=833884.1HCE=	1.6SEND	.0	REX=822108.5REY=833405.1HCE=	12.6SEND .0
DEL=	7.0		REX=822090.1REY=833354.6HCE=	13.1SEND .0
REX=822094.0REY=833884.8HCE=	1.3SEND	.0	WCY=	1.5
CAT=	3.0		REX=822068.9REY=833305.4HCE=	13.5SEND .0
DEL=	4.3		TEXT	
REX=822041.4REY=833885.3HCE=	2.9SEND	.0	New Flyover	
DEL=	0.6		UFN=	9.0RSX=822075.3RSY=833412.8HCS= 13.0
REX=821970.4REY=833886.3HCE=	4.2SEND	.0	SEG=	301.0WCY= 1.8
TEXT			REX=822088.5REY=833464.1HCE=	12.4SEND .0
UFN=	34.0RSX=821970.4RSY=833880.9HCS=	4.2	TEXT	
RCT=	0.0		WCY=	2.2
REX=821897.6REY=833884.8HCE=	4.1SEND	.0	REX=822093.5REY=833502.9HCE=	12.0SEND .0
REX=821787.1REY=833884.6HCE=	4.7SEND	.0	WCY=	3.0
TEXT			REX=822094.9REY=833535.9HCE=	11.9SEND .0
UFN=	5.0RSX=822086.0RSY=833607.9HCS=	10.9	UFN=	27.0
RST=	0.0		REX=822095.8REY=833583.4HCE=	11.8SEND .0
REX=822085.1REY=833665.6HCE=	10.2SEND	.0	HCG=	1.7
REX=822082.3REY=833729.4HCE=	9.5SEND	.0	RST=	2.0RTD= 10.0
TEXT			REX=822097.4REY=833673.8HCE=	13.4SEND .0
UFN=	4.0RSX=821978.7RSY=833220.9HCS=	13.4	HCG=	4.5
RST=	2.0RTD= 10.0		REX=822099.1REY=833739.5HCE=	14.5SEND .0
REX=822002.7REY=833248.8HCE=	13.5SEND	.0	TEXT	
TEXT			HCG=	6.2
REX=822024.1REY=833277.9HCE=	13.6SEND	.0	REX=822101.0REY=833806.5HCE=	15.8SEND .0
TEXT			TEXT	
RSX=822064.3RSY=833349.6HCS=	13.7		RSX=822109.8RSY=833976.9HCS=	14.6HCG= 3.7
SEG=	187.0		SEG=	311.0WCY= 2.6
REX=822079.3REY=833385.1HCE=	14.0SEND	.0	REX=822121.2REY=834024.8HCE=	12.8SEND .0
REX=822092.1REY=833423.2HCE=	14.3SEND	.0	HCG=	1.1
REX=822104.4REY=833475.4HCE=	14.0SEND	.0	REX=822134.3REY=834065.1HCE=	11.8SEND .0
REX=822110.3REY=833520.6HCE=	13.6SEND	.0	UFN=	29.0HCG= 0.4
REX=822112.6REY=833567.6HCE=	14.0SEND	.0	REX=822158.3REY=834116.9HCE=	9.6SEND .0
REX=822113.1REY=833629.3HCE=	14.5SEND	.0	RETN	0.0
TEXT			TEXT	
RSX=822024.1RSY=833277.9HCS=	13.6		TEXT	
REX=822044.6REY=833311.8HCE=	13.6SEND	.0	EXISTING BARRIER ALONG YLH	
REX=822064.3REY=833349.6HCE=	13.7SEND	.0	NBA=	3.0BSX=822115.2BSY=833976.3HBS= 18.7FOA=
			0.0WBA=	0.0
			ABA=	0.0
			BEX=822125.7BEY=834021.8HBE=	16.4

NBA= 4.0		NBA= 55.0	
BEX=822138.9BEY=834064.6HBE= 15.0		BEX=821915.1BEY=833619.0HBE= 131.5	
TEXT		NBA= 56.0	
		BEX=821894.1BEY=833599.0HBE= 131.5	
NBA= 7.0BSX=822139.5BSY=833970.8HBS= 18.7		NBA= 57.0	
BEX=822148.8BEY=834014.8HBE= 16.4		BEX=821907.2BEY=833597.7HBE= 131.5	
NBA= 8.0		NBA= 58.0	
BEX=822161.6BEY=834059.6HBE= 15.0		BEX=821893.4BEY=833626.2HBE= 131.5	
TEXT		TEXT	
YOHO TOWN PHASE 2 (UNDER CONSTRUCTION)		YOHO TOWN PHASE 1 (BLOCK 3)	
NBA= 31.0BSX=821716.4BSY=833864.9HBS= 28.4		NBA= 59.0BSX=821894.1BSY=833587.3HBS= 131.5	
BEX=821716.4BEY=833840.8HBE= 28.4		BEX=821906.2BEY=833588.5HBE= 131.5	
TEXT		TEXT	
		NBA= 60.0	
NBA= 32.0		BEX=821885.8BEY=833567.4HBE= 131.5	
BEX=821898.1BEY=833861.0HBE= 28.4		NBA= 61.0	
NBA= 33.0		BEX=821885.8BEY=833580.9HBE= 131.5	
BEX=821896.6BEY=833835.3HBE= 28.4		NBA= 62.0	
NBA= 34.0		BEX=821915.3BEY=833567.1HBE= 131.5	
BEX=821716.4BEY=833864.9HBE= 28.4		NBA= 63.0	
TEXT		BEX=821915.3BEY=833578.3HBE= 131.5	
POND FISH WHOLESALE MARKET		NBA= 64.0	
NBA= 35.0BSX=821954.2BSY=833862.0HBS= 12.6		BEX=821893.2BEY=833560.9HBE= 131.5	
BEX=822062.7BEY=833820.1HBE= 12.6		NBA= 65.0	
TEXT		BEX=821908.0BEY=833558.9HBE= 131.5	
		NBA= 66.0	
NBA= 36.0		BEX=821894.2BEY=833587.3HBE= 131.5	
BEX=822064.9BEY=833837.8HBE= 12.6		TEXT	
NBA= 37.0		YOHO TOWN PHASE 1 (BLOCK 5)	
BEX=821948.8BEY=833831.4HBE= 12.6		NBA= 67.0BSX=821892.8BSY=833549.7HBS= 128.0	
NBA= 38.0		BEX=821907.3BEY=833550.9HBE= 128.0	
BEX=821953.4BEY=833862.1HBE= 12.6		TEXT	
TEXT		NBA= 68.0	
KWONG MING YING LOI SCHOOL		BEX=821885.0BEY=833529.8HBE= 128.0	
NBA= 39.0BSX=821978.6BSY=833717.1HBS= 26.7		NBA= 69.0	
BEX=821978.5BEY=833674.8HBE= 26.7		BEX=821884.9BEY=833543.6HBE= 128.0	
TEXT		NBA= 70.0	
		BEX=821914.3BEY=833529.1HBE= 128.0	
NBA= 40.0		NBA= 71.0	
BEX=822058.4BEY=833709.2HBE= 26.7		BEX=821914.5BEY=833542.7HBE= 128.0	
NBA= 41.0		NBA= 72.0	
BEX=822057.6BEY=833674.8HBE= 26.7		BEX=821893.4BEY=833522.6HBE= 128.0	
TEXT		NBA= 73.0	
		BEX=821907.2BEY=833521.2HBE= 128.0	
NBA= 42.0BSX=822056.4BSY=833675.1HBS= 26.7		NBA= 74.0	
BEX=821979.4BEY=833717.4HBE= 26.7		BEX=821893.0BEY=833549.8HBE= 128.0	
TEXT		TEXT	
YOHO TOWN PHASE 1 (BLOCK 1)		YOHO TOWN PHASE 1 (BLOCK 6)	
NBA= 43.0BSX=821894.8BSY=833664.8HBS= 135.0		NBA= 75.0BSX=821891.2BSY=833511.8HBS= 124.0	
BEX=821907.5BEY=833664.8HBE= 135.0		BEX=821906.4BEY=833511.8HBE= 124.0	
TEXT		TEXT	
		NBA= 76.0	
NBA= 44.0		BEX=821880.9BEY=833490.6HBE= 124.0	
BEX=821886.4BEY=833644.2HBE= 135.0		NBA= 77.0	
NBA= 45.0		BEX=821882.7BEY=833502.9HBE= 124.0	
BEX=821886.3BEY=833657.4HBE= 135.0		NBA= 78.0	
NBA= 46.0		BEX=821916.7BEY=833490.6HBE= 124.0	
BEX=821916.2BEY=833644.6HBE= 135.0		NBA= 79.0	
NBA= 47.0		BEX=821914.8BEY=833504.8HBE= 124.0	
BEX=821916.2BEY=833657.5HBE= 135.0		NBA= 80.0	
NBA= 48.0		BEX=821891.1BEY=833486.1HBE= 124.0	
BEX=821893.8BEY=833637.3HBE= 135.0		NBA= 81.0	
NBA= 49.0		BEX=821906.7BEY=833486.0HBE= 124.0	
BEX=821908.3BEY=833636.3HBE= 135.0		NBA= 82.0	
NBA= 50.0		BEX=821891.2BEY=833511.8HBE= 124.0	
BEX=821895.3BEY=833664.8HBE= 135.0		TEXT	
TEXT		SUN YUEN LONG CENTRE (BLOCK 5)	
YOHO TOWN PHASE 1 (BLOCK 2)		NBA= 83.0BSX=821726.1BSY=833993.3HBS= 117.0	
NBA= 51.0BSX=821893.7BSY=833626.1HBS= 131.5		BEX=821741.0BEY=833993.3HBE= 117.0	
BEX=821908.5BEY=833627.0HBE= 131.5		TEXT	
TEXT		NBA= 84.0	
		BEX=821725.8BEY=833954.8HBE= 117.0	
NBA= 52.0		NBA= 85.0	
BEX=821885.6BEY=833606.4HBE= 131.5		BEX=821740.0BEY=833954.8HBE= 117.0	
NBA= 53.0		NBA= 86.0	
BEX=821885.6BEY=833618.6HBE= 131.5		BEX=821714.5BEY=833981.3HBE= 117.0	
NBA= 54.0		NBA= 87.0	
BEX=821915.1BEY=833606.4HBE= 131.5			

BEX=821714.5BEY=833966.6HBE=	117.0	NBA=	120.0
NBA=	88.0	BEX=822344.5BEY=833994.8HBE=	43.5
BEX=821752.9BEY=833980.9HBE=	117.0	NBA=	121.0
NBA=	89.0	BEX=822367.8BEY=834083.0HBE=	43.5
BEX=821752.9BEY=833965.4HBE=	117.0		
NBA=	90.0	TEXT	
BEX=821726.3BEY=833993.3HBE=	117.0	EXISTING BARRIER ALONG YLH	
		NBA=	122.0BSX=822105.9BSY=833632.6HBS=
TEXT			16.5
SUN YUEN LONG CENTRE (PODIUM)			BEX=822106.1BEY=833663.3HBE=
NBA=	91.0BSX=821748.9BSY=834051.7HBS=	22.5	16.8
	BEX=821758.0BEY=834047.7HBE=	22.5	
TEXT		TEXT	
		NBA=	126.0BSX=822107.0BSY=833754.6HBS=
NBA=	92.0		19.0
BEX=821764.5BEY=834038.0HBE=	22.5		BEX=822107.6BEY=833805.9HBE=
NBA=	93.0	TEXT	20.9
BEX=821764.7BEY=833971.7HBE=	22.5		
NBA=	94.0	NBA=	125.0BSX=822107.0BSY=833724.1HBS=
BEX=821755.8BEY=833958.9HBE=	22.5		18.8
NBA=	95.0		BEX=822107.0BEY=833754.1HBE=
BEX=821740.7BEY=833950.4HBE=	22.5	TEXT	19.0
NBA=	96.0		
BEX=821731.0BEY=833950.2HBE=	22.5	NBA=	124.0BSX=822106.8BSY=833693.6HBS=
NBA=	97.0		18.0
BEX=821719.9BEY=833954.9HBE=	22.5		BEX=822107.0BEY=833724.1HBE=
NBA=	98.0	TEXT	18.3
BEX=821689.4BEY=833983.9HBE=	22.5		
NBA=	99.0	NBA=	123.0BSX=822106.1BSY=833663.3HBS=
BEX=821682.7BEY=833985.5HBE=	22.5		17.3
NBA=	100.0		BEX=822106.8BEY=833693.6HBE=
BEX=821639.1BEY=833986.4HBE=	22.5	TEXT	17.5
TEXT		NBA=	127.0BSX=822129.5BSY=833600.9HBS=
DSD PUMPING STATION			15.4
NBA=	101.0BSX=822283.7BSY=833799.7HBS=	14.4	15.6
	BEX=822312.7BEY=833821.7HBE=	14.4	
TEXT		TEXT	
		NBA=	128.0BSX=822130.1BSY=833631.8HBS=
NBA=	102.0		16.0
BEX=822280.0BEY=833814.6HBE=	14.4		BEX=822130.0BEY=833660.9HBE=
NBA=	103.0	TEXT	16.2
BEX=822316.1BEY=833805.4HBE=	14.4		
		NBA=	129.0BSX=822130.0BSY=833660.9HBS=
TEXT			16.7
POK OI HOSTIPAL JOCKEY CLUB CARE & ATTENTION HOUSE			BEX=822130.4BEY=833690.7HBE=
NBA=	104.0BSX=822287.0BSY=833987.3HBS=	29.5	17.0
	BEX=822283.5BEY=833974.4HBE=	29.5	17.0
TEXT		NBA=	130.0BSX=822130.4BSY=833690.7HBS=
			18.0
NBA=	105.0		BEX=822130.8BEY=833722.9HBS=
BEX=822288.2BEY=833973.2HBE=	29.5	TEXT	18.3
NBA=	106.0		
BEX=822281.3BEY=833948.2HBE=	29.5	NBA=	131.0BSX=822130.8BSY=833722.9HBS=
NBA=	107.0		18.8
BEX=822274.3BEY=833949.9HBE=	29.5		BEX=822131.1BEY=833749.6HBE=
NBA=	108.0		19.0
BEX=822270.6BEY=833937.7HBE=	29.5	NBA=	132.0
NBA=	109.0		BEX=822132.2BEY=833804.5HBE=
BEX=822291.0BEY=833930.8HBE=	29.5	TEXT	20.3
NBA=	110.0		
BEX=822305.3BEY=833981.1HBE=	29.5	NBA=	133.0BSX=821947.9BSY=833201.3HBS=
NBA=	111.0		14.3
BEX=822286.3BEY=833986.1HBE=	29.5		BEX=821977.2BEY=833230.8HBE=
		TEXT	14.4
TEXT			
POK OI HOSPITAL		NBA=	134.0
NBA=	112.0BSX=822367.5BSY=834083.0HBS=	43.5	BEX=822013.3BEY=833276.9HBE=
	BEX=822409.0BEY=834073.9HBE=	43.5	14.6
TEXT		TEXT	
		NBA=	135.0BSX=822013.3BSY=833277.2HBS=
NBA=	113.0		16.6
BEX=822374.6BEY=833912.8HBE=	43.5		BEX=822037.1BEY=833315.6HBE=
NBA=	114.0	TEXT	16.6
BEX=822346.8BEY=833918.6HBE=	43.5		
NBA=	115.0	NBA=	136.0
BEX=822329.2BEY=833926.8HBE=	43.5		BEX=822055.3BEY=833351.1HBE=
NBA=	116.0		16.7
BEX=822342.2BEY=833975.4HBE=	43.5	TEXT	
NBA=	117.0		
BEX=822308.1BEY=833982.8HBE=	43.5	NBA=	138.0BSX=822066.1BSY=833377.1HBS=
NBA=	118.0		15.9
BEX=822310.1BEY=833995.8HBE=	43.5		BEX=822083.1BEY=833425.5HBE=
NBA=	119.0		16.3
BEX=822332.5BEY=834008.1HBE=	43.5	NBA=	139.0
			BEX=822095.3BEY=833474.9HBE=
			16.0
		NBA=	140.0
			BEX=822101.6BEY=833524.4HBE=
			15.6
		TEXT	

NBA=	137.0	BBSX=822054.9	BSY=833350.2	HBS=	16.2	BEX=822154.8	BEY=833836.3	HBE=	8.5		
						NBA=	181.0				
						BEX=822155.5	BEY=833849.6	HBE=	8.5		
TEXT						NBA=	182.0				
						BEX=822170.0	BEY=833862.3	HBE=	8.5		
NBA=	143.0	BBSX=822007.7	BSY=833225.8	HBS=	14.7	NBA=	183.0				
						BEX=822204.7	BEY=833862.4	HBE=	7.8		
TEXT						NBA=	184.0				
						BEX=822283.7	BEY=833870.4	HBE=	5.3		
NBA=	144.0					TEXT					
BEX=822060.3		BEY=833303.3	HBE=	14.8		SLOPE					
TEXT						NBA=	185.0	BBSX=821724.1	BSY=833033.3	HBS=	17.4
											17.0
						NBA=	186.0				
NBA=	145.0	BBSX=822059.6	BSY=833303.3	HBS=	14.6	BEX=821888.6	BEY=833168.2	HBE=	15.2		
						TEXT					
TEXT						NBA=	187.0				
						BEX=821924.9	BEY=833200.9	HBE=	14.9		
NBA=	142.0	BBSX=821979.3	BSY=833195.4	HBS=	14.3	NBA=	188.0				
						BEX=821960.3	BEY=833233.1	HBE=	14.5		
TEXT						NBA=	189.0				
Existing barriers (0.8m)						BEX=821994.2	BEY=833273.6	HBE=	14.2		
NBA=	154.0	BBSX=821970.1	BSY=833907.4	HBS=	5.0	NBA=	190.0				
						BEX=822032.0	BEY=833332.1	HBE=	13.8		
TEXT						NBA=	191.0				
						BEX=822053.4	BEY=833380.7	HBE=	13.4		
						NBA=	192.0				
NBA=	155.0					BEX=822064.8	BEY=833415.1	HBE=	13.0		
BEX=822080.9		BEY=833944.8	HBE=	9.7		NBA=	193.0				
NBA=	156.0					BEX=822075.8	BEY=833466.3	HBE=	12.4		
BEX=822090.4		BEY=833971.7	HBE=	10.8		NBA=	194.0				
TEXT						BEX=822079.0	BEY=833504.9	HBE=	12.0		
Existing barriers (3m)						NBA=	195.0				
NBA=	157.0	BBSX=822090.4	BSY=833971.2	HBS=	13.0	BEX=822082.1	BEY=833543.5	HBE=	11.6		
						NBA=	196.0				
						BEX=822076.4	BEY=833557.6	HBE=	11.6		
NBA=	158.0					NBA=	197.0				
BEX=822122.1		BEY=834069.8	HBE=	14.1		BEX=822080.2	BEY=833577.1	HBE=	11.6		
NBA=	159.0					NBA=	198.0				
BEX=822142.1		BEY=834113.4	HBE=	14.0		BEX=822079.3	BEY=833607.0	HBE=	10.9		
NBA=	160.0					NBA=	199.0				
BEX=822161.4		BEY=834147.4	HBE=	12.4		BEX=822076.4	BEY=833729.6	HBE=	9.5		
NBA=	161.0					TEXT					
BEX=822185.1		BEY=834183.6	HBE=	10.7		NBA=	200.0	BBSX=822076.4	BSY=833729.7	HBS=	9.5
TEXT											9.0
Existing barriers (4m)						BEX=822077.1	BEY=833789.6	HBE=			
NBA=	162.0	BBSX=822184.1	BSY=834184.0	HBS=	11.7	NBA=	201.0				
						BEX=822083.6	BEY=833853.9	HBE=	8.4		
						NBA=	202.0				
NBA=	163.0					BEX=822067.8	BEY=833871.4	HBE=	8.5		
BEX=822290.9		BEY=834302.8	HBE=	10.9		NBA=	203.0	BBSX=822068.8	BSY=833870.6	HBS=	8.5
NBA=	164.0										4.2
BEX=822336.9		BEY=834338.5	HBE=	10.8		TEXT					
TEXT						NBA=	204.0	BBSX=822182.0	BSY=834134.0	HBS=	10.2
SLOPE											8.5
NBA=	168.0	BBSX=821781.7	BSY=832967.7	HBS=	16.7	BEX=822202.3	BEY=834169.3	HBE=			
						NBA=	205.0				
						BEX=822251.7	BEY=834233.4	HBE=	7.8		
NBA=	169.0					NBA=	206.0	BBSX=822251.2	BSY=834233.4	HBS=	7.8
BEX=821949.9		BEY=833123.8	HBE=	15.5							7.7
NBA=	170.0					TEXT					
BEX=822007.6		BEY=833192.6	HBE=	14.8		Small Traders New Village					
NBA=	171.0					NBA=	207.0	BBSX=822246.3	BSY=834135.7	HBS=	9.5
BEX=822036.7		BEY=833236.4	HBE=	14.1							9.5
NBA=	172.0					TEXT					
BEX=822076.6		BEY=833301.4	HBE=	13.5		Wong Uk Tsuen					
TEXT						NBA=	211.0	BBSX=822144.1	BSY=834188.4	HBS=	12.3
NBA=	173.0										12.3
BEX=822113.6		BEY=833384.3	HBE=	12.8		TEXT					
NBA=	174.0					NBA=	208.0				
BEX=822134.5		BEY=833447.4	HBE=	12.1		BEX=822266.8	BEY=834214.9	HBE=	9.5		
NBA=	175.0					NBA=	209.0				
BEX=822153.1		BEY=833542.6	HBE=	11.4		BEX=822278.7	BEY=834129.1	HBE=	9.5		
NBA=	176.0					NBA=	210.0				
BEX=822157.9		BEY=833597.6	HBE=	10.7		BEX=822327.5	BEY=834151.2	HBE=	9.5		
NBA=	177.0					TEXT					
BEX=822159.7		BEY=833661.2	HBE=	10.0							
NBA=	178.0										
BEX=822162.6		BEY=833744.4	HBE=	9.5							
NBA=	179.0										
BEX=822158.2		BEY=833801.7	HBE=	8.6							
NBA=	180.0										

NBA= 212.0		NBA= 237.0	
BEX=822183.6BEY=834207.1HBE=	12.3	BEX=822371.9BEY=833904.4HBE=	8.9
TEXT		NBA= 238.0	
		BEX=822370.9BEY=833911.5HBE=	8.9
NBA= 213.0		TEXT	
BEX=822144.1BEY=834182.3HBE=	12.3	NBA= 239.0BSX=822283.8BSY=833903.7HBS=	6.3
TEXT		BEX=822409.3BEY=833899.8HBE=	8.0
		TEXT	
NBA= 214.0BSX=822085.3BSY=834157.1HBS=	12.3	TEXT	
BEX=822199.3BEY=834255.5HBE=	12.3	Roadkerb	
NBA= 215.0		NBA= 240.0BSX=822227.0BSY=833942.0HBS=	6.3
BEX=822088.0BEY=834250.9HBE=	12.3	BEX=822214.8BEY=833951.3HBE=	7.4
NBA= 216.0		TEXT	
BEX=822126.8BEY=834173.6HBE=	12.3	NBA= 241.0	
TEXT		BEX=822200.6BEY=833985.8HBE=	8.0
Existing Barriers (4m)		TEXT	
NBA= 217.0BSX=822631.2BSY=834381.3HBS=	10.1	NBA= 242.0BSX=822200.6BSY=833986.3HBS=	8.0
BEX=822568.0BEY=834378.1HBE=	9.6	BEX=822179.4BEY=833997.5HBE=	9.0
NBA= 218.0BSX=822499.6BSY=834363.9HBS=	8.2	TEXT	
BEX=822439.9BEY=834341.8HBE=	8.2	Village house	
TEXT		NBA= 243.0BSX=822189.1BSY=833657.3HBS=	9.2
Existing Barriers (4m)		BEX=822190.3BEY=833665.5HBE=	9.2
NBA= 219.0		TEXT	
BEX=822398.6BEY=834321.2HBE=	8.2	NBA= 244.0	
TEXT		BEX=822185.6BEY=833661.3HBE=	9.2
Existing Barriers (4m)		NBA= 245.0	
NBA= 220.0BSX=822398.6BSY=834321.2HBS=	10.2	BEX=822193.9BEY=833661.6HBE=	9.2
BEX=822342.1BEY=834284.9HBE=	10.2	TEXT	
NBA= 221.0		NBA= 246.0BSX=822226.1BSY=833685.7HBS=	9.6
BEX=822325.6BEY=834279.1HBE=	10.2	BEX=822232.8BEY=833695.1HBE=	9.6
NBA= 222.0		NBA= 247.0	
BEX=822293.8BEY=834251.4HBE=	10.3	BEX=822223.9BEY=833692.9HBE=	9.6
NBA= 223.0		NBA= 248.0BSX=822223.9BSY=833692.9HBS=	9.6
BEX=822266.8BEY=834222.8HBE=	10.3	BEX=822234.8BEY=833688.1HBE=	9.6
NBA= 224.0		TEXT	
BEX=822238.3BEY=834185.8HBE=	11.6	SLOPE	
TEXT		NBA= 260.0BSX=822120.3BSY=833464.8HBS=	14.0
Existing Barriers (4m)		BEX=822127.4BEY=833519.5HBE=	13.6
NBA= 217.0BSX=822567.2BSY=834383.3HBS=	9.6	TEXT	
BEX=822498.1BEY=834368.9HBE=	10.2	Ex-Small Traders New Village Public School	
TEXT		NBA= 262.0BSX=822335.4BSY=834176.2HBS=	9.0
Existing Barriers (3m)		BEX=822325.2BEY=834156.1HBE=	9.0
NBA= 225.0BSX=822239.7BSY=834187.3HBS=	10.6	TEXT	
BEX=822222.6BEY=834163.1HBE=	10.2	NBA= 263.0	
TEXT		BEX=822341.4BEY=834147.3HBE=	9.0
NBA= 226.0		NBA= 264.0	
BEX=822201.3BEY=834123.6HBE=	10.6	BEX=822345.6BEY=834155.4HBE=	9.0
NBA= 227.0		NBA= 265.0	
BEX=822186.5BEY=834089.9HBE=	13.2	BEX=822356.0BEY=834149.6HBE=	9.0
NBA= 228.0		NBA= 266.0	
BEX=822170.1BEY=834034.6HBE=	13.5	BEX=822364.2BEY=834162.7HBE=	9.0
TEXT		NBA= 267.0	
Pun Uk		BEX=822335.4BEY=834176.4HBE=	9.0
NBA= 229.0BSX=822276.3BSY=834004.4HBS=	9.4	TEXT	
BEX=822258.8BEY=834008.4HBE=	9.4	Central divider for Castle Peak Road	
TEXT		NBA= 268.0BSX=821787.4BSY=833892.9HBS=	5.5
NBA= 230.0		BEX=821900.2BEY=833891.5HBE=	4.9
BEX=822251.1BEY=833974.6HBE=	9.4	TEXT	
NBA= 231.0		NBA= 269.0	
BEX=822268.6BEY=833969.9HBE=	9.4	BEX=821970.4BEY=833890.3HBE=	5.0
NBA= 232.0		NBA= 270.0	
BEX=822276.8BEY=834003.8HBE=	9.4	BEX=822041.8BEY=833888.7HBE=	3.7
TEXT		NBA= 271.0	
Pok Oi Hospital		BEX=822093.6BEY=833888.7HBE=	2.1
NBA= 233.0BSX=822314.8BSY=833980.8HBS=	8.9	NBA= 272.0	
BEX=822297.1BEY=833917.8HBE=	8.9	BEX=822165.1BEY=833888.7HBE=	2.4
TEXT		NBA= 273.0	
NBA= 234.0		BEX=822284.2BEY=833887.7HBE=	6.1
BEX=822319.7BEY=833913.8HBE=	8.9	NBA= 274.0	
NBA= 235.0		BEX=822406.1BEY=833883.9HBE=	7.8
BEX=822340.0BEY=833912.3HBE=	8.9		
NBA= 236.0			
BEX=822339.3BEY=833905.9HBE=	8.9		

NBA= 275.0			
BEX=822497.1BEY=833880.8HBE= 9.6		TEXT	
NBA= 276.0			
BEX=822570.8BEY=833874.7HBE= 10.4		NBA= 299.0BSX=822304.1BSY=834287.6HBS= 7.7	
		BEX=822396.8BEY=834346.3HBE= 7.6	
TEXT		NBA= 300.0	
Central divider for existing Yuen Long Highway		BEX=822465.8BEY=834377.5HBE= 7.6	
NBA= 277.0BSX=821917.4BSY=833152.7HBS= 13.9		NBA= 301.0	
BEX=821983.1BEY=833216.9HBE= 14.2		BEX=822517.8BEY=834392.6HBE= 7.1	
NBA= 278.0		NBA= 302.0	
BEX=822027.8BEY=833275.6HBE= 14.4		BEX=822587.6BEY=834404.1HBE= 8.3	
TEXT		TEXT	
NBA= 283.0BSX=822118.0BSY=833629.1HBS= 15.3		NBA= 303.0BSX=822587.4BSY=834403.9HBS= 8.3	
BEX=822118.6BEY=833739.3HBE= 16.3		BEX=822629.5BEY=834406.1HBE= 8.3	
TEXT		TEXT	
NBA= 284.0		NBA= 304.0BSX=822114.8BSY=833520.1HBS= 14.4	
BEX=822119.8BEY=833806.3HBE= 18.2		BEX=822117.7BEY=833567.6HBE= 14.8	
TEXT		NBA= 305.0	
NBA= 288.0BSX=822169.8BSY=834108.0HBS= 11.8		BEX=822118.0BEY=833629.1HBE= 15.3	
BEX=822181.7BEY=834133.8HBE= 10.2		TEXT	
TEXT		NBA= 306.0BSX=822096.5BSY=833421.3HBS= 15.1	
NBA= 285.0BSX=822128.4BSY=833973.8HBS= 16.0		BEX=822108.6BEY=833473.5HBE= 14.8	
BEX=822137.3BEY=834018.6HBE= 13.7		NBA= 307.0	
NBA= 286.0		BEX=822114.8BEY=833520.1HBE= 14.4	
BEX=822149.2BEY=834060.6HBE= 12.3		TEXT	
NBA= 287.0BSX=822149.2BSY=834060.6HBS= 12.3		NBA= 308.0BSX=822068.8BSY=833347.7HBS= 14.5	
BEX=822169.5BEY=834108.4HBE= 11.8		BEX=822083.8BEY=833382.9HBE= 14.8	
TEXT		NBA= 309.0	
Village house		BEX=822096.5BEY=833421.3HBE= 15.1	
NBA= 285.0BSX=822079.6BSY=833278.3HBS= 12.0		TEXT	
BEX=822083.9BEY=833284.9HBE= 12.0		NBA= 312.0BSX=822075.3BSY=833331.6HBS= 13.7	
TEXT		BEX=822091.3BEY=833369.1HBE= 14.0	
NBA= 286.0		NBA= 313.0	
BEX=822089.8BEY=833281.0HBE= 12.0		BEX=822108.9BEY=833417.1HBE= 14.3	
NBA= 287.0		TEXT	
BEX=822085.5BEY=833274.4HBE= 12.0		NBA= 314.0BSX=822108.9BSY=833417.1HBS= 14.3	
TEXT		BEX=822120.3BEY=833464.8HBE= 14.0	
NBA= 288.0BSX=822085.5BSY=833274.4HBS= 12.0		TEXT	
BEX=822079.6BEY=833277.8HBE= 12.0		NBA= 315.0BSX=822027.8BSY=833275.6HBS= 14.4	
TEXT		BEX=822049.2BEY=833310.3HBE= 14.4	
Village house		NBA= 316.0	
NBA= 289.0BSX=822135.0BSY=833254.7HBS= 12.4		BEX=822068.8BEY=833347.7HBE= 14.5	
BEX=822130.4BEY=833260.4HBE= 12.4		TEXT	
TEXT		NBA= 317.0BSX=822489.1BSY=834412.7HBS= 7.6	
NBA= 290.0		BEX=822547.8BEY=834428.3HBE= 8.3	
BEX=822138.3BEY=833266.8HBE= 12.4		TEXT	
NBA= 291.0		NBA= 318.0BSX=822244.3BSY=834015.2HBS= 56.0	
BEX=822142.7BEY=833260.6HBE= 12.4		BEX=822266.6BEY=834049.9HBE= 56.0	
TEXT		TEXT	
NBA= 292.0BSX=822142.7BSY=833260.6HBS= 12.4		NBA= 319.0BSX=822251.3BSY=834014.8HBS= 56.0	
BEX=822134.8BEY=833254.7HBE= 12.4		BEX=822260.3BEY=834052.5HBE= 56.0	
TEXT		TEXT	
NBA= 293.0BSX=822337.3BSY=834338.6HBS= 10.8		NBA= 320.0BSX=822264.1BSY=834042.6HBS= 56.0	
BEX=822387.5BEY=834366.3HBE= 10.8		BEX=822283.5BEY=834042.9HBE= 56.0	
NBA= 294.0		TEXT	
BEX=822421.3BEY=834382.8HBE= 10.8		NBA= 321.0BSX=822267.7BSY=834051.3HBS= 56.0	
NBA= 295.0		BEX=822279.0BEY=834034.2HBE= 56.0	
BEX=822474.0BEY=834405.1HBE= 10.8		TEXT	
TEXT		NBA= 322.0BSX=822272.6BSY=834022.5HBS= 56.0	
NBA= 296.0			
BEX=822491.1BEY=834412.7HBE= 10.8			
TEXT			
NBA= 298.0BSX=822547.8BSY=834428.3HBS= 9.5			
BEX=822621.3BEY=834443.1HBE= 9.5			

BEX=822286.1BEY=834037.4HBE=	56.0	TEXT		
TEXT				
NBA= 323.0BSX=822275.6BSY=834020.4HBS=	56.0	TEXT		
BEX=822282.9BEY=834039.7HBE=	56.0	1 WUT1		
TEXT		HRA= 5.4HRG= 1.5OPX=822183.6OPY=834198.6AN1=		
NBA= 324.0BSX=822173.8BSY=833272.7HBS=	17.8	80.0AN2= 235.7		
BEX=822176.0BEY=833275.8HBE=	17.8	REF= 1.0GO .0		
NBA= 325.0		HPF= 2.8RPT= 2.0		
BEX=822185.9BEY=833269.6HBE=	17.8	TEXT		
NBA= 326.0		2 STNV1		
BEX=822183.5BEY=833266.3HBE=	17.8	HRA= 5.4OPX=822249.9OPY=834189.7AN1=	210.0AN2=	
NBA= 327.0BSX=822183.5BSY=833266.3HBS=	17.8	30.0		
BEX=822173.8BEY=833272.7HBE=	17.8	GO .0		
TEXT		RPT= 1.0		
NBA= 261.0BSX=822126.0BSY=833519.7HBS=	13.6	TEXT		
BEX=822125.6BEY=833556.8HBE=	12.8	3 JCCAH1		
TEXT		HRA= 6.4OPX=822270.4OPY=833944.3AN1=	198.0AN2=	
NBA= 297.0BSX=822161.8BSY=833977.3HBS=	11.4	18.0		
BEX=822161.9BEY=833946.9HBE=	10.5	GO .0		
TEXT		HPF= 3.0RPT= 5.0		
NBA= 298.0		TEXT		
BEX=822169.6BEY=833926.8HBE=	10.2	4 JCCAH2		
NBA= 299.0		HRA= 6.4OPX=822275.3OPY=833933.9AN1=	128.4AN2=	
BEX=822188.3BEY=833914.1HBE=	9.9	289.2		
NBA= 300.0		GO .0		
BEX=822216.2BEY=833906.1HBE=	8.6	RPT= 5.0		
TEXT		TEXT		
NBA= 301.0BSX=822216.2BSY=833906.1HBS=	8.6	5 V1		
BEX=822239.0BEY=833906.1HBE=	6.8	HRA= 6.1OPX=822222.5OPY=833689.3AN1=	155.7AN2=	
TEXT		335.7		
NBA= 302.0BSX=822092.4BSY=833583.0HBS=	12.9	GO .0		
BEX=822093.4BEY=833673.9HBE=	14.5	HPF= 2.5RPT= 1.0		
TEXT		TEXT		
NBA= 303.0		6 V2		
BEX=822095.1BEY=833739.1HBE=	15.6	HRA= 5.7OPX=822185.6OPY=833665.3AN1=	226.5AN2=	
NBA= 304.0		34.0		
BEX=822096.8BEY=833806.4HBE=	16.9	GO .0		
TEXT		RPT= 1.0		
NBA= 308.0BSX=822106.2BSY=833977.0HBS=	15.7	TEXT		
BEX=822118.4BEY=834025.5HBE=	13.9	7 V3		
TEXT		HRA= 8.1OPX=822080.0OPY=833282.1AN1=	212.0AN2=	
NBA= 309.0BSX=822118.4BSY=834025.5HBS=	13.9	32.0		
BEX=822131.8BEY=834066.0HBE=	12.9	GO .0		
TEXT		RPT= 1.0		
NBA= 328.0BSX=822101.6BSY=833524.4HBS=	15.6	TEXT		
BEX=822103.7BEY=833567.8HBE=	16.0	8 V4		
NBA= 329.0		HRA= 8.9OPX=822133.3OPY=833264.5AN1=	232.0AN2=	
BEX=822105.9BEY=833632.6HBE=	16.5	52.0		
TEXT		GO .0		
NBA= 330.0BSX=821889.7BSY=833366.9HBS=	15.3	RPT= 1.0		
BEX=821901.6BEY=833367.2HBE=	15.3	TEXT		
NBA= 331.0		9 V5		
BEX=821901.3BEY=833378.9HBE=	15.3	HRA= 9.3OPX=822173.9OPY=833275.0AN1=	214.0AN2=	
NBA= 332.0		34.0		
BEX=821889.6BEY=833378.9HBE=	15.3	GO .0		
NBA= 333.0BSX=821889.6BSY=833378.9HBS=	15.3	RPT= 3.0		
BEX=821889.7BEY=833366.9HBE=	15.3	TEXT		
RETN 0.0		10 V6		
		HRA= 6.8OPX=821902.4OPY=833375.7AN1=	0.0AN2=	
		180.0		
		GO .0		
		RPT= 2.0		
		TEXT		
		11 YT1		
		HRA= 11.5HRG= 6.5OPX=821919.5OPY=833648.0AN1=		
		1.0AN2= 181.0		
		GO .0		
		HPF= 15.0RPT= 7.0		
		TEXT		
		12 YT2		
		HRA= 11.5OPX=821918.1OPY=833570.4AN1=	1.0AN2=	
		181.0		
		GO .0		

RPT= 7.0

TEXT
13 YT3
HRA= 11.5OPX=821919.9OPY=833493.1AN1= 1.0AN2=
181.0
GO .0
RPT= 7.0

TEXT
14 KMYLS1
HRA= 6.8HRG= 1.5OPX=822054.3OPY=833710.0AN1=
275.9AN2= 90.0
GO .0
HPF= 3.0RPT= 4.0

TEXT
15 KMYLS2
HRA= 6.8OPX=822048.2OPY=833673.5AN1= 100.1AN2=
270.0
GO .0
RPT= 4.0

TEXT
16 ND1
HRA= 41.6HRG= 36.6OPX=821930.4OPY=833814.8AN1=
0.0AN2= 180.0
GO .0
HPF= 15.0RPT= 9.0

TEXT
17 ND2
HRA= 37.6HRG= 32.1OPX=822073.5OPY=833968.7AN1=
10.0AN2= 190.0
GO .0
RPT= 9.0

TEXT
18 ND3
HRA= 37.6OPX=822059.3OPY=833941.4AN1= 40.0AN2=
220.0
GO .0
RPT= 9.0

TEXT
19 PS1
HRA= 6.7HRG= 1.5OPX=822022.3OPY=833599.4AN1=
25.0AN2= 180.0
GO .0
HPF= 3.0RPT= 6.0

TEXT
20 Pun Uk
HRA= 6.5OPX=822272.4OPY=834025.0AN1= 219.0AN2=
245.0
GO .0
RPT= 16.0

TEXT
21 ExSTNVPS1
HRA= 5.4OPX=822328.8OPY=834167.3AN1= 207.0AN2=
27.0
GO .0

RETN 0.0