



Annex E2

Tree Survey Plans

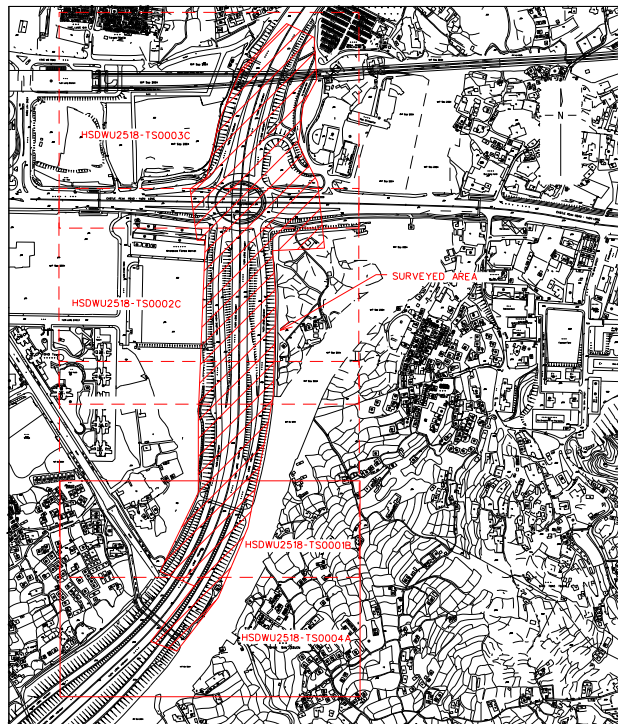

KEY PLAN SCALE 1:5000

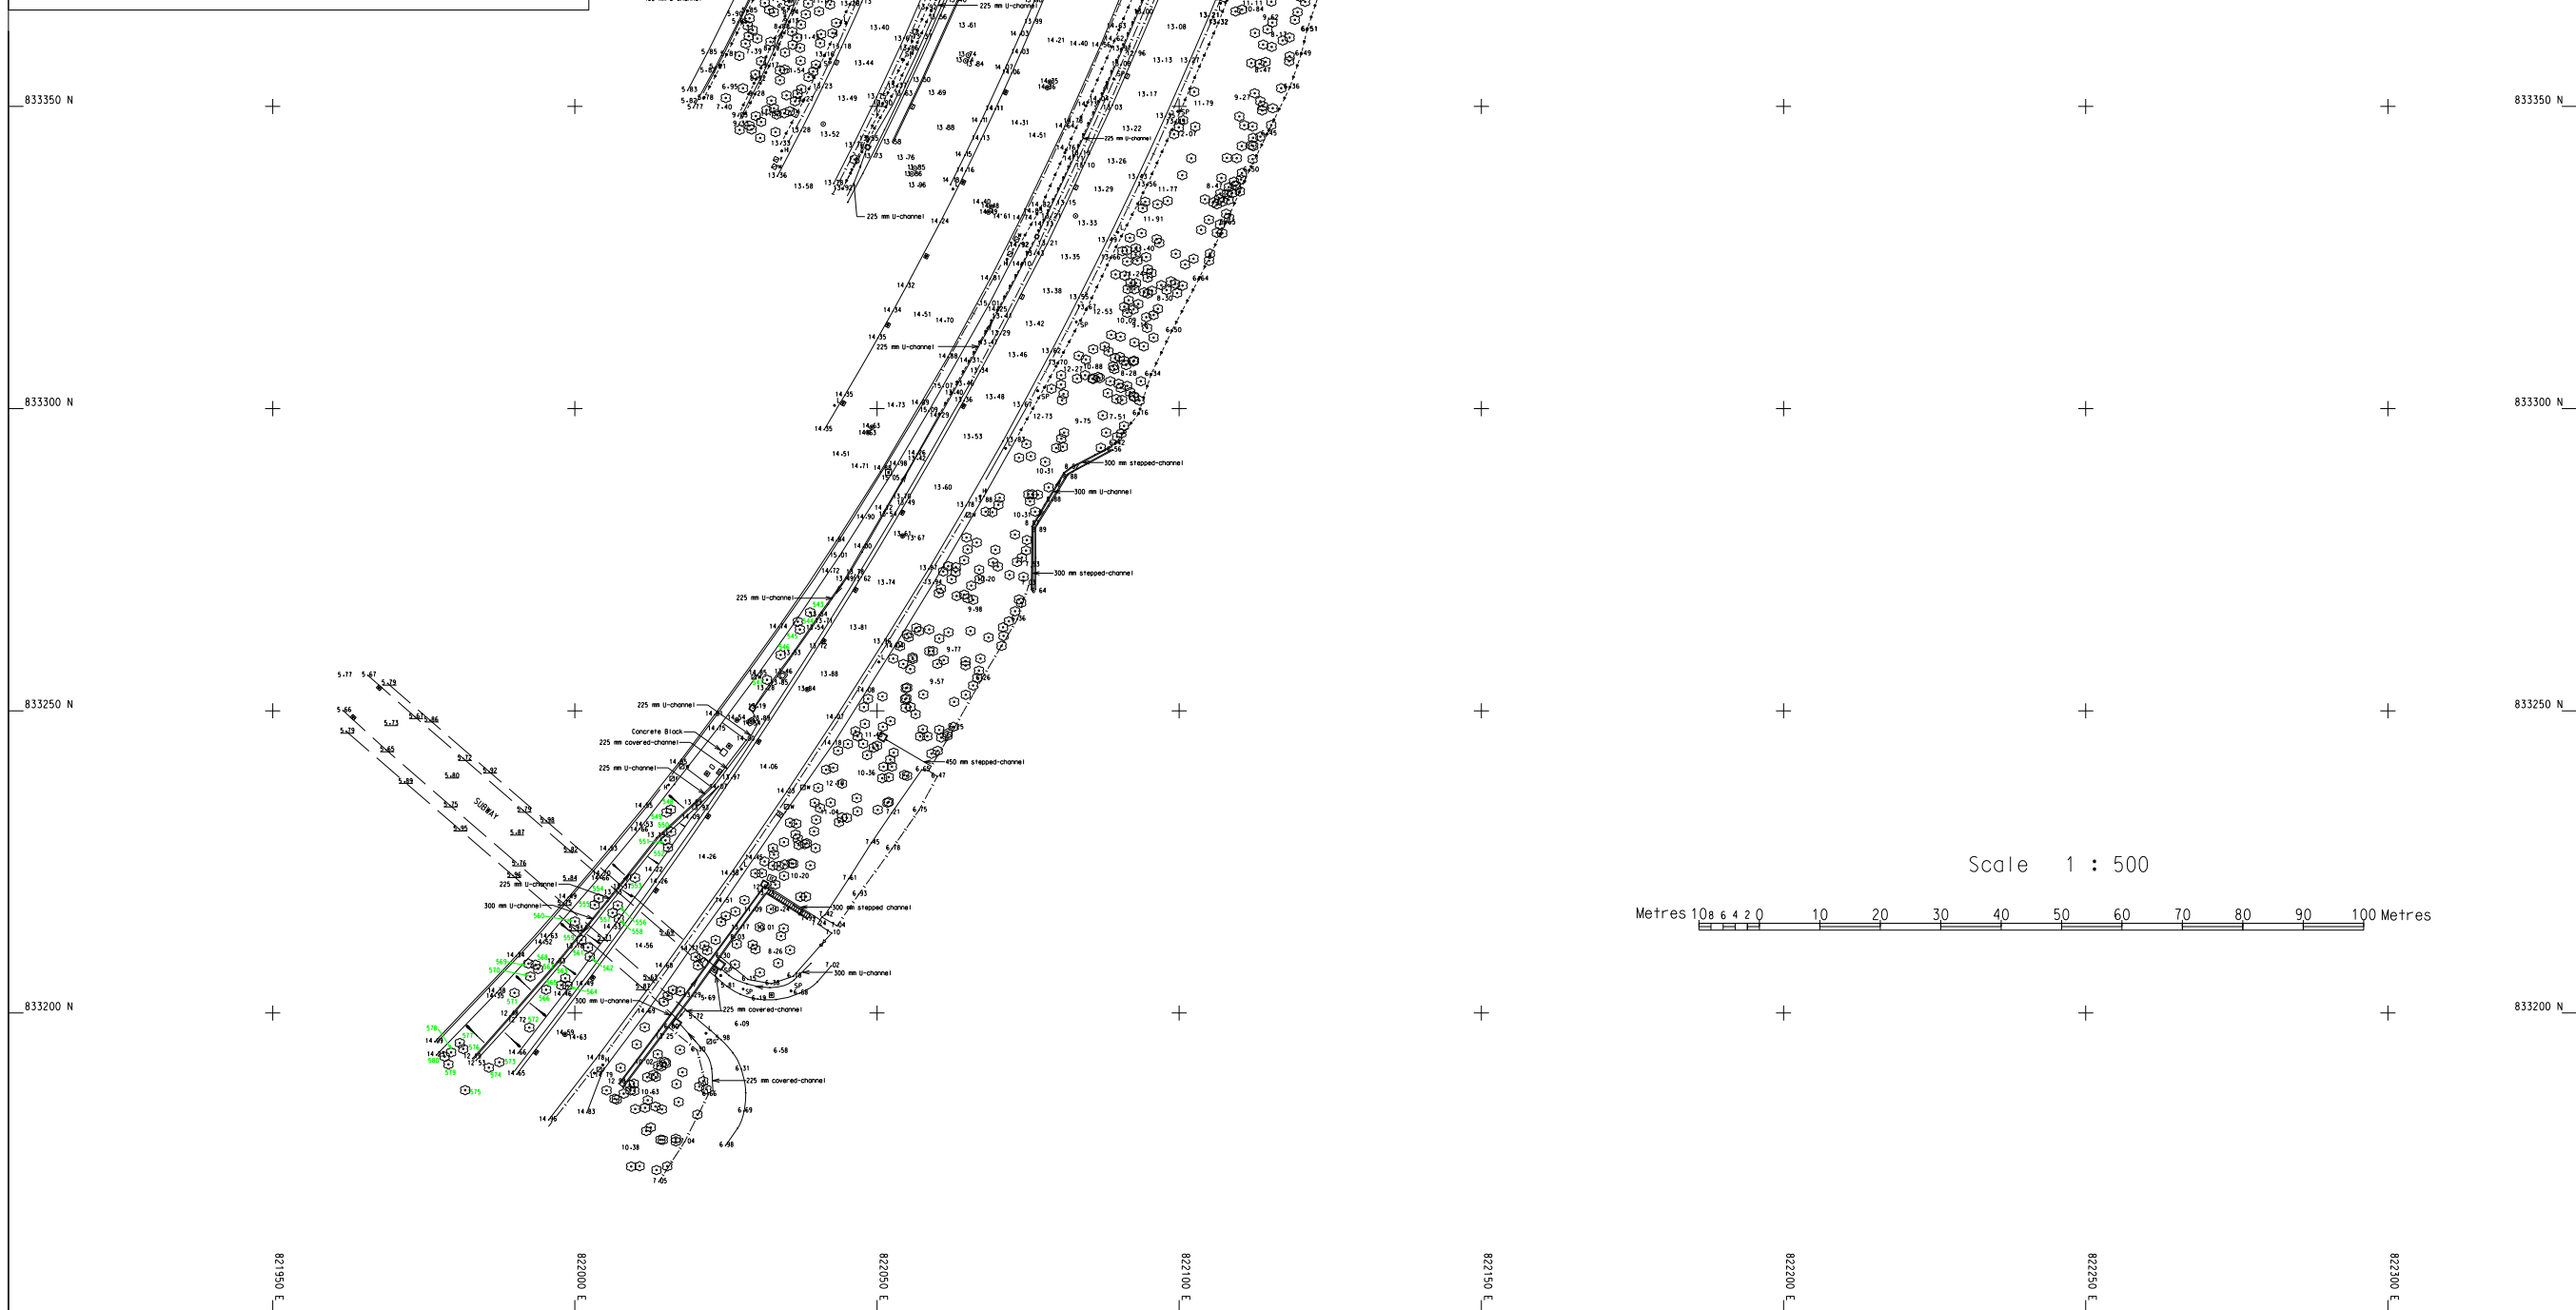

Scale 1 : 500




- NOTES :
1. ALL LEVELS ARE IN METRES ABOVE H.K.P.D.
 2. CO-ORDINATES ARE OF HONG KONG 1980 GRID SYSTEM.
 3. CO-ORDINATES OF LOWER LEFT SHEET CORNER: N: 833150; E: 821906; ROT. ANGLE : 0
 4. MODEL : HSDWU2518-P-B50001C-E.DGN
 5. DRAWING FILE : HSDWU2518-TS0004A.DGN
 6. JOB NO. : WU/0226/08
 7. COMP. FOLDER : WU2518 111
 8. THIS DRAWING SUPERSEDES HSDWU2518-TS0004 AND SHOULD BE READ IN CONJUNCTION WITH HSDWU2518-TS0001B, HSDWU2518-TS0002C & HSDWU2518-TS0003C.
 9. B.M. DENOTES LEVEL SHOWN UNDERNEATH THE FLYOVER AND SUBWAY.

LEGEND



Big sign board	Bench
Ballard	Bench mark
Bus shelter	Column
Catch pit	Electric pole
Elect. transformer	Fence/Railing
Fire hydrant	Gate
Gas pipe	Grating
Gully	Grove
Hoarding	Hedge
High water mark	Inspection chamber
Letter box	Lamp post
Milestone	Manhole storm water
Manhole foul water	Manhole
Monument/Sculpture	Manhole telephone
Manhole waterworks	Piezometer
Step channel	Soil nail
Sign pole	Stream
Small shrine	Sepic tank
Tree	Traffic light control box
Traffic light	Telephone kiosk
Valve	Telephone pole
Valve fire	Urn
Valve waterworks	Valve gas
Wall retaining	Well
Water main	Wall
Control station	Slope
Street Name Plate	

A	Additional Tree Survey on	DATE	INITIAL
no.	date	description	
REVISION			
	name	date	
surveyed	C.W.SUEN (SIGNED)	Jun-08	
designed			
drawn	C.W.SUEN (SIGNED)	Jun-08	
traced			
checked	W.M.LING (SIGNED)	27-06-08	
approved	(SIGNED) 27-06-08		T.M.LEUNG LS/ WT HK & K

contract no.	
file no.	
project no.	
contract	IMPROVEMENT TO POK OI INTERCHANGE
drawing title	TREE SURVEY
drawing no.	HSDWU2518-TS0004A (SHEET 1 OF 4)
scale	1:500
office	SURVEY SECTION / W(HK & K)
COPYRIGHT RESERVED	

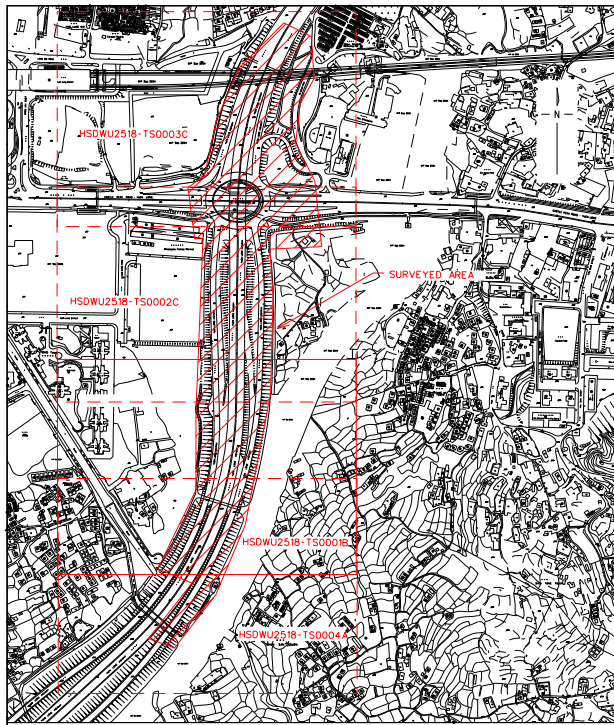

KEY PLAN SCALE 1:5000

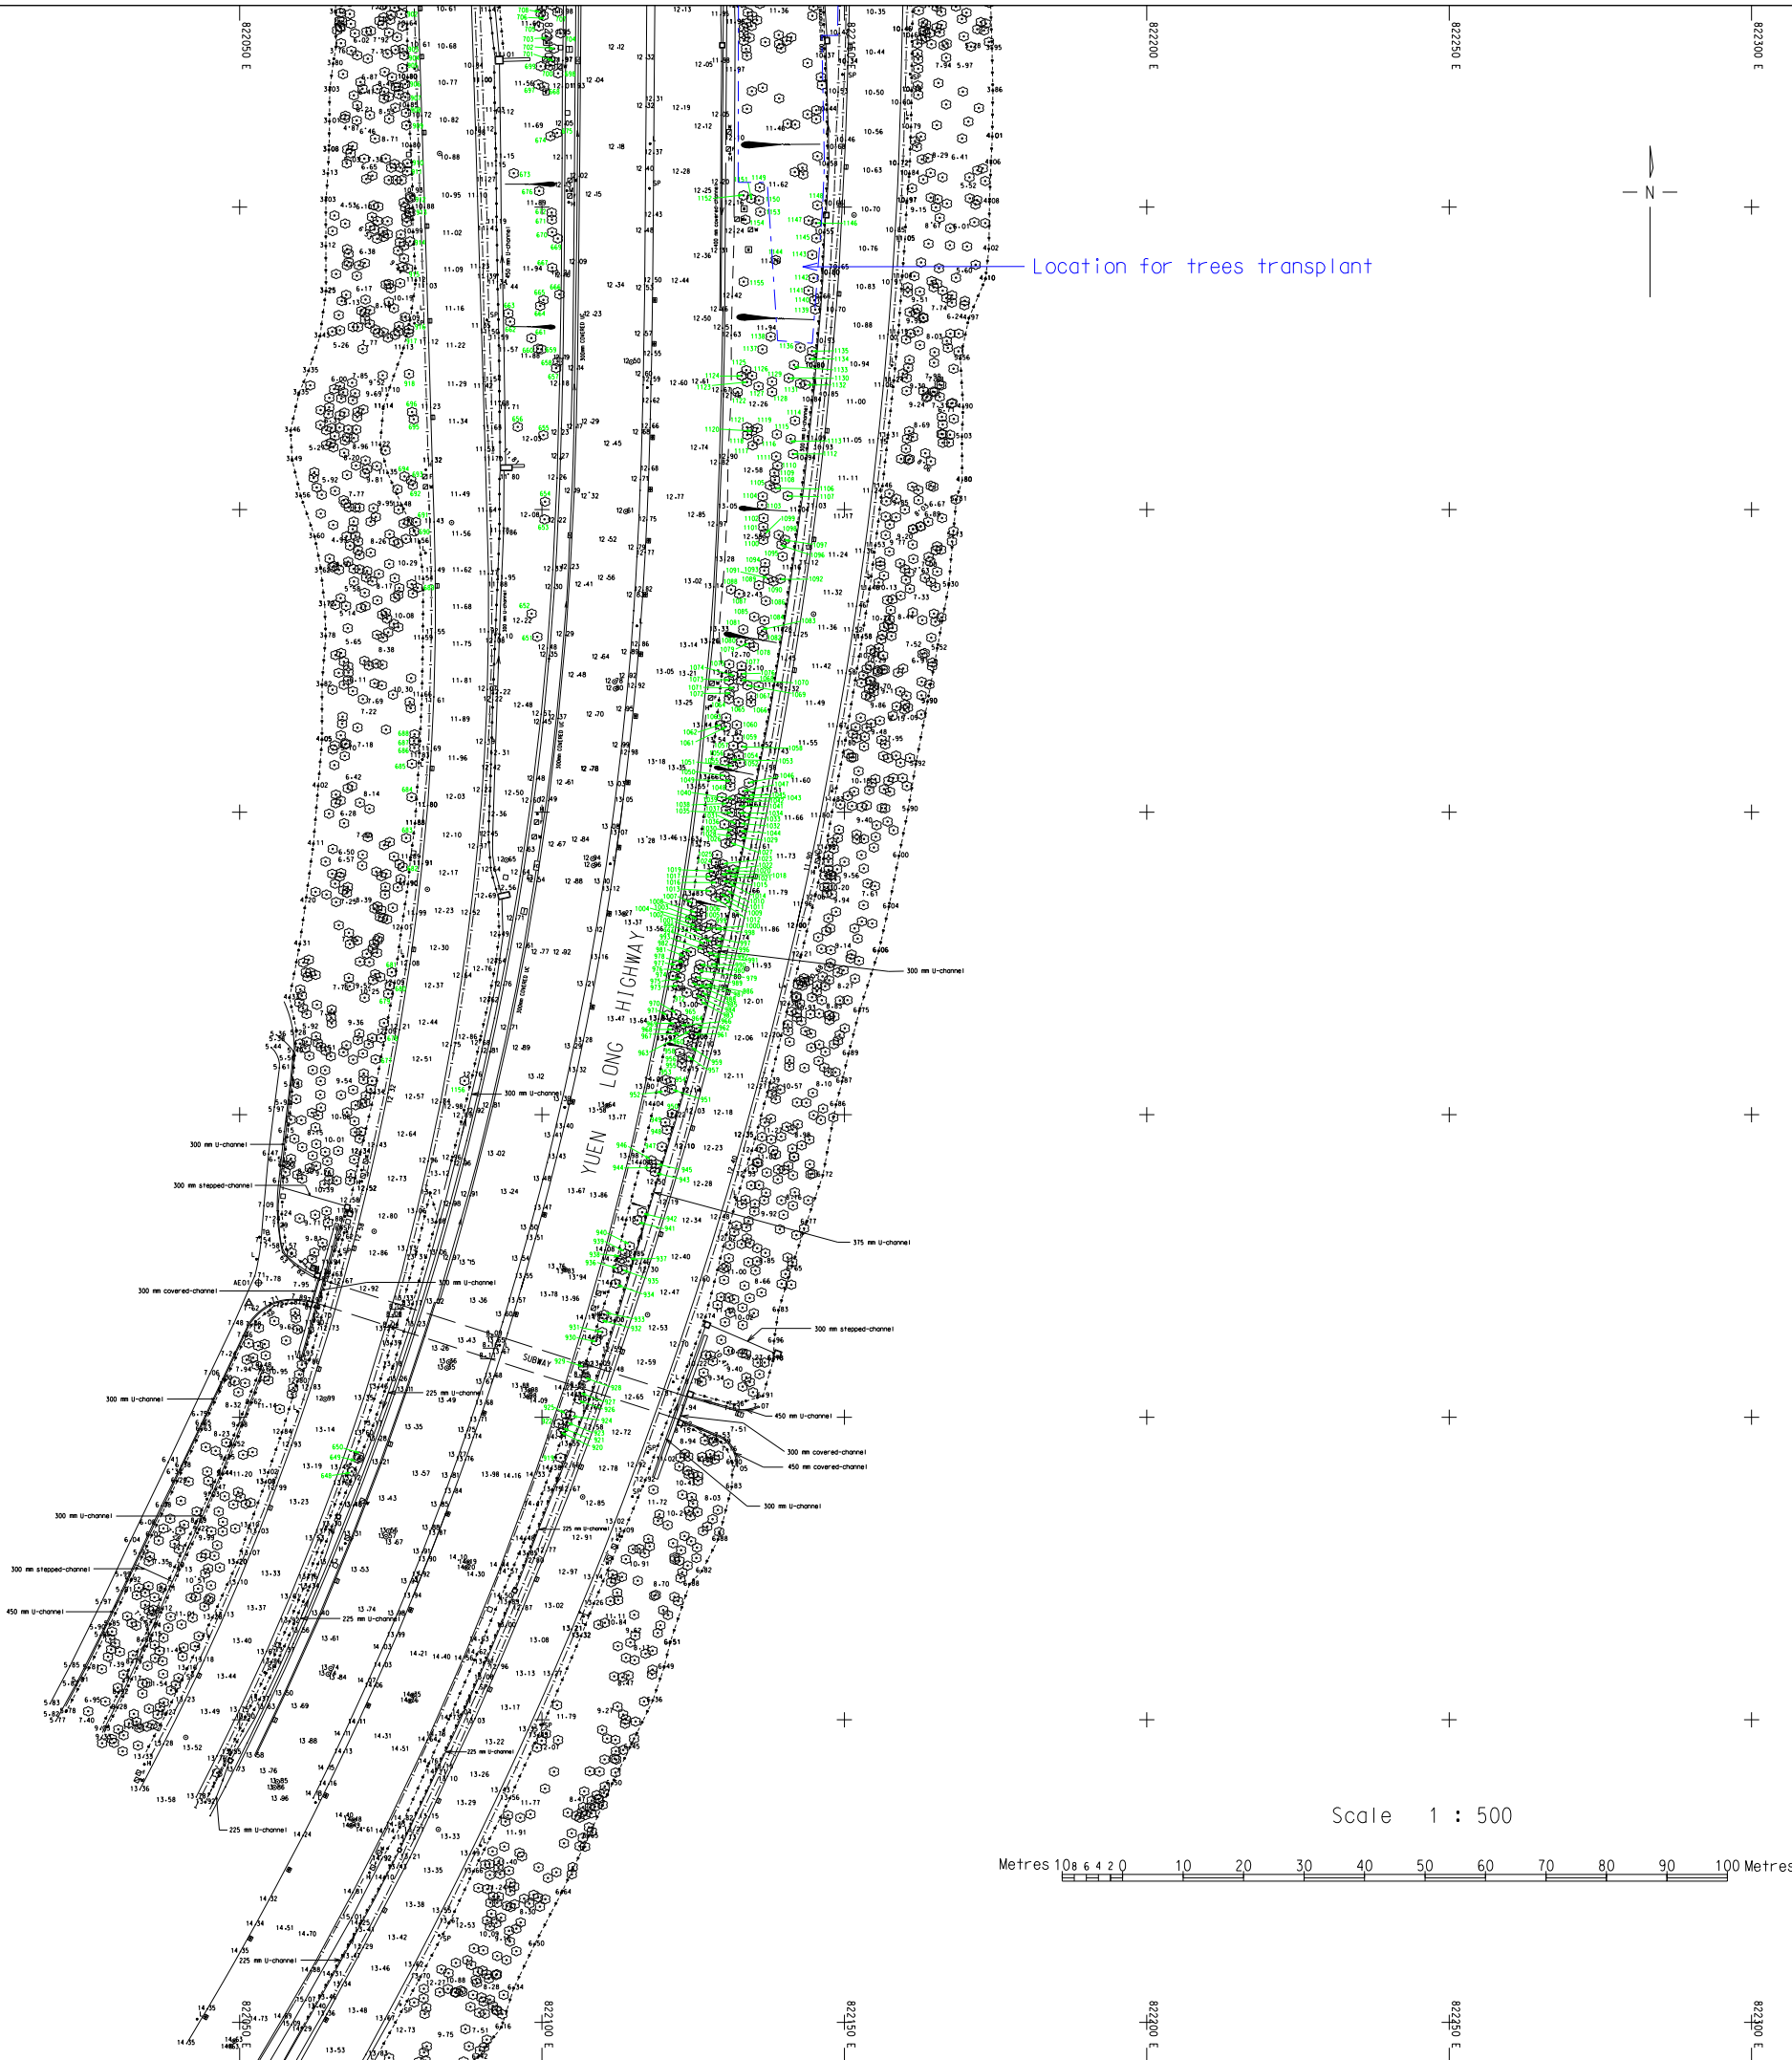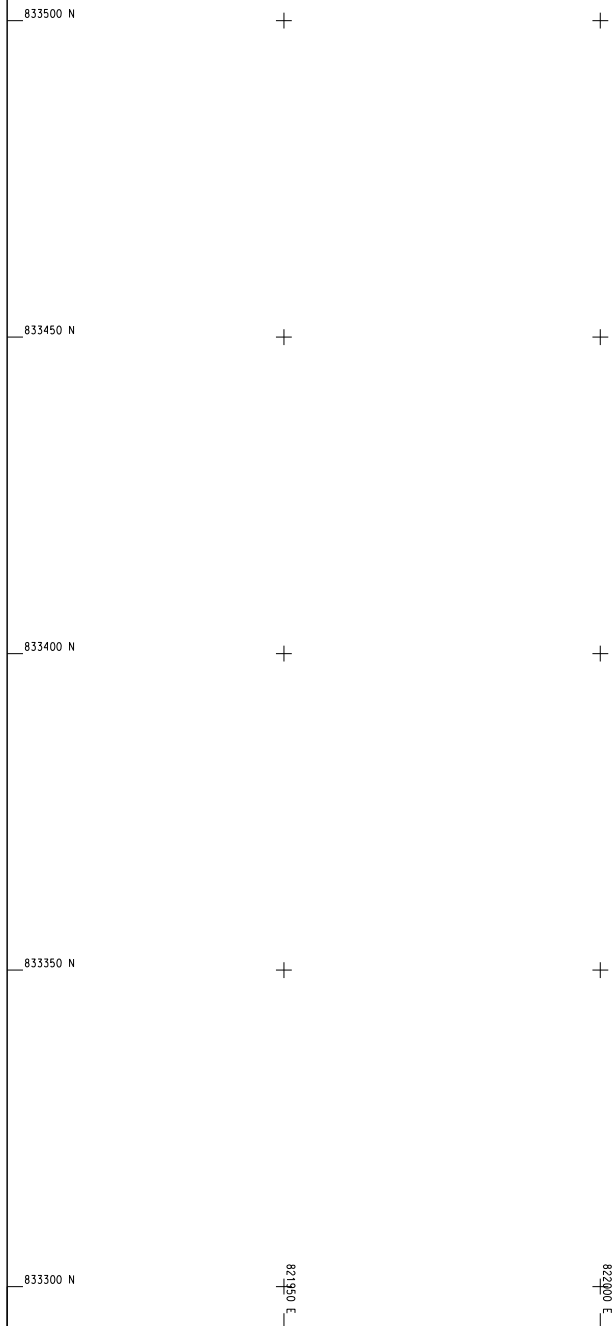

82200 E 82250 E 82300 E 82350 E 82400 E

83350 N 83345 N 83340 N 83335 N 83330 N

Scale 1 : 500

Metres 10 20 30 40 50 60 70 80 90 100 Metres


NOTES :

- ALL LEVELS ARE IN METRES ABOVE H.K.P.D.
- CO-ORDINATES ARE OF HONG KONG 1980 GRID SYSTEM.
- CO-ORDINATES OF LOWER LEFT SHEET CORNER:
N: 83293; E: 82196; ROT. ANGLE : 0
- MODEL : HSD-WJ2518-P-B501C-E.DGN
- DRAWING FILE : HSDWJ2518-TS0001B.DGN
- JOB NO. : WJ/0236/08
- COMP. FOLDER : WJ2518111
- THIS DRAWING SUPERSEDES HSDWJ2518-TS0001A AND SHOULD BE READ IN CONJUNCTION WITH HSDWJ2518-TS0002C, HSDWJ2518-TS0003C & HSDWJ2518-TS0004A.
- 8-16 DENOTES LEVEL SHOWN UNDERNEATH THE SUBWAY.

LEGEND

Big sign board	Bench
Bollard	Bench mark
Bus shelter	Cable duct
Catch pit	Electric pole
Elect. transformer	Fence/Railing
Fire hydrant	Gate
Gas pipe	Grating
Gully	Grave
Hoarding	Hedge
High water mark	Inspection chamber
Letter box	Lamp post
Milestone	Manhole storm water
Manhole foul water	Manhole
Monument/Sculpture	Manhole telephone
Manhole waterworks	Piezometer
Step channel	Soil nail
Sign pole	Stream
Small shrine	Septic tank
Tree	Traffic light control box
Traffic light	Telephone kiosk
Valve	Telephone pole
Valve fire	Urn
Valve waterworks	Valve gas
Wall retaining	Well
Water main	Wall
Control station	Slope
Street Name Plate	



B	Additional Tree Survey on 23-09-2008	(SIGNED)	
A	Additional Tree Survey at Southward Portion of Yuen Long Highway	(SIGNED)	
no.	date	description	initial
REVISION			
	name	date	
surveyed	K.L.CHENG & W.Y.KAN (SIGNED)	Jul-07	
designed			
drawn	K.L.CHENG (SIGNED)	Sep-07	
traced			
checked	W.M.LING (SIGNED)	14-09-07	
approved			
	(SIGNED) 14-09-07		
	T.M.LEUNG LS / W (HK & K)		
contract no.			
file no.			
project no.			
contract			
	IMPROVEMENT TO POK OI INTERCHANGE		
drawing title			
	TREE SURVEY		
drawing no.	HSDWJ2518-TS0001B (SHEET 2 OF 4)	scale	1:500
office	SURVEY SECTION / W (HK & K)		
	COPYRIGHT RESERVED		

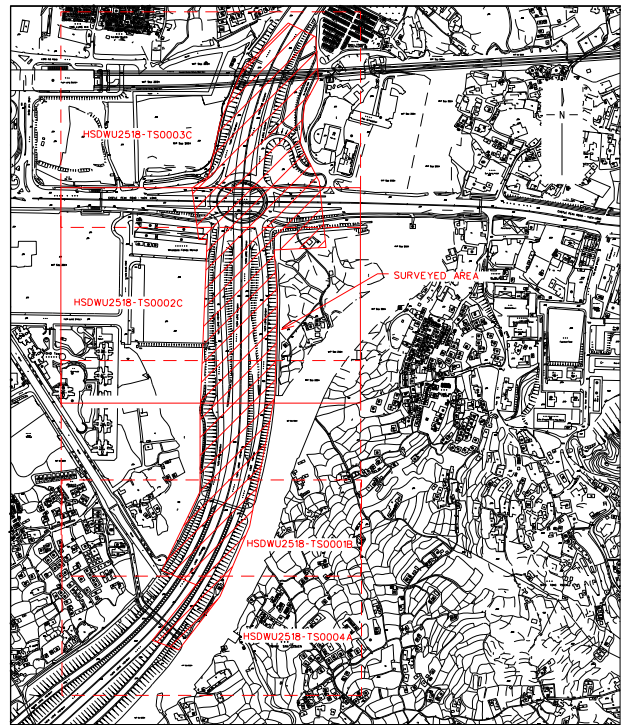

KEY PLAN SCALE 1:5000

CASTLE PEAK ROAD - YUEN LONG

CASTLE PEAK ROAD - YUEN LONG

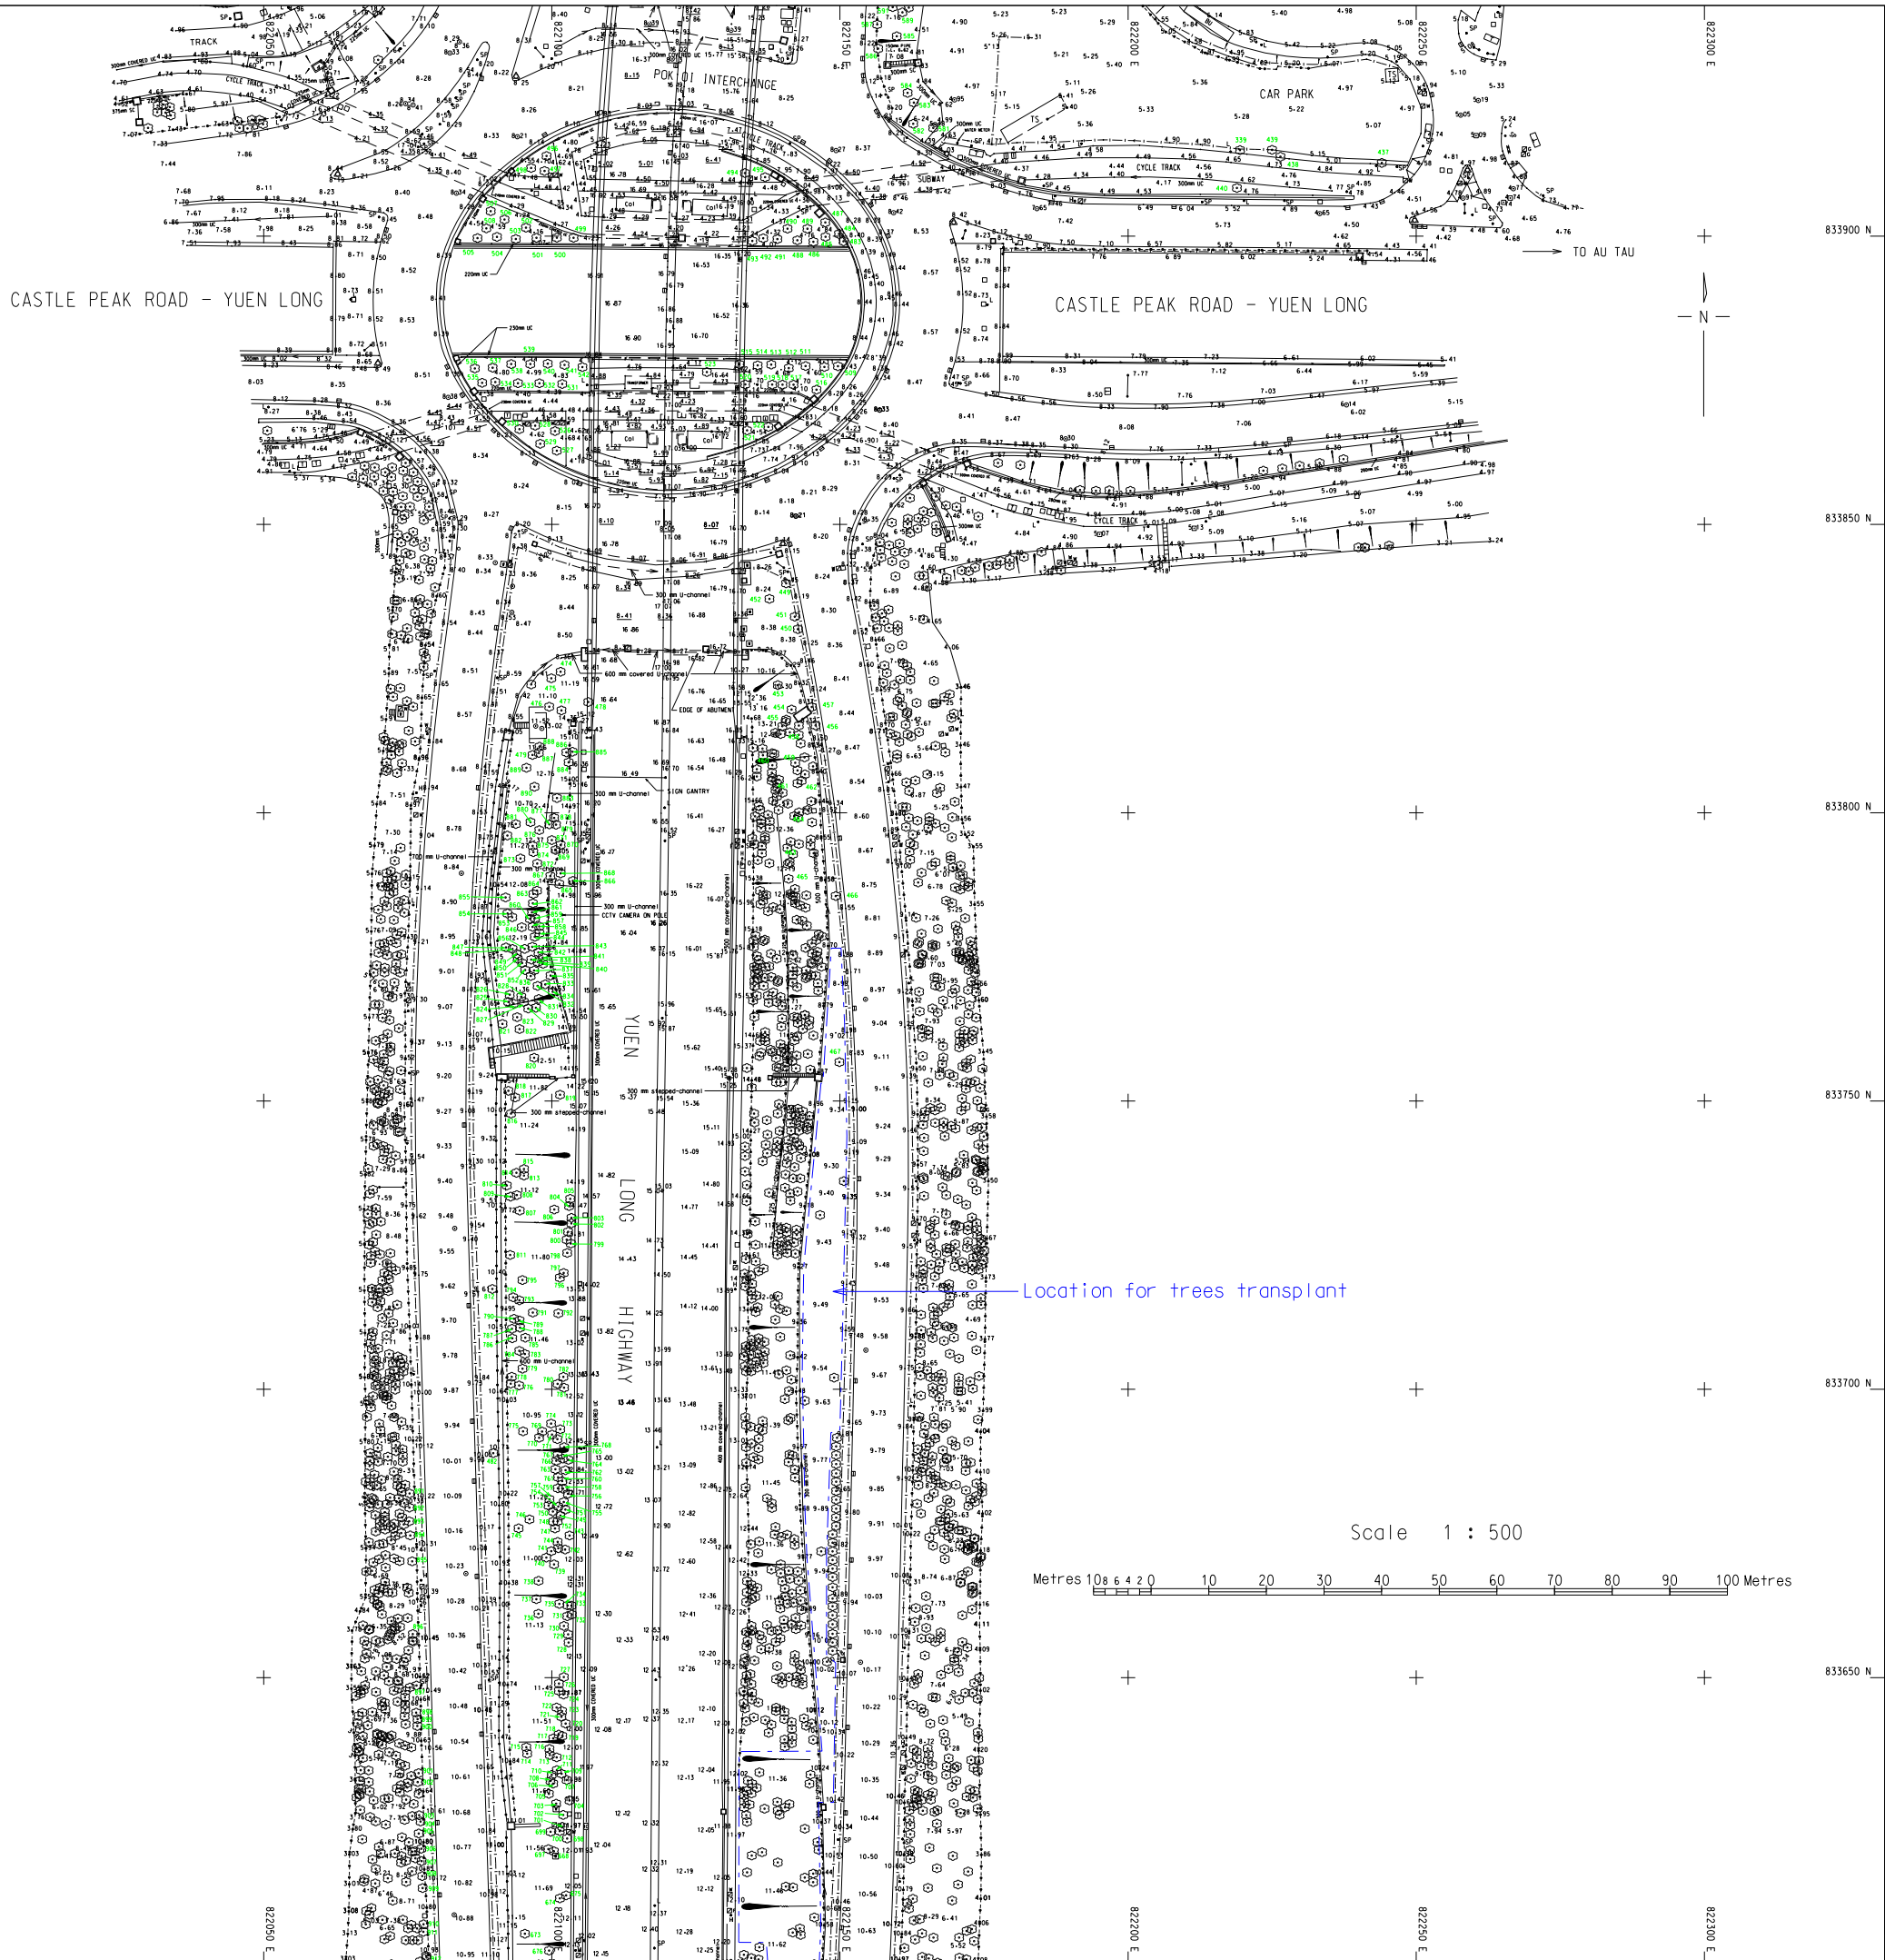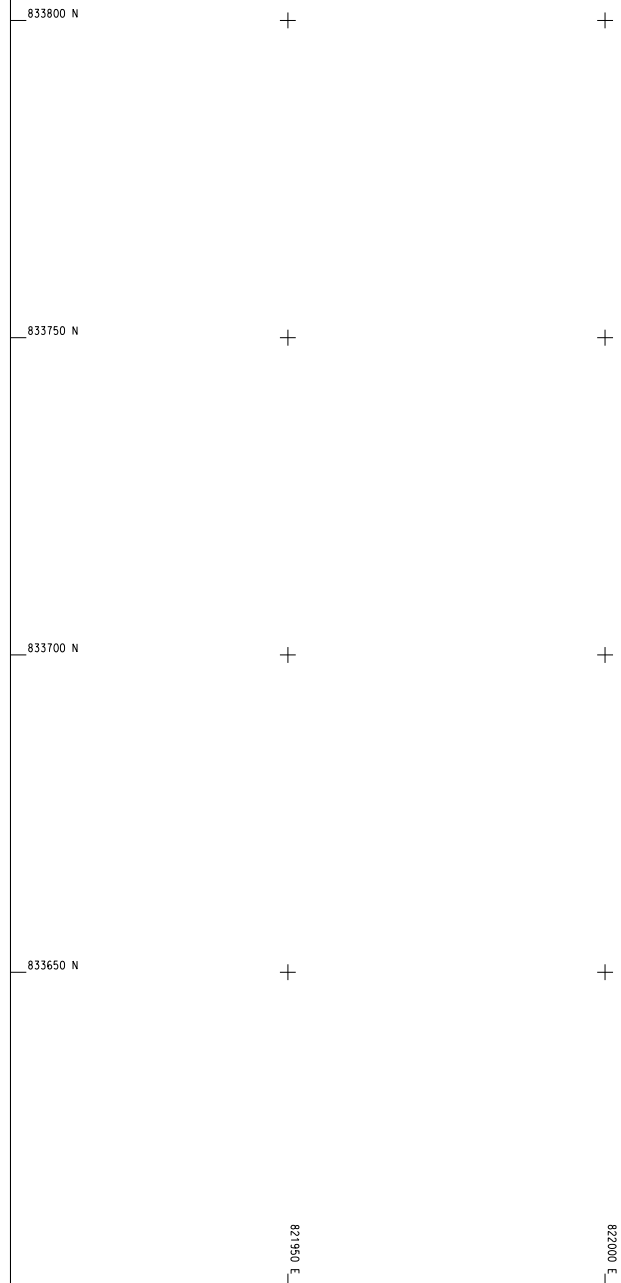

Location for trees transplant

Scale 1 : 500



- NOTES :
1. ALL LEVELS ARE IN METRES ABOVE H.K.P.D.
 2. CO-ORDINATES ARE OF HONG KONG 1980 GRID SYSTEM.
 3. CO-ORDINATES OF LOWER LEFT SHEET CORNER:
N: 833600; E: 821906; ROT. ANGLE : 0
 4. MODEL : HSD-WU2518-P-B501C-E.DGN
 5. DRAWING FILE : HSDWU2518-TS0002C.DGN
 6. JOB NO. : WU/0226/08
 7. COMP. FOLDER : WU2518 111
 8. THIS DRAWING SUPERSEDES HSDWU2518-TS0002B AND SHOULD BE READ IN CONJUNCTION WITH HSDWU2518-TS0001B, HSDWU2518-TS0003C & HSDWU2518-TS0004A.
 9. 8.16 DENOTES LEVEL SHOWN UNDERNEATH THE SUBWAY.

LEGEND

Big sign board	Bench
Bollard	Bench mark
Bus shelter	Cable duct
Catch pit	Electric pole
Elect. transformer	Fence/Railing
Fire hydrant	Gate
Gas pipe	Grating
Gully	Grove
Hoarding	Hedge
High water mark	Inspection chamber
Letter box	Lamp post
Milestone	Manhole storm water
Manhole foul water	Manhole
Monument/Sculpture	Manhole telephone
Manhole waterworks	Piezometer
Step channel	Soil nail
Sign pole	Stream
Small shrine	Septic tank
Tree	Traffic light control box
Traffic light	Telephone kiosk
Valve fire	Urn
Valve waterworks	Valve gas
Wall retaining	Well
Water main	Wall
Control station	Slope
Street Name Plate	

no.	date	description	initial
C	23-09-2008	Additional Tree Survey on	
B	27-06-08	Additional Tree Survey at Southward Portion of Yuen Long Highway	(SIGNED)
A	14-02-08	Additional Tree Survey at Interchange	(SIGNED)

REVISION

name	date
surveyed	K.L.CHENG & W.Y.KAN (SIGNED) Jul-07
designed	
drawn	K.L.CHENG (SIGNED) Sep-07
traced	
checked	W.M.LING (SIGNED) 14-09-07
approved	(SIGNED) 14-09-07 T.M.LEUNG LS / W (HK & K)

contract no.
file no.
project no.


contract
IMPROVEMENT TO POK OI INTERCHANGE

drawing title
TREE SURVEY


drawing no.
HSDWU2518-TS0002C (SHEET 3 OF 4)

scale
1:500

office
SURVEY SECTION / (WHK & K)

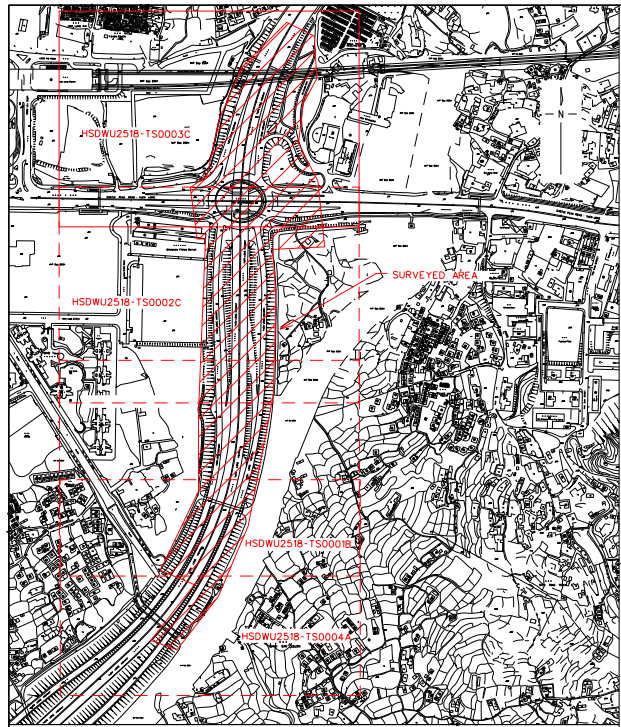

KEY PLAN SCALE 1:5000

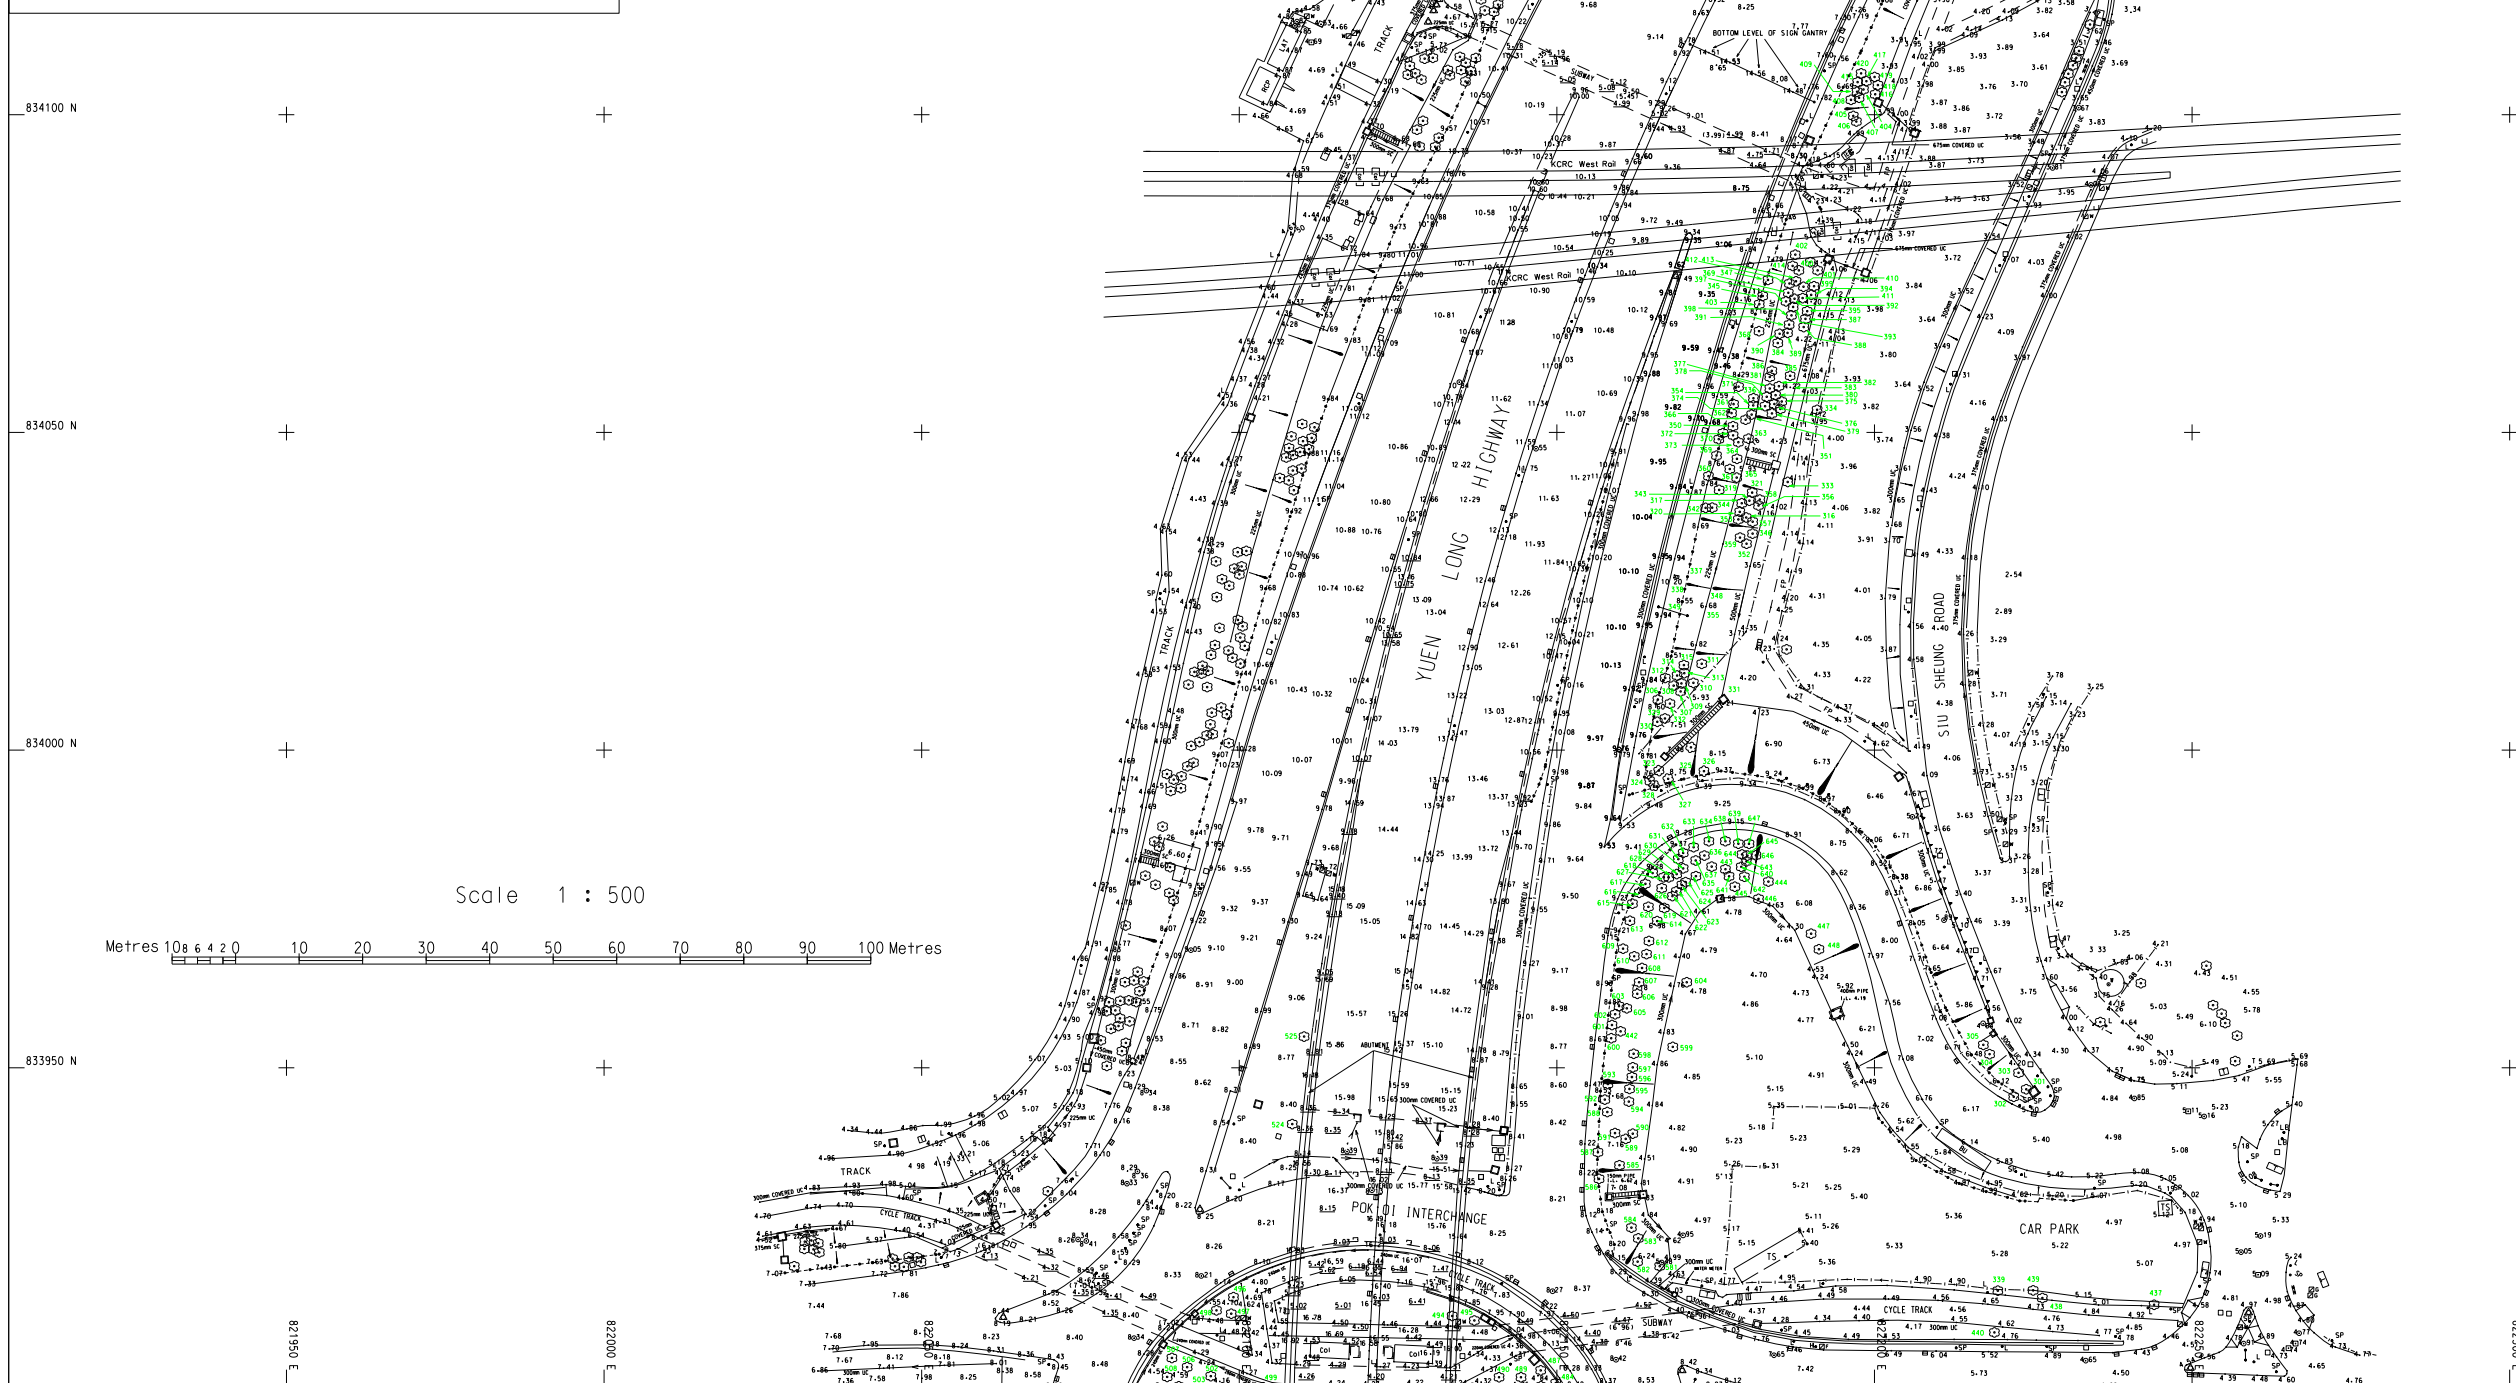

Scale 1 : 500

Metres 10 20 30 40 50 60 70 80 90 100 Metres

- NOTES :
1. ALL LEVELS ARE IN METRES ABOVE H.K.P.D.
 2. CO-ORDINATES ARE OF HONG KONG 1980 GRID SYSTEM.
 3. CO-ORDINATES OF LOWER LEFT SHEET CORNER: N: 833900; E: 821964; ROT. ANGLE: 0
 4. MODEL: HSDWU2518-P-BS01C-E.DGN
 5. DRAWING FILE: HSDWU2518-TS0003C.DGN
 6. JOB NO.: WU/0226/08
 7. COMP. FOLDER: WU2518 III
 8. THIS DRAWING SUPERSEDES HSDWU2518-TS0003B AND SHOULD BE READ IN CONJUNCTION WITH HSDWU2518-TS0001B, HSDWU2518-TS0002C & HSDWU2518-TS0004A.
 9. B.L. DENOTES LEVEL SHOWN UNDERNEATH THE SUBWAY.

LEGEND

Big sign board	Bench
Ballard	Bench mark
Bus shelter	Cable duct
Catch pit	Electric pole
Elect. transformer	Fence/Railing
Fire hydrant	Gate
Gas pipe	Grating
Gully	Grove
Hoarding	Hedge
High water mark	Inspection chamber
Letter box	Lamp post
Milestone	Manhole storm water
Manhole foul water	Manhole
Monument/Sculpture	Manhole telephone
Manhole waterworks	Piezometer
Step channel	Sill nail
Sign pole	Stream
Small shrine	Septic tank
Tree	Traffic light control box
Traffic light	Telephone kiosk
Valve	Telephone pole
Valve fire	Urn
Valve waterworks	Valve gas
Wall retaining	Wall
Water main	Wall
Control station	Slope
Street Name Plate	

no.	date	description	initial
C	27-06-08	Additional Tree Survey on Southward Portion of Yuen Long Highway	(SIGNED)
B	14-02-08	Additional Tree Survey at Interchange	(SIGNED)

REVISION

no.	name	date
surveyed	K.L.CHENG & W.Y.KAN (SIGNED)	Jul-07
designed		
drawn	K.L.CHENG (SIGNED)	Sep-07
traced		
checked	W.M.LING (SIGNED)	14-09-07
approved	(SIGNED) 14-09-07 T.M.LEUNG LS / W (HK & K)	

contract no.
file no.
project no.
contract
IMPROVEMENT TO POK OI INTERCHANGE

drawing title
TREE SURVEY

drawing no. HSDWU2518-TS0003C (SHEET 4 OF 4)	scale 1:500
office SURVEY SECTION / W (HK & K)	