


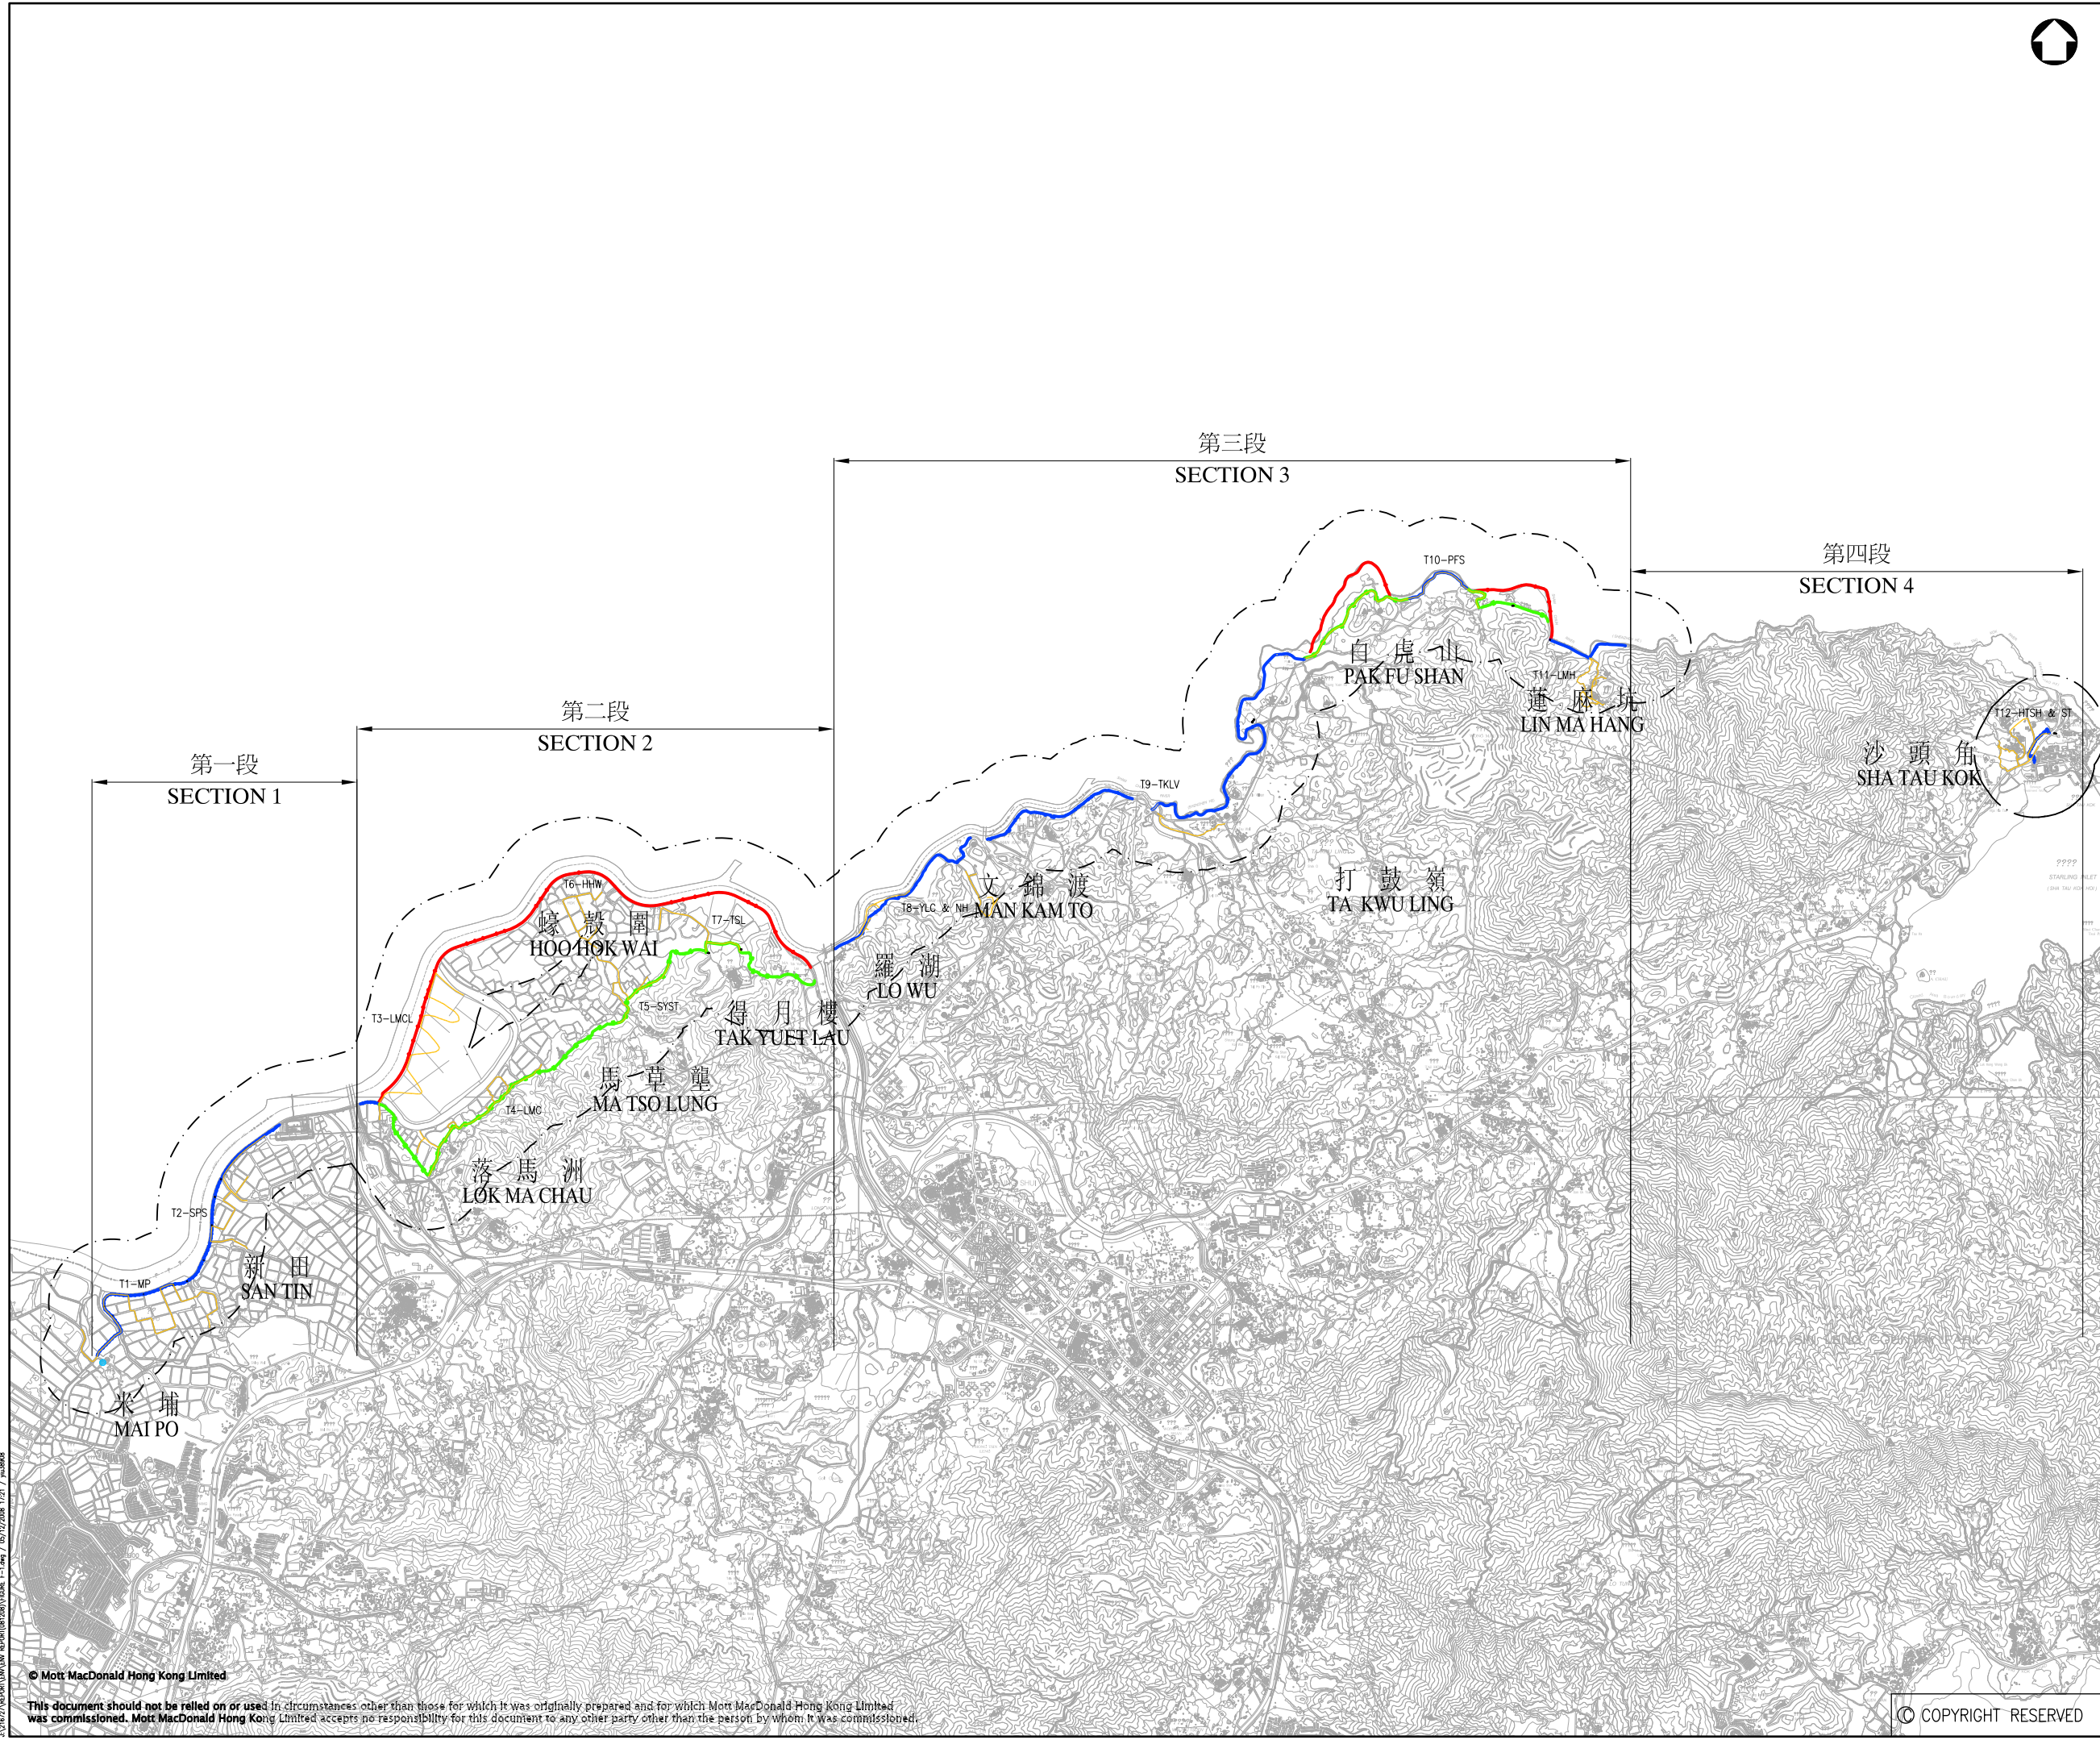

圖例 :

LEGEND:

- 建議於現有邊界巡邏通路興建的輔助邊界圍網
PROPOSED SECONDARY BOUNDARY FENCE
ALONG EXISTING BOUNDARY PATROL ROAD
- 建議的主要及輔助邊界圍網及新邊界巡邏通路
PROPOSED NEW BOUNDARY PATROL ROAD WITH
PRIMARY AND SECONDARY BOUNDARY FENCES
- 擬將移除的現有邊界圍網
EXISTING BOUNDARY FENCE TO BE REMOVED
- LIMIT OF ASSESSMENT AREA
- TRANSECT ROUTES FOR FAUNA SURVEY
T1



Rev	Date	Drawn	Description	Ch'k'd	App'd
Client					

ARCHITECTURAL SERVICES DEPARTMENT

Mott MacDonald
 Mott MacDonald Hong Kong Ltd
 7th Floor
 West Wing Office Building
 New World Centre
 20 Salisbury Road
 Tsim Sha Tsui, Kowloon
 Hong Kong
 Tel: 2828 5757
 Fax: 2827 1823
 Web: www.mottmac.com.hk

Project
 CONSTRUCTION OF A SECONDARY BOUNDARY FENCE AND NEW SECTIONS OF PRIMARY BOUNDARY FENCE AND BOUNDARY PATROL ROAD

Title
 TRANSECT ROUTES FOR FAUNA SURVEY AREA

Designed	PW	Eng.Chk.	AFK	
Drawn	---	Coordination	AFK	
Dwg.Chk.	PW	Approved	---	
Scale	N.T.S.	Project	216727	Status
		CAD File		INF
Drawing No.		216727/REPORT/ENV/NEW REPORT(201208)/FIGURE F-1.dwg		Rev
	Figure F1			---

1:12/27/2008/ENV/NEW REPORT(201208)/FIGURE F-1.dwg / 15/12/2008 17:21 / A3808

© Mott MacDonald Hong Kong Limited
 This document should not be relied on or used in circumstances other than those for which it was originally prepared and for which Mott MacDonald Hong Kong Limited was commissioned. Mott MacDonald Hong Kong Limited accepts no responsibility for this document to any other party other than the person by whom it was commissioned.

© COPYRIGHT RESERVED