


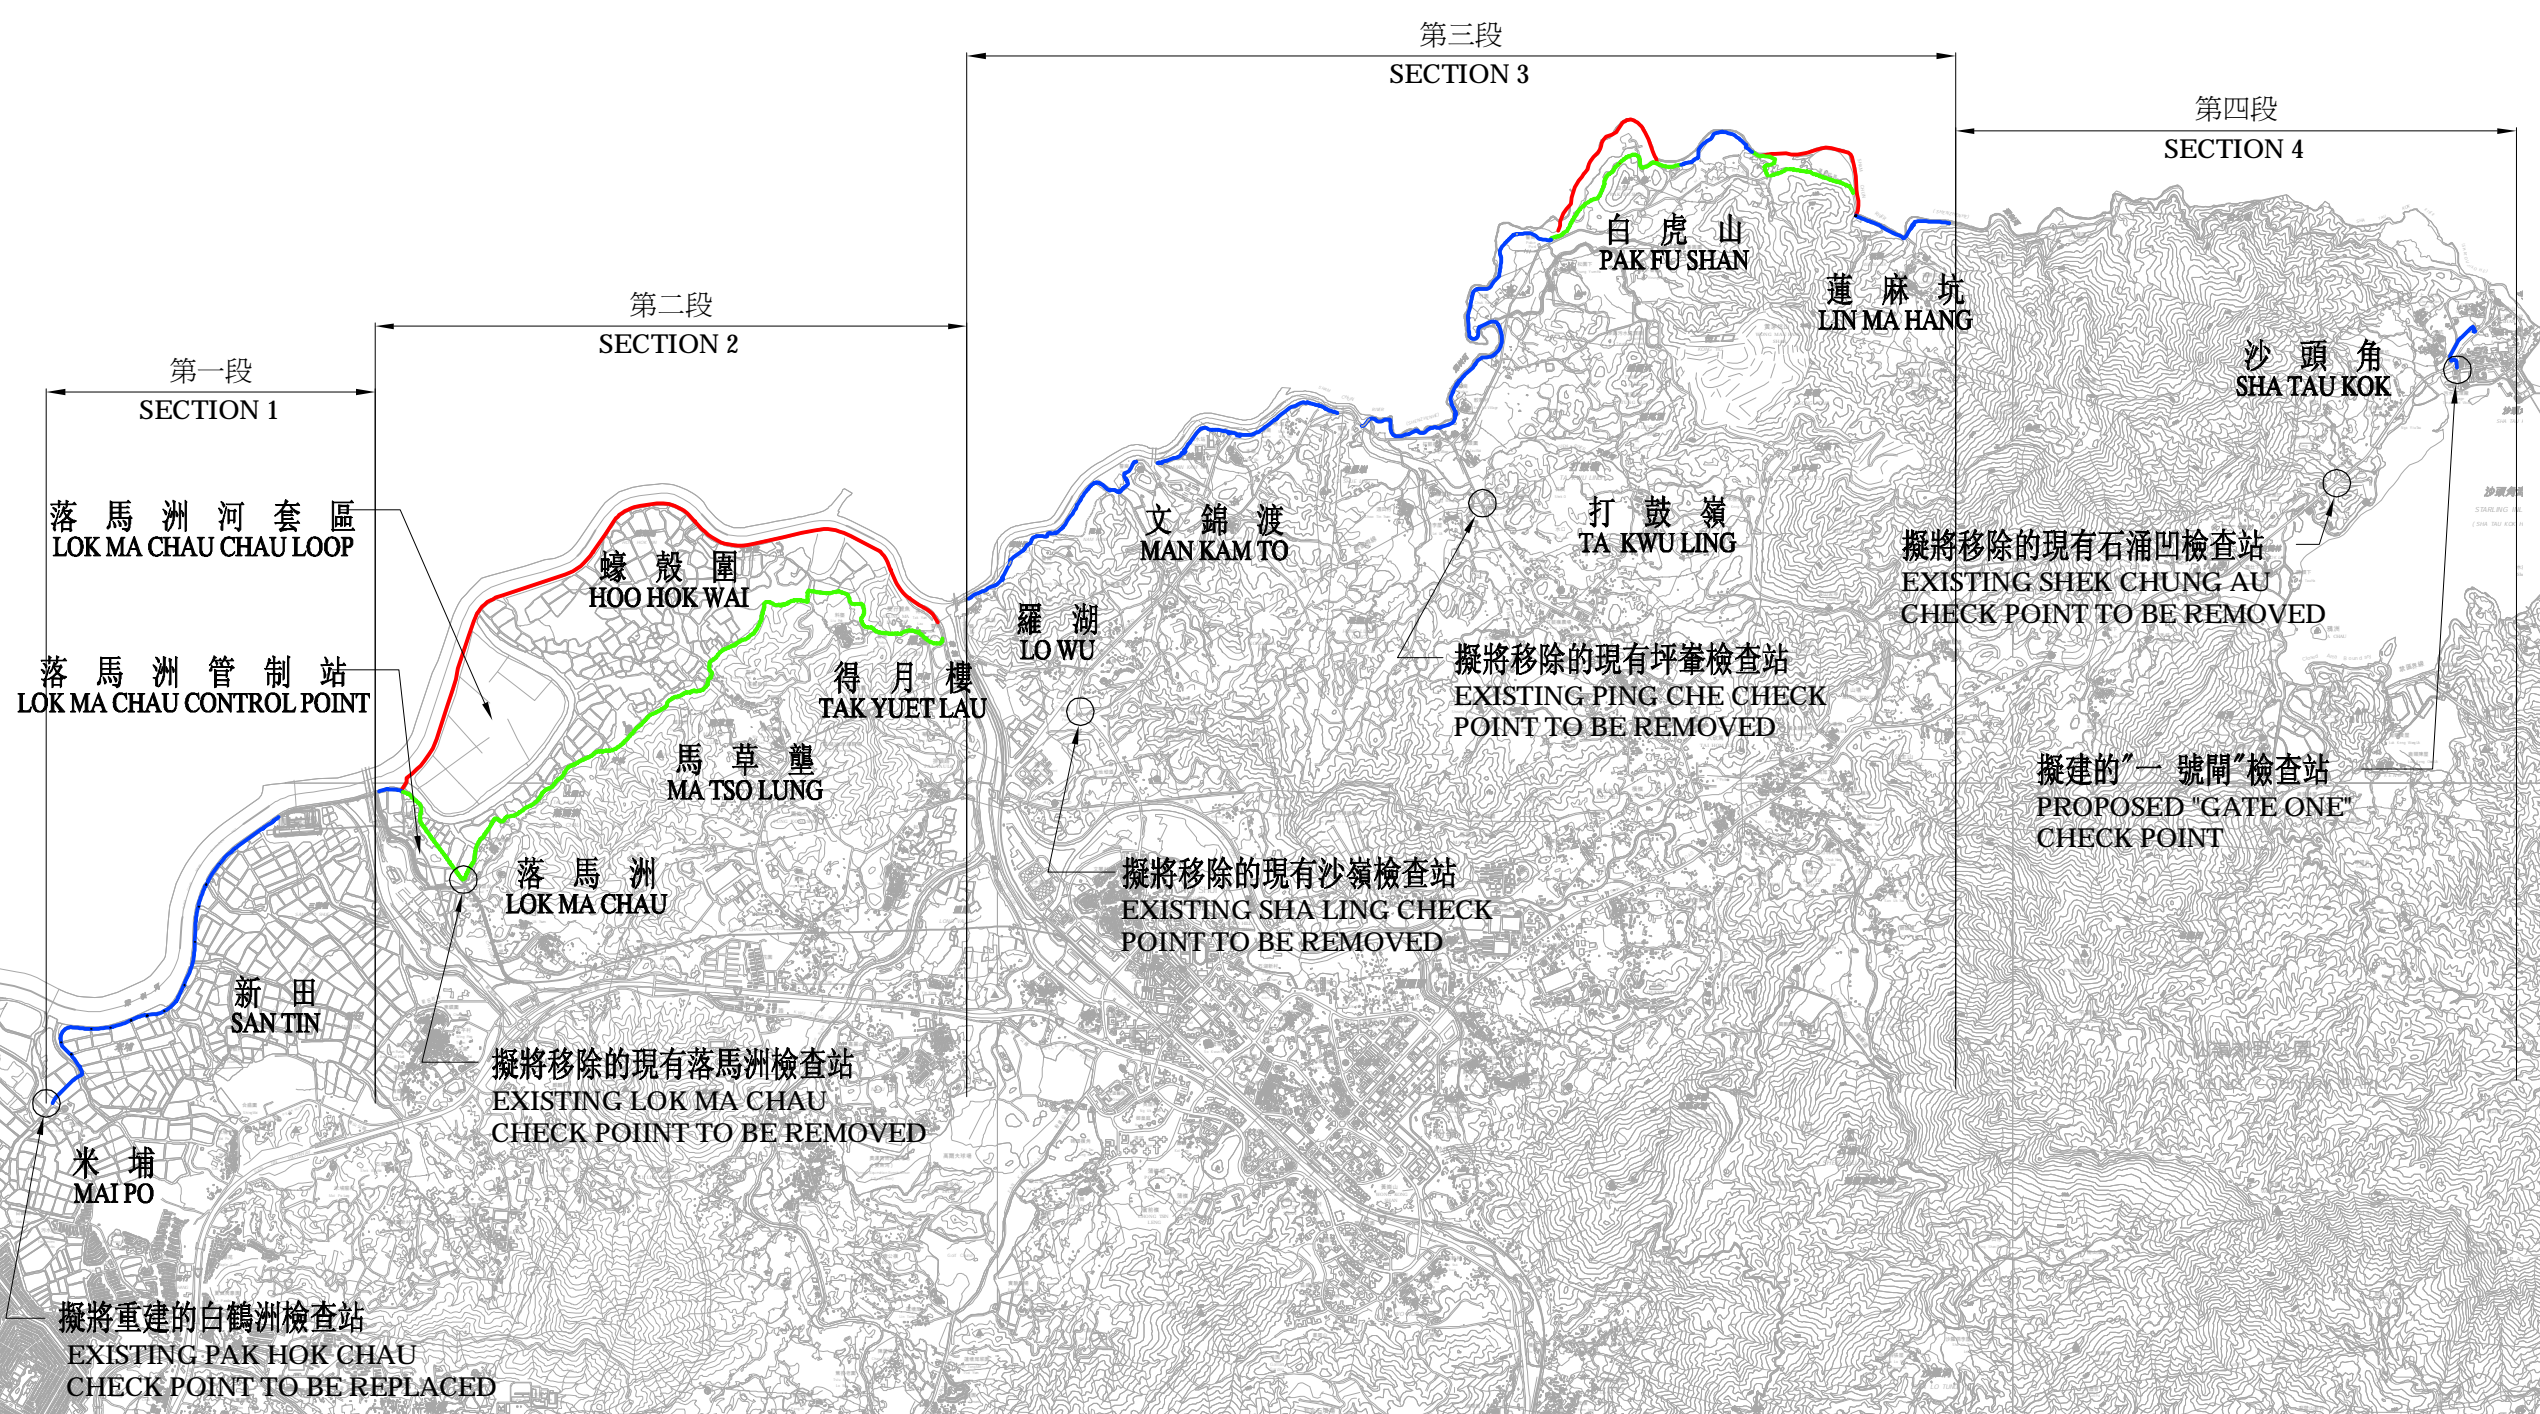

- 圖例：  
LEGEND:
- 建議於現有邊界巡邏道路興建的輔助邊界圍網  
PROPOSED SECONDARY BOUNDARY FENCE ALONG EXISTING BOUNDARY PATROL ROAD
  - 建議的主要及輔助邊界圍網及新邊界巡邏道路  
PROPOSED NEW BOUNDARY PATROL ROAD WITH PRIMARY AND SECONDARY BOUNDARY FENCES
  - 擬將移除的現有邊界圍網  
EXISTING BOUNDARY FENCE TO BE REMOVED



P1	DEC 08	MING	FORMAL SUBMISSION	CWK	AFK
Rev	Date	Drawn	Description	Ch'k'd	App'd

Client



ARCHITECTURAL SERVICES DEPARTMENT

**m Mott MacDonald**

Mott MacDonald Hong Kong Ltd.  
7th Floor  
West Wing Office Building  
New World Centre  
20 Salisbury Road  
Tsim Sha Tsui, Kowloon  
Hong Kong  
Tel 2828 5757  
Fax 2827 1823  
Web www.mottmac.com.hk

Project  
CONSTRUCTION OF A SECONDARY BOUNDARY FENCE AND NEW SECTIONS OF PRIMARY BOUNDARY FENCE AND BOUNDARY PATROL ROAD

Title  
概覽圖  
GENERAL LAYOUT PLAN

Designed	WHC	Eng.Chk.	WHC
Drawn	MCL	Coordination	WHC
Dwg.Chk.	WHC	Approved	TI
Scale	N.T.S.	Project	216727
Drawing No.	Figure 1.1 (圖 1.1)	Status	INF
		Rev	P1

4/1/2012 11:52:27 AM C:\WORK\PROJECTS\2008\2008\_12\_05\_08\_14\_03\_24\_mai.dwg Layout\_12\_05\_08\_14\_03\_24\_mai.dwg (6617208) VFC/Met/11.dwg  
 © Mott MacDonald Hong Kong Limited  
 This document should not be relied on or used in circumstances other than those for which it was originally prepared and for which Mott MacDonald Hong Kong Limited was commissioned. Mott MacDonald Hong Kong Limited accepts no responsibility for this document to any other party other than the person by whom it was commissioned.

© COPYRIGHT RESERVED