








SECTION 3

SECTION 4

SECTION 2

SECTION 1

- LEGEND :
-  300m ASSESSMENT AREA
 -  PROPOSED SECONDARY BOUNDARY FENCE ALONG EXISTING BOUNDARY PATROL ROAD
 -  PROPOSED NEW BOUNDARY PATROL ROAD WITH PRIMARY AND SECONDARY BOUNDARY FENCES
 -  EXISTING BOUNDARY FENCE TO BE REMOVED

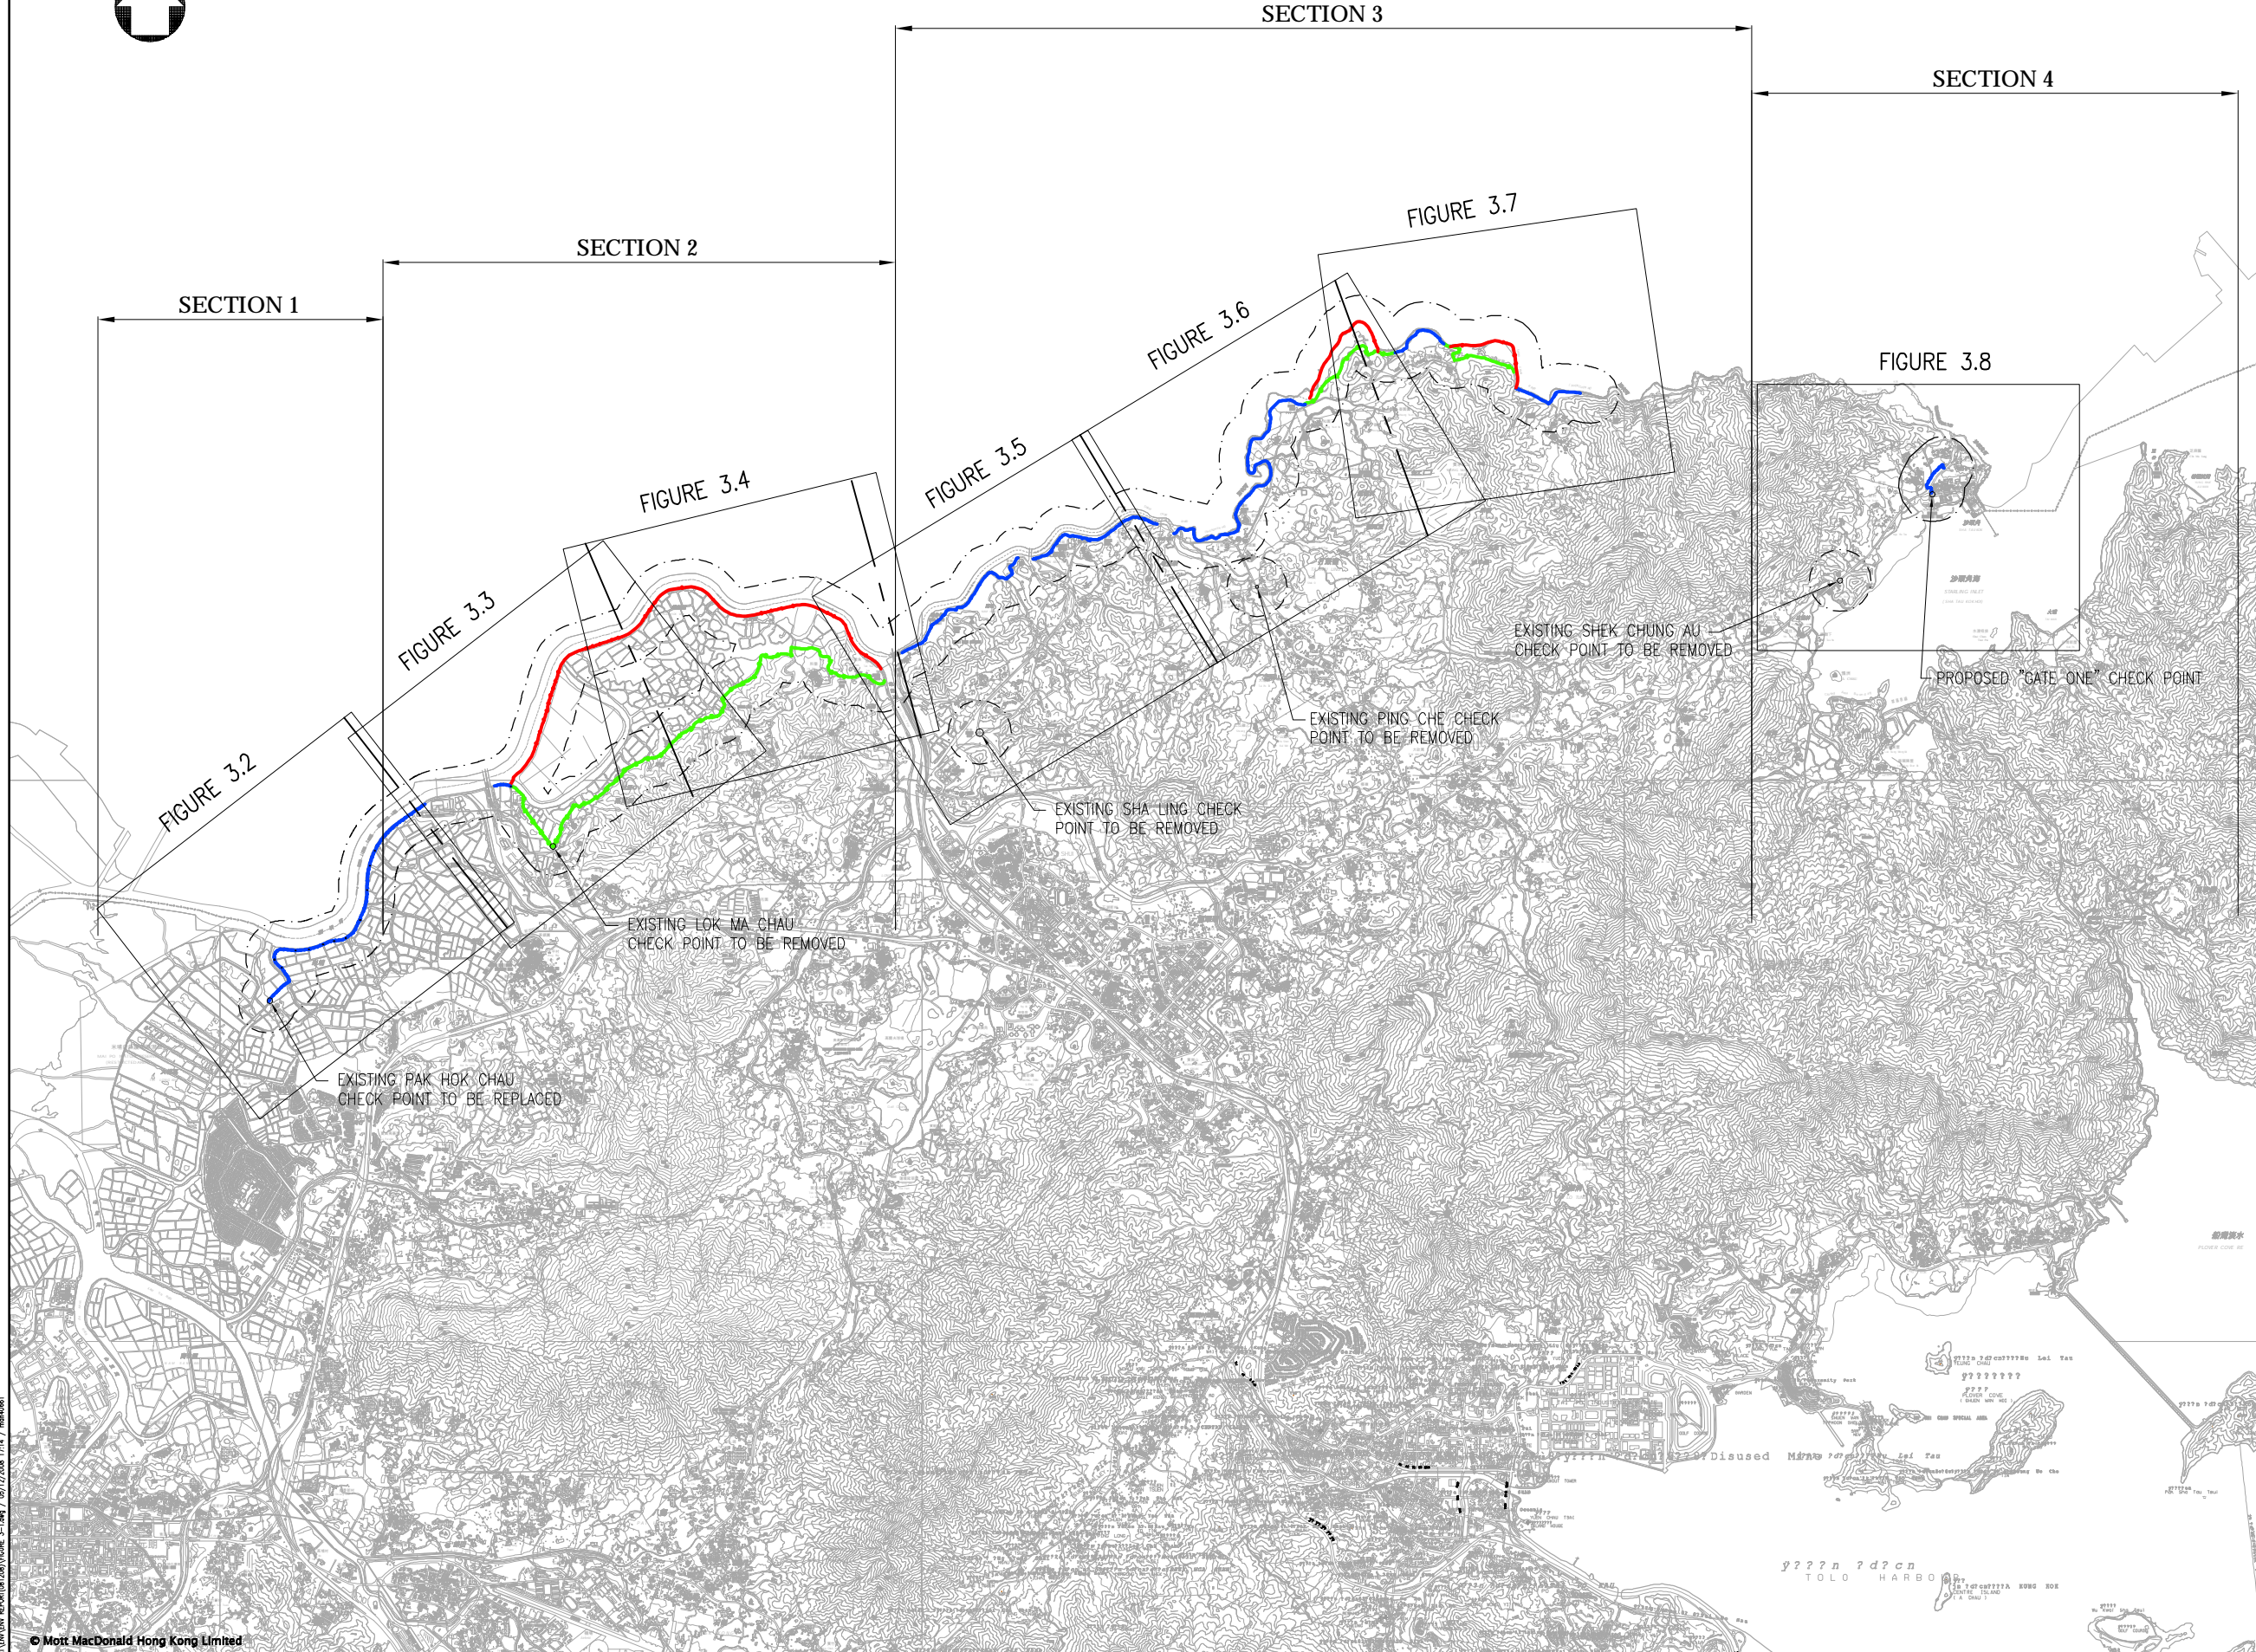

P4	DEC 08	MING	FORMAL SUBMISSION	CWK	AFK
P3	NOV 08	MING	REVISED DRAFT	CWK	AFK
P2	NOV 08	MING	REVISED DRAFT	CWK	AFK
P1	JUL 08	LYK	ISSUE FOR COMMENT	CWK	AFK
Rev	Date	Drawn	Description	Ch'kd	App'd

 ARCHITECTURAL SERVICES DEPARTMENT

Mott MacDonald
 Mott MacDonald Hong Kong Ltd.
 7th Floor
 West Wing Office Building
 New World Centre
 20 Salisbury Road
 Tsim Sha Tsui, Kowloon
 Hong Kong
 Tel 2828 5757
 Fax 2827 1823
 Web www.mottmac.com.hk

Project
CONSTRUCTION OF A SECONDARY BOUNDARY FENCE AND NEW SECTIONS OF PRIMARY BOUNDARY FENCE AND BOUNDARY PATROL ROAD

Title
STUDY AREA

Designed	CWK	Eng.Chk.	WHC
Drawn	LP	Coordination	WHC
Dwg.Chk.	CWK	Approved	AFK

Scale
1 : 35000@A1

Drawing No. **FIGURE 3.1** Status **PRE** Rev **P4**