



GENERAL NOTES :

1. ALL DIMENSIONS ARE IN MILLIMETERS UNLESS OTHERWISE NOTED.
2. ALL SIZES AND DIMENSIONS ARE TO BE VERIFIED ON SITE PRIOR TO FABRICATION AND INSTALLATION.

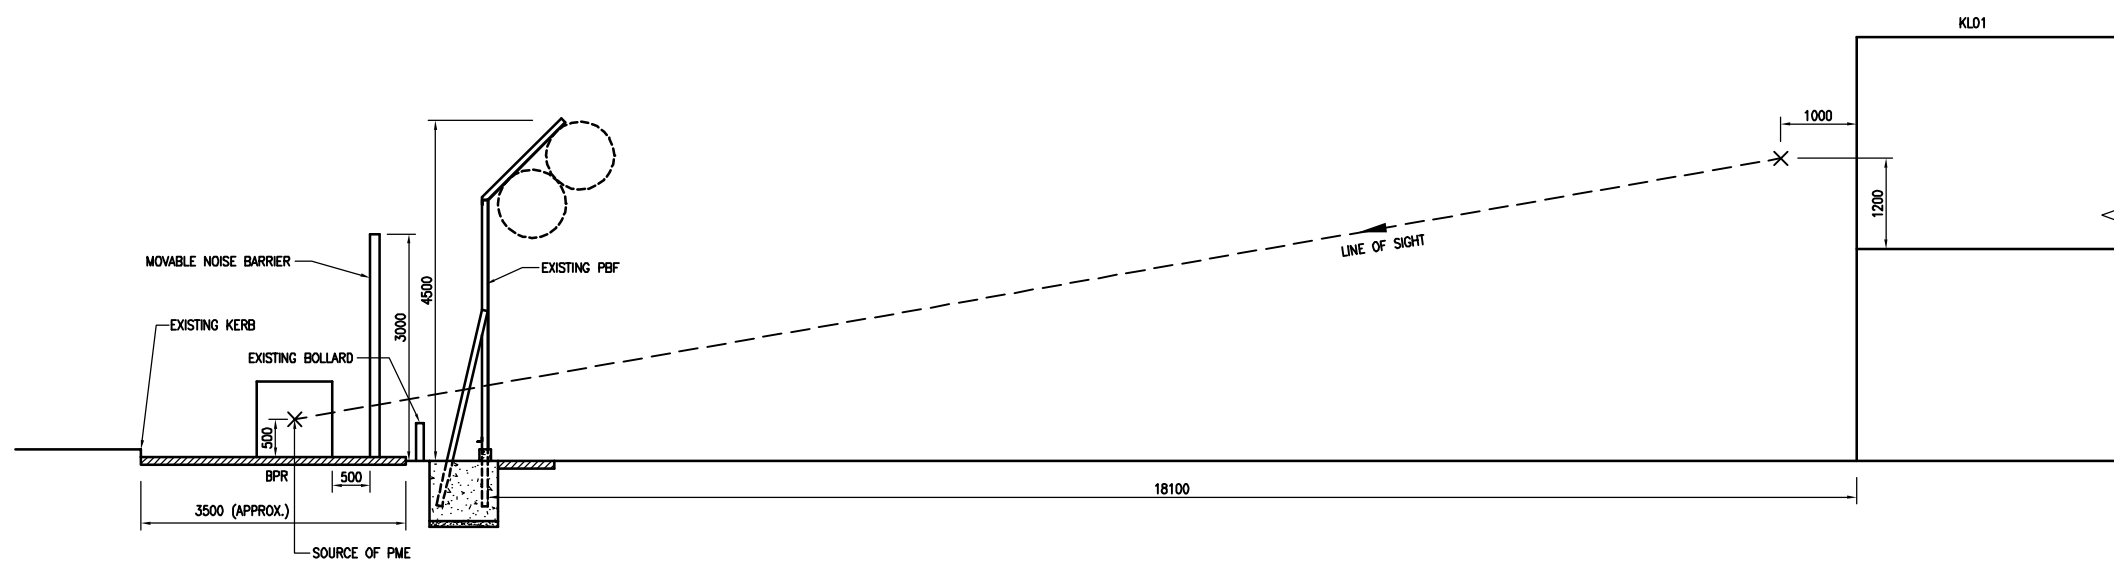

SECTION **A**  
SCALE 1 : 50 FIGURE 3.6

**TYPICAL SECTION OF MOVABLE NOISE BARRIER  
DURING EXCAVATION, FOOTING CONSTRUCTION  
AND ROAD CONSTRUCTION**

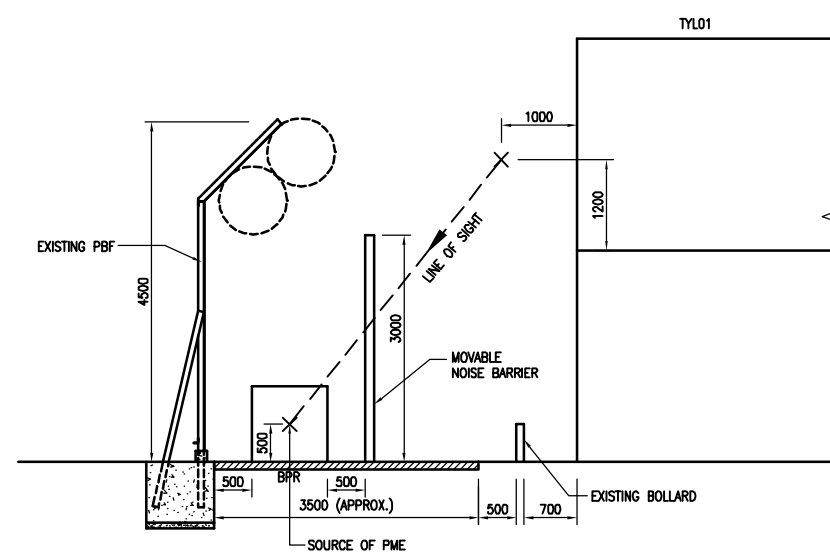

SECTION **B**  
SCALE 1 : 50 FIGURE 3.4

**TYPICAL SECTION OF MOVABLE NOISE BARRIER  
DURING DEMOLITION OF EXISTING BOUNDARY FENCE**

Rev	Date	Drawn	Description	Ch'kd	App'd
P2	DEC 08	MING	FORMAL SUBMISSION	CWK	AFK
P1	NOV 08	MING	REVISED DRAFT	CWK	AFK

**ARCHITECTURAL  
SERVICES  
DEPARTMENT**

**m Mott  
MacDonald**

Mott MacDonald Hong Kong Ltd  
7th Floor  
West Wing Office Building  
New World Centre  
20 Salisbury Road  
Tsim Sha Tsui, Kowloon  
Hong Kong  
Tel: 2828 5757  
Fax: 2827 1823  
Web: www.mottmac.com.hk


Project  
**CONSTRUCTION OF A SECONDARY  
BOUNDARY FENCE AND NEW SECTIONS  
OF PRIMARY BOUNDARY FENCE  
AND BOUNDARY PATROL ROAD**

Title  
**TYPICAL SECTION OF  
MOVABLE NOISE BARRIER**

Designed	CWK	Eng.Chk.	WHC
Drawn	LP	Coordination	WHC
Eng.Chk.	CWK	Approved	AFK

Scale	Project	Status
<b>1 : 500A1</b>	216727	<b>PRE</b>
CAD File		
J:\216727\REPORT\NEW\NEW REPORT (000115)\FIGURE 3-11.dwg		

Drawing No.	Rev
<b>FIGURE 3.11</b>	<b>P2</b>

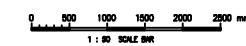

© COPYRIGHT RESERVED