

LEGEND :

	300m ASSESSMENT AREA
	NOISE SENSITIVE RECEIVER
	FACADE FACING

MATCH LINE
CONTINUED ON
SEE DWG FIGURE 3-3

Rev	Date	Drawn	Description	Ch'g'd	App'd
P4	DEC 08	MING	FORMAL SUBMISSION	CWK	AFK
P3	NOV 08	MING	REVISED DRAFT	CWK	AFK
P2	NOV 08	MING	REVISED DRAFT	CWK	AFK
P1	JUL 08	LYK	ISSUE FOR COMMENT	CWK	AFK

ARCHITECTURAL SERVICES DEPARTMENT

Mott MacDonald
 Mott MacDonald Hong Kong Ltd.
 7th Floor
 West Wing Office Building
 New World Centre
 20 Salisbury Road
 Tsim Sha Tsui, Kowloon
 Hong Kong
 Tel 2828 5757
 Fax 2827 1823
 Web www.motmac.com.hk


Project
CONSTRUCTION OF A SECONDARY BOUNDARY FENCE AND NEW SECTIONS OF PRIMARY BOUNDARY FENCE AND BOUNDARY PATROL ROAD

Title
LOCATION OF NOISE SENSITIVE RECEIVERS (NSRS)
 (SHEET 1 OF 7)

Designed	CWK	Eng.Chk.	WHC
Drawn	LP	Coordination	WHC
Dwg.Chk.	CWK	Approved	AFK
Scale	Project	216727	Status
1 : 5000@A1	CAD File		PRE
Drawing No.	FIGURE 3.2		Rev
			P4

© Mott MacDonald Hong Kong Limited

This document should not be relied on or used in circumstances other than those for which it was originally prepared and for which Mott MacDonald Hong Kong Limited was commissioned. Mott MacDonald Hong Kong Limited accepts no responsibility for this document to any other party other than the person by whom it was commissioned.

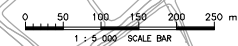

© COPYRIGHT RESERVED

24/11/2008 10:35 / 16/12/2008 10:35 / mac00601



Rev	Date	Drawn	Description	Ch'k'd	App'd
P4	DEC 08	MING	REVISED DRAFT	CWK	AFK
P3	NOV 08	MING	REVISED DRAFT	CWK	AFK
P2	NOV 08	MING	REVISED DRAFT	CWK	AFK
P1	JUL 08	LYK	ISSUE FOR COMMENT	CWK	AFK

ARCHITECTURAL SERVICES DEPARTMENT

Mott MacDonald
 Mott MacDonald Hong Kong Ltd.
 7th Floor
 West Wing Office Building
 New World Centre
 20 Salisbury Road
 Tsim Sha Tsui, Kowloon
 Hong Kong
 Tel 2828 5757
 Fax 2827 1823
 Web www.motmac.com.hk

Project
CONSTRUCTION OF A SECONDARY BOUNDARY FENCE AND NEW SECTIONS OF PRIMARY BOUNDARY FENCE AND BOUNDARY PATROL ROAD

Title
LOCATION OF NOISE SENSITIVE RECEIVERS (NSRS)
 (SHEET 2 OF 7)

Designed	CWK	Eng.Chk.	WHC
Drawn	LP	Coordination	WHC
Dwg.Chk.	CWK	Approved	AFK
Scale	1 : 5000@A1	Project	216727
Drawing No.	FIGURE 3.3	Status	PRE
		Rev	P4

21/11/2008 15:38 / 06/12/2008 15:38 / mac00601

© Mott MacDonald Hong Kong Limited

This document should not be relied on or used in circumstances other than those for which it was originally prepared and for which Mott MacDonald Hong Kong Limited was commissioned. Mott MacDonald Hong Kong Limited accepts no responsibility for this document to any other party other than the person by whom it was commissioned.

© COPYRIGHT RESERVED



LEGEND :

	300m ASSESSMENT AREA
	NOISE SENSITIVE RECEIVER
	FACADE FACING

Rev	Date	Drawn	Description	Ch'g'd	App'd
P4	DEC 08	MING	REVISED DRAFT	CWK	AFK
P3	NOV 08	MING	REVISED DRAFT	CWK	AFK
P2	NOV 08	MING	REVISED DRAFT	CWK	AFK
P1	JUL 08	LYK	ISSUE FOR COMMENT	CWK	AFK


ARCHITECTURAL SERVICES DEPARTMENT


Mott MacDonald
 Mott MacDonald Hong Kong Ltd.
 7th Floor
 West Wing Office Building
 New World Centre
 23 Salisbury Road
 Tsim Sha Tsui, Kowloon
 Hong Kong
 Tel 2828 5757
 Fax 2827 1823
 Web www.motmac.com.hk

Project
CONSTRUCTION OF A SECONDARY BOUNDARY FENCE AND NEW SECTIONS OF PRIMARY BOUNDARY FENCE AND BOUNDARY PATROL ROAD

Title
LOCATION OF NOISE SENSITIVE RECEIVERS (NSRS)
 (SHEET 3 OF 7)

Designed	CWK	Eng.Chk.	WHK
Drawn	LP	Coordination	WHK
Dwg.Chk.	CWK	Approved	AFK
Scale	1 : 5000@A1	Project	216727
Drawing No.	FIGURE 3.4	CAD File	2:\216727\REPORT\DMA\DW REPORT\081208\FIGURE 3-4.dwg
Status	PRE	Rev	P4

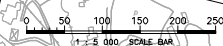

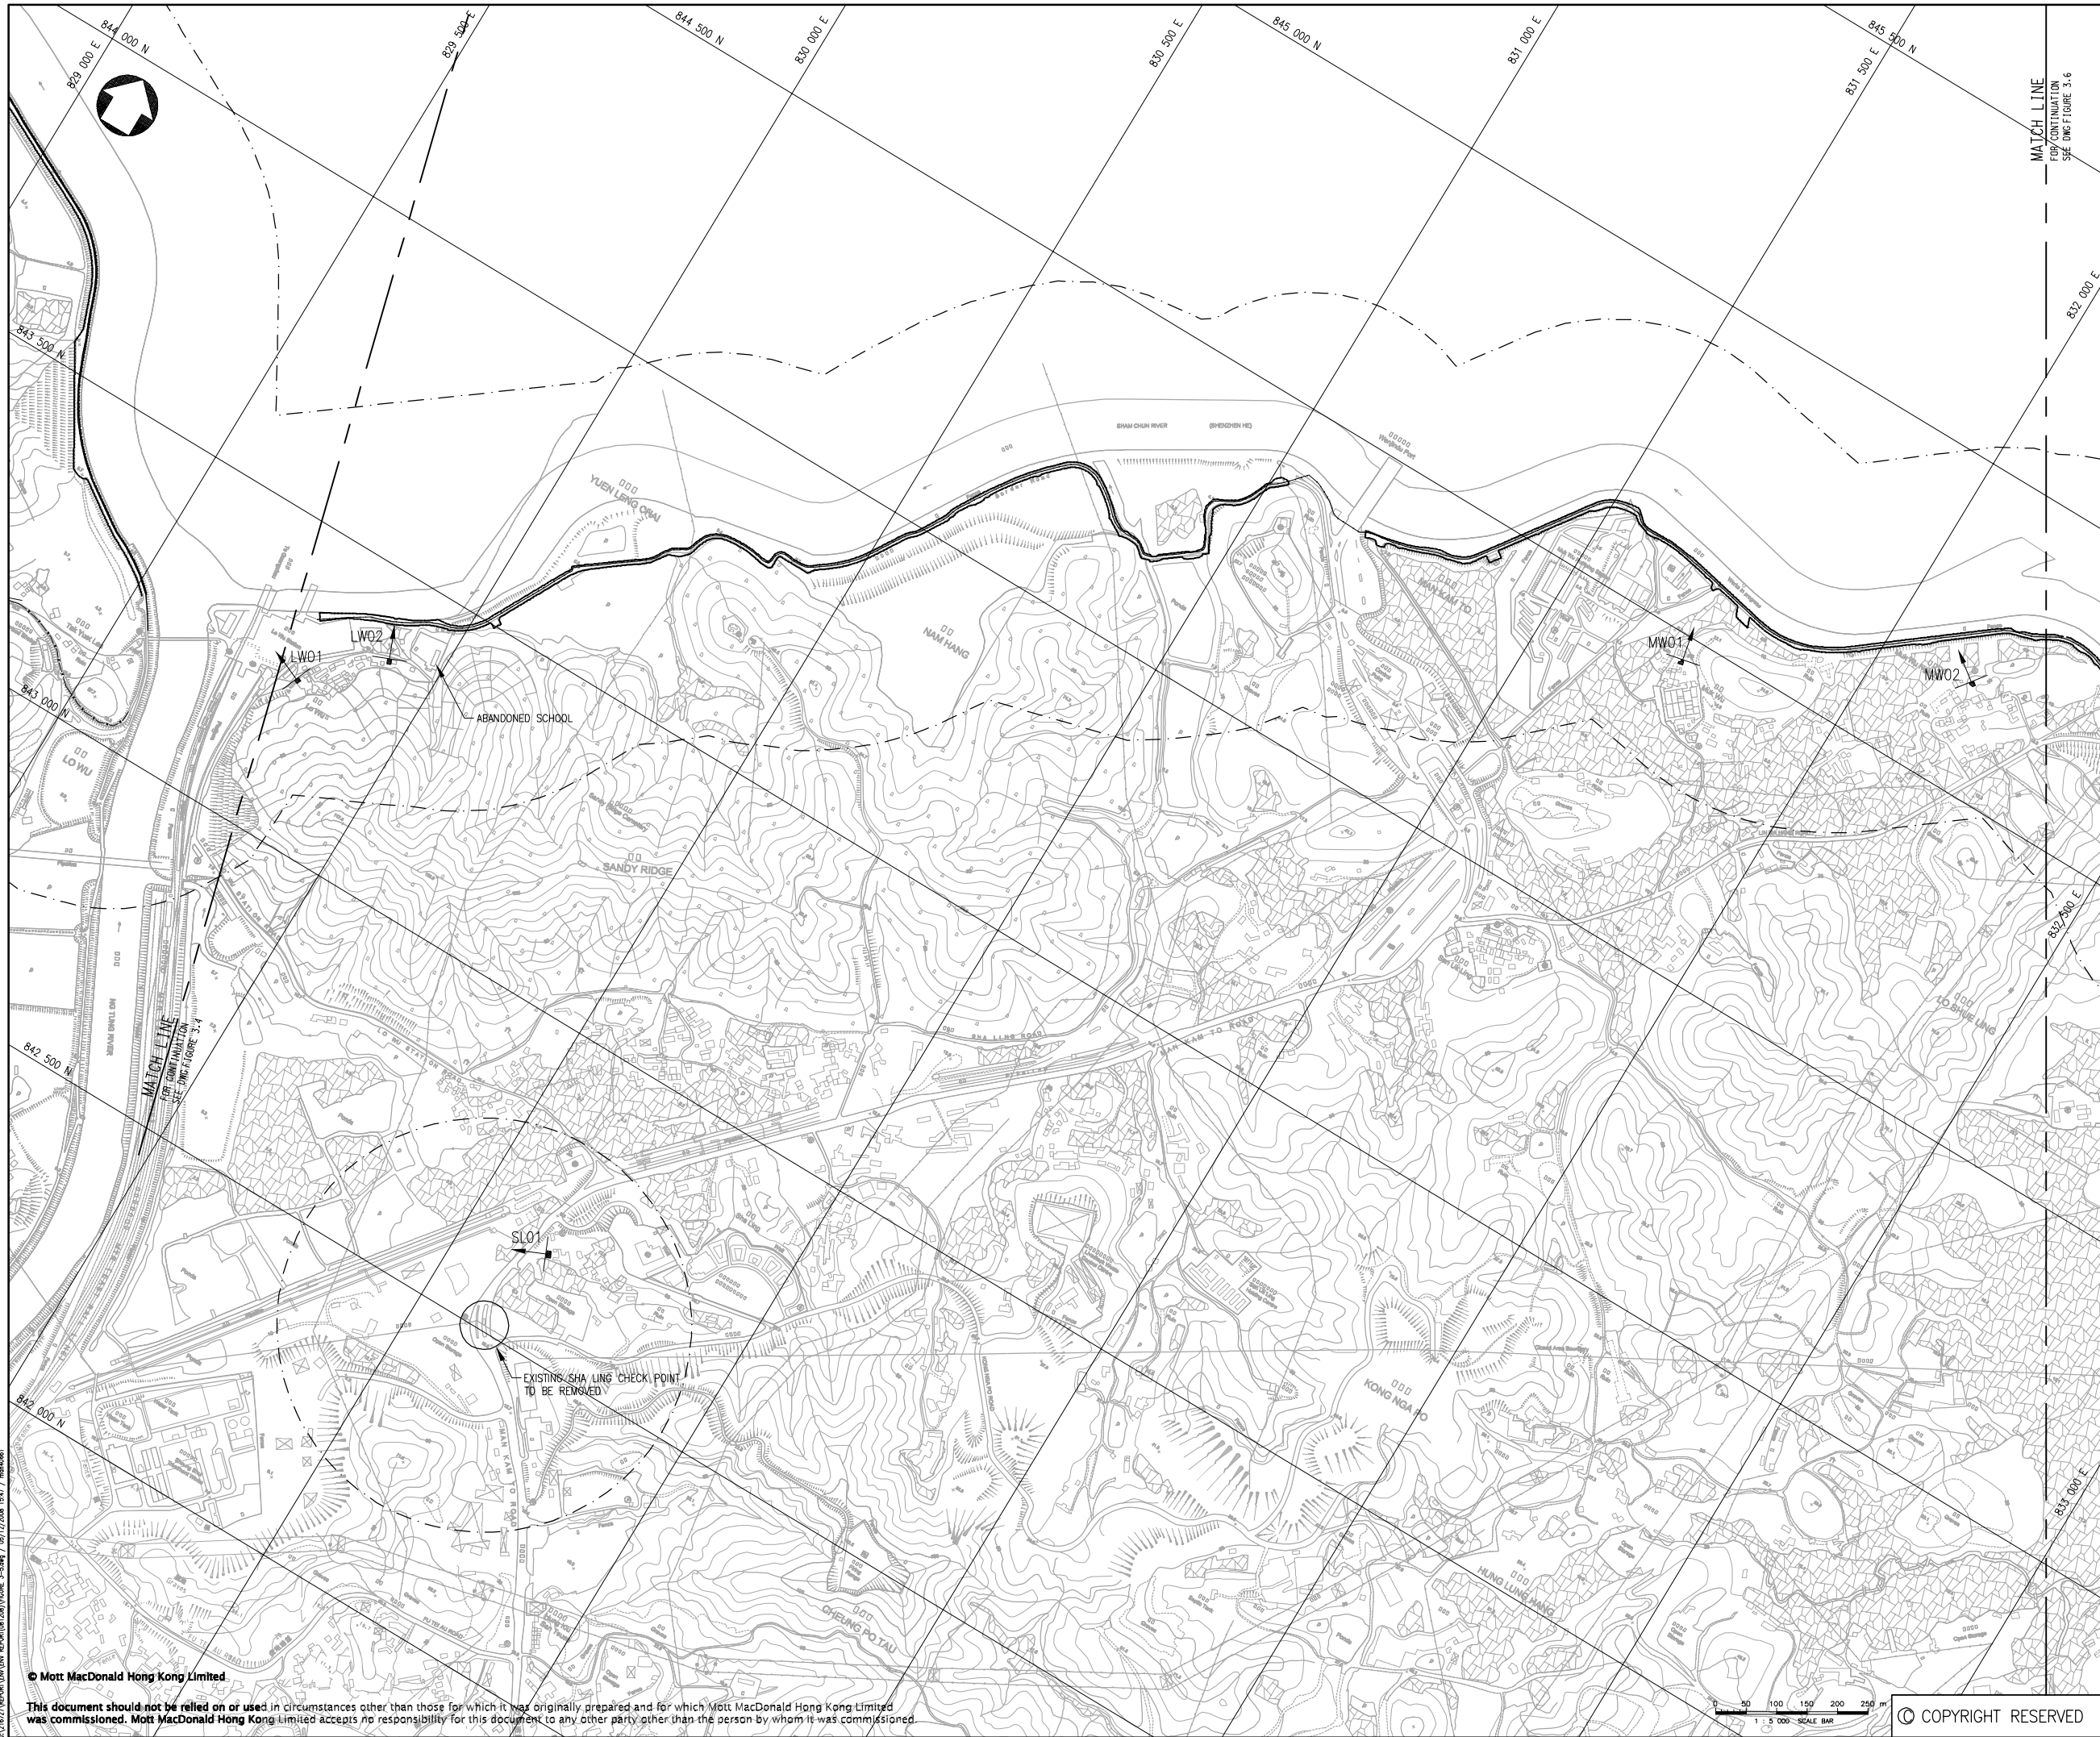

LEGEND :

	300m ASSESSMENT AREA
	NOISE SENSITIVE RECEIVER
	FACADE FACING

Rev	Date	Drawn	Description	Ch'kd	App'd
P4	DEC 08	MING	FORMAL SUBMISSION	CWK	AFK
P3	NOV 08	MING	REVISED DRAFT	CWK	AFK
P2	NOV 08	MING	REVISED DRAFT	CWK	AFK
P1	JUL 08	LYK	ISSUE FOR COMMENT	CWK	AFK

ARCHITECTURAL SERVICES DEPARTMENT

Mott MacDonald
 Mott MacDonald Hong Kong Ltd.
 7th Floor
 West Wing Office Building
 New World Centre
 20 Salisbury Road
 Tsim Sha Tsui, Kowloon
 Hong Kong
 Tel 2828 5757
 Fax 2827 1823
 Web www.motmac.com.hk

Project
CONSTRUCTION OF A SECONDARY BOUNDARY FENCE AND NEW SECTIONS OF PRIMARY BOUNDARY FENCE AND BOUNDARY PATROL ROAD

Title
LOCATION OF NOISE SENSITIVE RECEIVERS (NSRS)
 (SHEET 4 OF 7)

Designed	CWK	Eng.Chk.	WHC
Drawn	LP	Coordination	WHC
Dwg.Chk.	CWK	Approved	AFK
Scale	1 : 5000@A1	Project	216727
Drawing No.	FIGURE 3.5	CAD File	2:\216727\REPORT\DMA\DW\REPORT(081208)\FIGURE 3-5.dwg
		Status	PRE
		Rev	P4

216727\REPORT\DMA\DW\REPORT(081208)\FIGURE 3-5.dwg / 05/12/2008 14:47 / mac0068

© Mott MacDonald Hong Kong Limited
 This document should not be relied on or used in circumstances other than those for which it was originally prepared and for which Mott MacDonald Hong Kong Limited was commissioned. Mott MacDonald Hong Kong Limited accepts no responsibility for this document to any other party other than the person by whom it was commissioned.

1 : 5000 - SCALE BAR
 © COPYRIGHT RESERVED



LEGEND :

	300m ASSESSMENT AREA
	NOISE SENSITIVE RECEIVER
	FACADE FACING

P4	DEC 08	MING	REVISED DRAFT	CWK	AFK
P3	NOV 08	MING	REVISED DRAFT	CWK	AFK
P2	NOV 08	MING	REVISED DRAFT	CWK	AFK
P1	JUL 08	LYK	ISSUE FOR COMMENT	CWK	AFK
Rev	Date	Drawn	Description	Ch'k'd	App'd

ARCHITECTURAL SERVICES DEPARTMENT

Mott MacDonald
 Mott MacDonald Hong Kong Ltd.
 7th Floor
 West Wing Office Building
 New World Centre
 20 Salisbury Road
 Tsim Sha Tsui, Kowloon
 Hong Kong
 Tel 2828 5757
 Fax 2827 1823
 Web www.motmac.com.hk

Project
CONSTRUCTION OF A SECONDARY BOUNDARY FENCE AND NEW SECTIONS OF PRIMARY BOUNDARY FENCE AND BOUNDARY PATROL ROAD

Title
LOCATION OF NOISE SENSITIVE RECEIVERS (ASRS)
 (SHEET 5 OF 7)

Designed	CWK	Eng.Chk.	WHC
Drawn	LP	Coordination	WHC
Dwg.Chk.	CWK	Approved	AFK
Scale	Project	216727	Status
1 : 5000@A1	CAD File		PRE
Drawing No.	FIGURE 3.6	Rev	P4

21/12/2008 15:54 / 06/12/2008 15:54 / mack0081



LEGEND :

	300m ASSESSMENT AREA
	NOISE SENSITIVE RECEIVER
	FACADE FACING

P4	DEC 08	MING	FORMAL SUBMISSION	CWK	AFK
P3	NOV 08	MING	REVISED DRAFT	CWK	AFK
P2	NOV 08	MING	REVISED DRAFT	CWK	AFK
P1	JUL 08	LYK	ISSUE FOR COMMENT	CWK	AFK
Rev	Date	Drawn	Description	Ch'k'd	App'd

Client



ARCHITECTURAL SERVICES DEPARTMENT




Mott MacDonald Hong Kong Ltd.
7th Floor
West Wing Office Building
New World Centre
20 Salisbury Road
Tsim Sha Tsui, Kowloon
Hong Kong
Tel 2828 5757
Fax 2827 1823
Web www.motmac.com.hk

Project
CONSTRUCTION OF A SECONDARY BOUNDARY FENCE AND NEW SECTIONS OF PRIMARY BOUNDARY FENCE AND BOUNDARY PATROL ROAD

Title
LOCATION OF NOISE SENSITIVE RECEIVERS (NSRS)

(SHEET 6 OF 7)

Designed	CWK	Eng.Chk.	WHC
Drawn	LP	Coordination	WHC
Dwg.Chk.	CWK	Approved	AFK
Scale	1 : 5000@A1	Project	216727
Drawing No.	FIGURE 3.7	Status	PRE
		Rev	P4

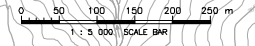

© COPYRIGHT RESERVED

21/11/2008 14:01 / 16/12/2008 14:01 / mac0001

© Mott MacDonald Hong Kong Limited
This document should not be relied on or used in circumstances other than those for which it was originally prepared and for which Mott MacDonald Hong Kong Limited was commissioned. Mott MacDonald Hong Kong Limited accepts no responsibility for this document to any other party other than the person by whom it was commissioned.



LEGEND :

- 300m ASSESSMENT AREA
- NOISE SENSITIVE RECEIVER
- FACADE FACING


Rev	Date	Drawn	Description	Ch'k'd	App'd
P4	DEC 08	MING	FORMAL SUBMISSION	CWK	AFK
P3	NOV 08	MING	REVISED DRAFT	CWK	AFK
P2	NOV 08	MING	REVISED DRAFT	CWK	AFK
P1	JUL 08	LYK	ISSUE FOR COMMENT	CWK	AFK

Client



ARCHITECTURAL SERVICES DEPARTMENT

Project



Mott MacDonald

Mott MacDonald Hong Kong Ltd.
7th Floor
West Wing Office Building
New World Centre
20 Salisbury Road
Tsim Sha Tsui, Kowloon
Hong Kong
Tel 2828 5757
Fax 2827 1823
Web www.motmac.com.hk

CONSTRUCTION OF A SECONDARY BOUNDARY FENCE AND NEW SECTIONS OF PRIMARY BOUNDARY FENCE AND BOUNDARY PATROL ROAD

Title

LOCATION OF NOISE SENSITIVE RECEIVERS (NSRS)

(SHEET 7 OF 7)

Designed	CWK	Eng.Chk.	WHK
Drawn	LP	Coordination	WHK
Dwg.Chk.	CWK	Approved	AFK
Scale	1 : 5000@A1	Project	216727
Drawing No.	FIGURE 3.8	CAD File	Z:\161727\REPORT\DMA\DW REPORT\081208\FIGURE 3-8.dwg
Status	PRE	Rev	P4

This document should not be relied on or used in circumstances other than those for which it was originally prepared and for which Mott MacDonald Hong Kong Limited was commissioned. Mott MacDonald Hong Kong Limited accepts no responsibility for this document to any other party other than the person by whom it was commissioned.