






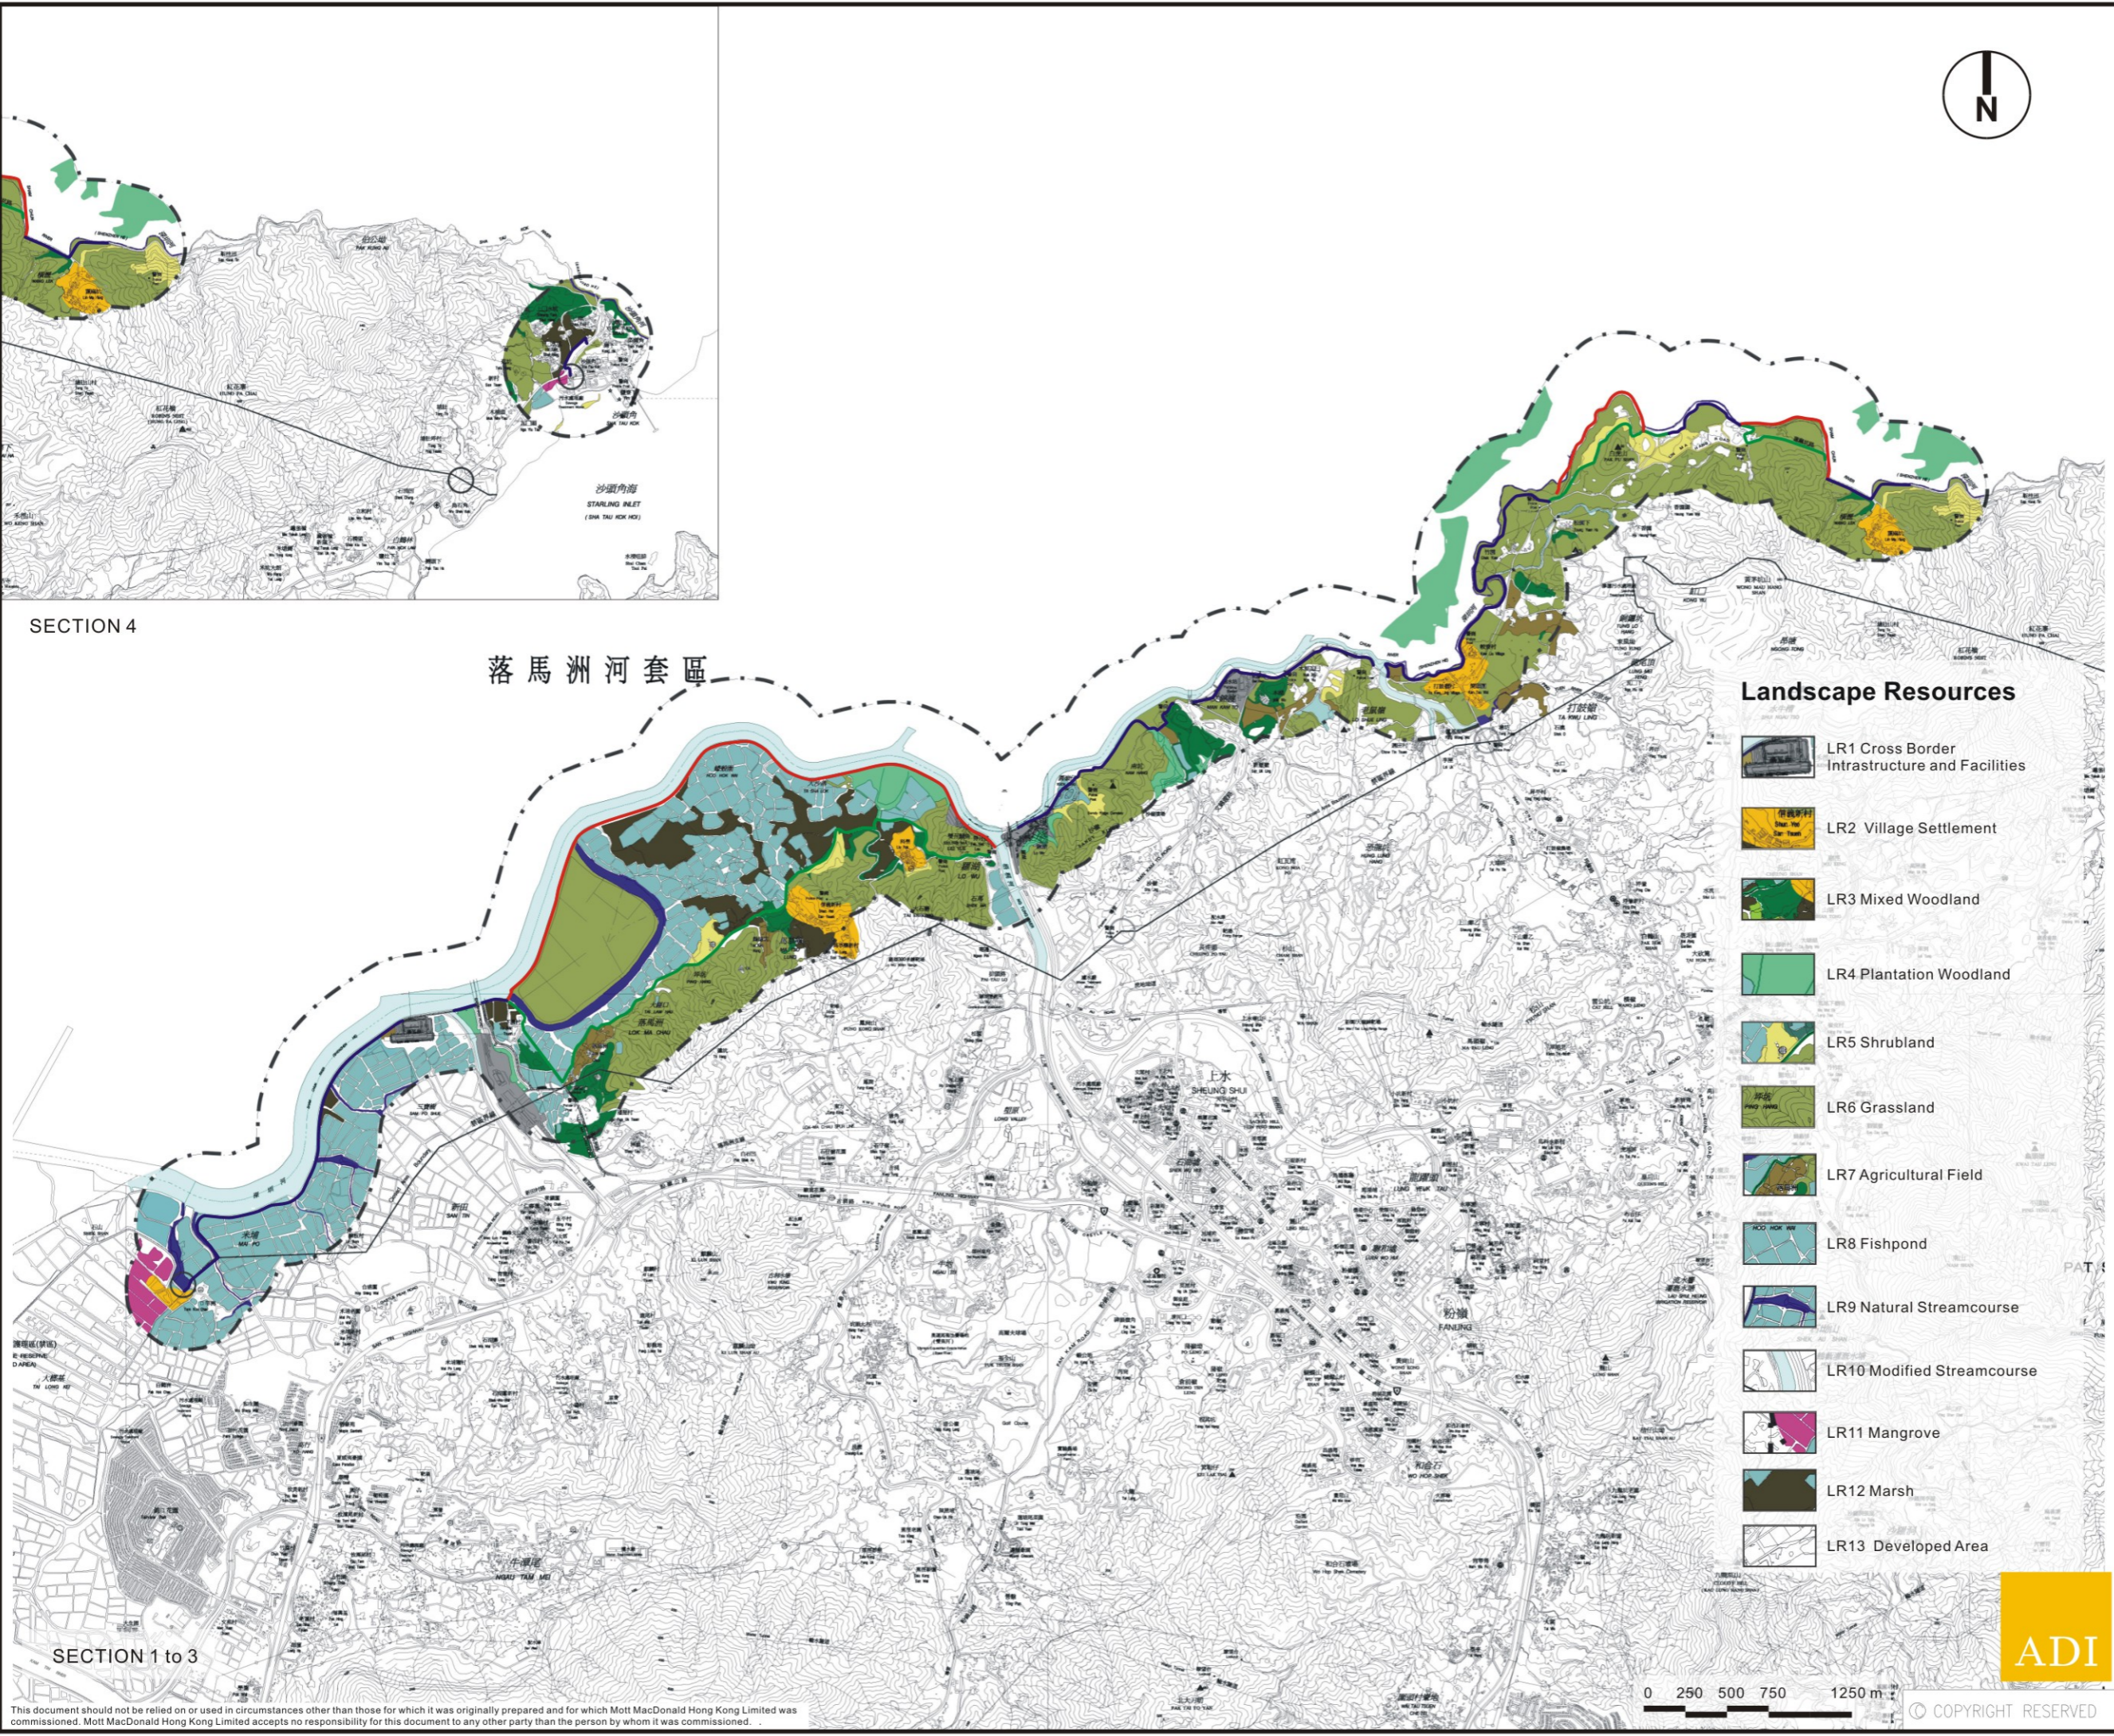















- ### Legend
-  500M Study Area
 -  Frontier Closed Area
 -  Proposed secondary boundary fence along existing boundary patrol road
 -  Proposed new boundary patrol road with primary and secondary boundary fences
 -  Existing boundary fence to be removed
 -  Existing check point to be removed
 -  Proposed new check point

SECTION 4

落馬洲河套區



Landscape Resources

-  LR1 Cross Border Infrastructure and Facilities
-  LR2 Village Settlement
-  LR3 Mixed Woodland
-  LR4 Plantation Woodland
-  LR5 Shrubland
-  LR6 Grassland
-  LR7 Agricultural Field
-  LR8 Fishpond
-  LR9 Natural Streamcourse
-  LR10 Modified Streamcourse
-  LR11 Mangrove
-  LR12 Marsh
-  LR13 Developed Area

SECTION 1 to 3



Rev	Date	Drawn	Description	Ch'k'd	App'd



Mott MacDonald
 Mott MacDonald Hong Kong Limited
 7th Floor
 West Wing Office Building
 New World Centre
 20 Solihbury Road
 Hong Kong
 Tel 2828 5757
 Fax 2827 1823
 Web www.mottmac.com.hk

Project
 CONSTRUCTION OF A SECONDARY BOUNDARY FENCE AND NEW SECTIONS OF PRIMARY BOUNDARY FENCE AND BOUNDARY PATROL ROAD

Title
 Landscape Resources

Designed	TEAM	Eng.Chk.	---	
Drawn	KAL	Coordination	---	
Dwg.Chk.	ELK	Approved	CJF	
Scale	Project	216727	Status	
As Shown	CAD File	---		
Drawing No.	Figure 7-2A		Rev	A

This document should not be relied on or used in circumstances other than those for which it was originally prepared and for which Mott MacDonald Hong Kong Limited was commissioned. Mott MacDonald Hong Kong Limited accepts no responsibility for this document to any other party than the person by whom it was commissioned.

© COPYRIGHT RESERVED



LR1





LR1



LR2



Rev	Date	Drawn	Description	Ch'k'd	App'd
Client					
		 ARCHITECTURAL SERVICES DEPARTMENT			
		 Mott MacDonald <small>Mott MacDonald Hong Kong Limited 7th Floor West Wing Office Building New World Centre 20 Salisbury Road Hong Kong Tel 2828 5757 Fax 2827 1823 Web www.mottmac.com.hk</small>			
Project					
CONSTRUCTION OF A SECONDARY BOUNDARY FENCE AND NEW SECTIONS OF PRIMARY BOUNDARY FENCE AND BOUNDARY PATROL ROAD					
Title					
Landscape Resources					
Designed	TEAM	Eng.Chk.	---		
Drawn	KAL	Coordination	---		
Dwg.Chk.	ELK	Approved	CJF		
Scale	N.T.S.	Project	216727	Status	
		CAD File	---		
Drawing No.				Rev	
Figure 7-2B				A	



© COPYRIGHT RESERVED

This document should not be relied on or used in circumstances other than those for which it was originally prepared and for which Mott MacDonald Hong Kong Limited was commissioned. Mott MacDonald Hong Kong Limited accepts no responsibility for this document to any other party than the person by whom it was commissioned.





LR3



LR4



LR5

Rev	Date	Drawn	Description	Ch'k'd	App'd
Client					
		 ARCHITECTURAL SERVICES DEPARTMENT			
		 Mott MacDonald			
<small>Mott MacDonald Hong Kong Limited 7th Floor West Wing Office Building New World Centre 20 Salisbury Road Hong Kong Tel 2828 5757 Fax 2827 1823 Web www.mottmac.com.hk</small>					
Project					
CONSTRUCTION OF A SECONDARY BOUNDARY FENCE AND NEW SECTIONS OF PRIMARY BOUNDARY FENCE AND BOUNDARY PATROL ROAD					
Title					
Landscape Resources					
Designed	TEAM	Eng.Chk.	---		
Drawn	KAL	Coordination	---		
Dwg.Chk.	ELK	Approved	CJF		
Scale	N.T.S.	Project	216727	Status	
		CAD File	---		
Drawing No.	Figure 7-2C				Rev
					A



© COPYRIGHT RESERVED



LR6



LR7



LR7



Rev	Date	Drawn	Description	Ch'k'd	App'd

Client

ARCHITECTURAL SERVICES DEPARTMENT

m Mott MacDonald

Mott MacDonald Hong Kong Limited
 7th Floor
 West Wing Office Building
 New World Centre
 20 Salisbury Road
 Hong Kong
 Tel: 2828 5757
 Fax: 2827 1823
 Web: www.mottmac.com.hk

Project

CONSTRUCTION OF A SECONDARY BOUNDARY FENCE AND NEW SECTIONS OF PRIMARY BOUNDARY FENCE AND BOUNDARY PATROL ROAD

Title

Landscape Resources

Designed	TEAM	Eng.Chk.	---
Drawn	KAL	Coordination	---
Dwg.Chk.	ELK	Approved	CJF
Scale	N.T.S.	Project	216727
		CAD File	---

Drawing No.	Figure 7-2D	Rev	A
-------------	-------------	-----	---



© COPYRIGHT RESERVED



LR8





LR8



LR9



Rev	Date	Drawn	Description	Ch'k'd	App'd
Client					
		 ARCHITECTURAL SERVICES DEPARTMENT			
		 Mott MacDonald			
		<small>Mott MacDonald Hong Kong Limited 7th Floor West Wing Office Building New World Centre 20 Salisbury Road Hong Kong Tel: 2828 5757 Fax: 2827 1823 Web: www.mottmac.com.hk</small>			
Project					
CONSTRUCTION OF A SECONDARY BOUNDARY FENCE AND NEW SECTIONS OF PRIMARY BOUNDARY FENCE AND BOUNDARY PATROL ROAD					
Title					
Landscape Resources					
Designed	TEAM	Eng.Chk.	---		
Drawn	KAL	Coordination	---		
Dwg.Chk.	ELK	Approved	CJF		
Scale	N.T.S.	Project	216727	Status	
Drawing No.	Figure 7-2E	CAD File	---	Rev	
				A	



© COPYRIGHT RESERVED



LR10





LR10



LR11



Rev	Date	Drawn	Description	Ch'k'd	App'd
Client					
		 ARCHITECTURAL SERVICES DEPARTMENT			
		 Mott MacDonald			
		<small>Mott MacDonald Hong Kong Limited 7th Floor West Wing Office Building New World Centre 20 Salisbury Road Hong Kong Tel: 2828 5757 Fax: 2827 1823 Web: www.mottmac.com.hk</small>			
Project					
CONSTRUCTION OF A SECONDARY BOUNDARY FENCE AND NEW SECTIONS OF PRIMARY BOUNDARY FENCE AND BOUNDARY PATROL ROAD					
Title					
Landscape Resources					
Designed	TEAM	Eng.Chk.	---		
Drawn	KAL	Coordination	---		
Dwg.Chk.	ELK	Approved	CJF		
Scale	N.T.S.	Project	216727	Status	
		CAD File	---		
Drawing No.		Figure 7-2F			Rev
					A



© COPYRIGHT RESERVED

This document should not be relied on or used in circumstances other than those for which it was originally prepared and for which Mott MacDonald Hong Kong Limited was commissioned. Mott MacDonald Hong Kong Limited accepts no responsibility for this document to any other party than the person by whom it was commissioned.



LR11



LR12



LR12

Rev	Date	Drawn	Description	Ch'k'd	App'd
Client					

ARCHITECTURAL SERVICES DEPARTMENT

m Mott MacDonald

Mott MacDonald Hong Kong Limited
7th Floor
West Wing Office Building
New World Centre
20 Salisbury Road
Hong Kong
Tel: 2828 5757
Fax: 2827 1823
Web: www.mottmac.com.hk

Project
CONSTRUCTION OF A SECONDARY BOUNDARY FENCE AND NEW SECTIONS OF PRIMARY BOUNDARY FENCE AND BOUNDARY PATROL ROAD

Title
Landscape Resources

Designed	TEAM	Eng.Chk.	---
Drawn	KAL	Coordination	---
Dwg.Chk.	ELK	Approved	CJF
Scale	N.T.S.	Project	216727
		CAD File	---
Drawing No.	Figure 7-2G		Rev
			A





© COPYRIGHT RESERVED



LR13



LR13

Rev	Date	Drawn	Description	Ch'k'd	App'd
Client					
		 ARCHITECTURAL SERVICES DEPARTMENT			
		 Mott MacDonald <small>Mott MacDonald Hong Kong Limited 7th Floor West Wing Office Building New World Centre 20 Salisbury Road Hong Kong Tel: 2828 5757 Fax: 2827 1823 Web: www.mottmac.com.hk</small>			
Project					
CONSTRUCTION OF A SECONDARY BOUNDARY FENCE AND NEW SECTIONS OF PRIMARY BOUNDARY FENCE AND BOUNDARY PATROL ROAD					
Title					
Landscape Resources					
Designed	TEAM	Eng.Chk.	---		
Drawn	KAL	Coordination	---		
Dwg.Chk.	ELK	Approved	CJF		
Scale	N.T.S.	Project	216727	Status	
		CAD File	---		
Drawing No.	Figure 7-2H				Rev
					A



© COPYRIGHT RESERVED