

ELEVATION (mPD)

300

200

100

ELEVATION (mPD)

300

200

100

CONTINUATION AT FIGURE NO. 1-3

CONTINUATION AT FIGURE NO. 1-3

KOWLOON BYEWASH RESERVOIR

CATCHWATER BETWEEN KOWLOON RECEPTION RESERVOIR & KOWLOON BYEWASH RESERVOIR

GOLDEN HILL (KAM SHAN)

+108.00mPD (AT DRIFICE IN INTAKE STRUCTURE)

PROPOSED TUNNEL (S=0.65%)

5m 1:0.0

CHAINAGE (m)	3036.6	3000	2900	2800	2700	2600	2500
--------------	--------	------	------	------	------	------	------

Rev	Date	Drawn	Description	Chk'd	App'd
-----	------	-------	-------------	-------	-------

Client
THE GOVERNMENT OF THE HONG KONG SPECIAL ADMINISTRATIVE REGION
WATER SUPPLIES DEPARTMENT

Mott MacDonald
 Mott MacDonald Hong Kong Ltd
 7th Floor
 West Wing Office Building
 New World Centre
 20 Salisbury Road
 Tsim Sha Tsui, Kowloon
 Hong Kong
 Tel: 2828 5757
 Fax: 2827 1823
 Web: www.mottmac.com.hk

Project
 Agreement No. CE55/2006(EP)
 Inter-reservoirs Transfer Scheme (IRTS)
 Water Tunnel between Kowloon Byewash Reservoir and Lower Shing Mun Reservoir
 Environmental Impact Assessment
 Investigation

Title
CROSS-SECTIONS OF THE PROJECT
 (SHEET 1 OF 5)


Designed	PW	Eng.Chk.	PW
Drawn	MING	Coordination	PW
Dwg.Chk.	PW	Approved	AFK

Scale	1:2000@A3	Project	240564	Status	INF	
Drawing No.	FIGURE 1-2				Rev	

J:\240564\REPORT\ENV\ENV\REPORT-081125\FIGURE-1-2.dwg / 15/07/2009 16:35 / pw-16169

© Mott MacDonald Hong Kong Limited
This document should not be relied on or used in circumstances other than those for which it was originally prepared and for which Mott MacDonald Hong Kong Limited was commissioned. Mott MacDonald Hong Kong Limited accepts no responsibility for this document to any other party other than the person by whom it was commissioned.

© COPYRIGHT RESERVED

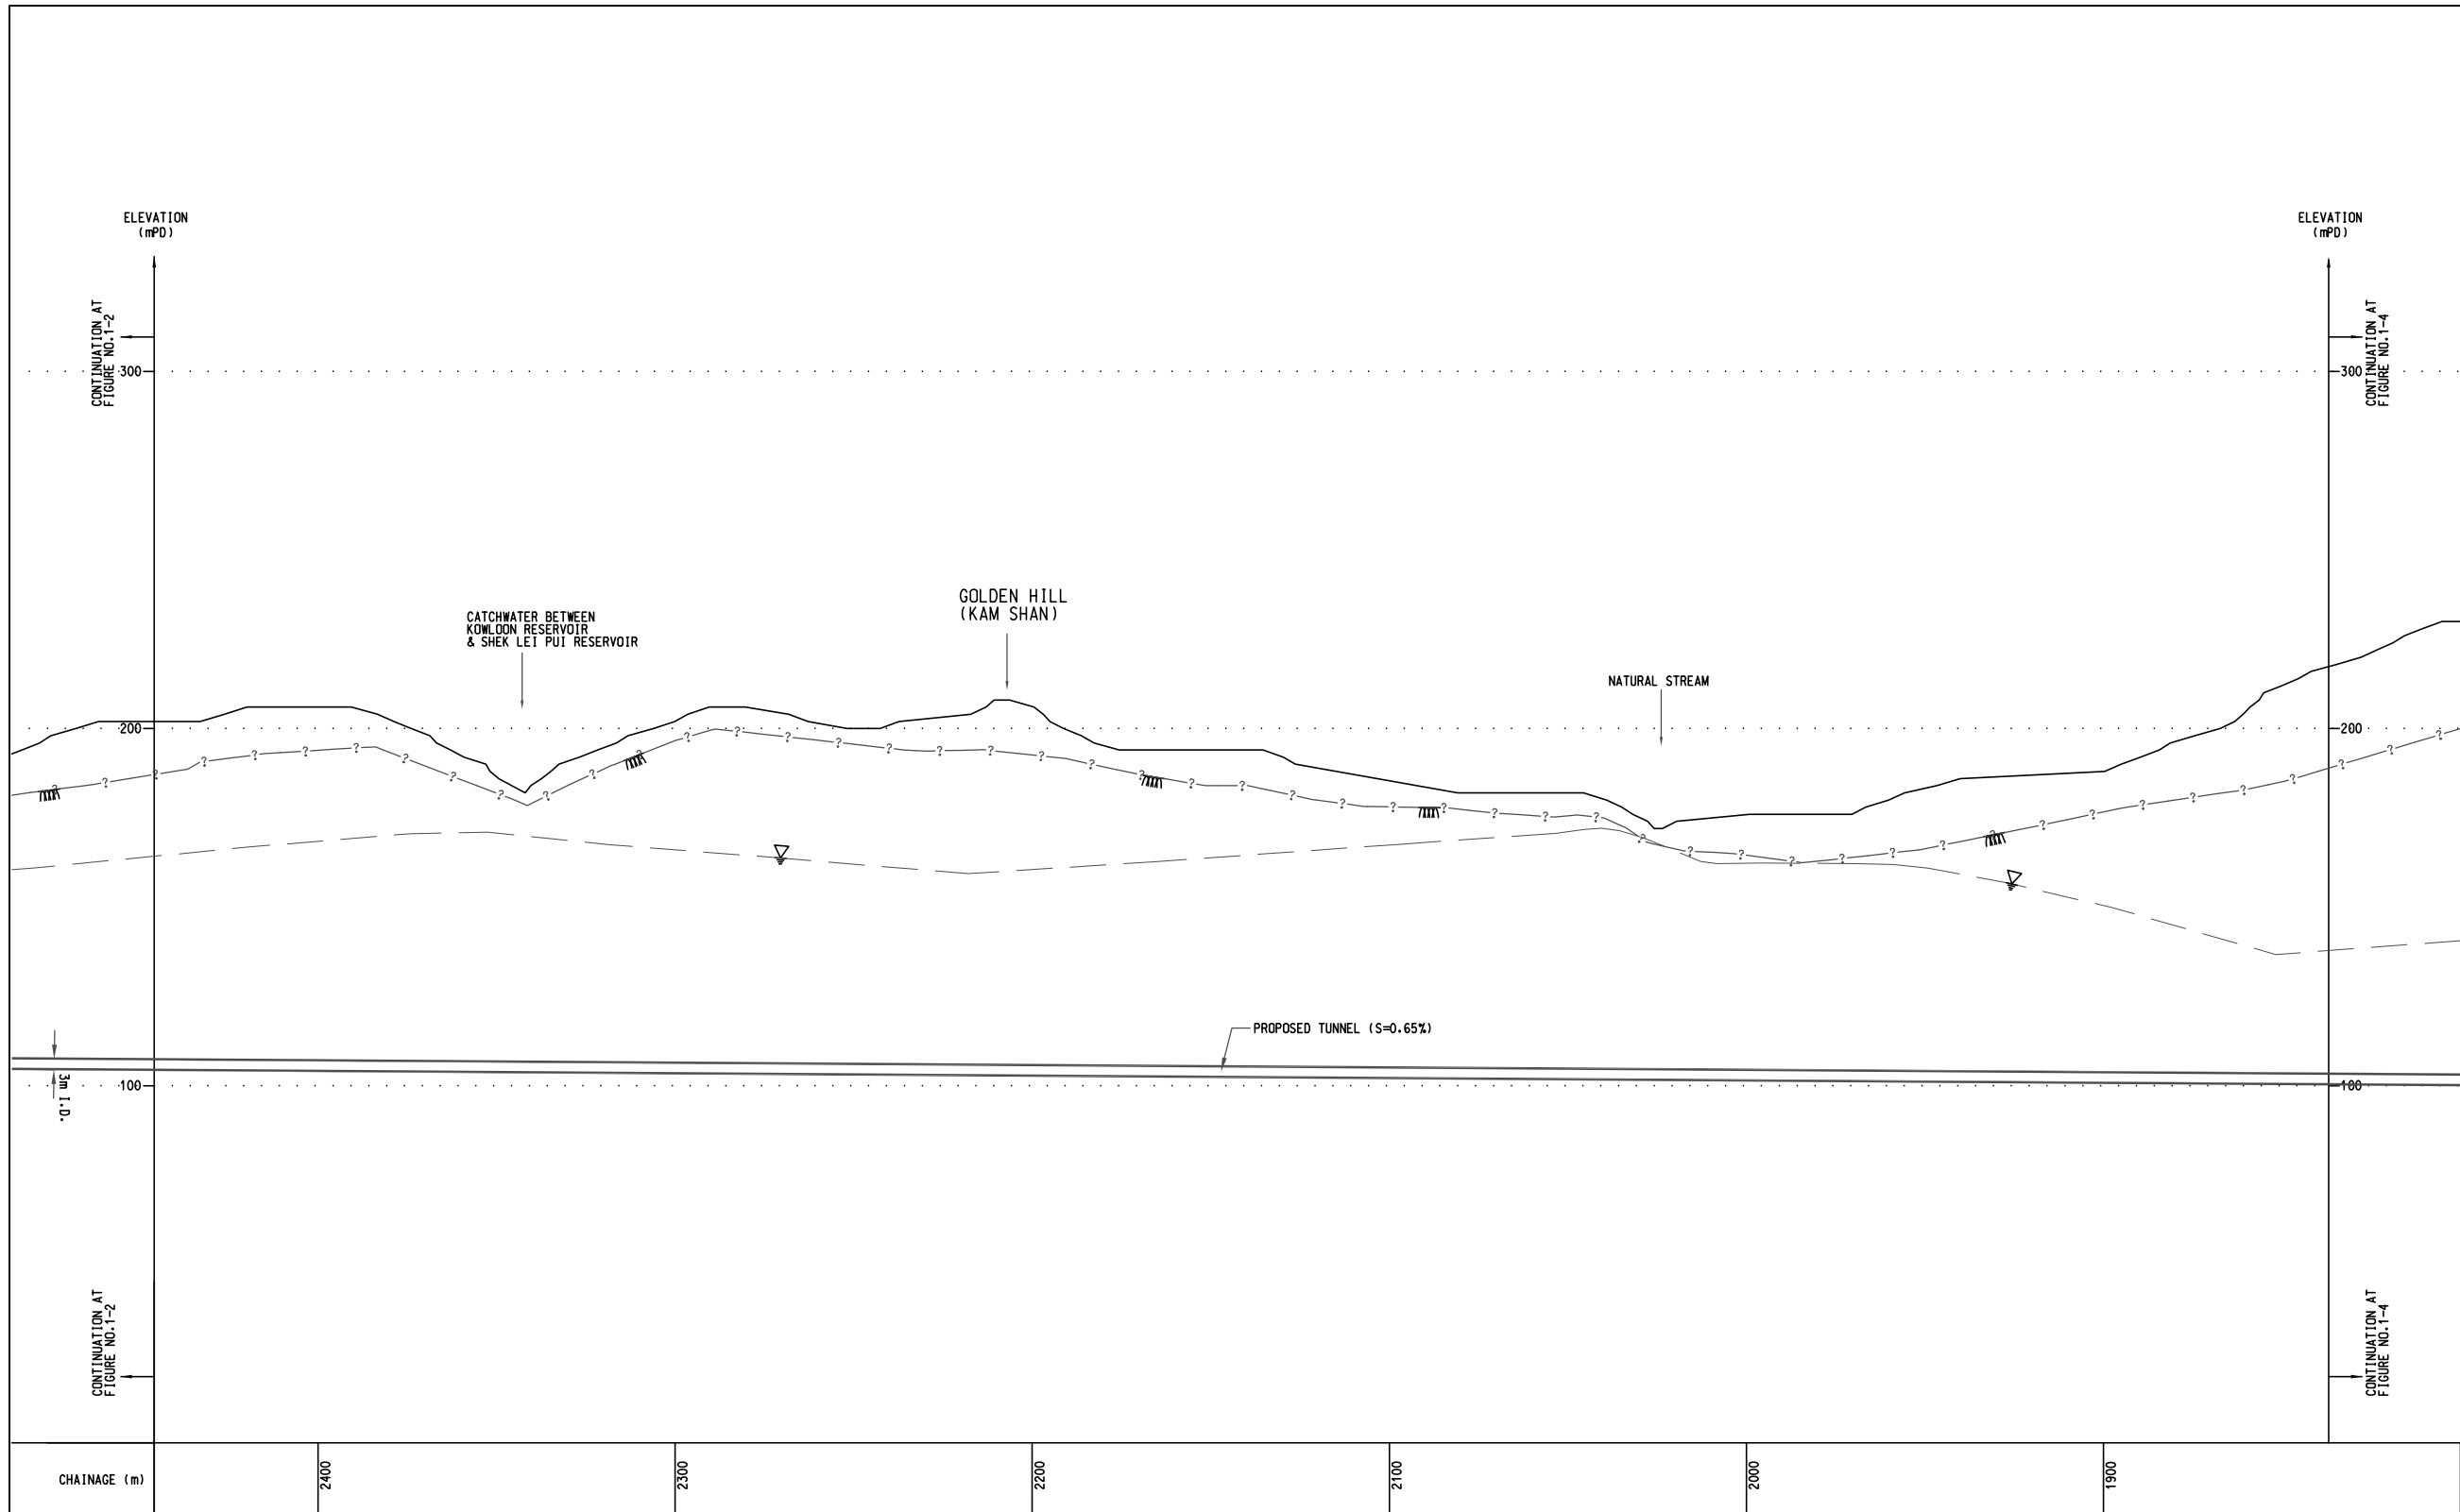

Rev	Date	Drawn	Description	Chk'd	App'd

Client
THE GOVERNMENT OF THE HONG KONG
SPECIAL ADMINISTRATIVE REGION
WATER SUPPLIES DEPARTMENT

Mott MacDonald
 Mott MacDonald Hong Kong Ltd
 7th Floor
 West Wing Office Building
 New World Centre
 20 Salisbury Road
 Tsim Sha Tsui, Kowloon
 Hong Kong
 Tel: 2828 5757
 Fax: 2827 1823
 Web: www.mottmac.com.hk

Project
 Agreement No. CE55/2006(EP)
 Inter-reservoirs Transfer Scheme (IRTS)
 Water Tunnel between Kowloon Byewash
 Reservoir and Lower Shing Mun Reservoir
 Environmental Impact Assessment
 Investigation

Title
CROSS-SECTIONS OF THE PROJECT
 (SHEET 2 OF 5)

Designed	PW	Eng.Chk.	PW
Drawn	MING	Coordination	PW
Dwg.Chk.	PW	Approved	AFK


Scale	Project	Status
1:2000@A3	240564	INF
CAD File		

Drawing No.	Rev
FIGURE 1-3	

J:\240564\REPORT\ENV\ENV\REPORT-081125\FIGURE-1-3.dwg / 15/07/2009 16:38 / pw-16169

© Mott MacDonald Hong Kong Limited
 This document should not be relied on or used in circumstances other than those for which it was originally prepared and for which Mott MacDonald Hong Kong Limited was commissioned. Mott MacDonald Hong Kong Limited accepts no responsibility for this document to any other party other than the person by whom it was commissioned.

© COPYRIGHT RESERVED

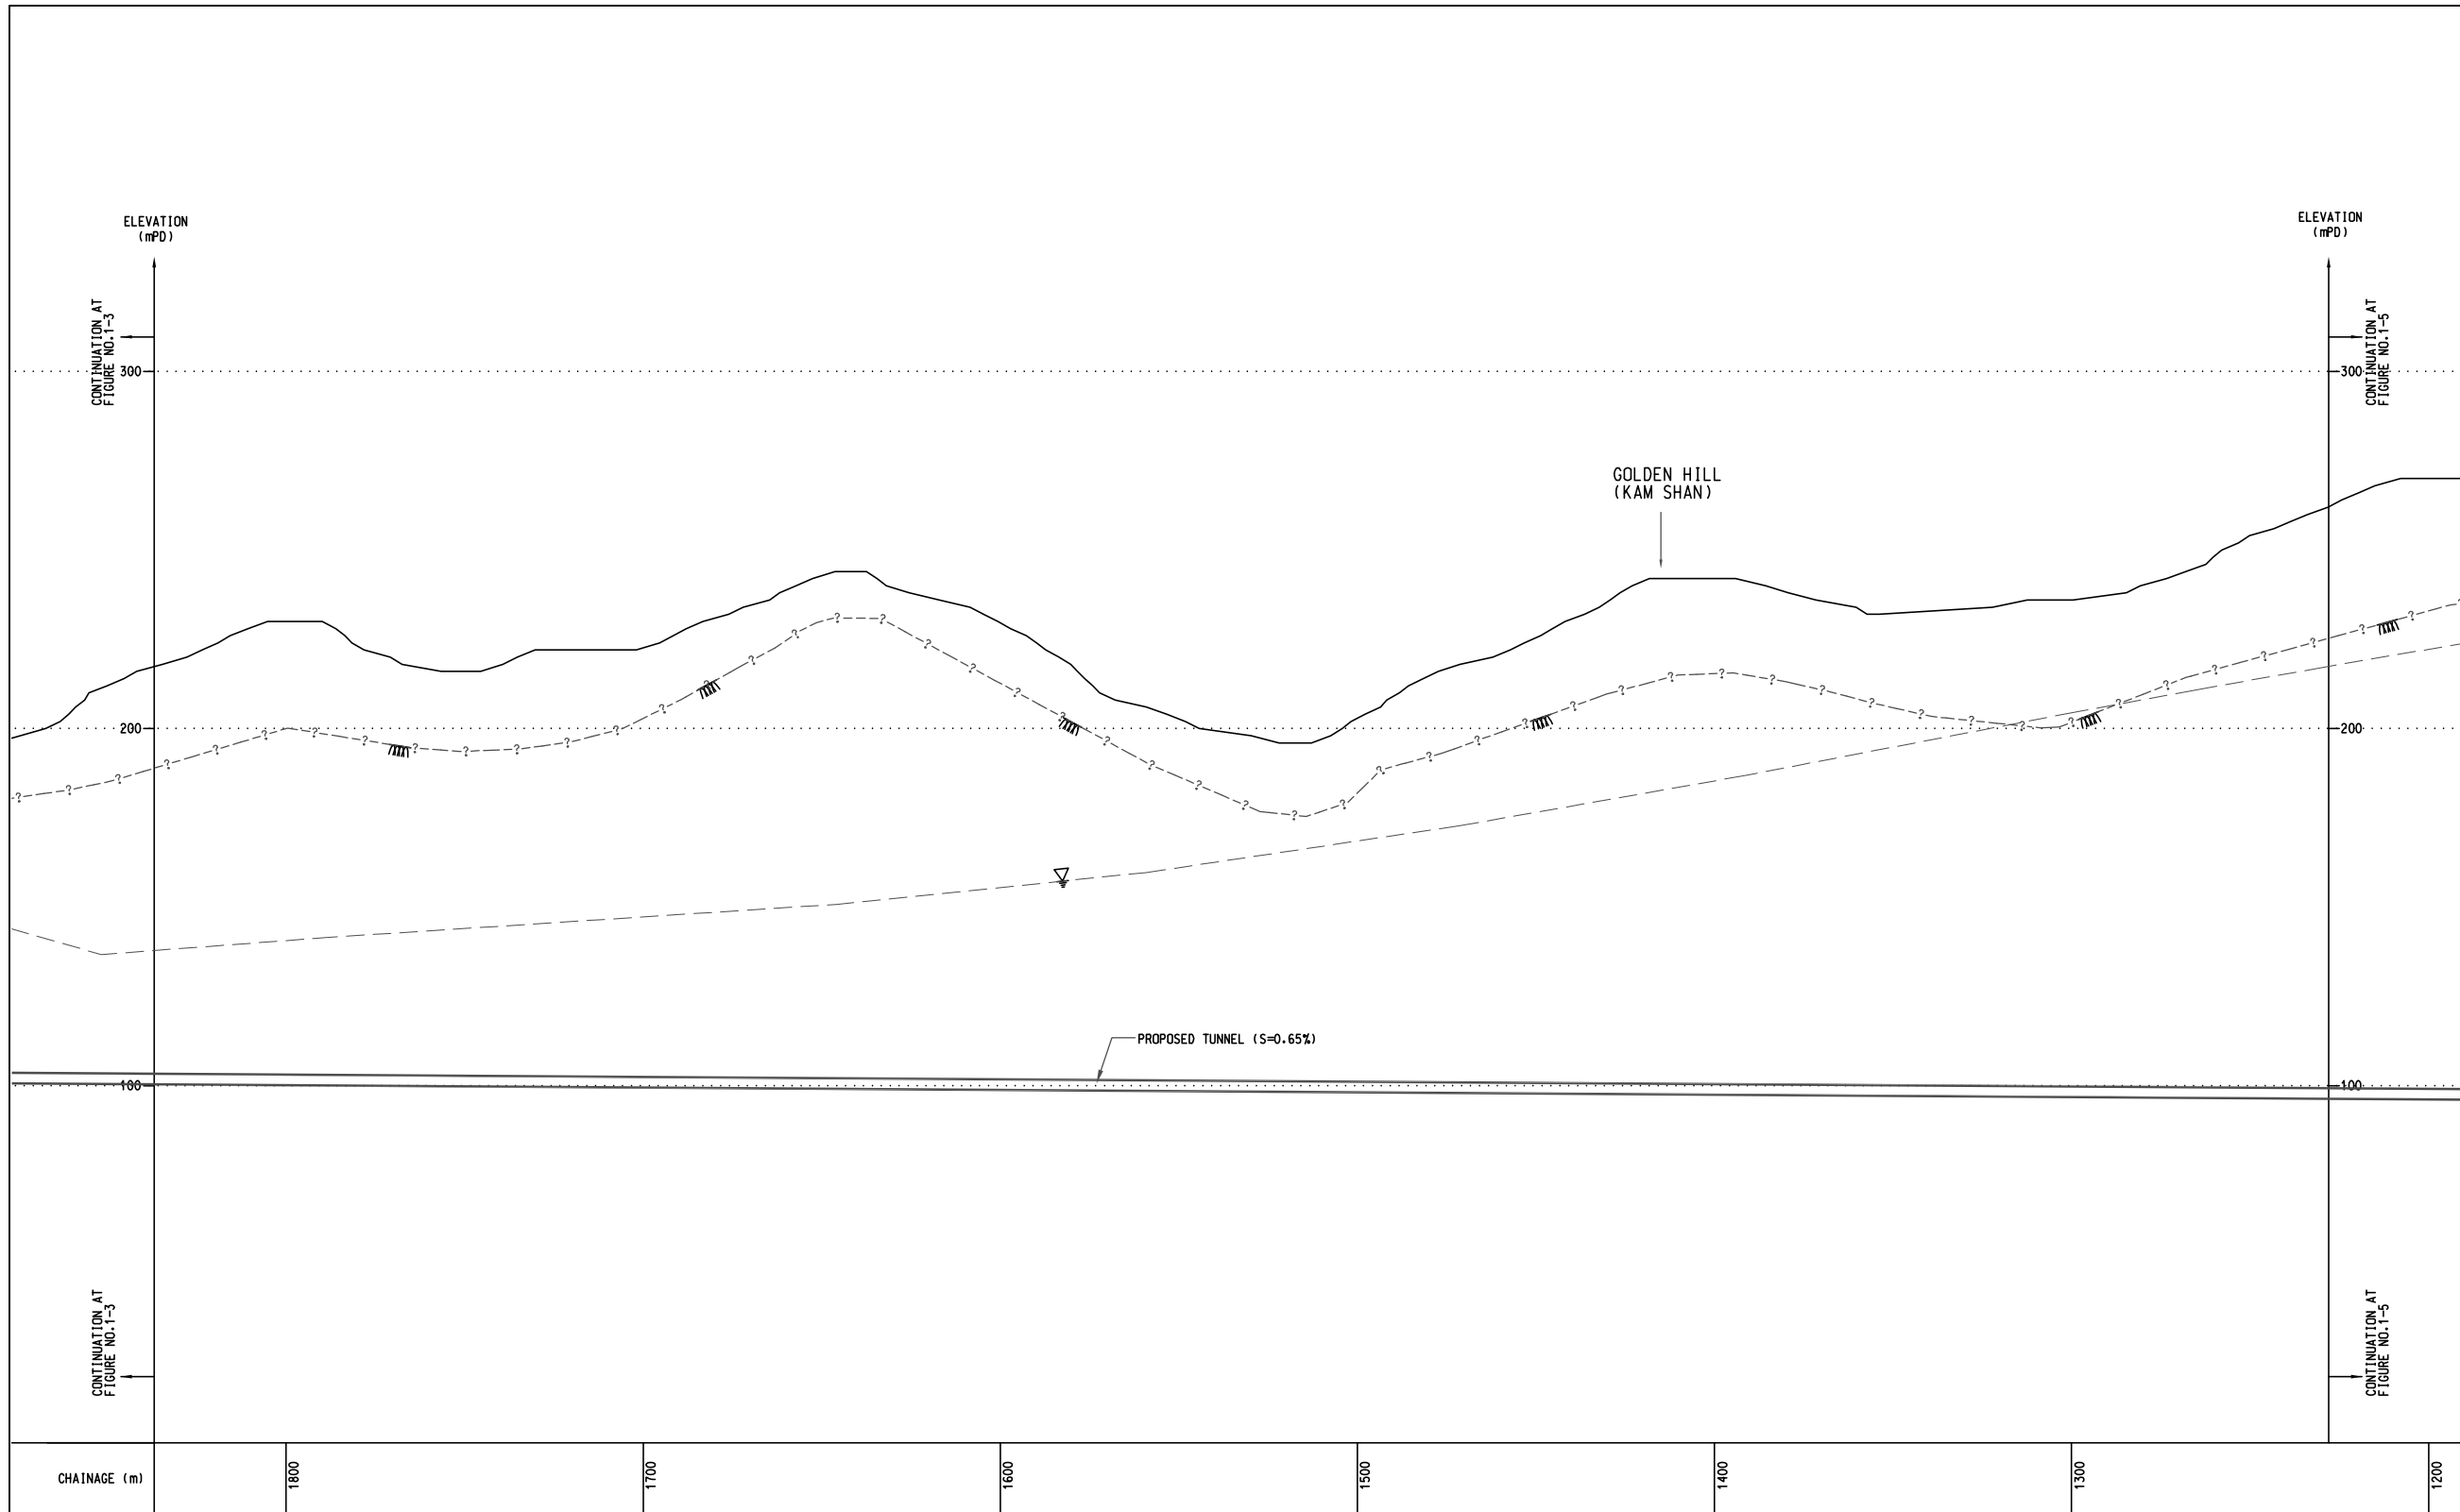

Rev	Date	Drawn	Description	Ch'kd	App'd

Client
THE GOVERNMENT OF THE HONG KONG
SPECIAL ADMINISTRATIVE REGION
WATER SUPPLIES DEPARTMENT

Mott MacDonald
 Mott MacDonald Hong Kong Ltd
 7th Floor
 West Wing Office Building
 New World Centre
 20 Salisbury Road
 Tsim Sha Tsui, Kowloon
 Hong Kong
 Tel: 2828 5757
 Fax: 2827 1823
 Web: www.mottmac.com.hk

Project
 Agreement No. CE55/2006(EP)
 Inter-reservoirs Transfer Scheme (IRTS)
 Water Tunnel between Kowloon Byewash
 Reservoir and Lower Shing Mun Reservoir
 Environmental Impact Assessment
 Investigation

Title
 CROSS-SECTIONS OF THE PROJECT
 (SHEET 3 OF 5)

Designed	PW	Eng.Chk.	PW
Drawn	MING	Coordination	PW
Dwg.Chk.	PW	Approved	AFK

Scale	Project	Status
1:2000@A3	240564	INF
CAD File		



Drawing No.	Rev
FIGURE 1-4	

J:\WORK\REPORT\ENV\ENV\REPORT-08115\FIGURE-1-4.dwg / 15/07/2009 16:41 / jhm2619

© Mott MacDonald Hong Kong Limited

This document should not be relied on or used in circumstances other than those for which it was originally prepared and for which Mott MacDonald Hong Kong Limited was commissioned. Mott MacDonald Hong Kong Limited accepts no responsibility for this document to any other party other than the person by whom it was commissioned.

© COPYRIGHT RESERVED

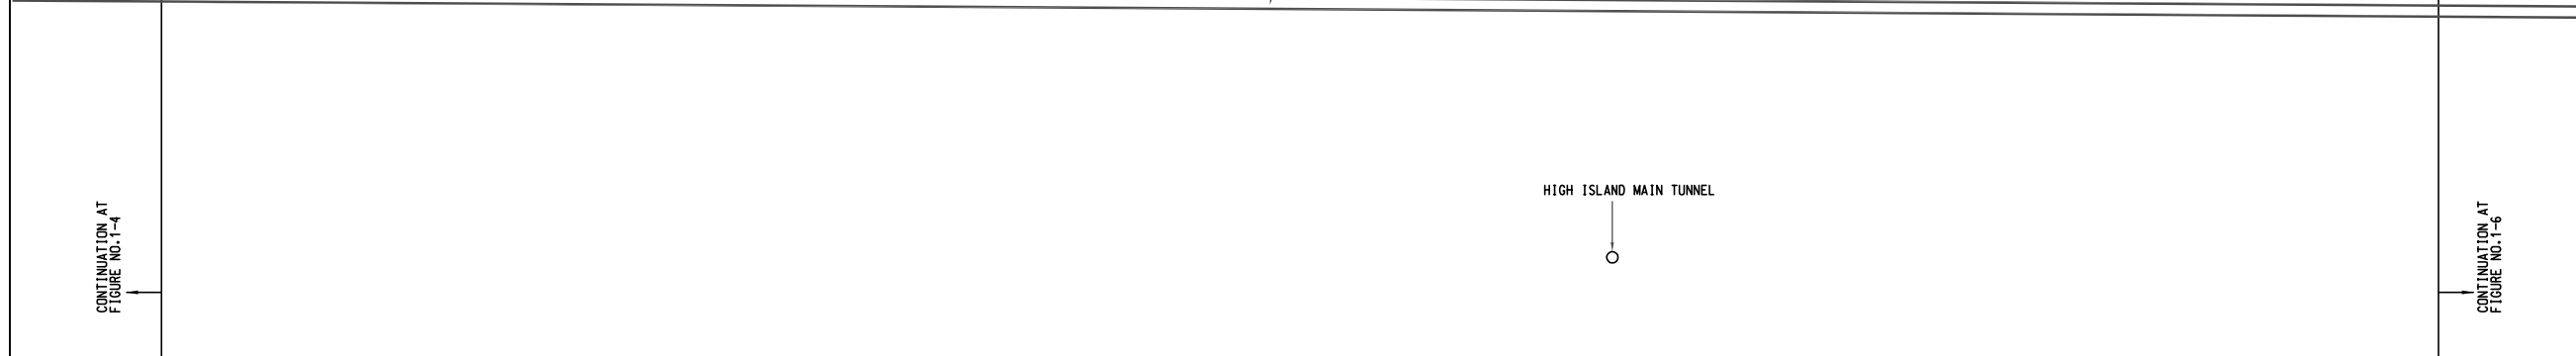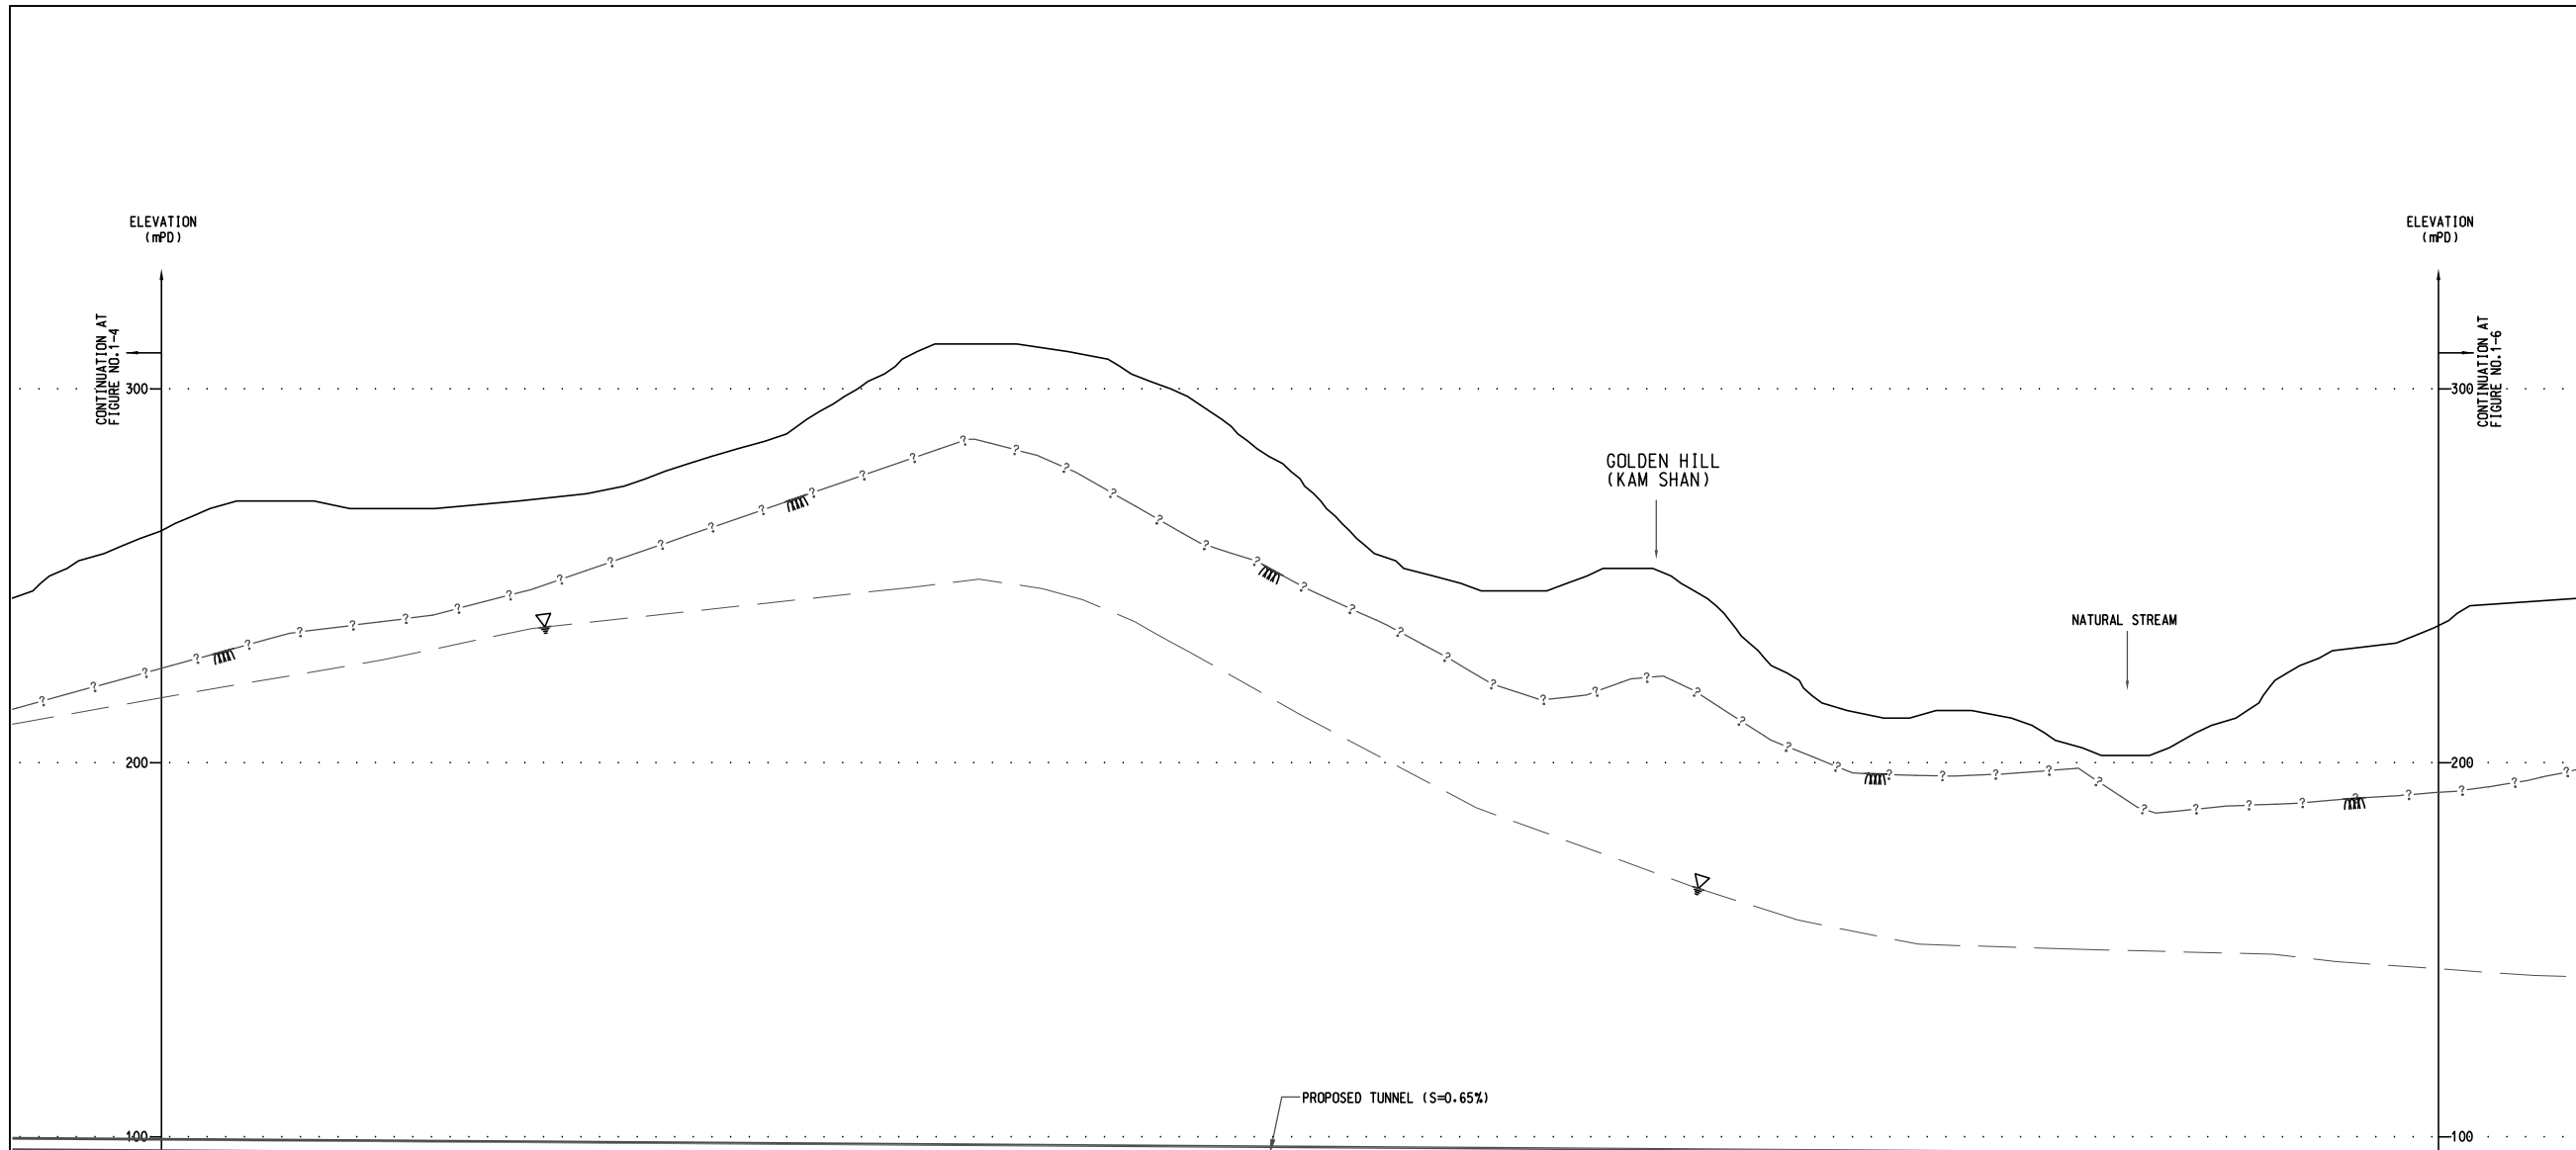

CHAINAGE (m)	1200	1100	1000	900	800	700	600
--------------	------	------	------	-----	-----	-----	-----

Rev	Date	Drawn	Description	Chk'd	App'd
-----	------	-------	-------------	-------	-------

Client
THE GOVERNMENT OF THE HONG KONG
SPECIAL ADMINISTRATIVE REGION
WATER SUPPLIES DEPARTMENT

Mott MacDonald
 Mott MacDonald Hong Kong Ltd
 7th Floor
 West Wing Office Building
 New World Centre
 20 Salisbury Road
 Tsim Sha Tsui, Kowloon
 Hong Kong
 Tel: 2828 5757
 Fax: 2827 1823
 Web: www.mottmac.com.hk

Project
 Agreement No. CE55/2006(EP)
 Inter-reservoirs Transfer Scheme (IRTS)
 Water Tunnel between Kowloon Byewash
 Reservoir and Lower Shing Mun Reservoir
 Environmental Impact Assessment
 Investigation

Title
CROSS-SECTIONS OF THE PROJECT
 (SHEET 4 OF 5)

Designed	PW	Eng.Chk.	PW
Drawn	MING	Coordination	PW
Dwg.Chk.	PW	Approved	AFK


Scale	Project	Status
1:2000@A3	240564	INF
CAD File		Rev

Drawing No. **FIGURE 1-5**

J:\WORK\REPORT\ENV\ENV\REPORT-081125\FIGURE-1-5.dwg / 15/07/2009 16:43 / pw-16169

© Mott MacDonald Hong Kong Limited
 This document should not be relied on or used in circumstances other than those for which it was originally prepared and for which Mott MacDonald Hong Kong Limited was commissioned. Mott MacDonald Hong Kong Limited accepts no responsibility for this document to any other party other than the person by whom it was commissioned.

© COPYRIGHT RESERVED

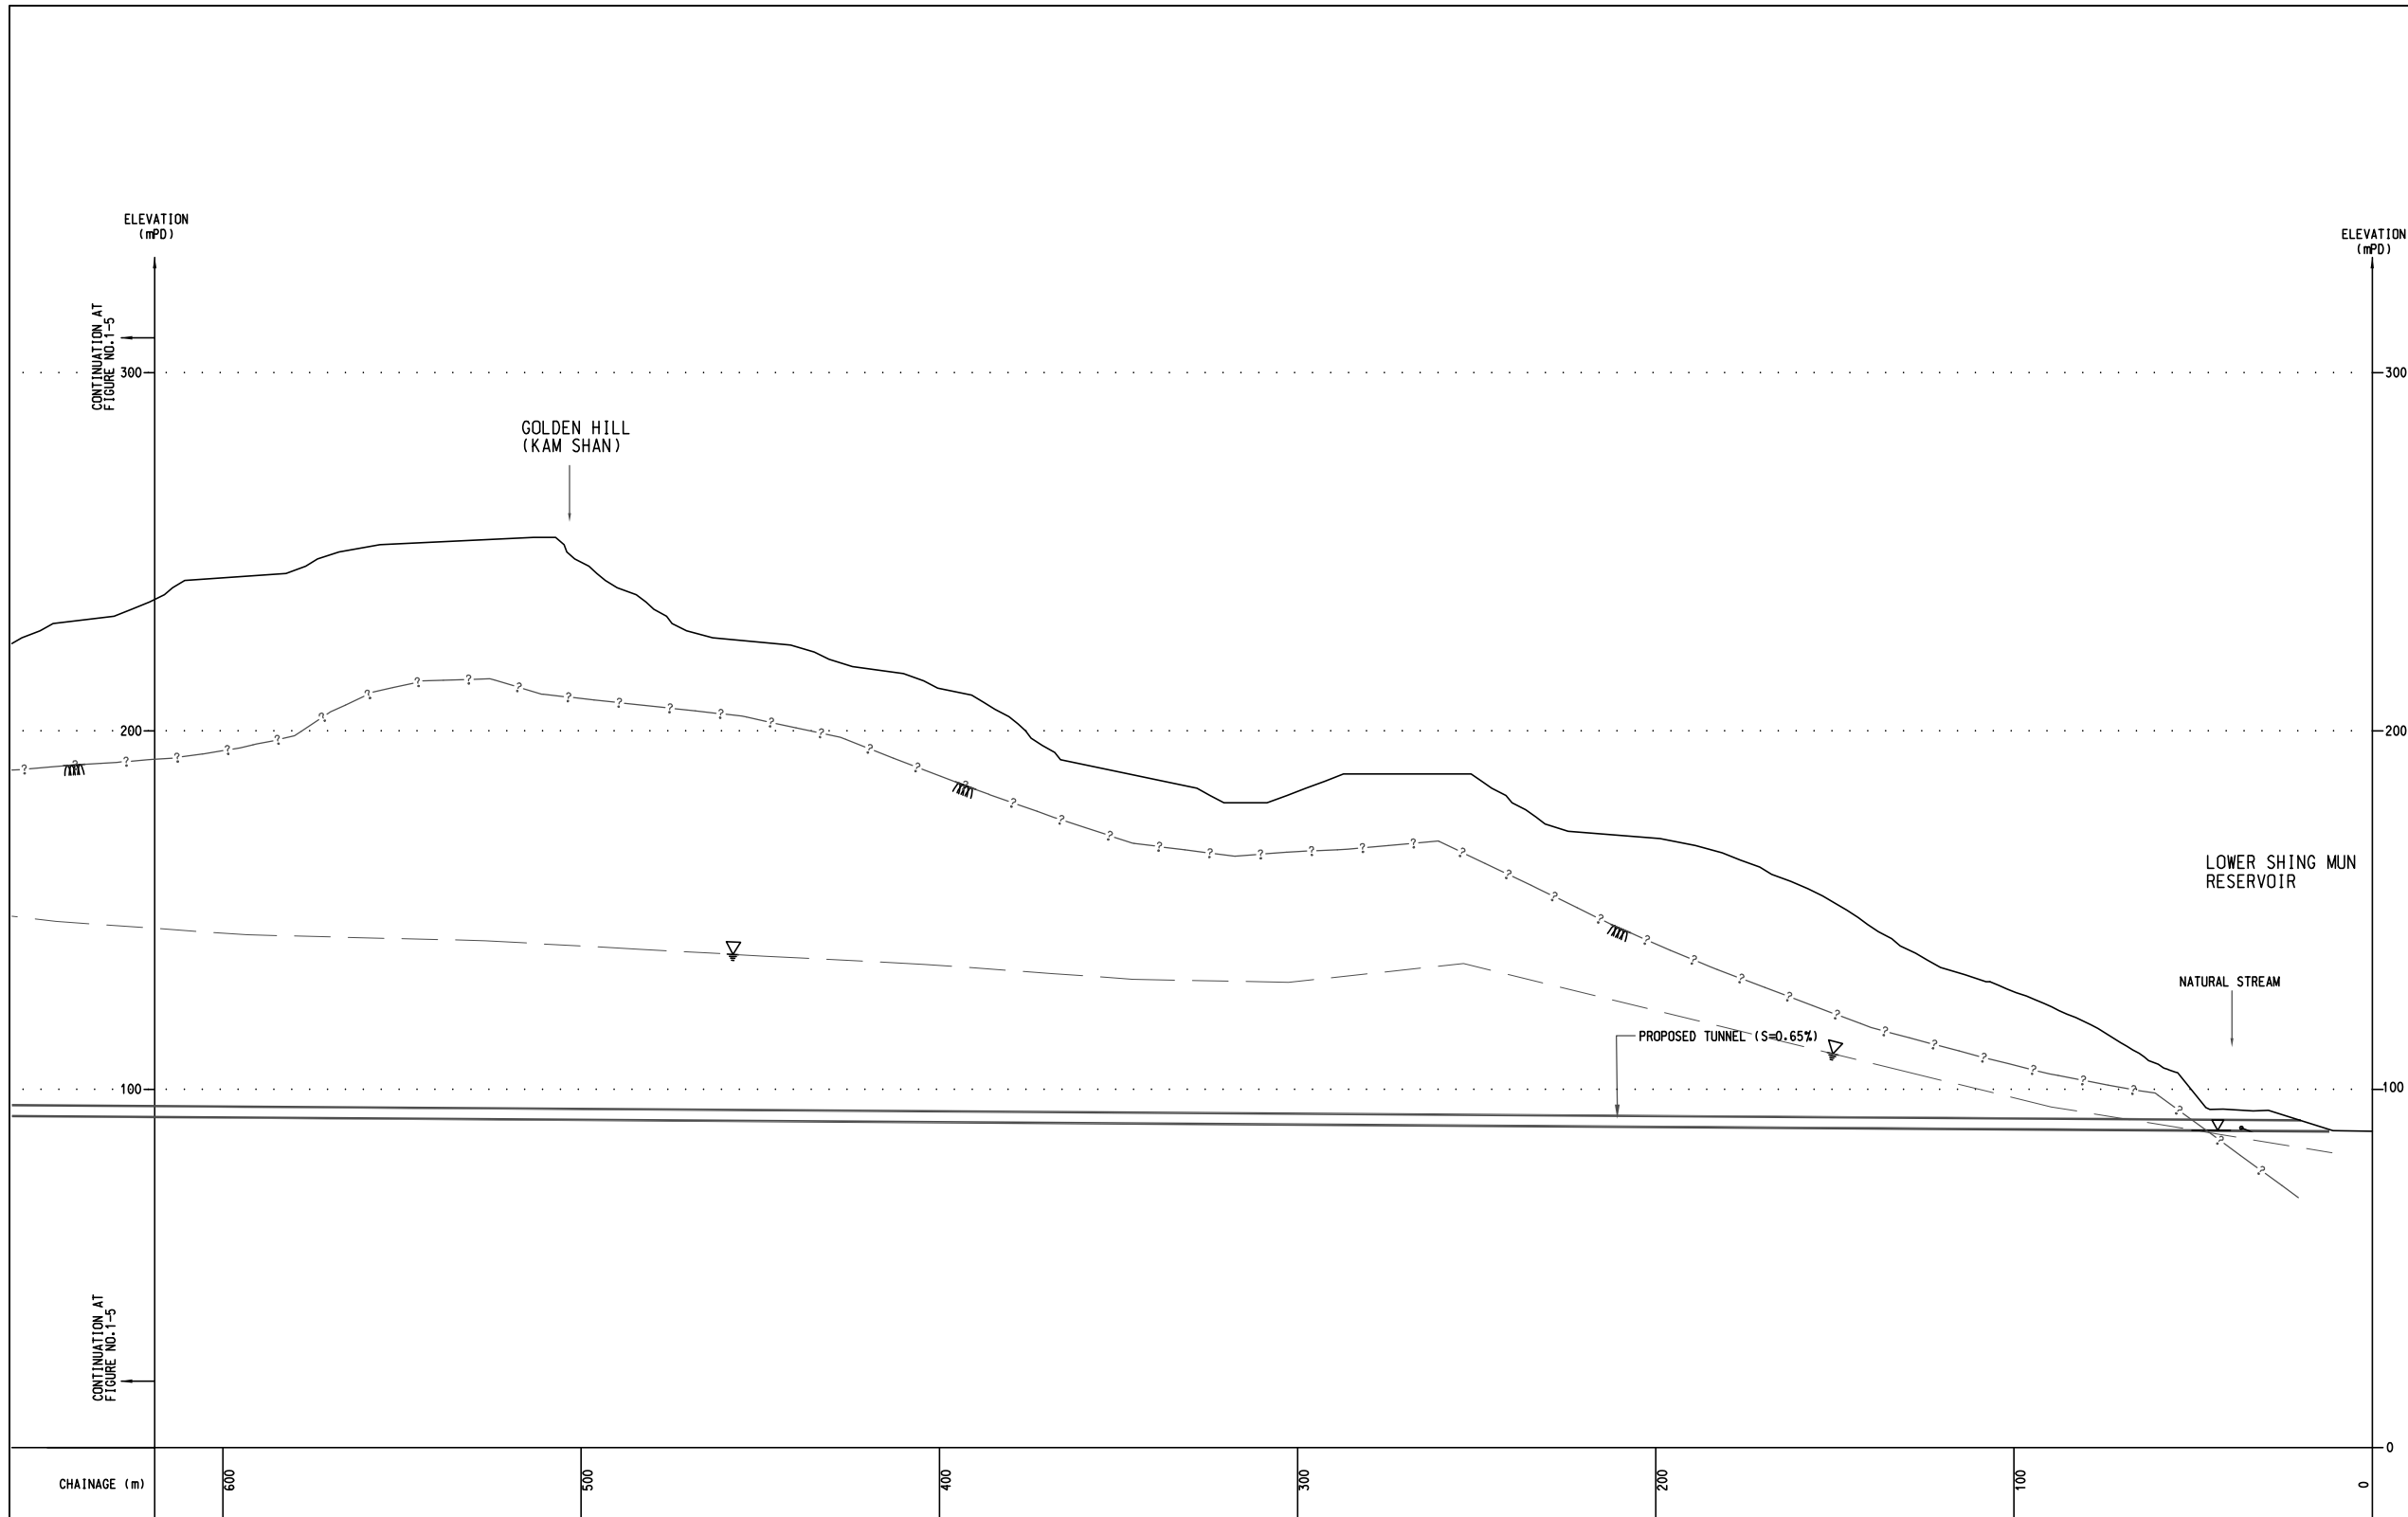

CHAINAGE (m)	600	500	400	300	200	100	0
--------------	-----	-----	-----	-----	-----	-----	---

Rev	Date	Drawn	Description	Chk'd	App'd
-----	------	-------	-------------	-------	-------

Client
THE GOVERNMENT OF THE HONG KONG
SPECIAL ADMINISTRATIVE REGION
WATER SUPPLIES DEPARTMENT

Mott MacDonald
 Mott MacDonald Hong Kong Ltd
 7th Floor
 West Wing Office Building
 New World Centre
 20 Salisbury Road
 Tsim Sha Tsui, Kowloon
 Hong Kong
 Tel: 2828 5757
 Fax: 2827 1823
 Web: www.mottmac.com.hk

Project
 Agreement No. CE55/2006(EP)
 Inter-reservoirs Transfer Scheme (IRTS)
 Water Tunnel between Kowloon Byewash
 Reservoir and Lower Shing Mun Reservoir
 Environmental Impact Assessment
 Investigation

Title
 CROSS-SECTIONS OF THE PROJECT
 (SHEET 5 OF 5)

Designed	PW	Eng.Chk.	PW
Drawn	MING	Coordination	PW
Dwg.Chk.	PW	Approved	AFK

Scale	Project	Status
1:2000@A3	240564	INF
CAD File		

Drawing No.	Rev
FIGURE 1-6	

J:\WORK\REPORT\ENV\ENV\REPORT-081125\FIGURE-1-6.dwg / 15/07/2009 16:46 / pw-10169

© Mott MacDonald Hong Kong Limited
 This document should not be relied on or used in circumstances other than those for which it was originally prepared and for which Mott MacDonald Hong Kong Limited was commissioned. Mott MacDonald Hong Kong Limited accepts no responsibility for this document to any other party other than the person by whom it was commissioned.

© COPYRIGHT RESERVED