


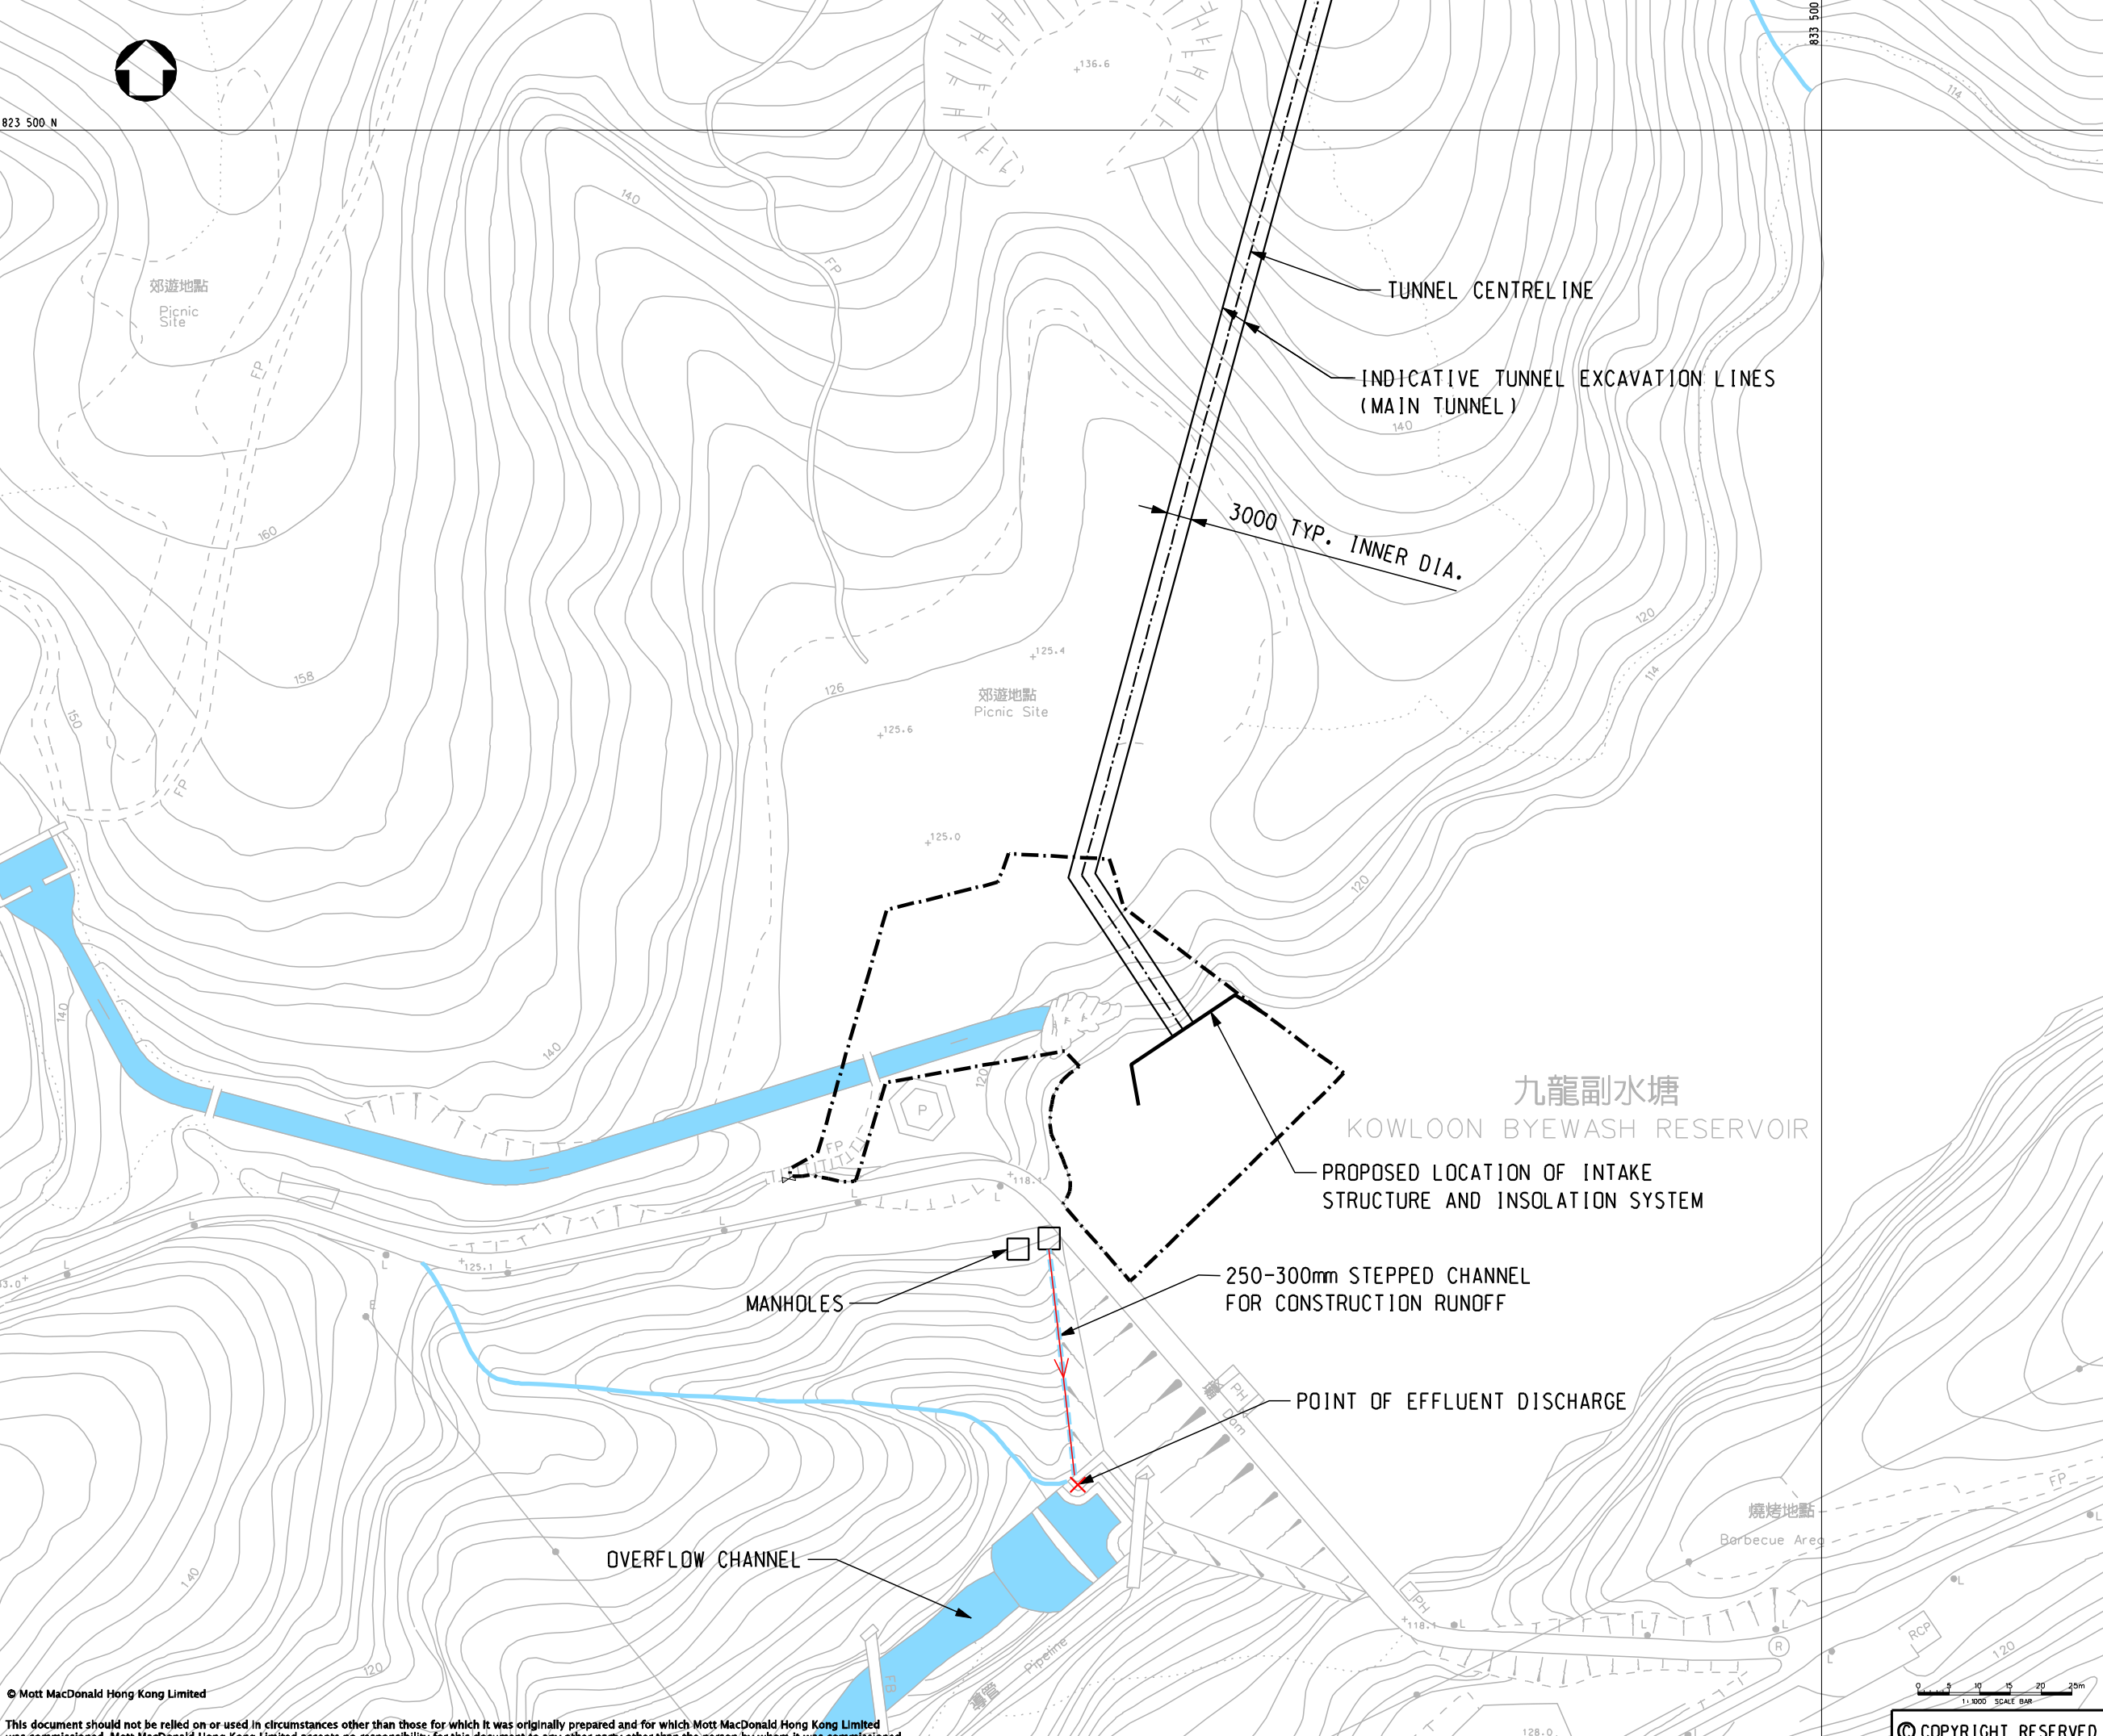





- LEGEND:**
-  WORKSITE AREA
 -  WATERCOURSE
 -  FLOW PATH OF TREATED EFFLUENT

823 500 N

833 500 E



P1	NOV 08	MING	FIRST ISSUE	FY	AFK
Rev	Date	Drawn	Description	Ch'kd/App'd	

Client
 THE GOVERNMENT OF THE HONG KONG
 SPECIAL ADMINISTRATIVE REGION
 WATER SUPPLIES DEPARTMENT

 Mott
 MacDonald
 Mott MacDonald Hong Kong Ltd
 7th Floor
 West Wing Office Building
 New World Centre
 20 Salisbury Road
 Tsim Sha Tsui, Kowloon
 Hong Kong
 Tel 2828 5757
 Fax 2827 1823
 Web www.mottmac.com.hk

Project
 Agreement No. CE55/2006(EP)
 Inter-reservoirs Transfer Scheme (IRTS)
 Water Tunnel between Kowloon Byewash
 Reservoir and Lower Shing Mun Reservoir
 Environmental Impact Assessment
 Investigation

Title
 LOCATION OF DISCHARGE AT INTAKE END

Designed	FY	Eng.Chk.	FY	
Drawn	MING	Coordination	FY	
Dwg.Chk.	FY	Approved	AFK	

Scale	1:1000	Project	240564	Status	INF
Drawing No.		CAD File	\\240564\report1\env\elo_report1-08\2\FIGURE-5-4.dgn	Rev	P1

© Mott MacDonald Hong Kong Limited
 This document should not be relied on or used in circumstances other than those for which it was originally prepared and for which Mott MacDonald Hong Kong Limited was commissioned. Mott MacDonald Hong Kong Limited accepts no responsibility for this document to any other party other than the person by whom it was commissioned.

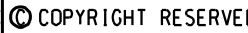
 COPYRIGHT RESERVED

FIGURE 5-4