


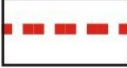


Legend

-  Application Site Boundary
-  Proposed Intake Structure
-  Alignment of Proposed Water Tunnel
-  Viewpoints



Viewpoint 1




Viewpoint 2






Viewpoint 3

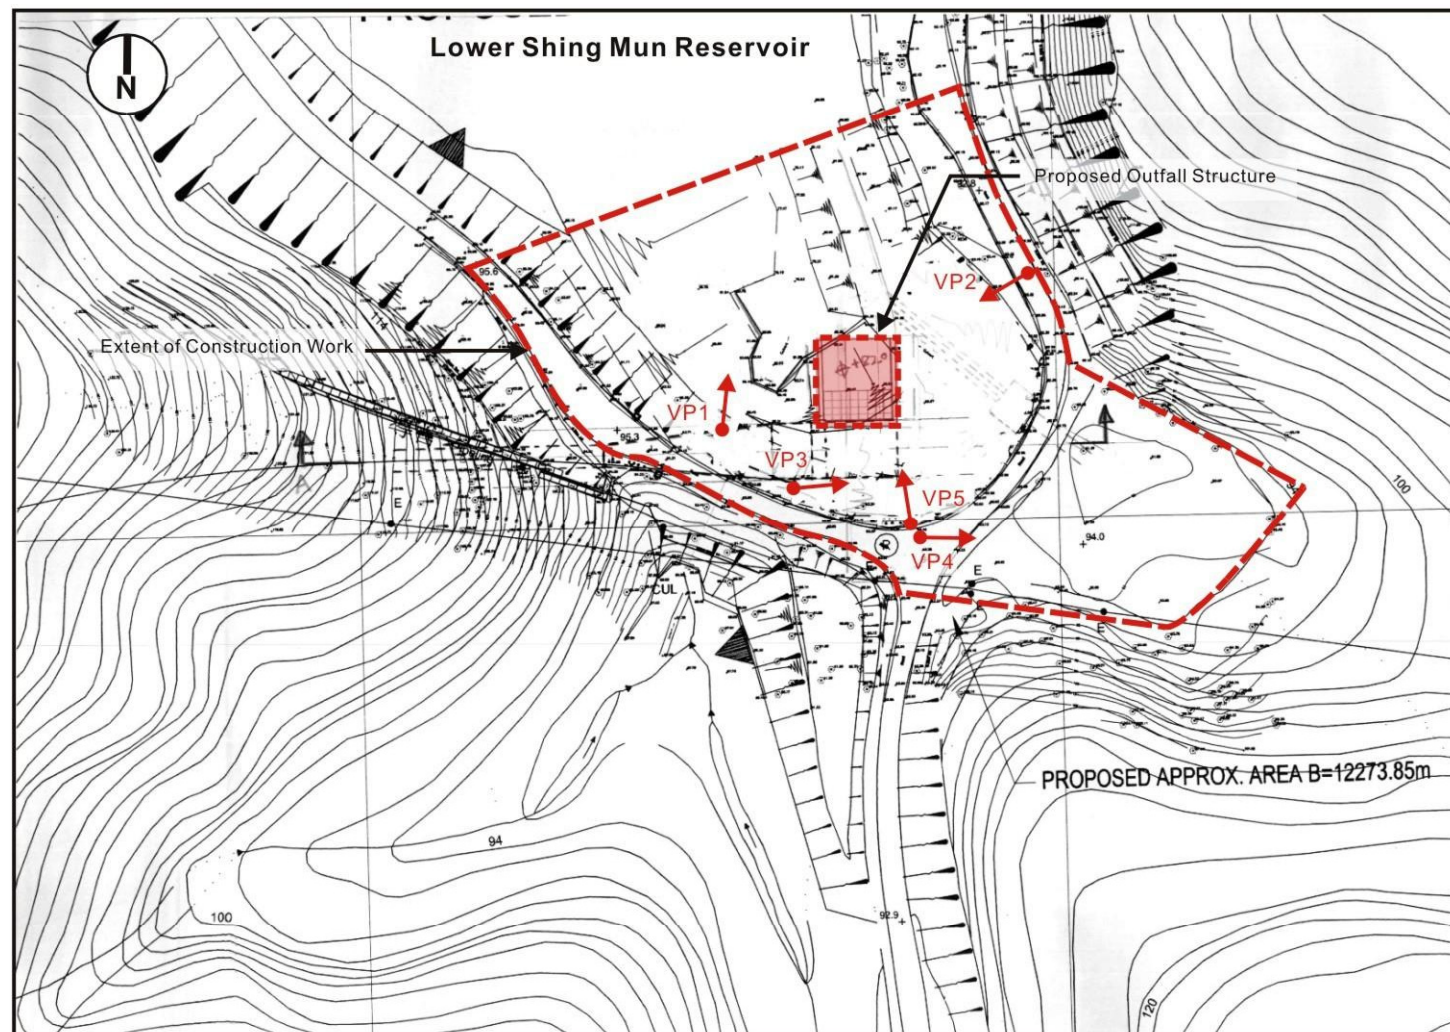


Viewpoint 4

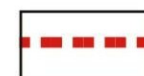

Legend

-  Application Site Boundary
-  Proposed Outfall Structure
-  Viewpoints

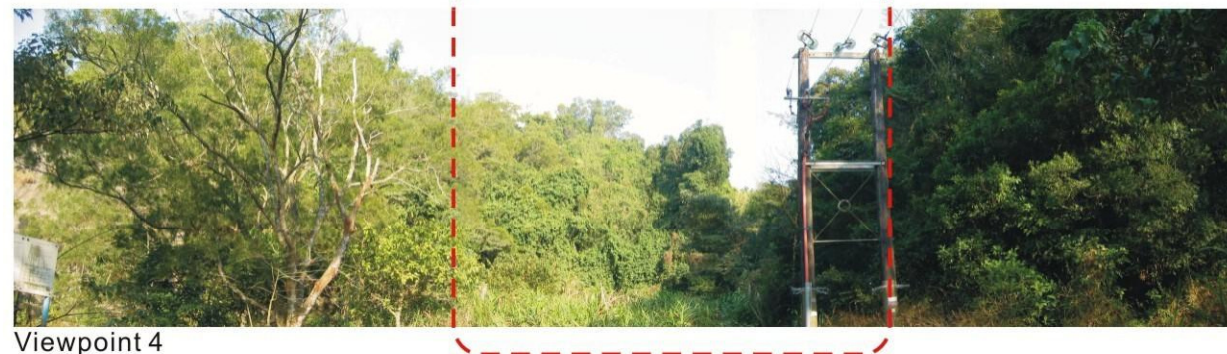

Viewpoint 1



Viewpoint 2



Viewpoint 3



Viewpoint 5