


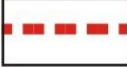


**Legend**

-  Application Site Boundary
-  Proposed Intake Structure
-  Alignment of Proposed Water Tunnel
-  Viewpoints



Viewpoint 1



Viewpoint 2




Viewpoint 3







Viewpoint 4

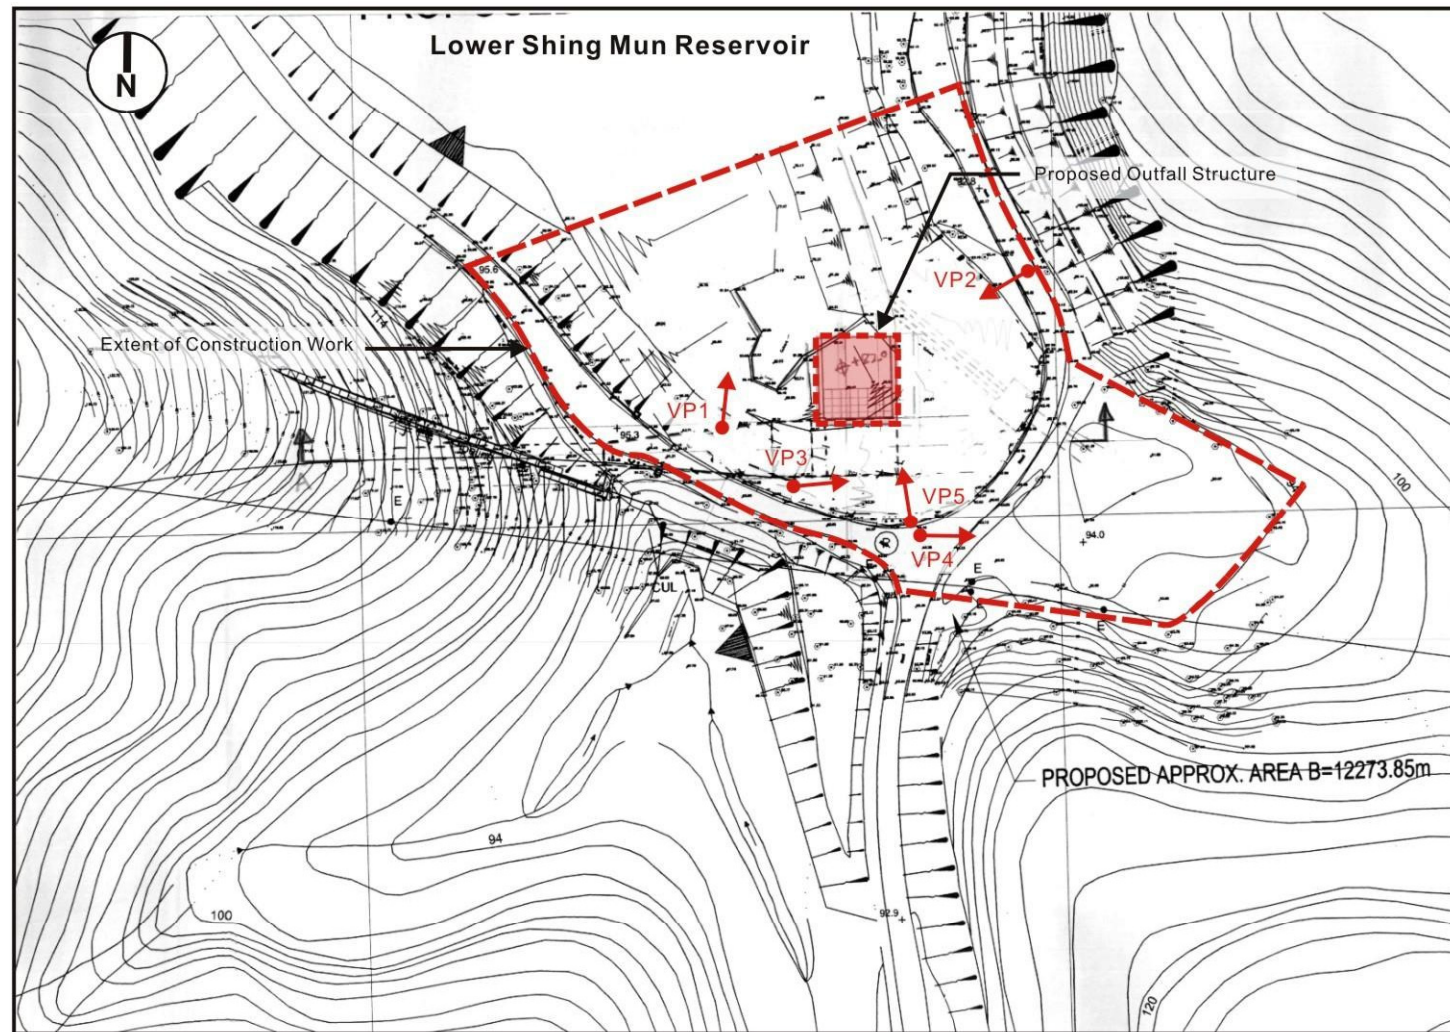

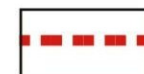

**Legend**

-  Application Site Boundary
-  Proposed Outfall Structure
-  Viewpoints

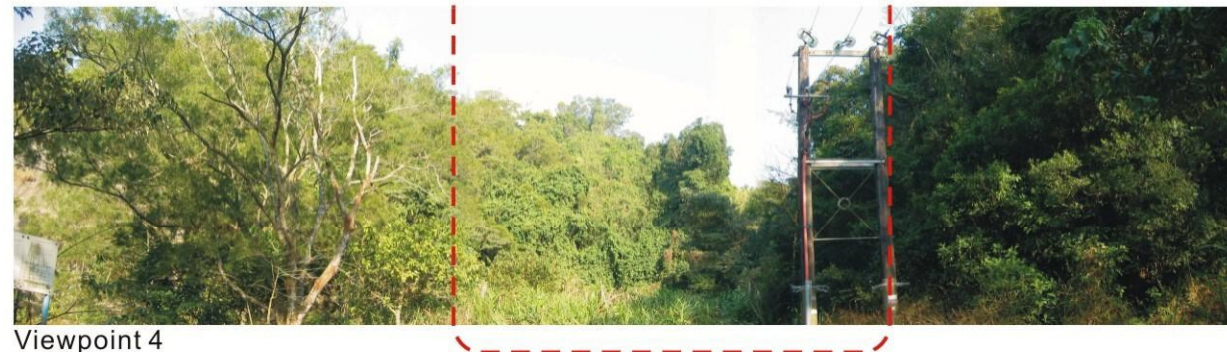

Viewpoint 1



Viewpoint 2





Viewpoint 3




Viewpoint 5



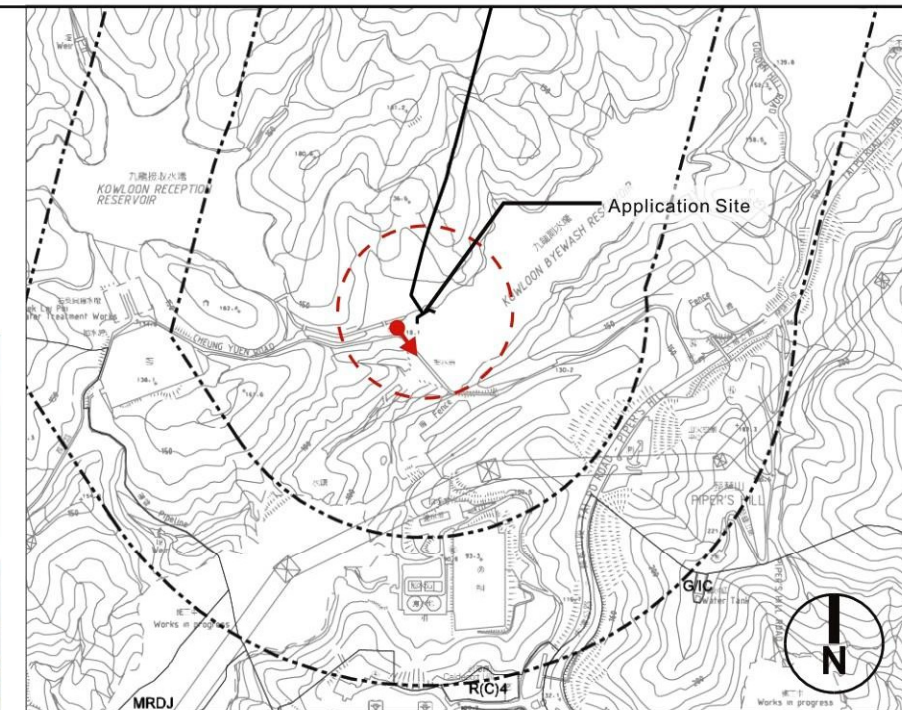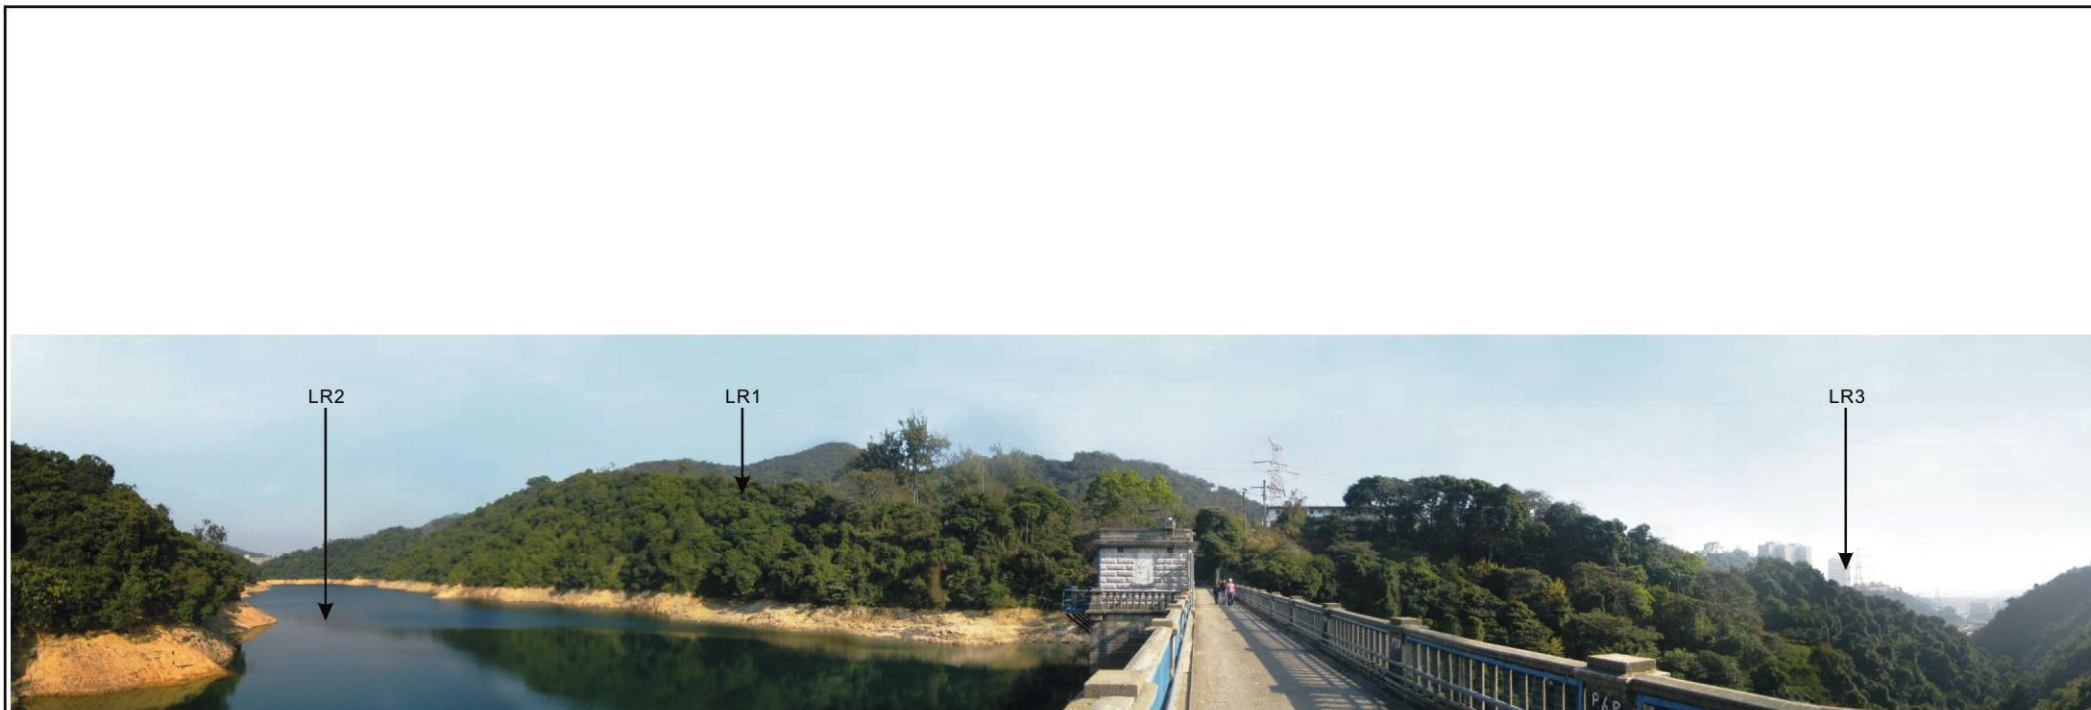

Location Plan

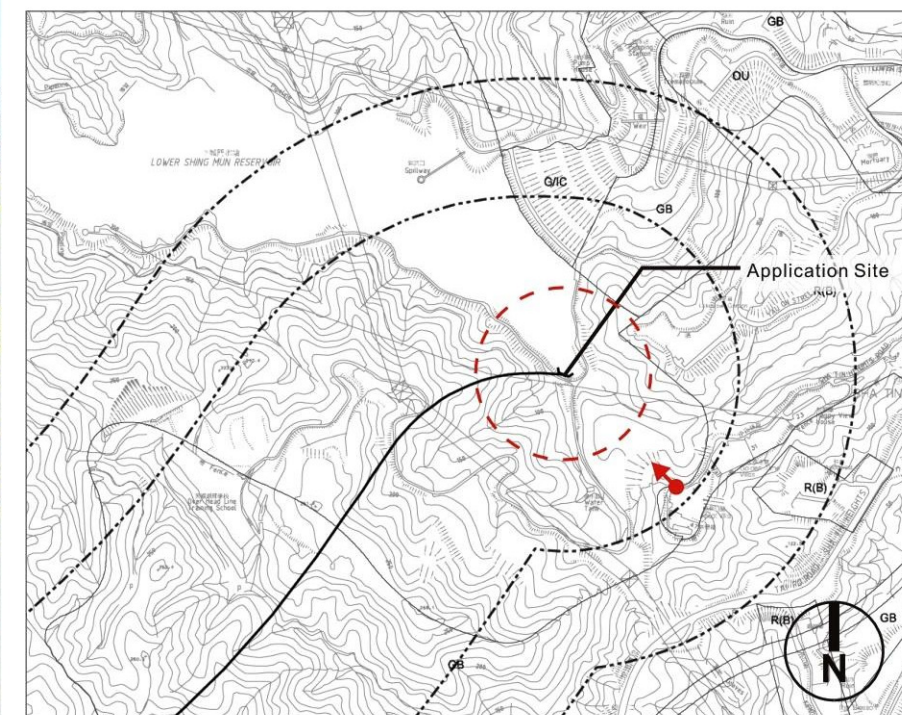

Location Plan

LR1: Mixed Woodland  
 LR2: Modified Water Course  
 LR3: Developed Area






LCA1



LCA2

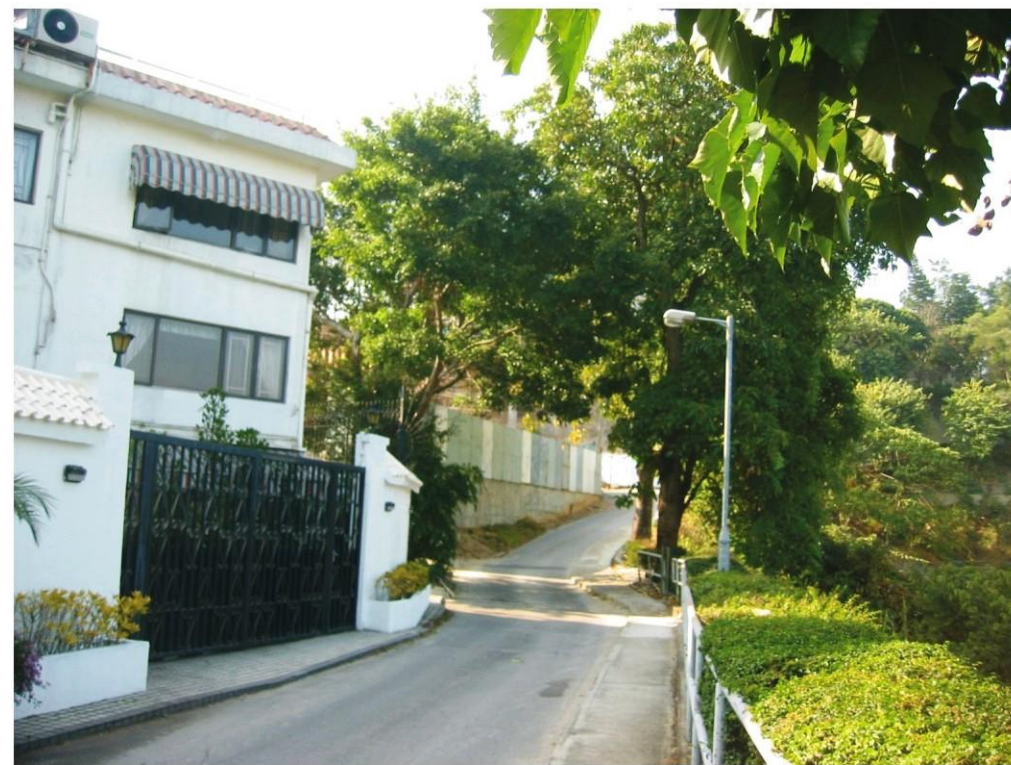

LCA3



LCA4

- LCA1: Kowloon Reservoir Group LCA
- LCA2: Lower Shing Mun Reservoir LCA
- LCA3: Sha Tin Height Urban Fringe LCA
- LCA4: Cheung Sha Wan Urban Fringe LCA