


Legend

- Study Area
- Proposed Scheme
- Visual Envelope
- As above but views are likely to be partly obscured by building sitting in front and existing topography
- VSR17
- VSR17 Photomontage Vantage Point

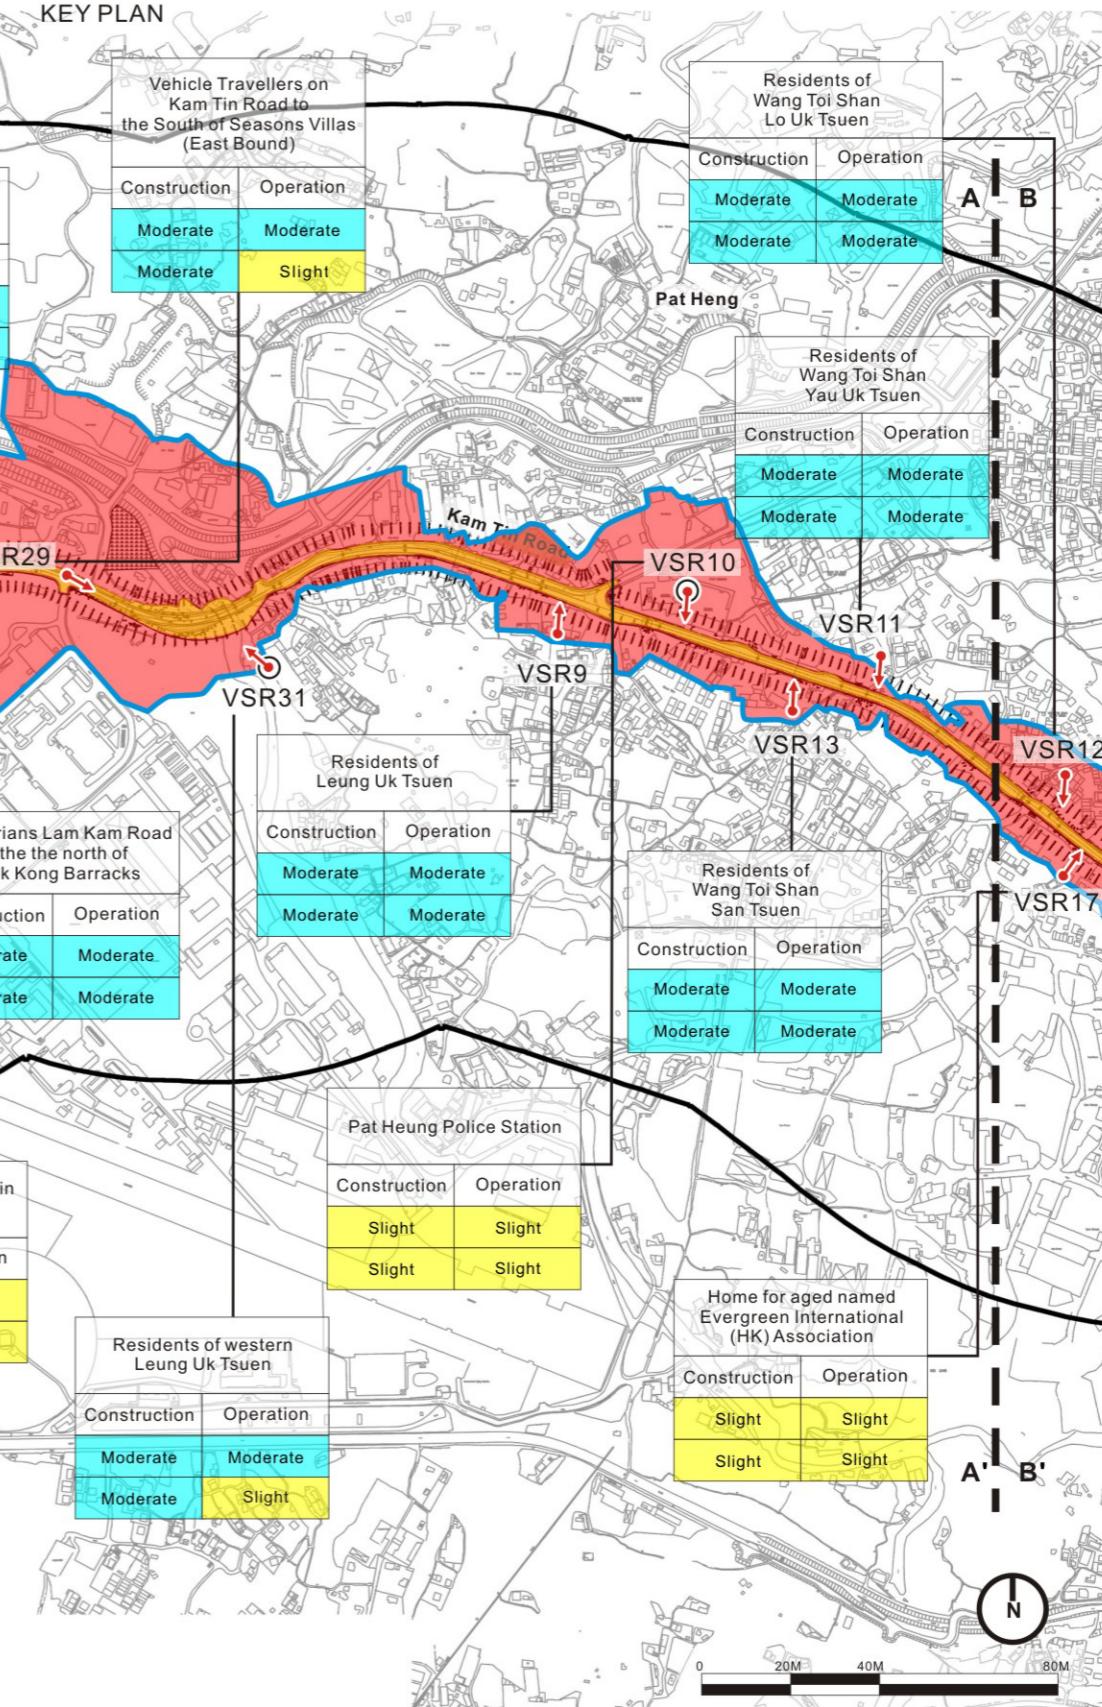

Visual Impacts

Shui Chuen O		
	Construction	Operation
Unmitigated	Significant to Moderate Adverse	Slight Adverse
Mitigated	Moderate to Slight Adverse	Negligible


Client
HIGHWAYS DEPARTMENT WORKS DIVISION

Consultants
Mannings (Asia) Consultants Ltd
in association with
BMT Asia Pacific

ADI LIMITED
LANDSCAPE ARCHITECTURE, URBAN DESIGN AND MASTER PLANNING
10/F BANGKOK BANK BUILDING, 18 BONHAM STRAND WEST, HONG KONG
TELEPHONE 2131 8639 FAXSIMILE 2131 8609
電話：(八五二) 二一三一八六三九 传真：(八五二) 二一三一八六零九

Project
Agreement No. WD 7/2007
Upgrading of Remaining Sections
of Kam Tin Road & Lam Kam Road
Environmental Impact Assessment

Title
Visual Impacts

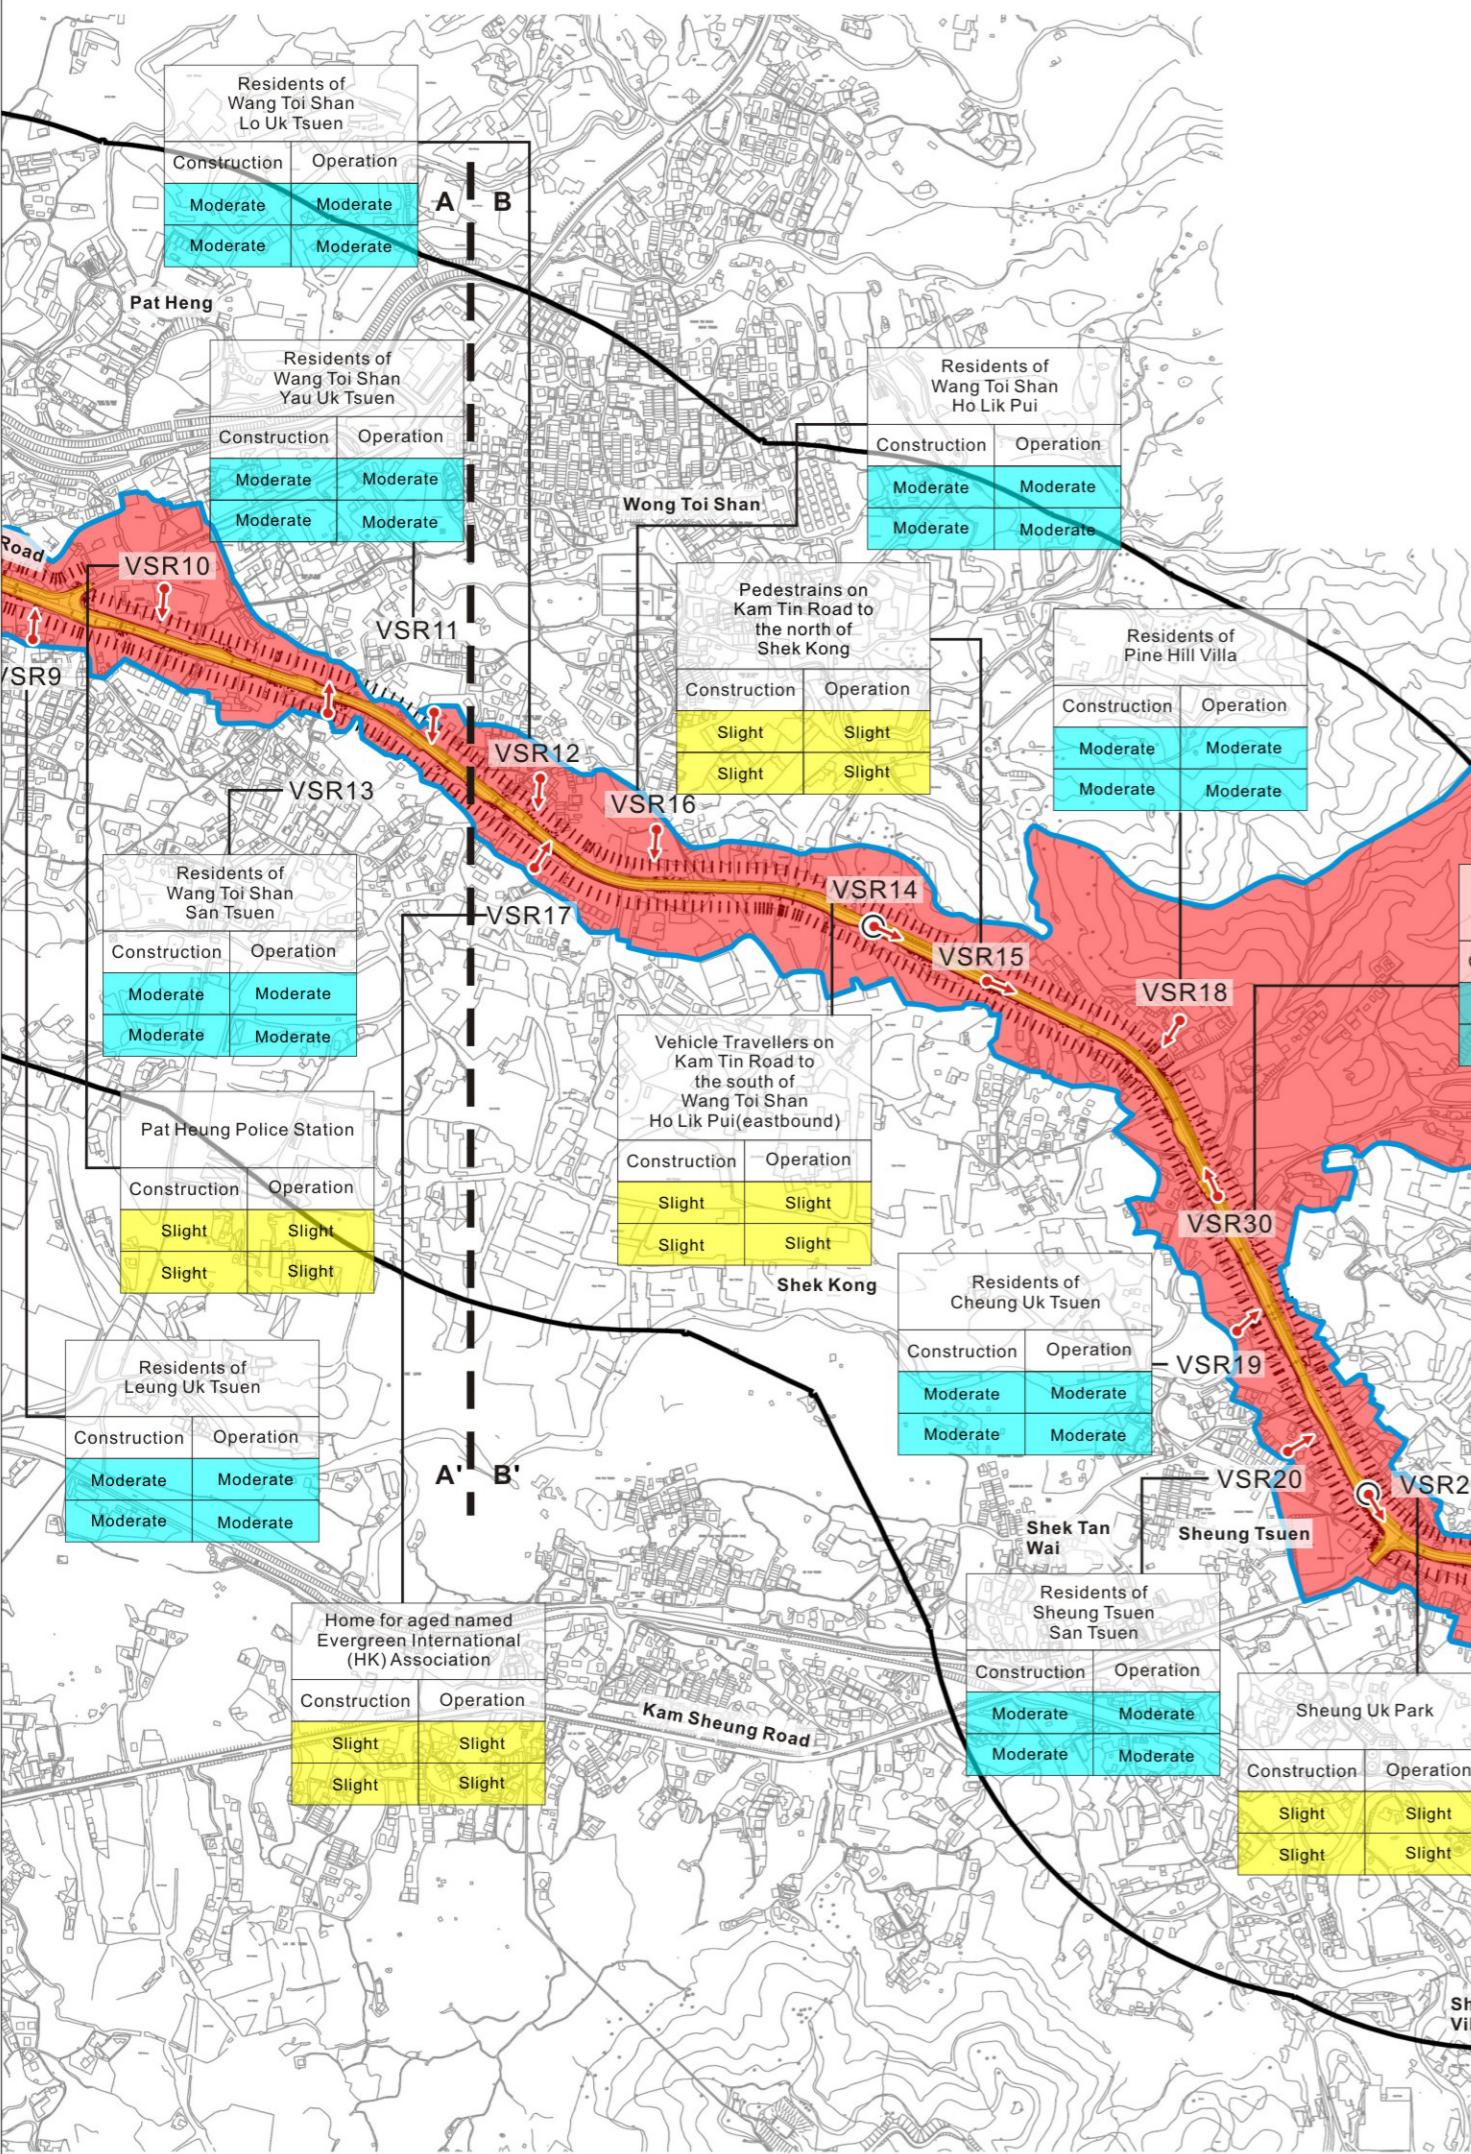

Legend

Study Area
Proposed Scheme
Visual Envelope
As above but views are likely to be partly obscured by building sitting in front and existing topography
VSR17
Photomontage Vantage Point

Visual Impacts

Shui Chuen O	
Construction	Operation
Significant to Moderate Adverse	Slight Adverse
Mitigated	Negligible

Client
HIGHWAYS DEPARTMENT WORKS DIVISION

Consultants
Mannings (Asia) Consultants Ltd
in association with
BMT Asia Pacific

ADI
ADI LIMITED
LANDSCAPE ARCHITECTURE, URBAN DESIGN AND MASTER PLANNING
10/F BANGKOK BANK BUILDING, 18 BONHAM STRAND WEST, HONG KONG
TELEPHONE 2131 8639 FAXSIMILE 2131 8609
E-MAIL: info@adi.hk www.adi.hk

Project
Agreement No. WD 7/2007
Upgrading of Remaining Sections of Kam Tin Road & Lam Kam Road Environmental Impact Assessment

Title
Visual Impacts

Drawing No. Figure 9.11B
Revision B

