


- Legend**
- Study Area
 - Proposed Scheme
 - LCA Boundary

- Landscape Character Areas**
- LCA1: Tsat Sing Kong Lowland Rural Landscape
 - LCA2: Pang Ka Tsuen Lowland Rural and Low-rise Residential Landscape
 - LCA3: Kam Tin Lowland Rural Landscape
 - LCA4 : Shek Kong Barracks Landscape (Shek Kong)
 - LCA5: Wang Toi Shan Village Landscape
 - LCA6: Kam Tin Modified Water Course Landscape
 - LCA7: Shek Kong Lowland Rural Landscape
 - LCA8: Lam Tsuen Country Park Hillside Landscape
 - LCA9: Sheung Tsuen Lowland Rural Landscape
 - LCA10: Shek Kong Barracks Landscape (Shek Kong Tsuen)
 - LCA11: Kwun Yam Shan Miscellaneous Rural Fringe Landscape
 - LCA12: Kwun Yam Shan Upland and Hillside Landscape
 - LCA13: Kam Tin Road and Lam Kam Road Corridor

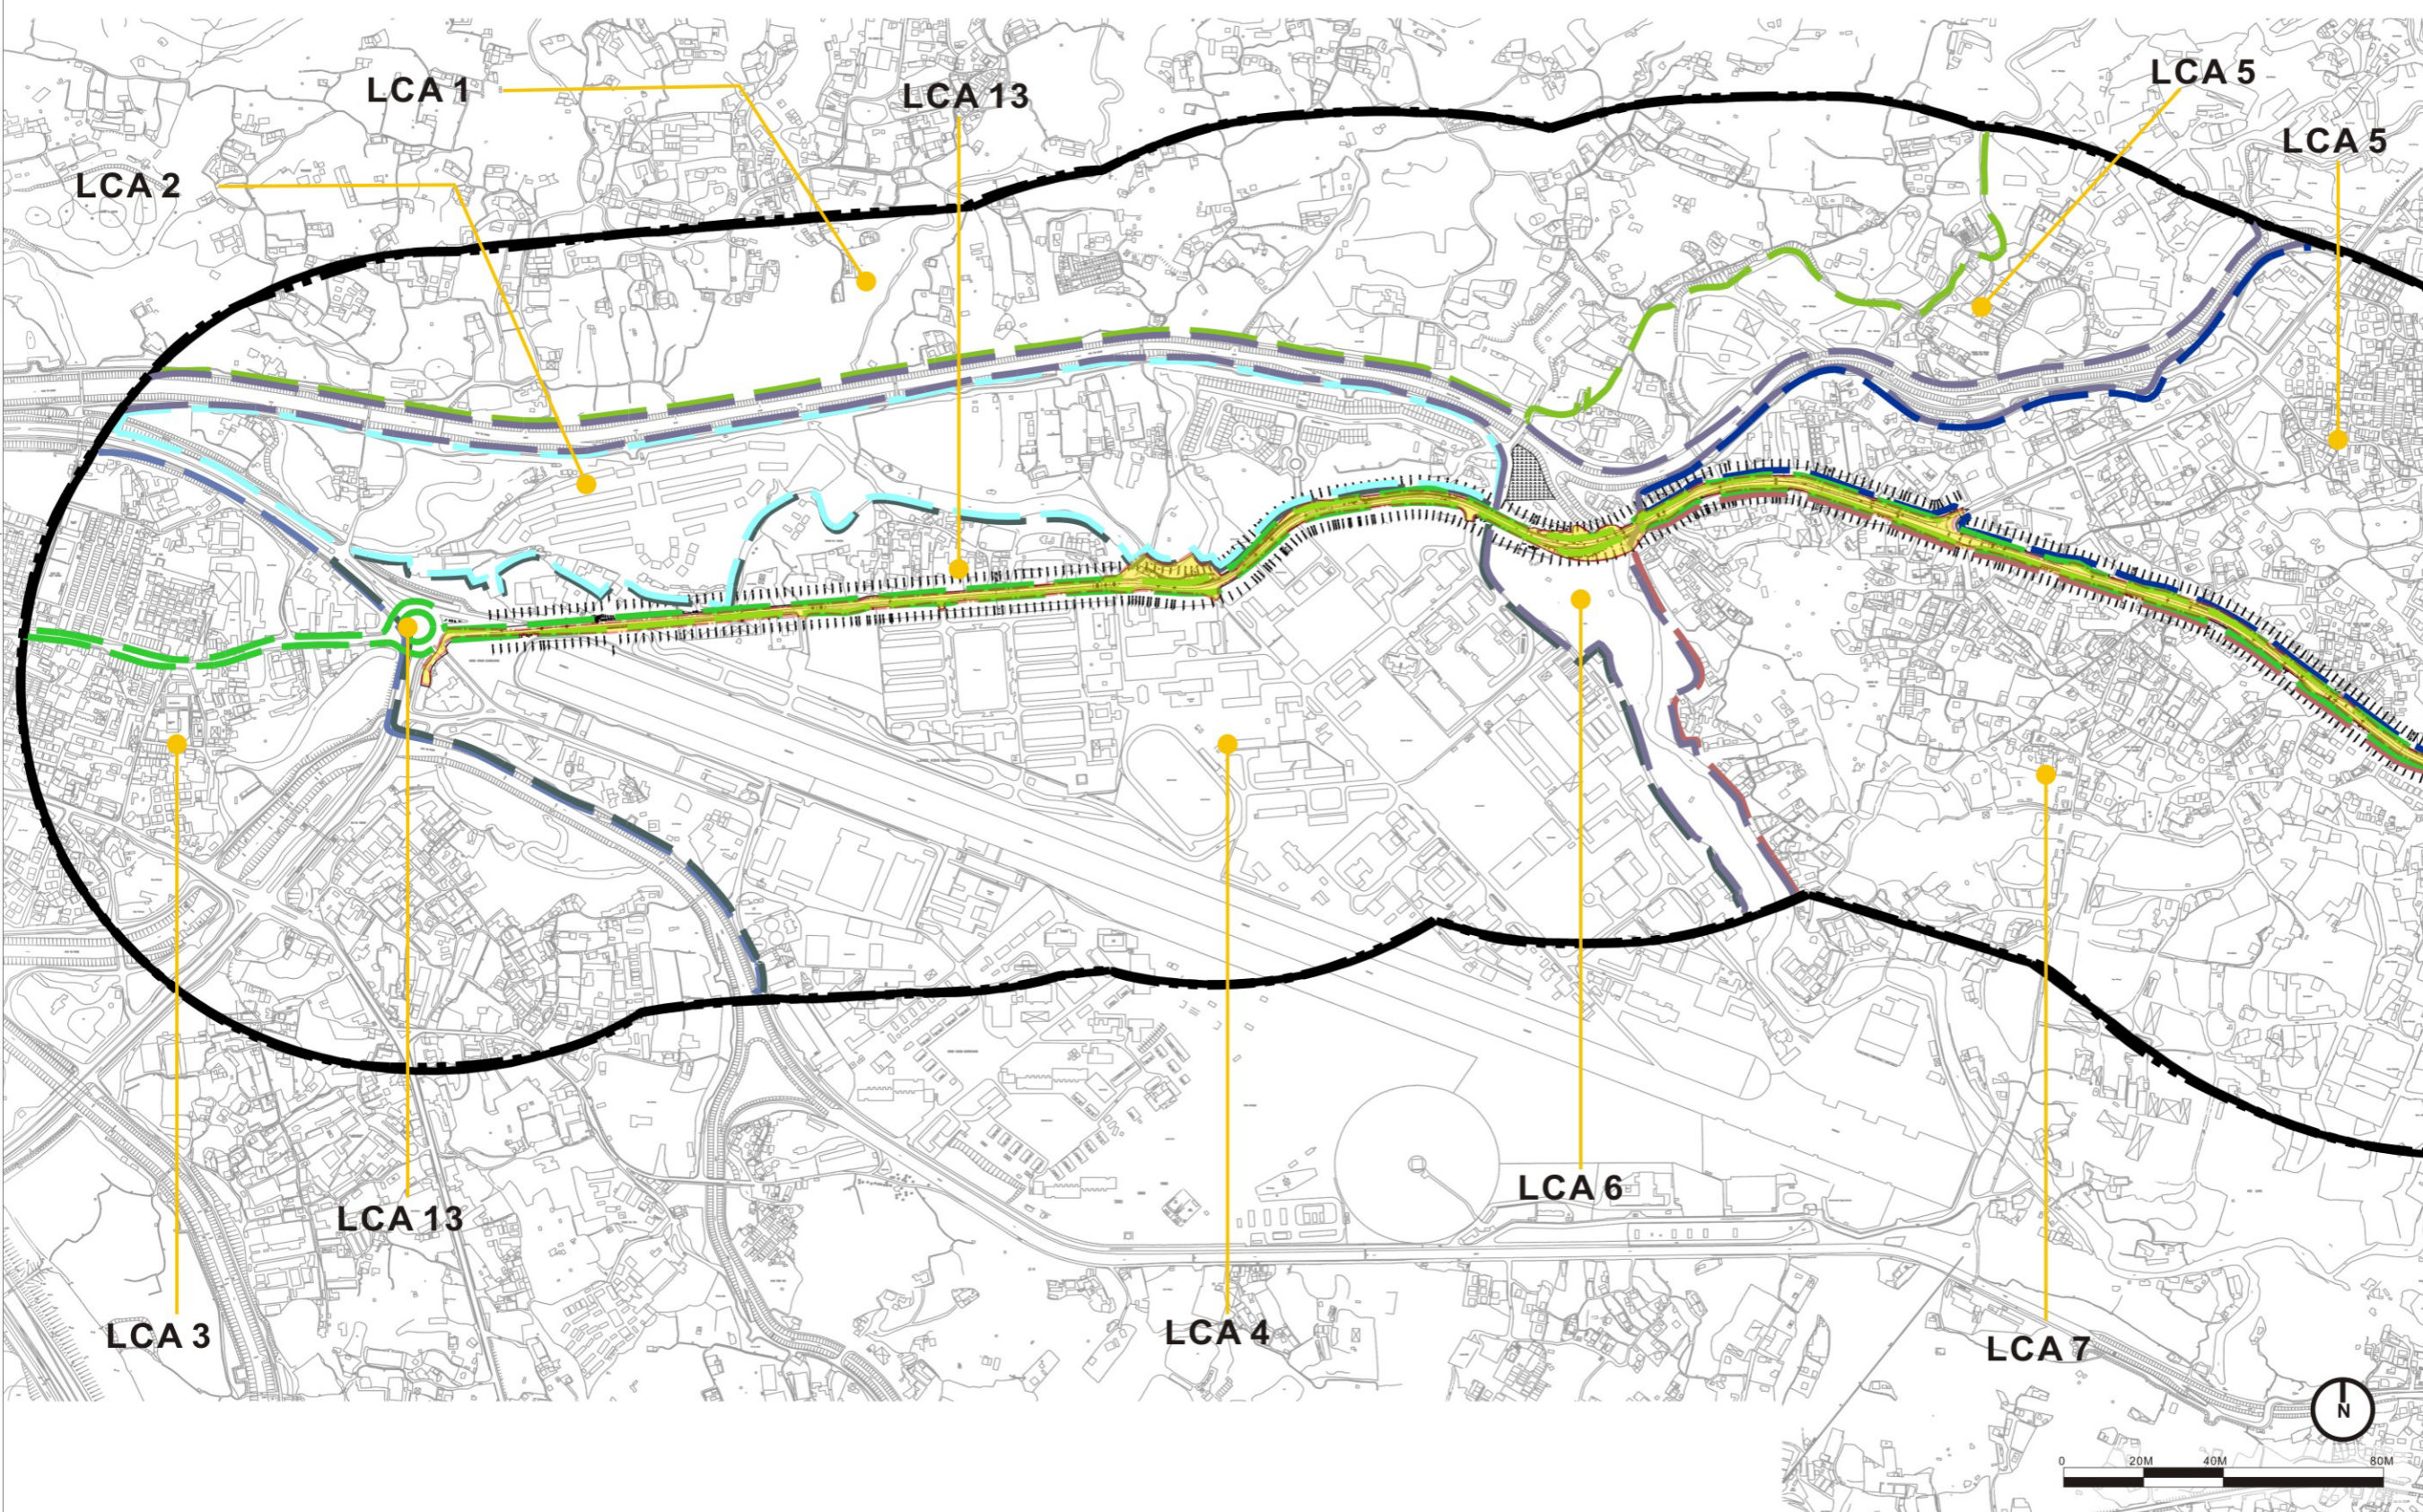

Client
 HIGHWAYS DEPARTMENT WORKS DIVISION



Consultants
Mannings (Asia) Consultants Ltd
in association with
BMT Asia Pacific

ADI LIMITED
 LANDSCAPE ARCHITECTURE, URBAN DESIGN AND MASTER PLANNING
 10/F BANGKOK BANK BUILDING, 18 BONHAY STRAND WEST, HONG KONG
 電話: 852 2511 8821 傳真: 852 2511 8820
 香港專業建築師學會會員, 香港園藝師學會會員, 香港園藝師學會會員
 香港園藝師學會會員, 香港園藝師學會會員, 香港園藝師學會會員
 香港園藝師學會會員, 香港園藝師學會會員, 香港園藝師學會會員

Project
 Agreement No. WD 7/2007
 Upgrading of Remaining Sections
 of Kam Tin Road & Lam Kam Road
 Environmental Impact Assessment

Title
 Landscape Character Areas

Drawing No. Figure 9.4A
 Revision A

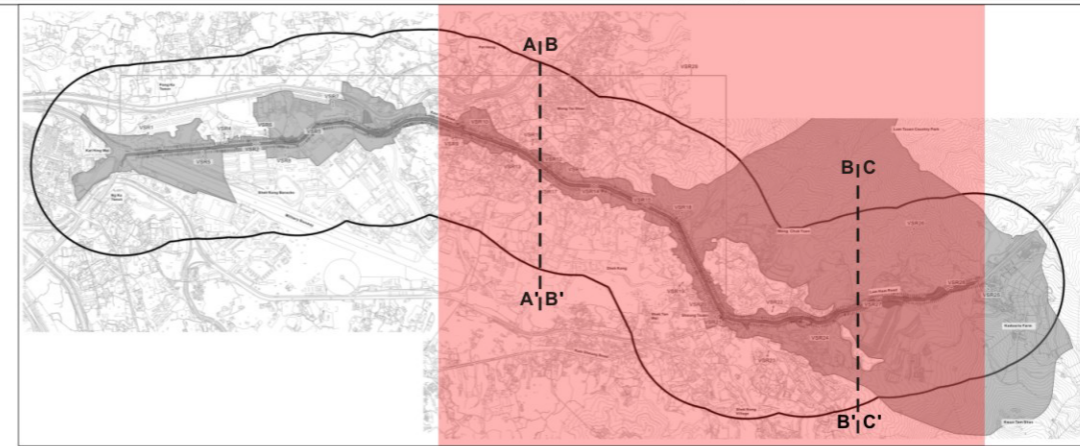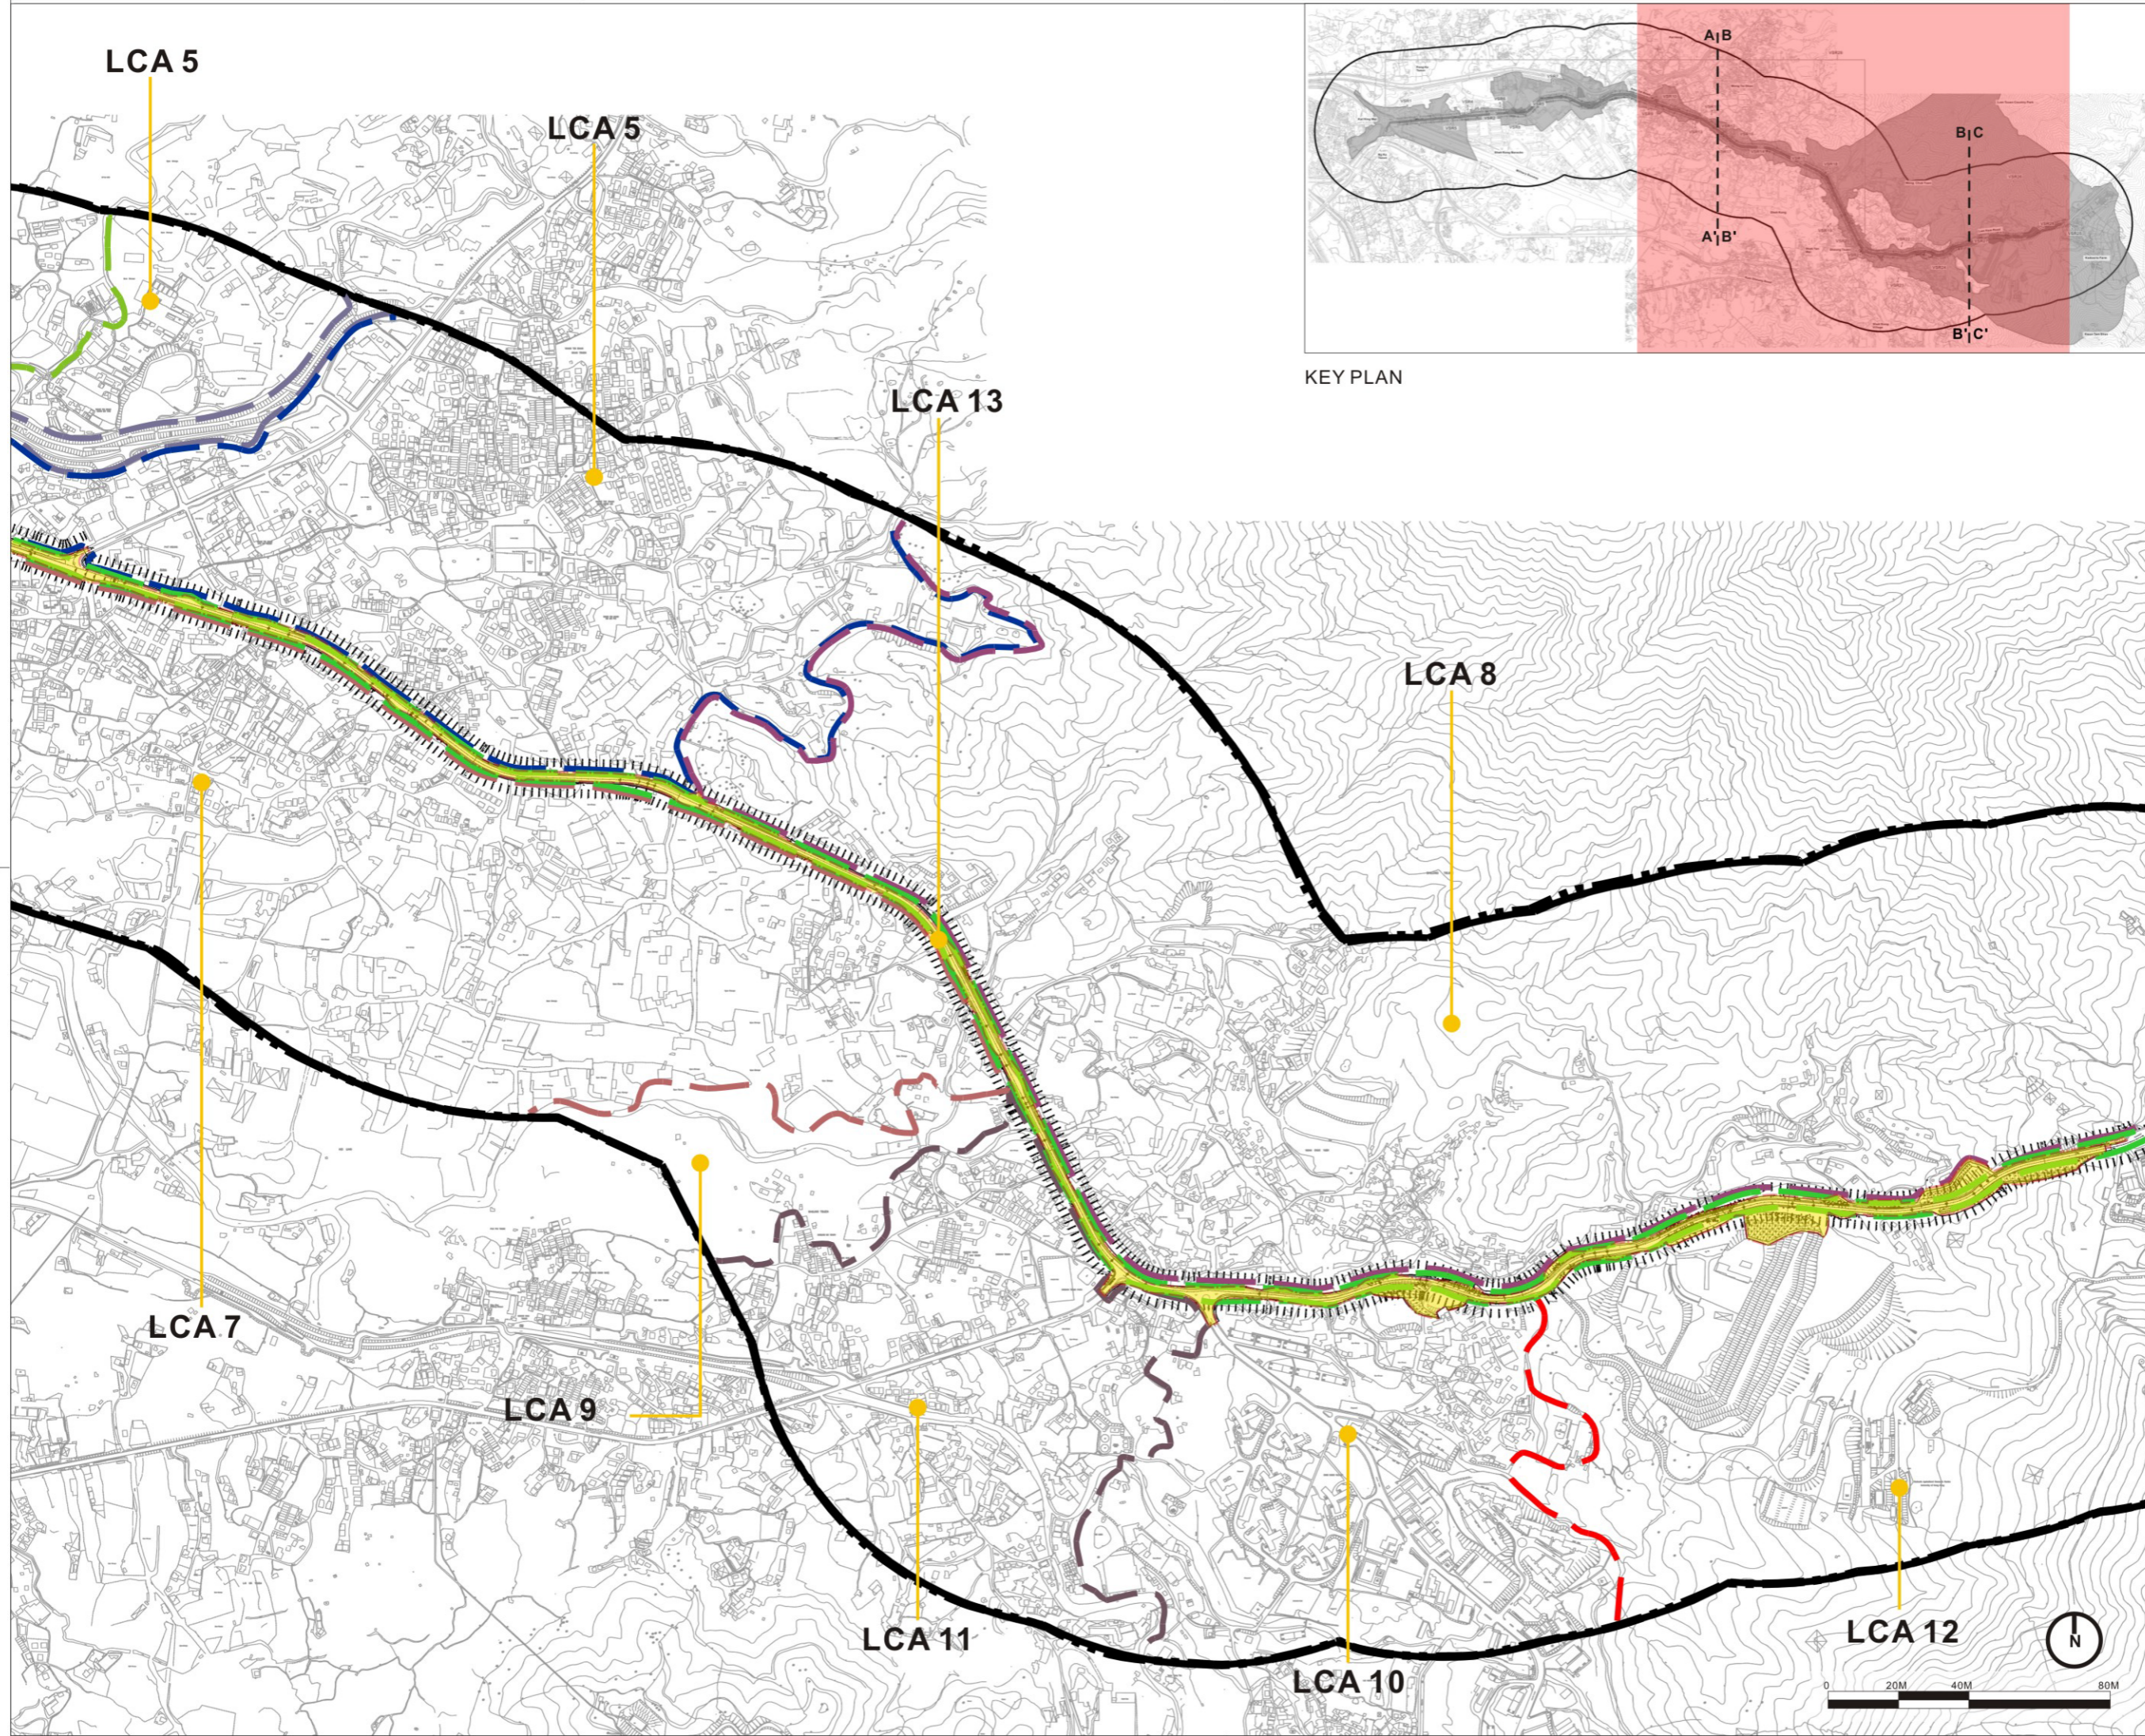

KEY PLAN

- Legend**
- Study Area
 - Proposed Scheme
 - LCA Boundary

- Landscape Character Areas**
- LCA1: Tsat Sing Kong Lowland Rural Landscape
 - LCA2: Pang Ka Tsuen Lowland Rural and Low-rise Residential Landscape
 - LCA3: Kam Tin Lowland Rural Landscape
 - LCA4 : Shek Kong Barracks Landscape (Shek Kong)
 - LCA5: Wang Toi Shan Village Landscape
 - LCA6: Kam Tin Modified Water Course Landscape
 - LCA7: Shek Kong Lowland Rural Landscape
 - LCA8: Lam Tsuen Country Park Hillside Landscape
 - LCA9: Sheung Tsuen Lowland Rural Landscape
 - LCA10: Shek Kong Barracks Landscape (Shek Kong Tsuen)
 - LCA11: Kwun Yam Shan Miscellaneous Rural Fringe Landscape
 - LCA12: Kwun Yam Shan Upland and Hillside Landscape
 - LCA13: Kam Tin Road and Lam Kam Road Corridor

Client
 HIGHWAYS DEPARTMENT WORKS DIVISION

Consultants
Mannings (Asia) Consultants Ltd
in association with
BMT Asia Pacific

ADI LIMITED
 LANDSCAPE ARCHITECTURE, URBAN DESIGN AND MASTER PLANNING
 13/F BANGKOK BANK BUILDING, 18 BONHAY STRAND WEST, HONG KONG
 電話: 852 2131 8831 傳真: 852 2131 8830
 香港建築師學會會員, 香港園藝師學會會員, 香港園林師學會會員
 香港土地測量師學會會員, 香港測量師學會會員, 香港測量師學會會員
 香港測量師學會會員, 香港測量師學會會員, 香港測量師學會會員

Project
 Agreement No. WD 7/2007
 Upgrading of Remaining Sections of Kam Tin Road & Lam Kam Road
 Environmental Impact Assessment

Title
 Landscape Character Areas

Drawing No. Figure 9.4B
 Revision A

