

0 200 400m

**LEGEND**  
 Conservation Area

Rev.	Description of Revision	Date	Ord.


**Client**  
 **HIGHWAYS DEPARTMENT WORKS DIVISION**

**Consultants**  
**Mannings (Asia) Consultants Ltd**  
*In association with*  
**BMT Asia Pacific**

**Project**  
 Agreement No. WD 7/2007  
 Upgrading of Remaining Sections of Kam Tin Road & Lam Kam Road  
 Environmental Impact Assessment

**Title**  
 Locations of the Proposed Project Area Encroaches upon the Conservation Area (Index)


Drawing No.	Revision
Figure 2.2	1

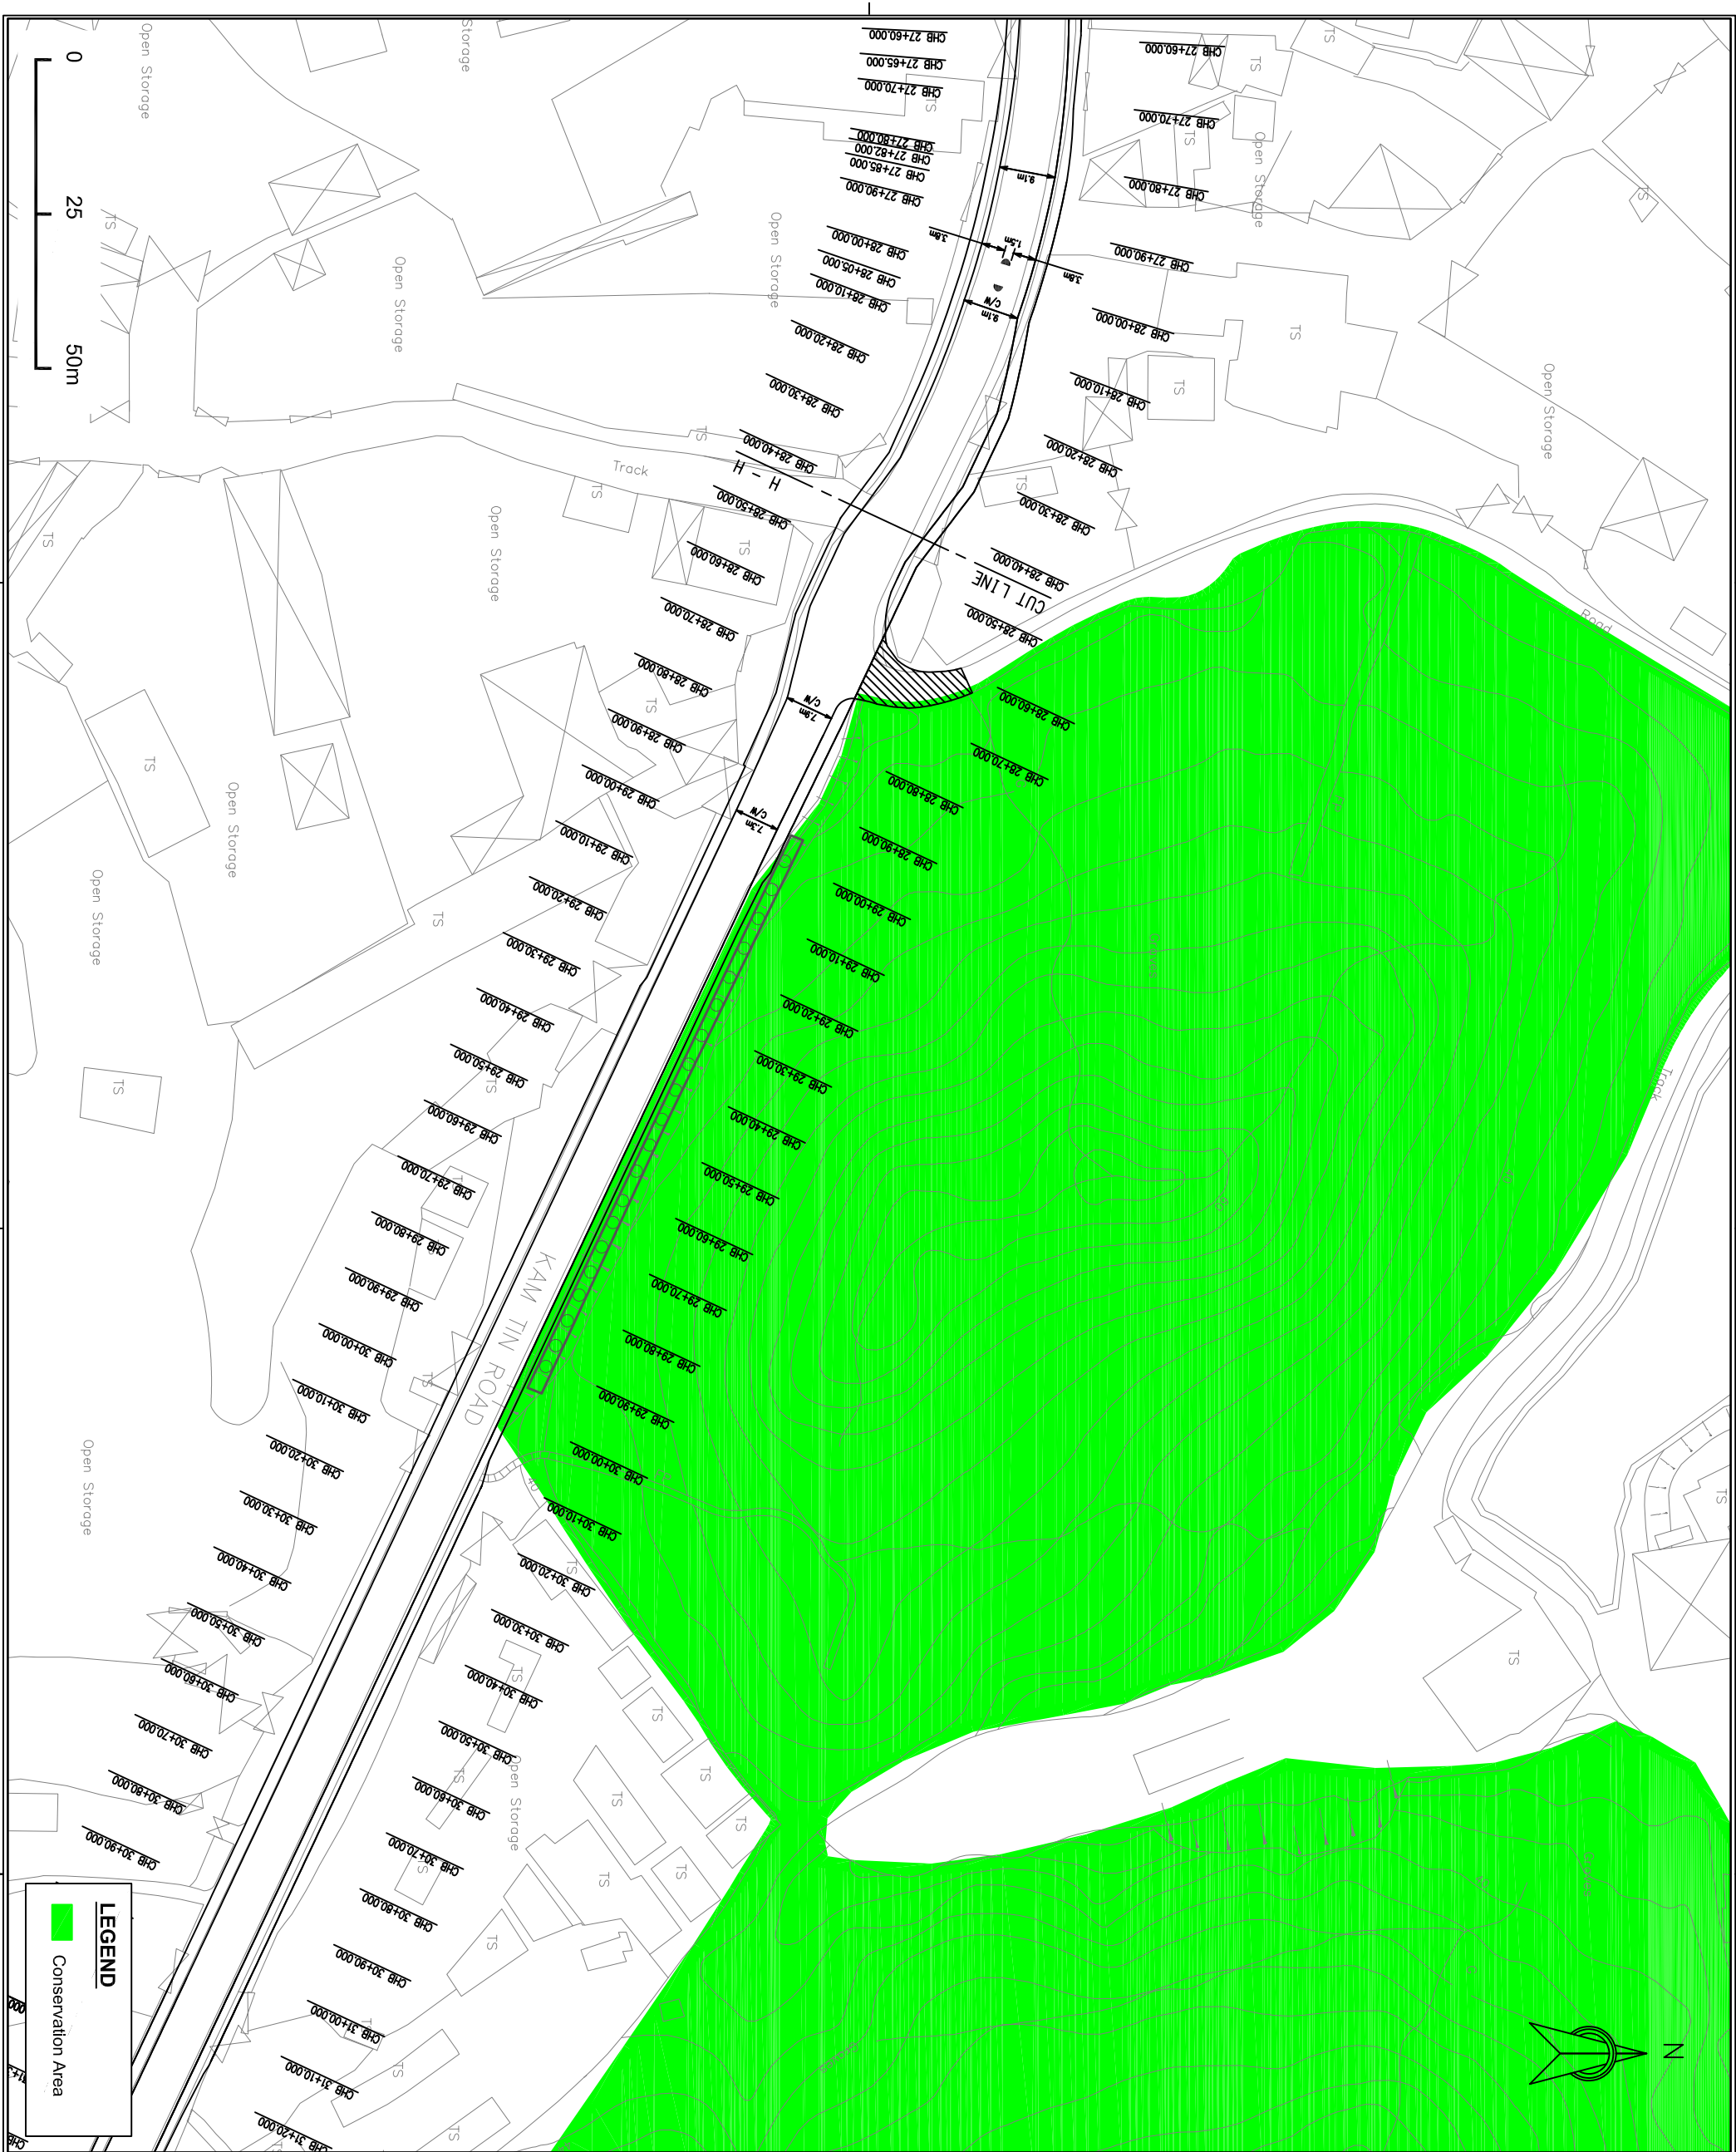

**LEGEND**

Conservation Area

<b>Client</b>	HIGHWAYS DEPARTMENT WORKS DIVISION		
<b>Consultants</b>	Mannings (Asia) Consultants Ltd <i>In association with</i> BMT Asia Pacific		
<b>Project</b>	Agreement No. WD 7/2007 Upgrading of Remaining Sections of Kam Tin Road & Lam Kam Road Environmental Impact Assessment		
<b>Title</b>	Locations of the Proposed Project Area Encroaches upon the Conservation Area (Sheet 1 of 3)		
<b>Rev.</b>	<b>Description of Revision</b>	<b>Date</b>	<b>Chk.</b>
<b>Drawing No.</b>	Figure 2.2a		<b>Revision</b>
			1

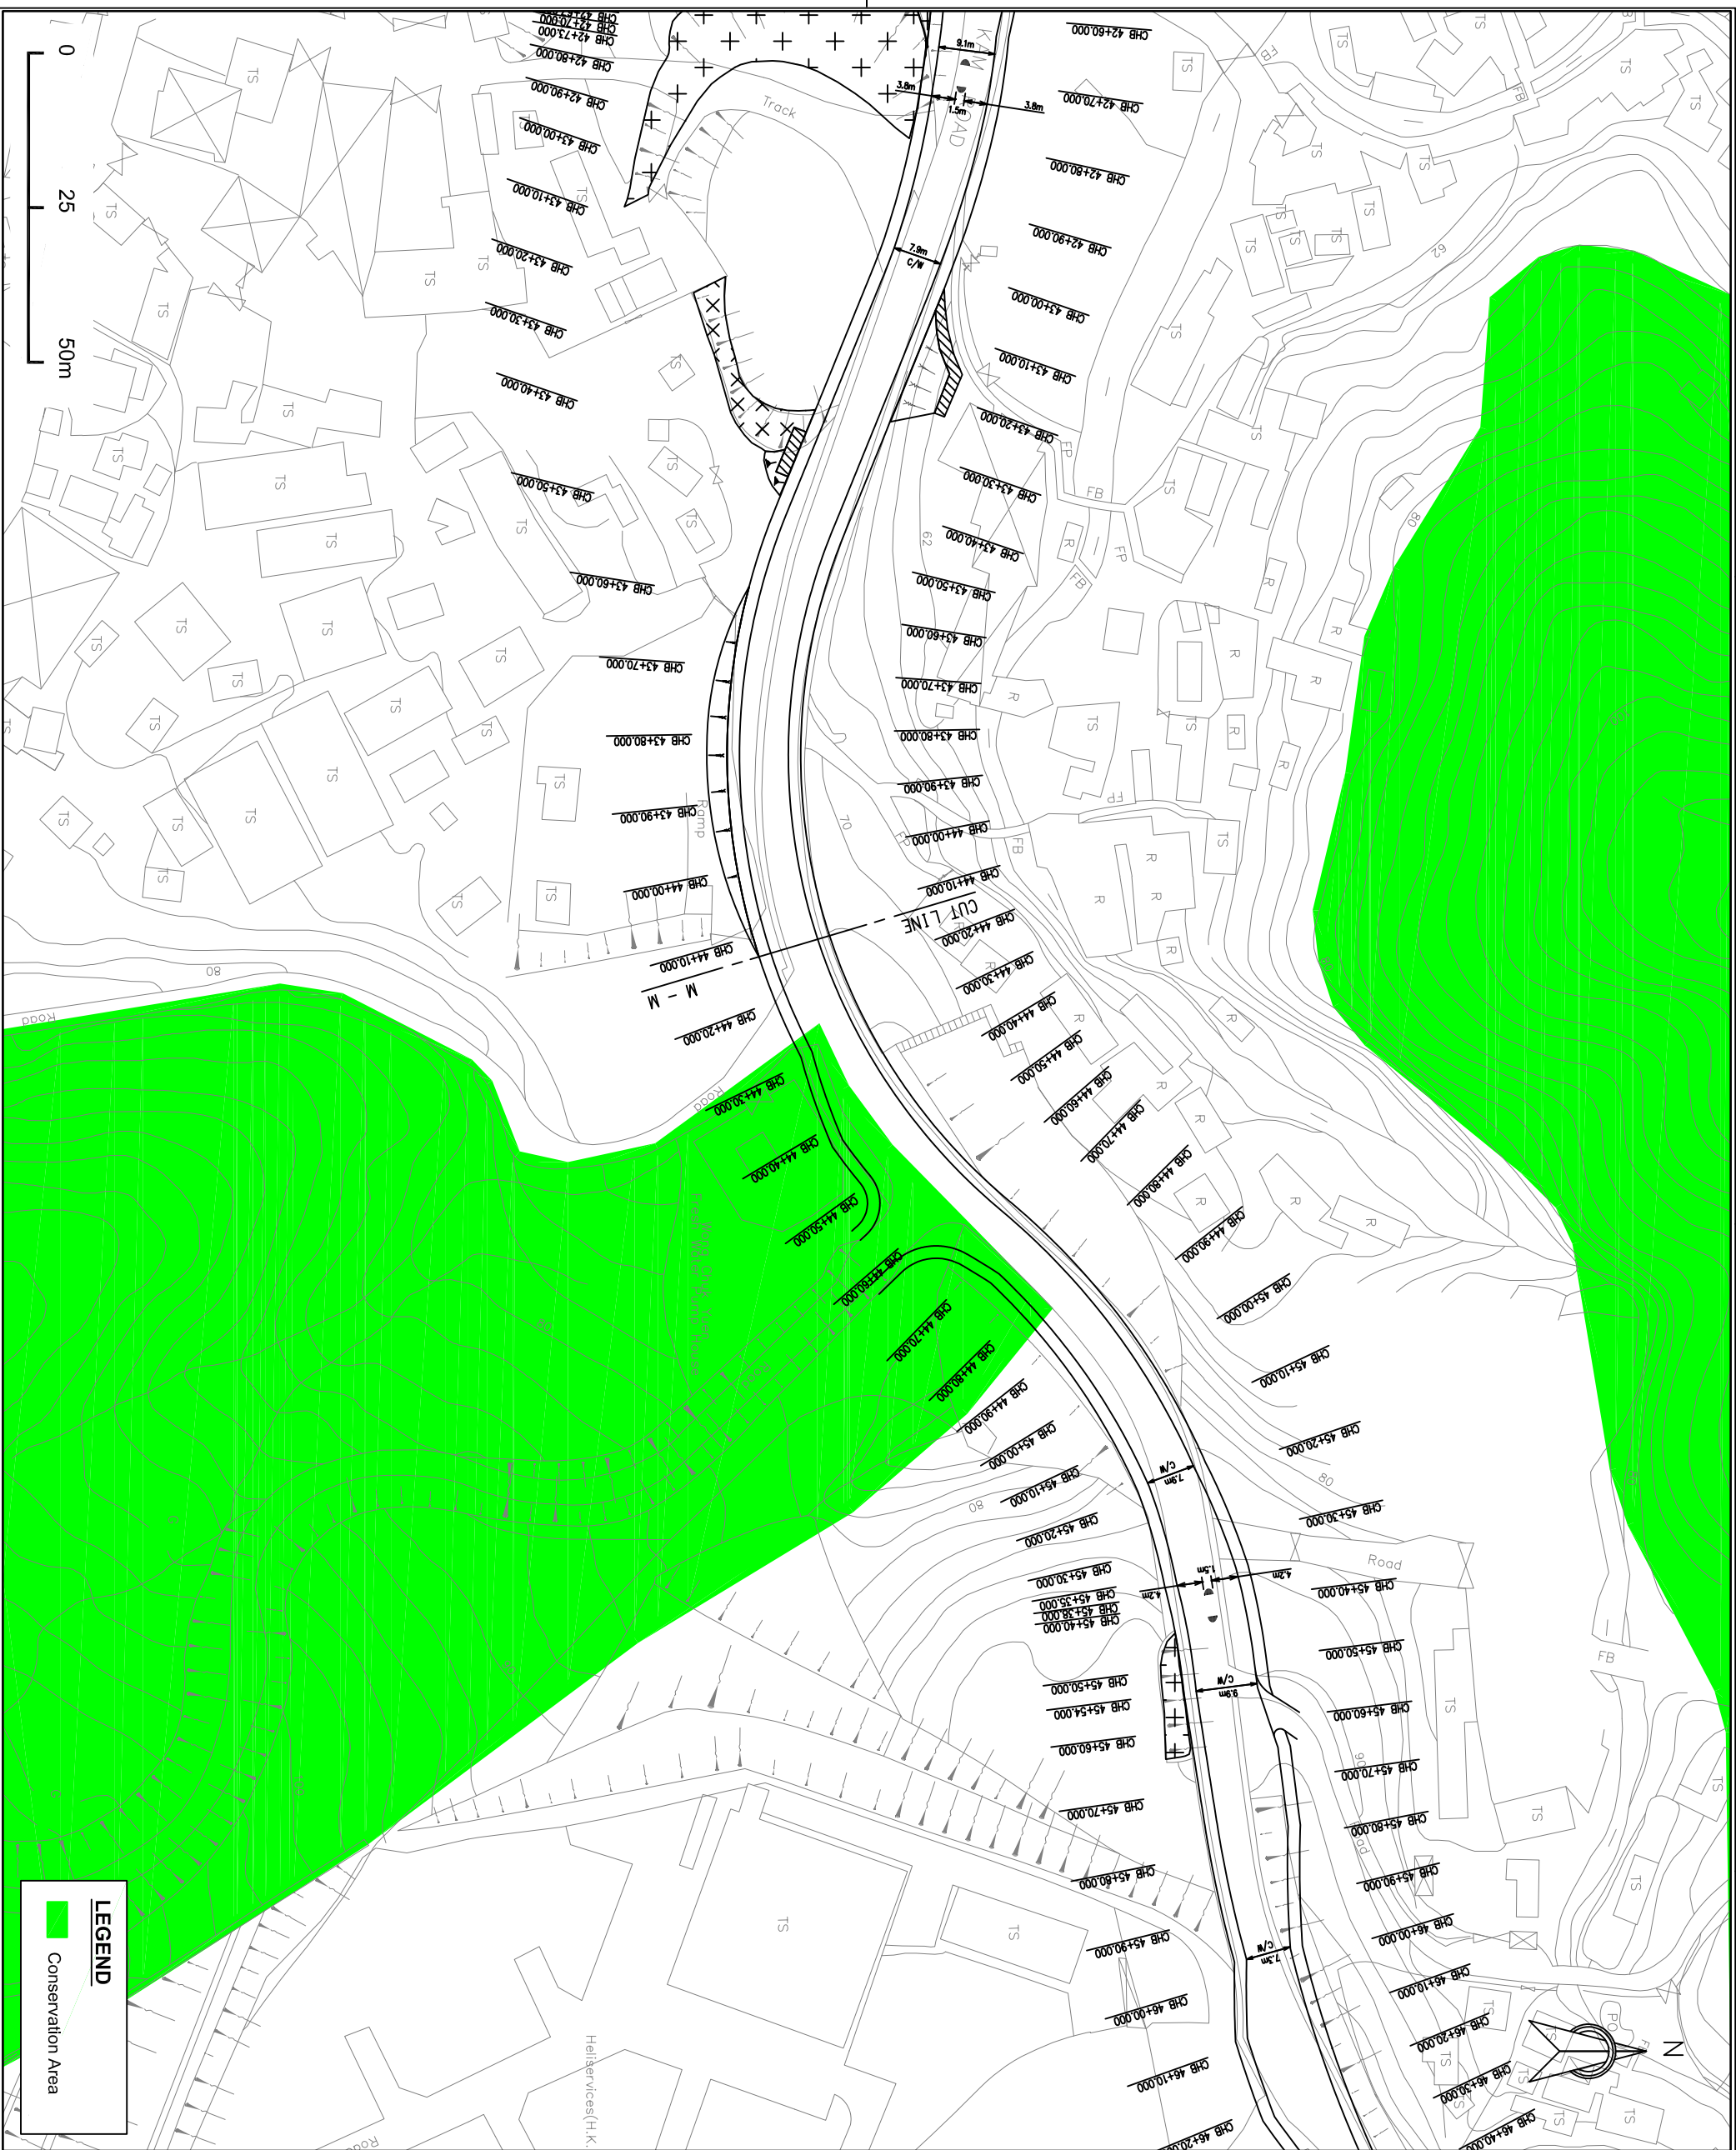

**LEGEND**

Conservation Area

Rev.	Description of Revision	Date	Chk.

Client	HIGHWAYS DEPARTMENT WORKS DIVISION
Consultants	Mannings (Asia) Consultants Ltd <i>In association with</i> BMT Asia Pacific
Project	Agreement No. WD 7/2007 Upgrading of Remaining Sections of Kam Tin Road & Lam Kam Road Environmental Impact Assessment
Title	Locations of the Proposed Project Area Encroaches upon the Conservation Area (Sheet 2 of 3)



Drawing No. **Figure 2.2b**      Revision **1**



**LEGEND**

Conservation Area

Rev.	Description of Revision	Date	Chk.

**Client**  
**HIGHWAYS DEPARTMENT WORKS DIVISION**

**Consultants**  
**Mannings (Asia) Consultants Ltd**  
*In association with*  
**BMT Asia Pacific**

**Project**  
 Agreement No. WD 7/2007  
 Upgrading of Remaining Sections of Kam Tin Road & Lam Kam Road  
 Environmental Impact Assessment

**Title**  
 Locations of the Proposed Project Area Encroachments upon the Conservation Area  
 (Sheet 3 of 3)

**Drawing No.** Figure 2.2c  
**Revision** 1