


LEGEND

● Proposed Trial Pit

<p>Client</p> <p>HIGHWAYS DEPARTMENT WORKS DIVISION</p>	<p>Revision</p> <p>Date</p> <p>OK'd</p>
<p>Consultants</p> <p>Mannings (Asia) Consultants Ltd <i>In association with</i> BMT Asia Pacific</p>	<p>Project</p> <p>Agreement No. WD 7/2007 Upgrading of Remaining Sections of Kam Tin Road & Lam Kam Road Environmental Impact Assessment</p>
<p>Title</p> <p>Locations of Proposed Sampling Locations</p>	<p>Drawing No.</p> <p>Figure 6.2a</p>
<p>Revision</p> <p>0</p>	

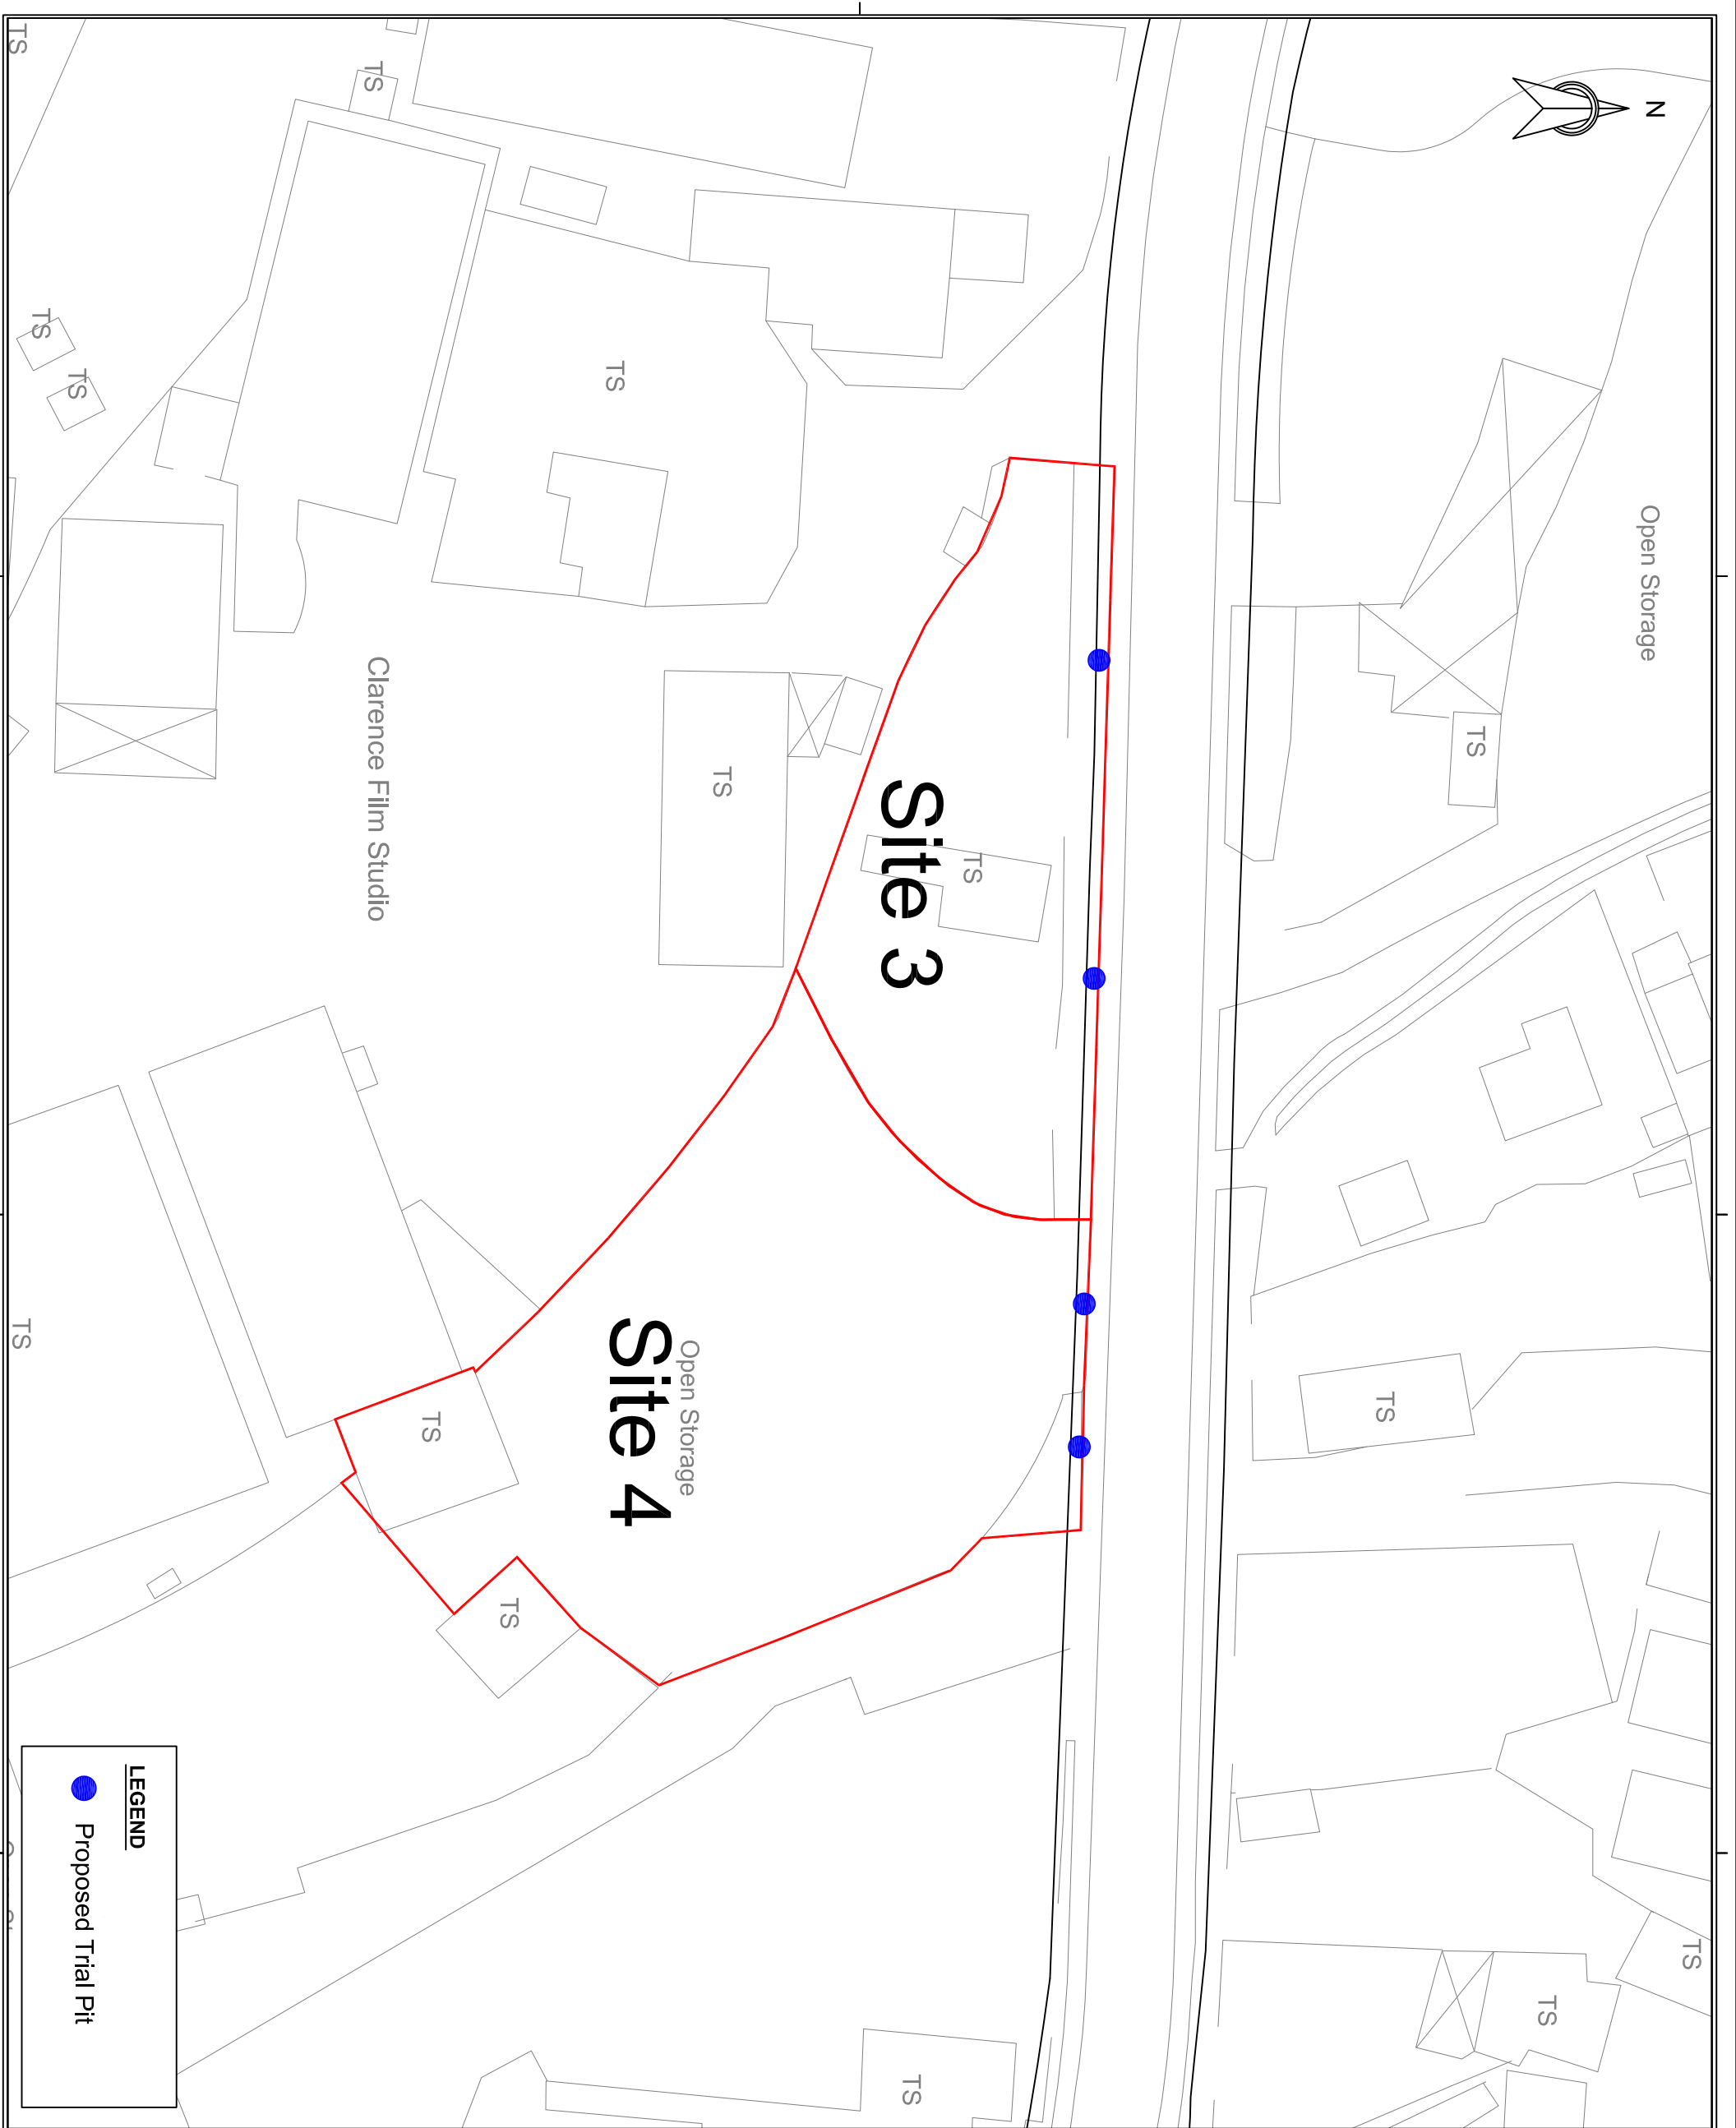

LEGEND

● Proposed Trial Pit

<table border="1"> <thead> <tr> <th>Rev.</th> <th>Description of Revision</th> <th>Date</th> <th>CHK</th> </tr> </thead> <tbody> <tr> <td> </td> <td> </td> <td> </td> <td> </td> </tr> </tbody> </table>	Rev.	Description of Revision	Date	CHK					<p>Client</p> <p>HIGHWAYS DEPARTMENT WORKS DIVISION</p>	<p>Consultants</p> <p>Mannings (Asia) Consultants Ltd <i>In association with</i> BMT Asia Pacific</p>	<p>Project</p> <p>Agreement No. WD 7/2007 Upgrading of Remaining Sections of Kam Tin Road & Lam Kam Road Environmental Impact Assessment</p>	<p>Title</p> <p>Locations of Proposed Sampling Locations</p>	<p>Drawing No.</p> <p>Figure 6.2b</p>	<p>Revision</p> <p>0</p>
Rev.	Description of Revision	Date	CHK											