

Figure 4.1a

Figure 4.1b

0 200 400m

Rev.	Description of Revision	Date	Ord.
------	-------------------------	------	------


**Client**  
 **HIGHWAYS  
DEPARTMENT  
WORKS DIVISION**

**Consultants**  
**Mannings (Asia) Consultants Ltd**  
*In association with*  
**BMT Asia Pacific**


**Project**  
Agreement No. WD 7/2007  
Upgrading of Remaining Sections  
of Kam Tin Road & Lam Kam Road  
Environmental Impact Assessment

**Title**  
Proposed Air Quality  
Monitoring Stations (Index)


Drawing No.	Revision
Figure 4.1	0



0 50 100m

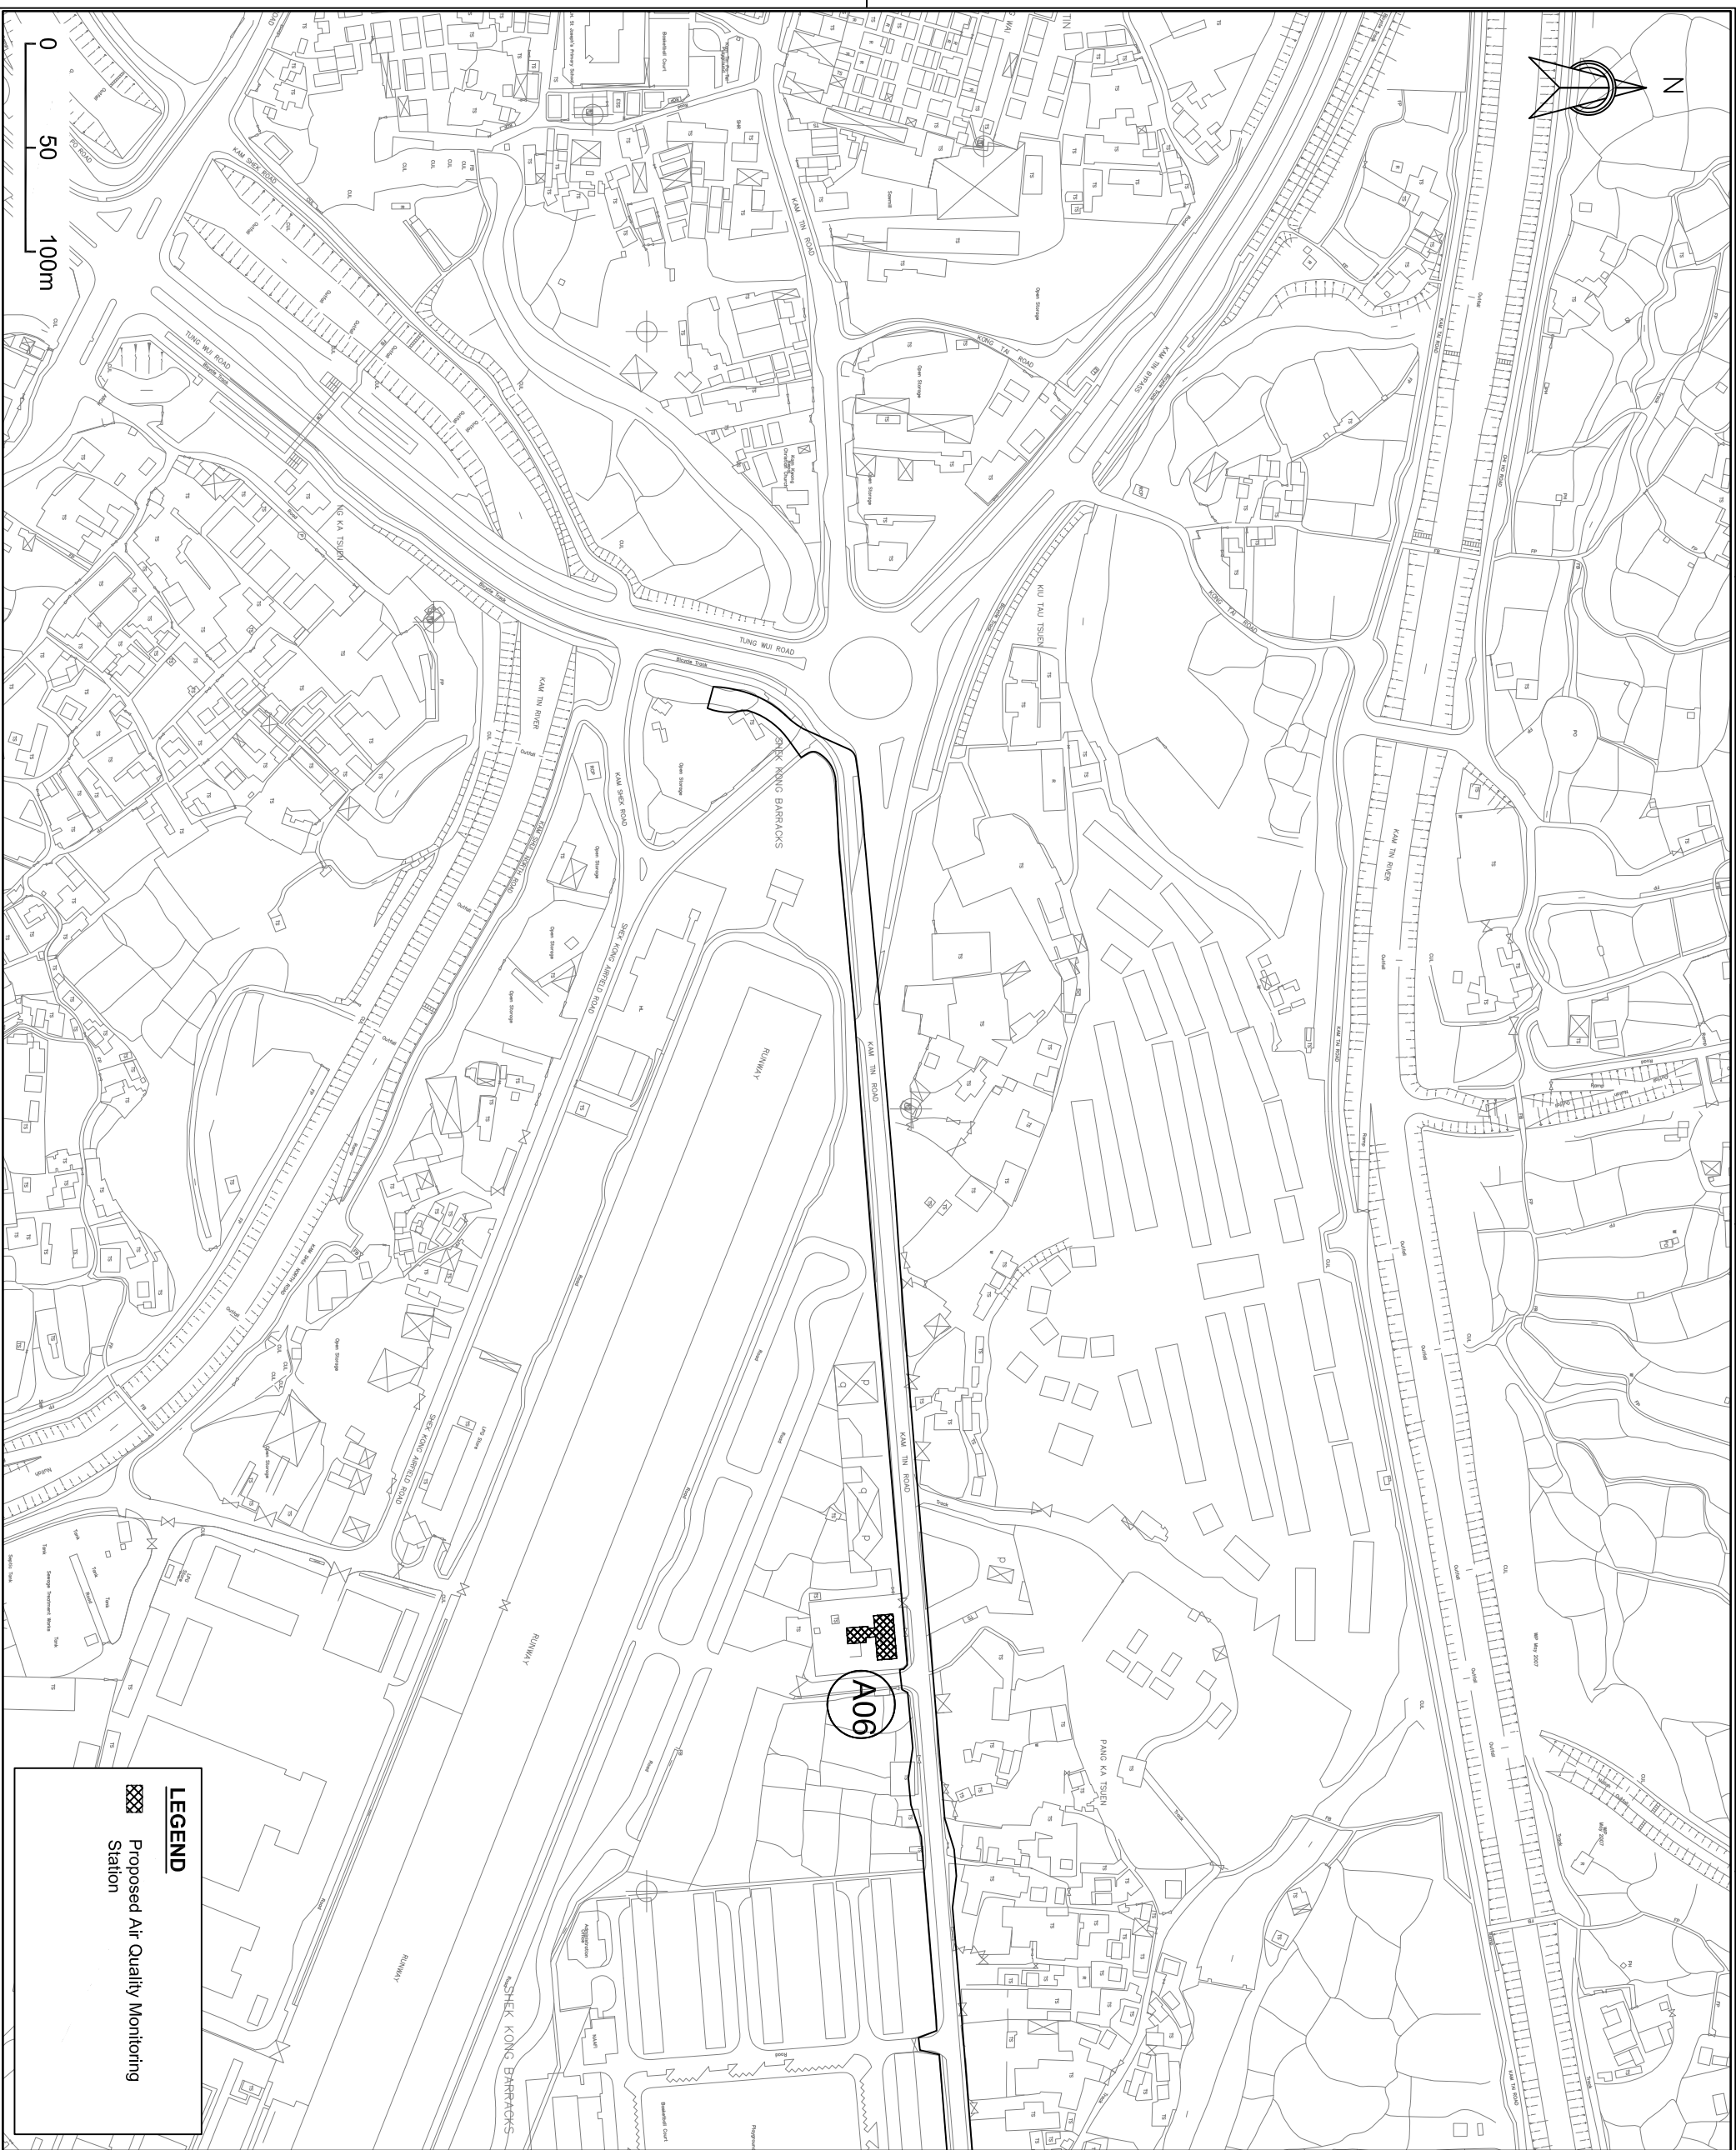


**LEGEND**

 Proposed Air Quality Monitoring Station


Rev.	Description of Revision	Date	Chk.

**Client**



**HIGHWAYS DEPARTMENT WORKS DIVISION**

**Consultants**



**Mannings (Asia) Consultants Ltd**  
*In association with*  
**BMT Asia Pacific**


**Project**  
 Agreement No. WD 7/2007  
 Upgrading of Remaining Sections of Kam Tin Road & Lam Kam Road Environmental Impact Assessment

**Title**  
 Proposed Air Quality Monitoring Stations  
 (Sheet 1 of 2)

**Drawing No.**  
 Figure 4.1a

**Revision**  
 0



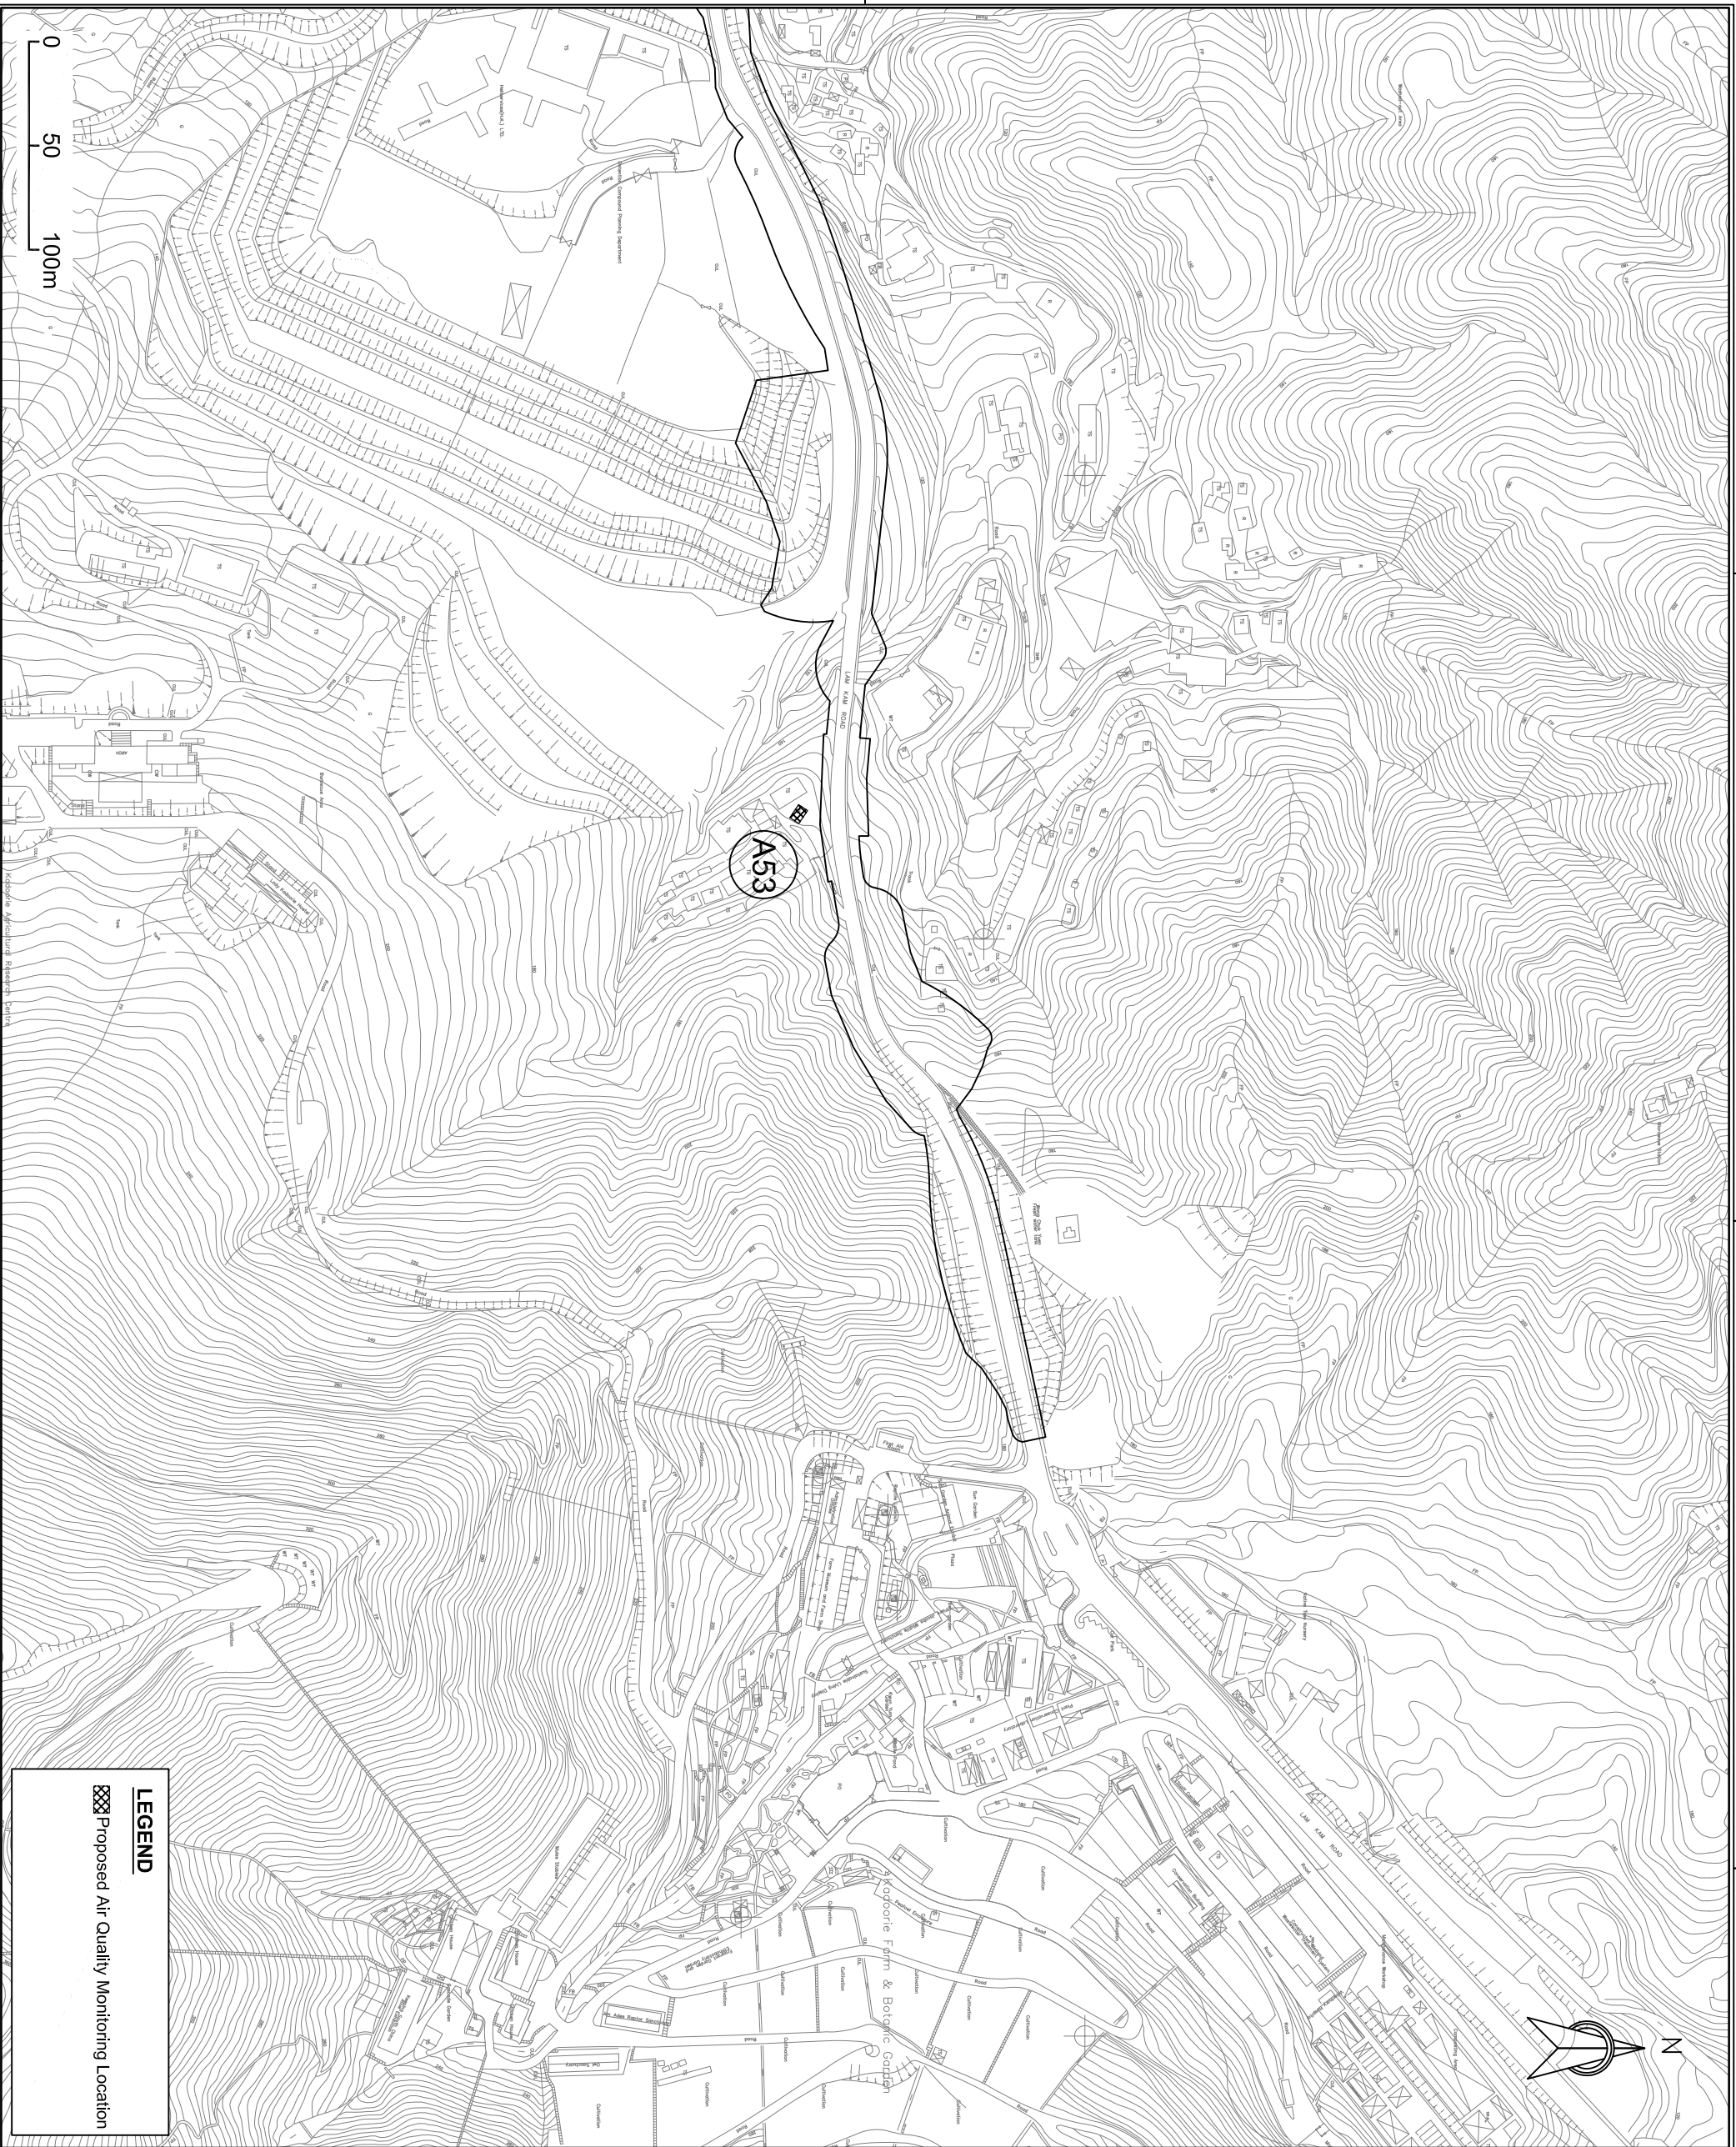

Rev.	Description of Revision	Date	Chk.

Client  
**HIGHWAYS**  
 DEPARTMENT  
 WORKS DIVISION

Consultants  
**Mannings (Asia) Consultants Ltd**  
*In association with*  
**BMT Asia Pacific**

Project  
 Agreement No. WD 7/2007  
 Upgrading of Remaining Sections  
 of Kam Tin Road & Lam Kam Road  
 Environmental Impact Assessment

Title  
 Proposed Air Quality  
 Monitoring Stations  
 (Sheet 2 of 2)

Drawing No.	Revision
Figure 4.1b	0