

0 200 400m

Rev.	Description of Revision	Date	Chk.


Client  
**HIGHWAYS  
 DEPARTMENT  
 WORKS DIVISION**

Consultants  
**Mannings (Asia) Consultants Ltd**  
*In association with*  
**BMT Asia Pacific**

項目  
 Agreement No. WID 7/2007  
 彌田公路和麻坡公路線段改善工程  
 環境影響評估


題目  
 本工程項目位置

Drawing No. 圖 1.1 Revision 1

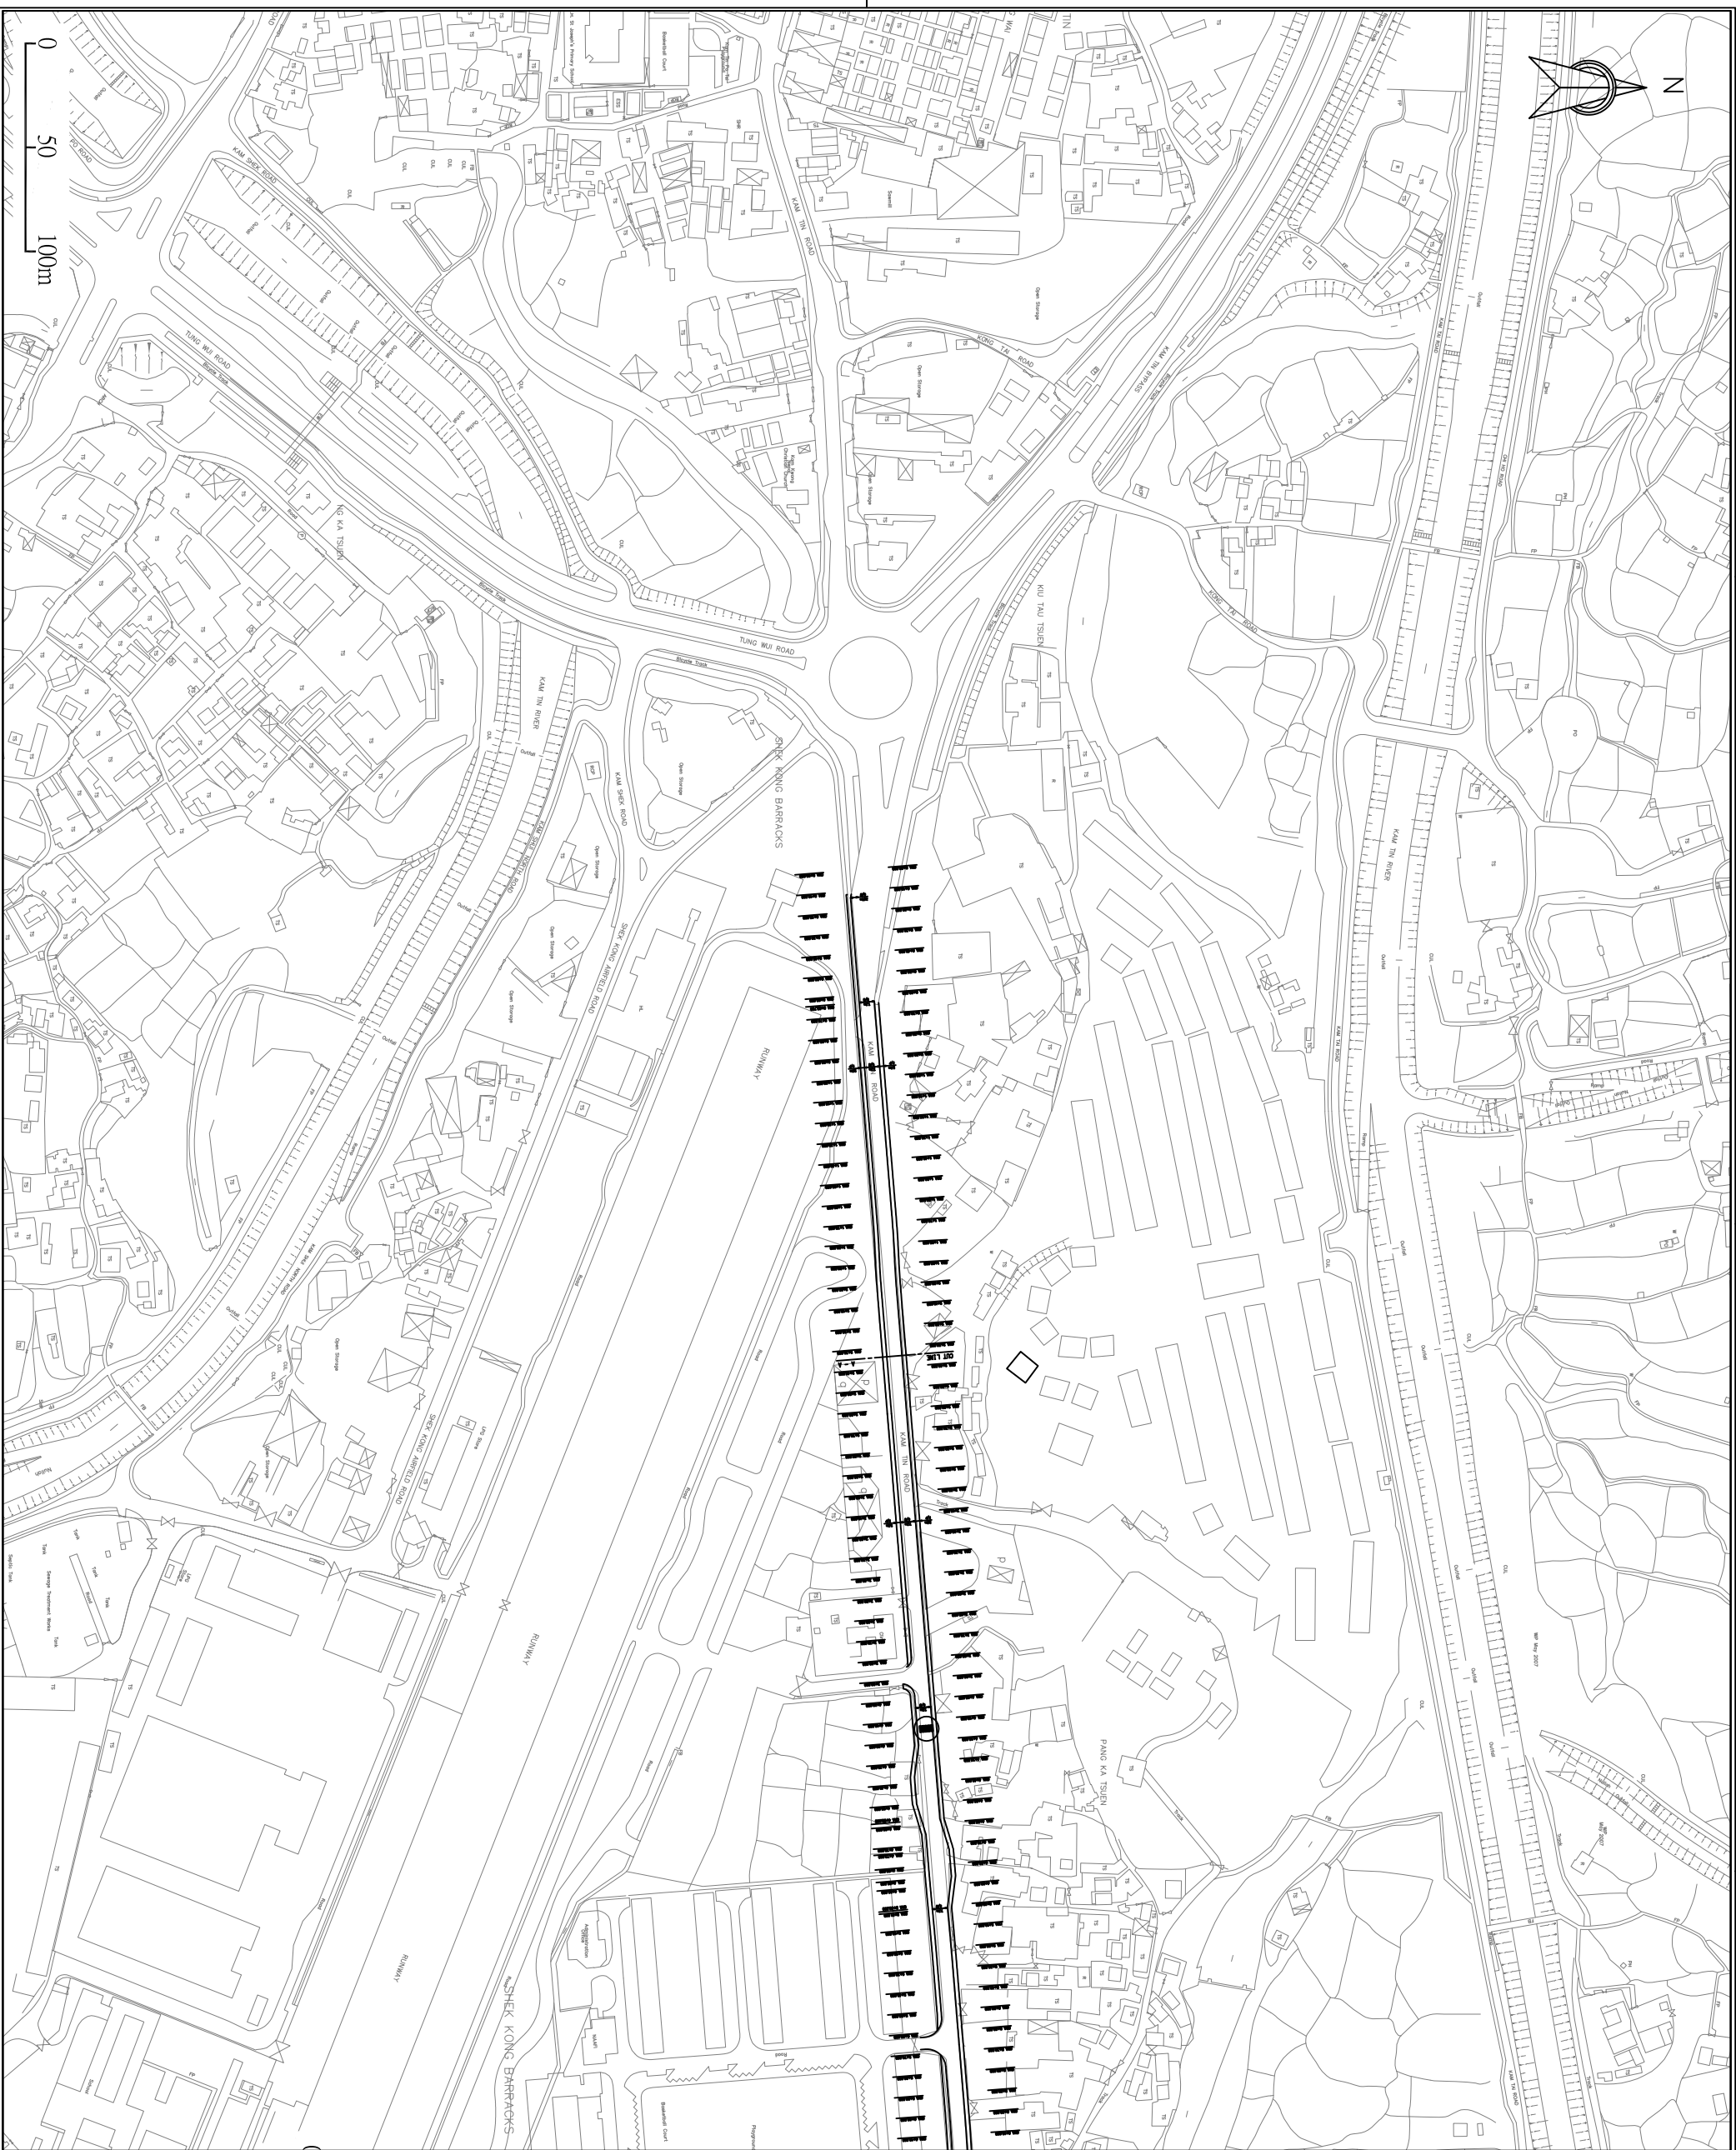

Rev.	Description of Revision	Date	Chk.

Client



**HIGHWAYS  
DEPARTMENT  
WORKS DIVISION**

Consultant  
**Mannings (Asia) Consultants Ltd**  
*In association with*  
**BMT Asia Pacific**


Project  
 Agreement No. W/D 72007  
 彌田公路和綠線公路線段改善工程  
 環境影響評估


題目  
 本工程項目位置  
 (頁 1)


Drawing No. **圖 1.1a**

Revision **1**



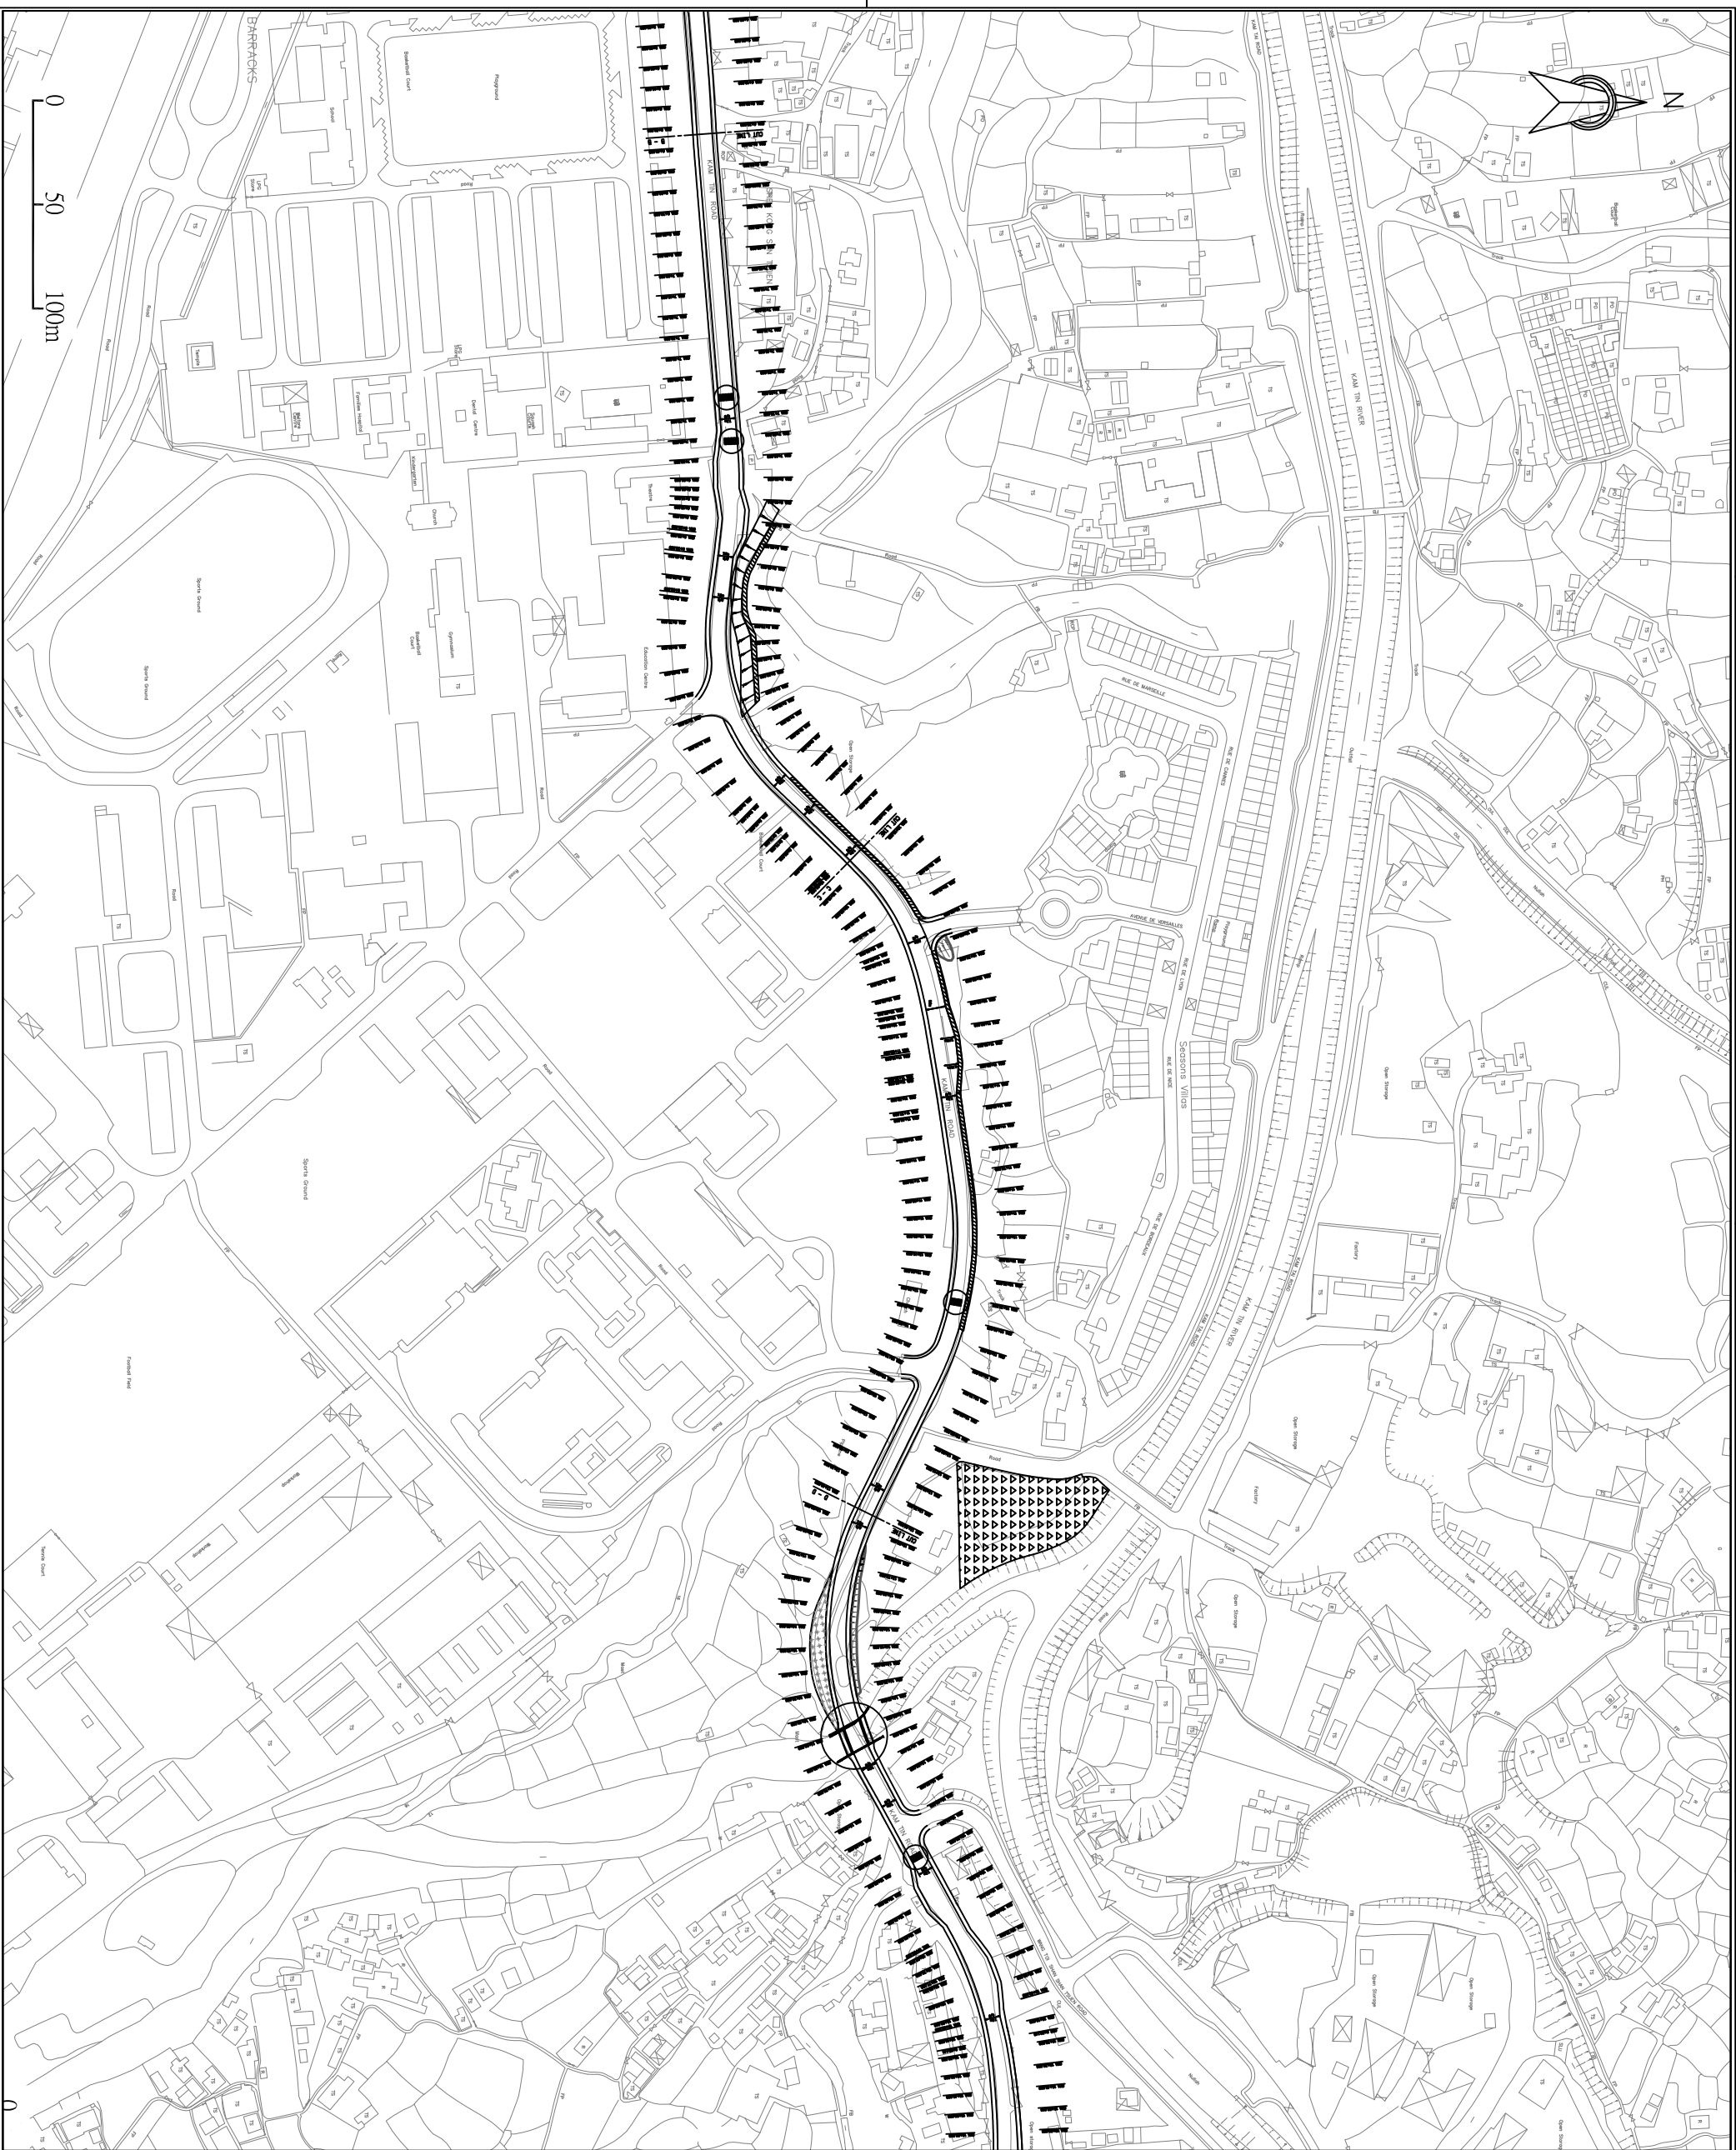

Rev.	Description of Revision	Date	C/d
Client	 <b>HIGHWAYS DEPARTMENT WORKS DIVISION</b>		
Consultant	<b>Mannings (Asia) Consultants Ltd</b> <i>In association with</i> <b>BMT Asia Pacific</b>		
Project	Agreement No. W/D 7/2007 彌田公路和麻坡公路線段改善工程 環境影響評估		
Subject	本工程項目位置 (頁 2)		
Drawing No.	圖 1.1b	Revision	1

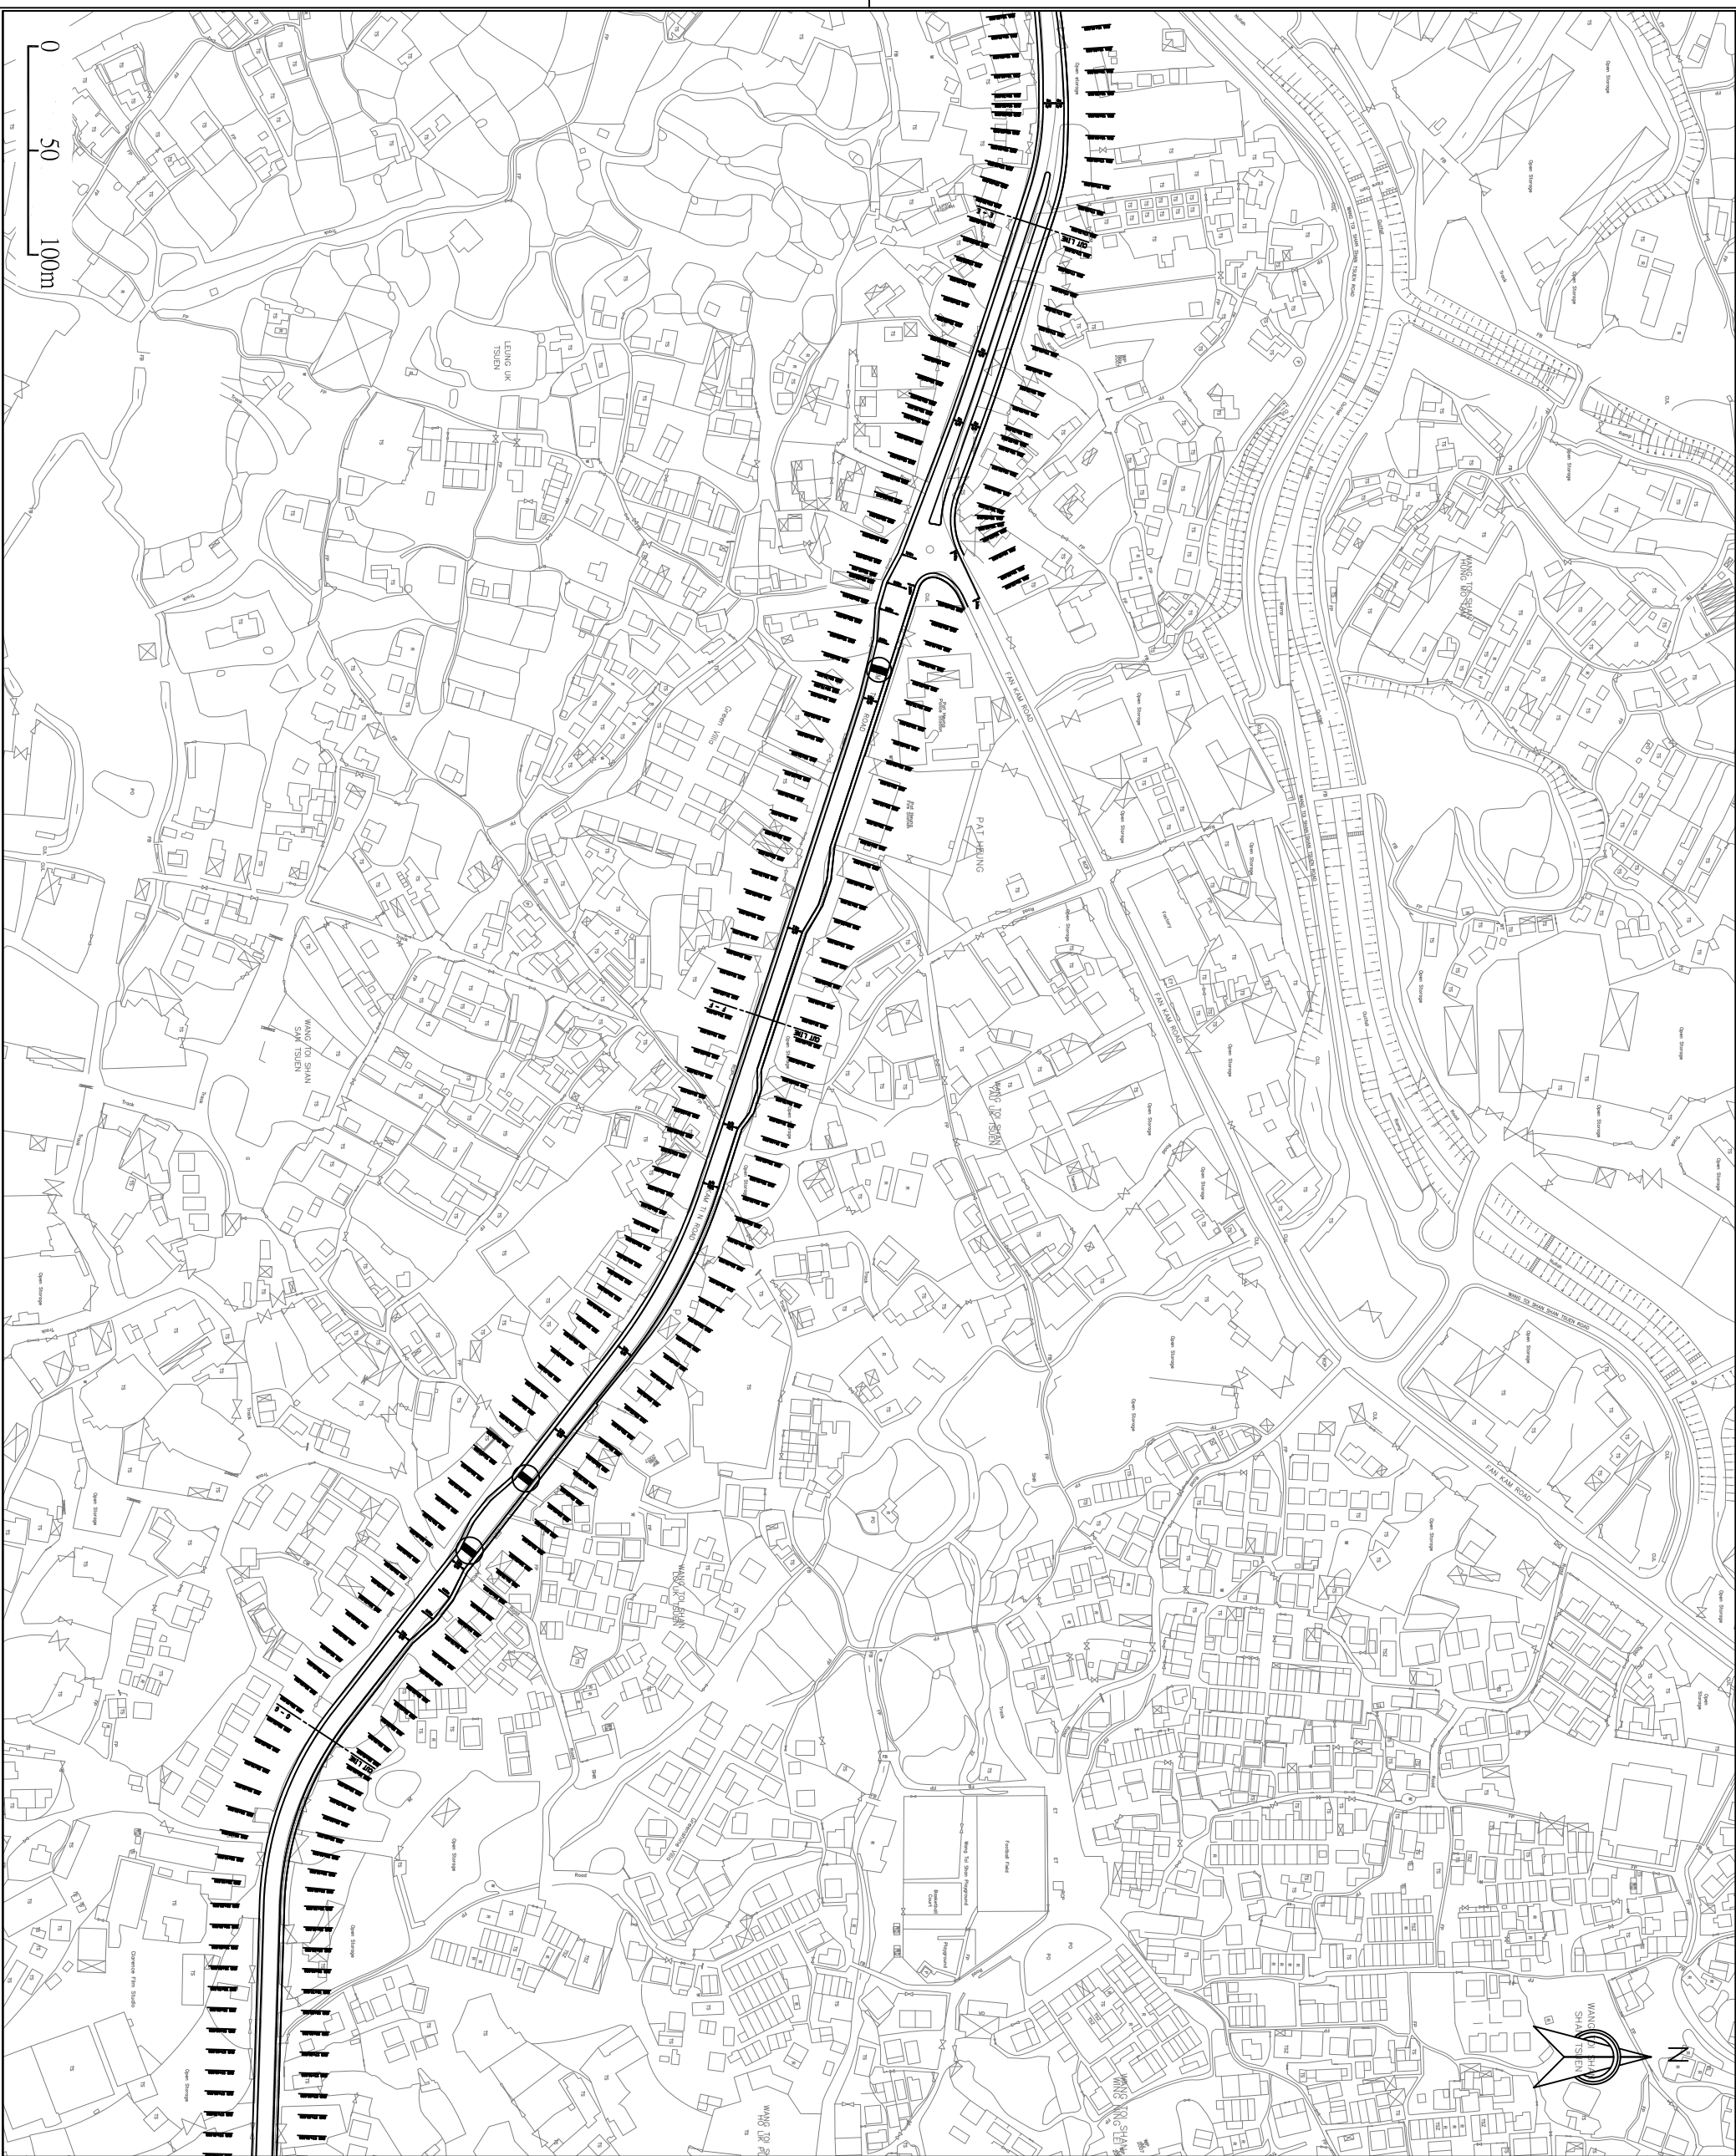

Rev.	Description of Revision	Date	Chk.

Client  
**HIGHWAYS DEPARTMENT WORKS DIVISION**


Consultant  
**Mannings (Asia) Consultants Ltd**  
*In association with*  
**BMT Asia Pacific**

Project  
 Agreement No. W/D 72007  
 彌田公路和綠線公路綠線改善工程  
 環境影響評估

Subject  
 本工程項目位置  
 (頁 3)

Drawing No.	Revision
圖 11c	1



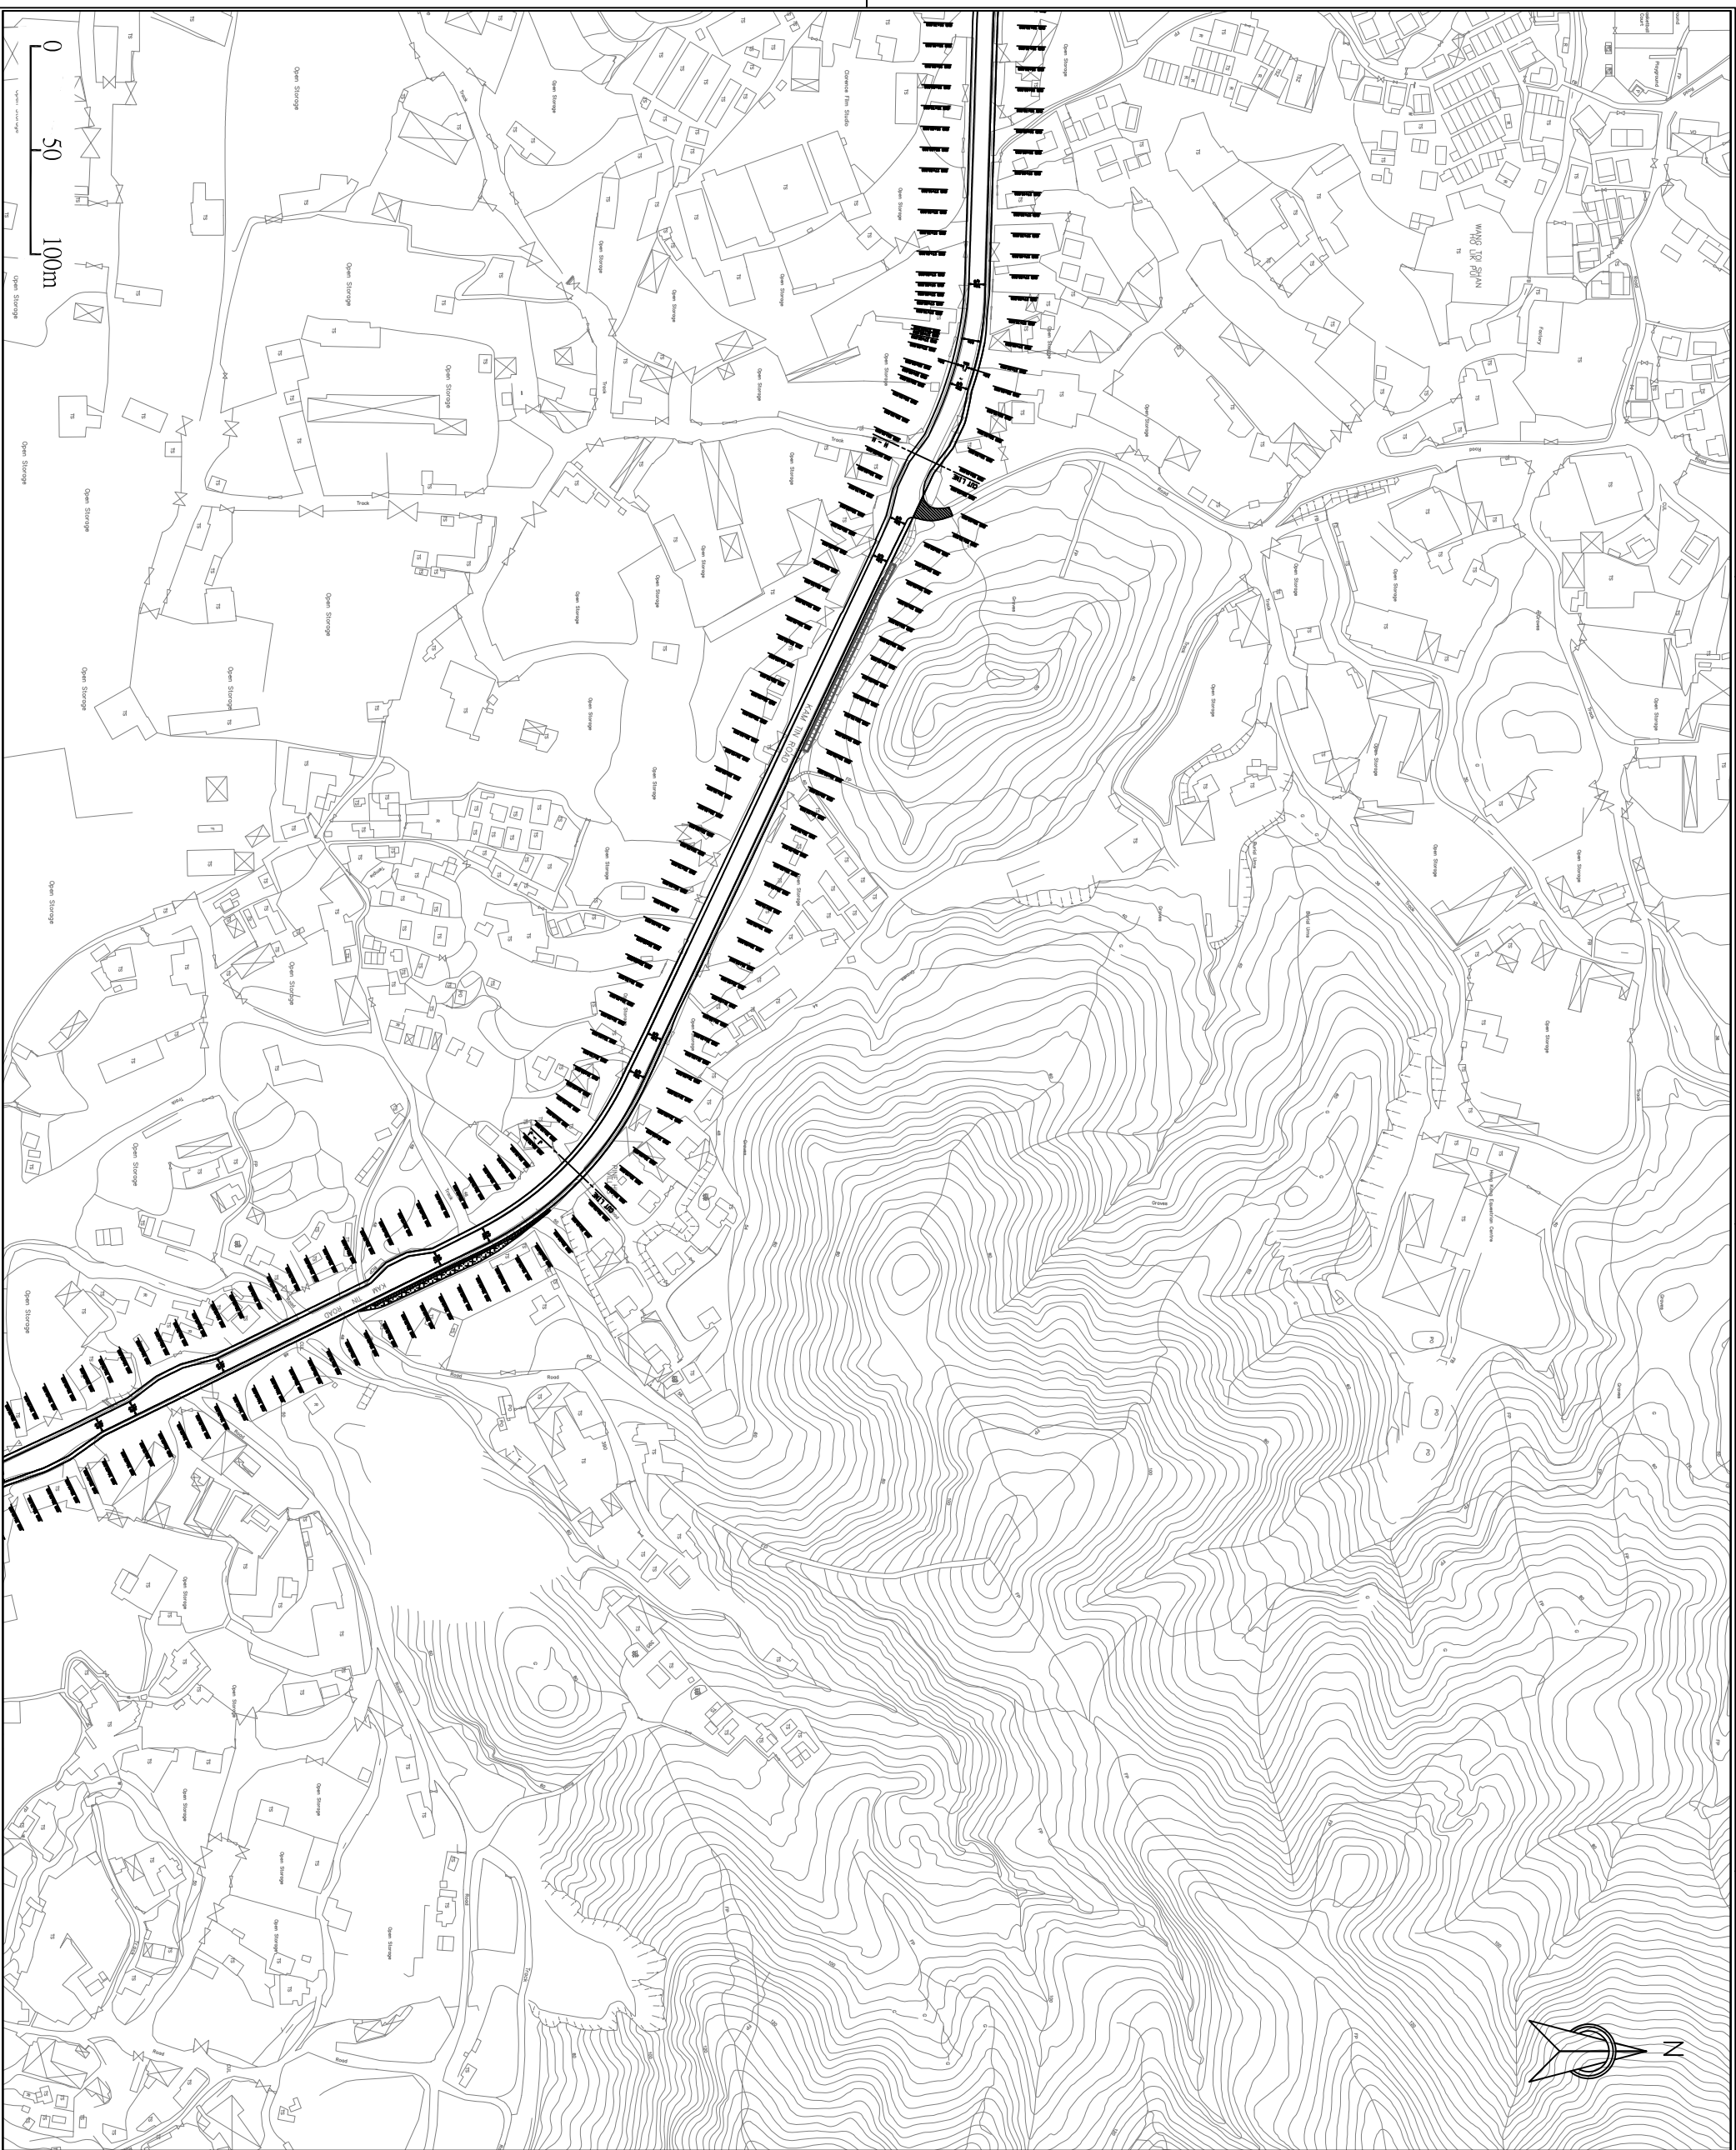

Rev.	Description of Revision	Date	Chk.


Client  
**HIGHWAYS DEPARTMENT WORKS DIVISION**

Consultants  
**Mannings (Asia) Consultants Ltd**  
*In association with*  
**BMT Asia Pacific**

Project  
 Agreement No. W/D 7/2007  
 網田公路和綠線公路線段改善工程  
 環境影響評估

Subject  
 本工程項目位置  
 (頁 4)

Drawing No. 圖 1.1d	Revision 1
-----------------------	---------------

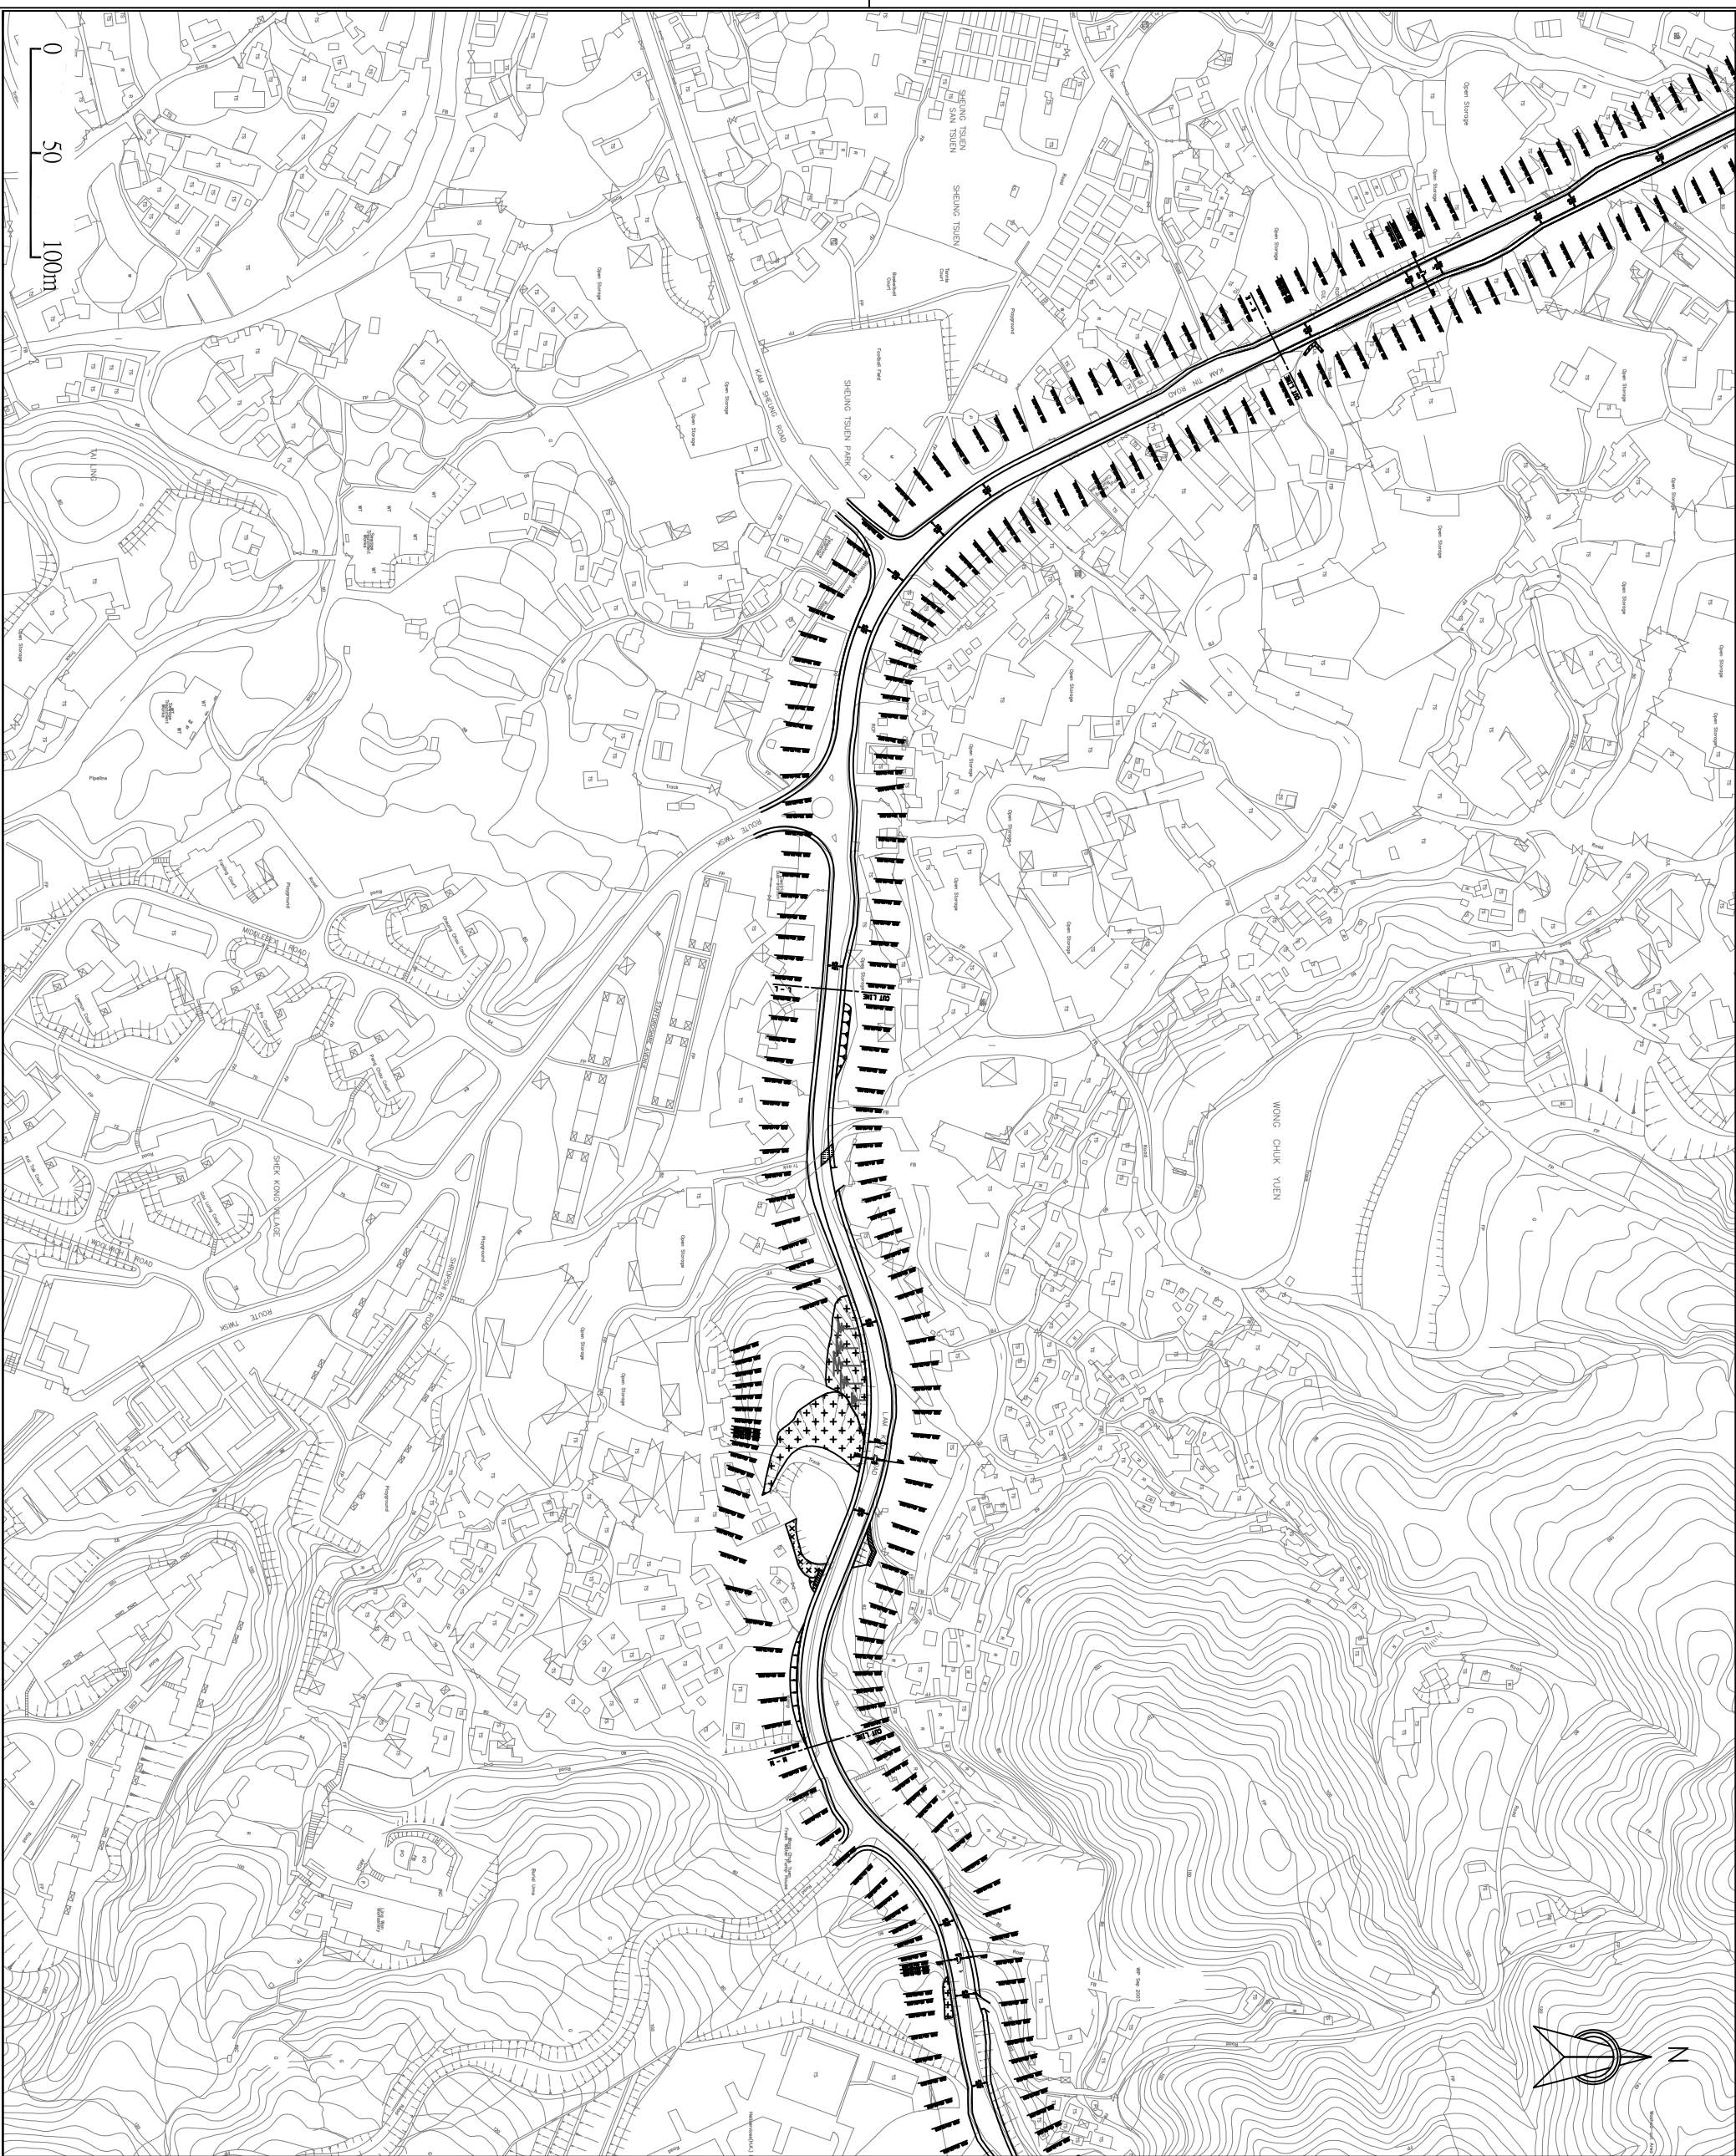

Rev.	Description of Revision	Date	C/d

Client  
**HIGHWAYS DEPARTMENT WORKS DIVISION**


Consultants  
**Mannings (Asia) Consultants Ltd**  
*In association with*  
**BMT Asia Pacific**

項目  
 Agreement No. WID 72007  
 彌田公路和綠線公路線段改善工程  
 環境影響評估

題目  
 本工程項目位置  
 (頁 5)

Drawing No. 圖 11e	Revision 1
----------------------	---------------



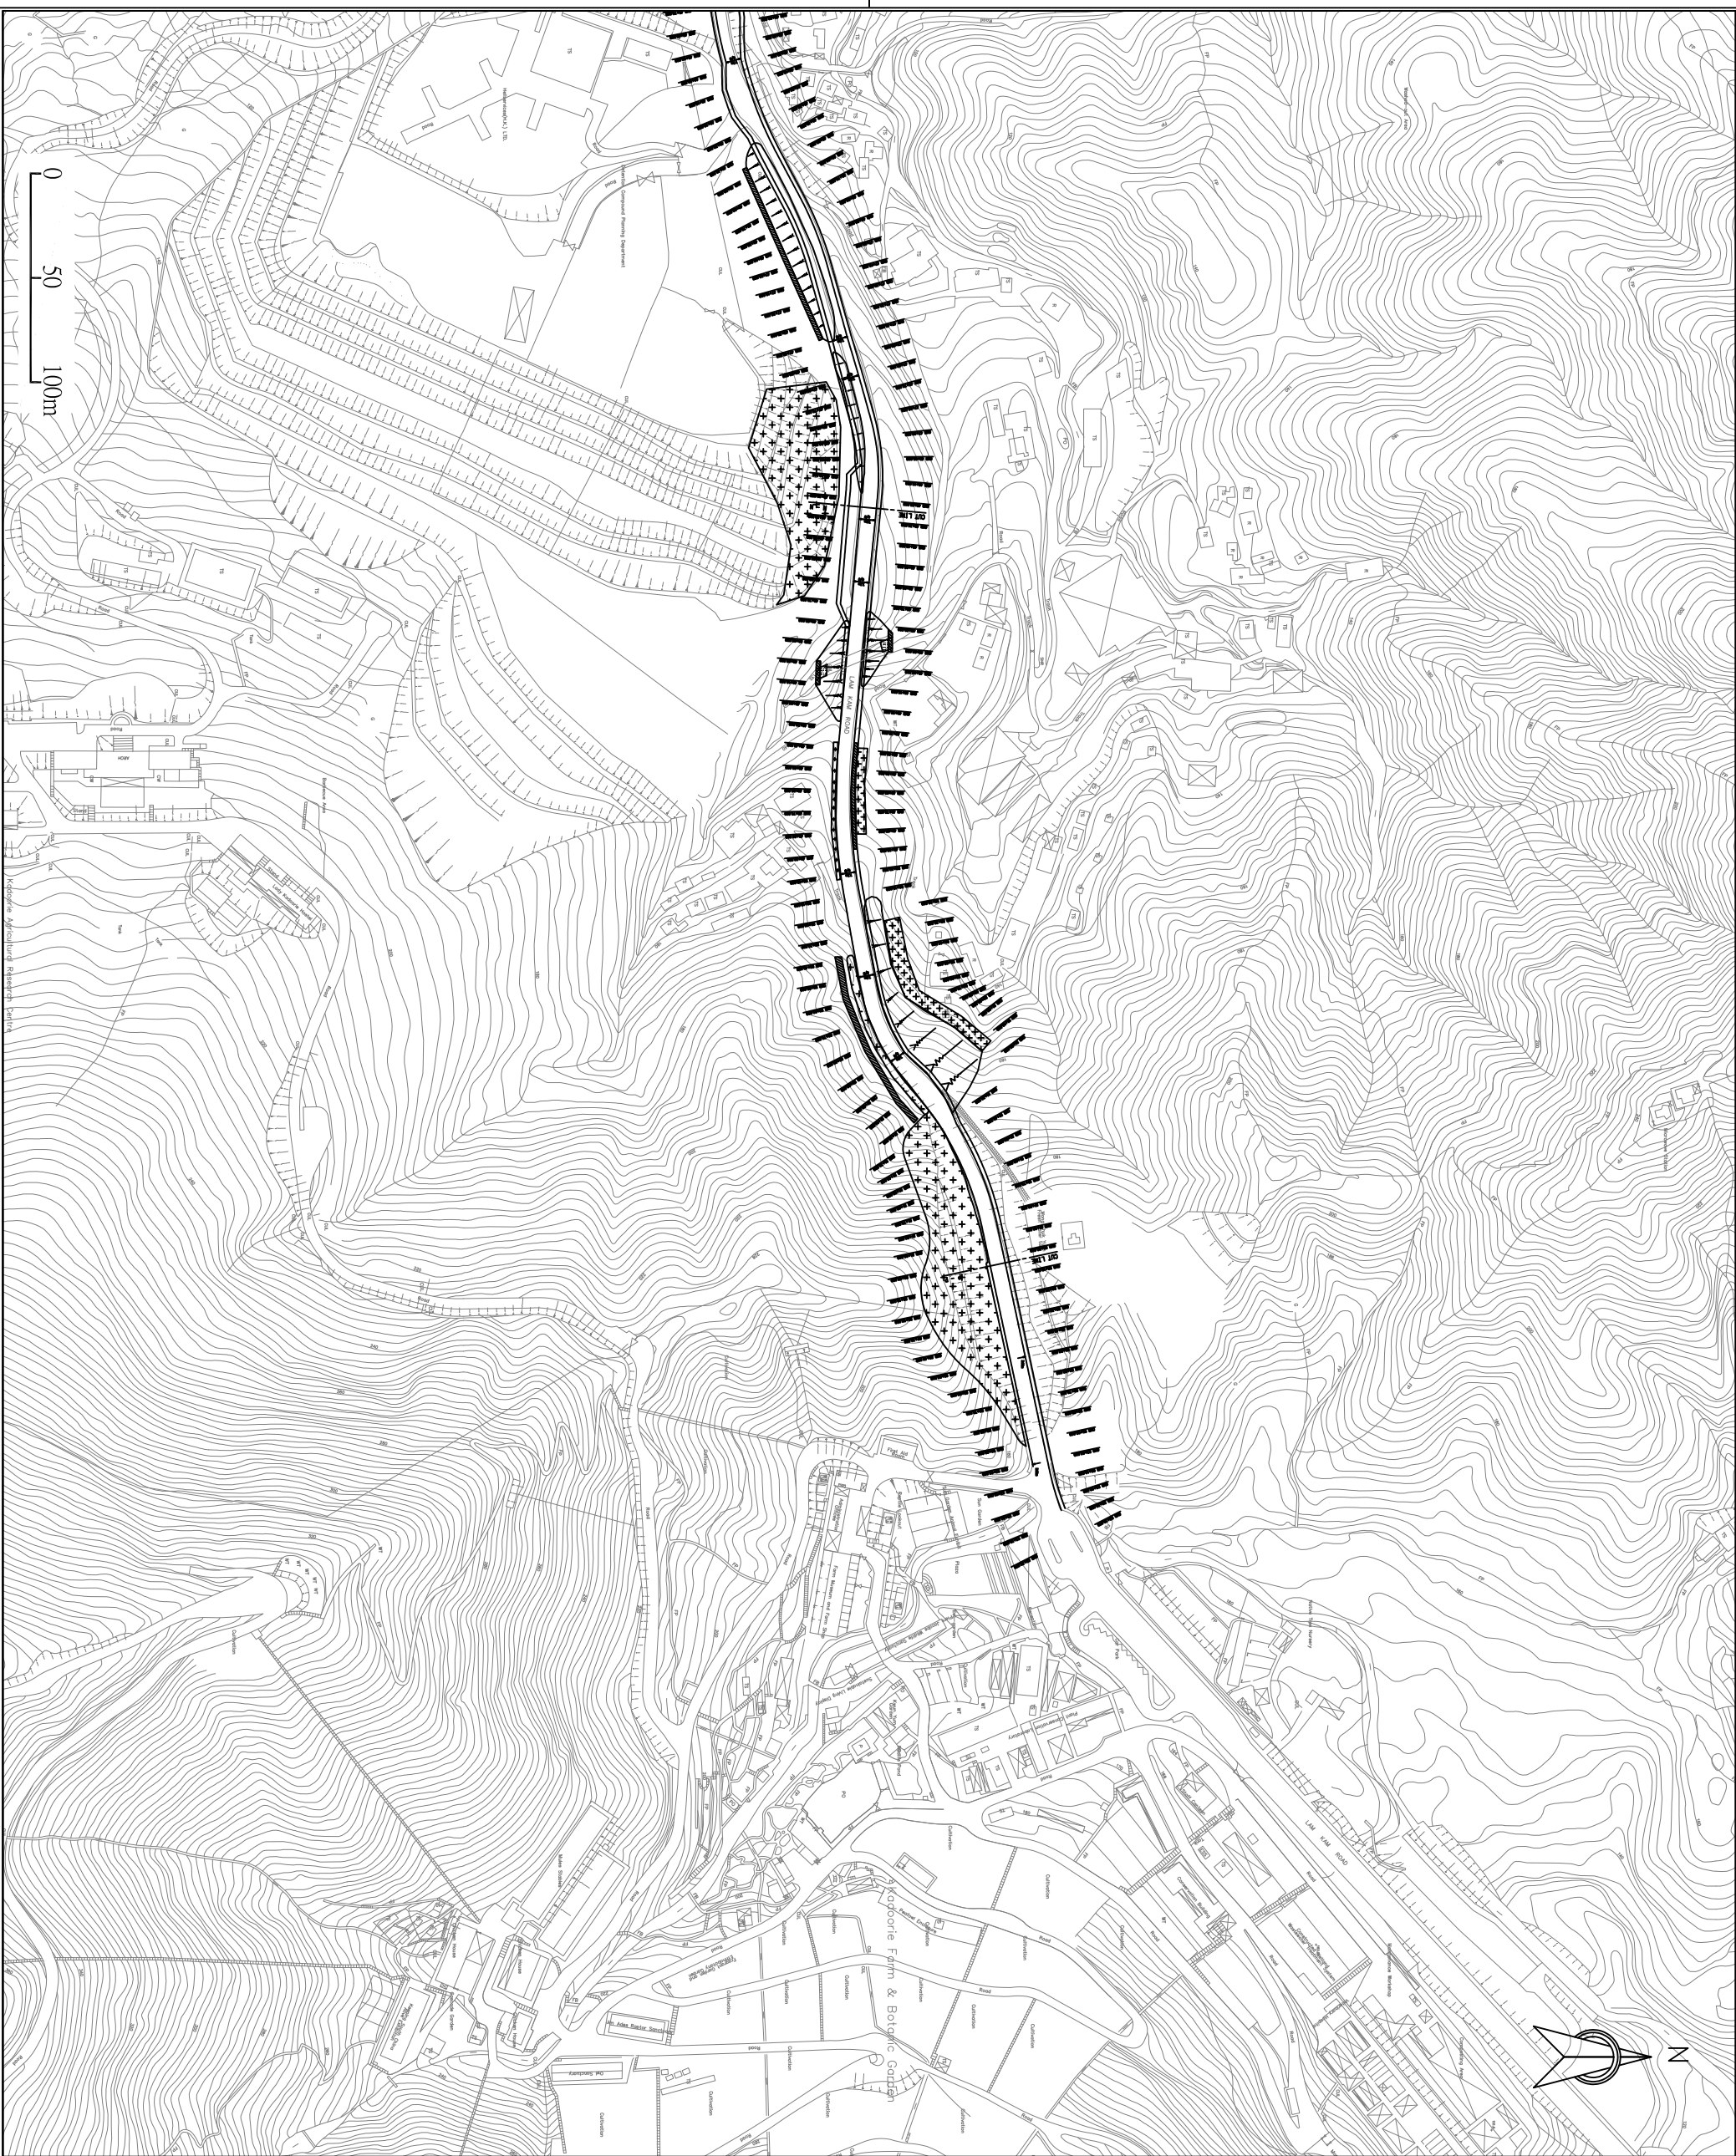

Rev.	Description of Revision	Date	Chk.

Client  
**HIGHWAYS  
 DEPARTMENT  
 WORKS DIVISION**

Consultant  
**Mannings (Asia) Consultants Ltd**  
*In association with*  
**BMT Asia Pacific**

項目  
 Agreement No. WID 72007  
 銅田公路和綠地公路線改善工程  
 環境影響評估

題目  
 本工程項目位置  
 (頁 6)

Drawing No. **圖 11F** Revision **1**