
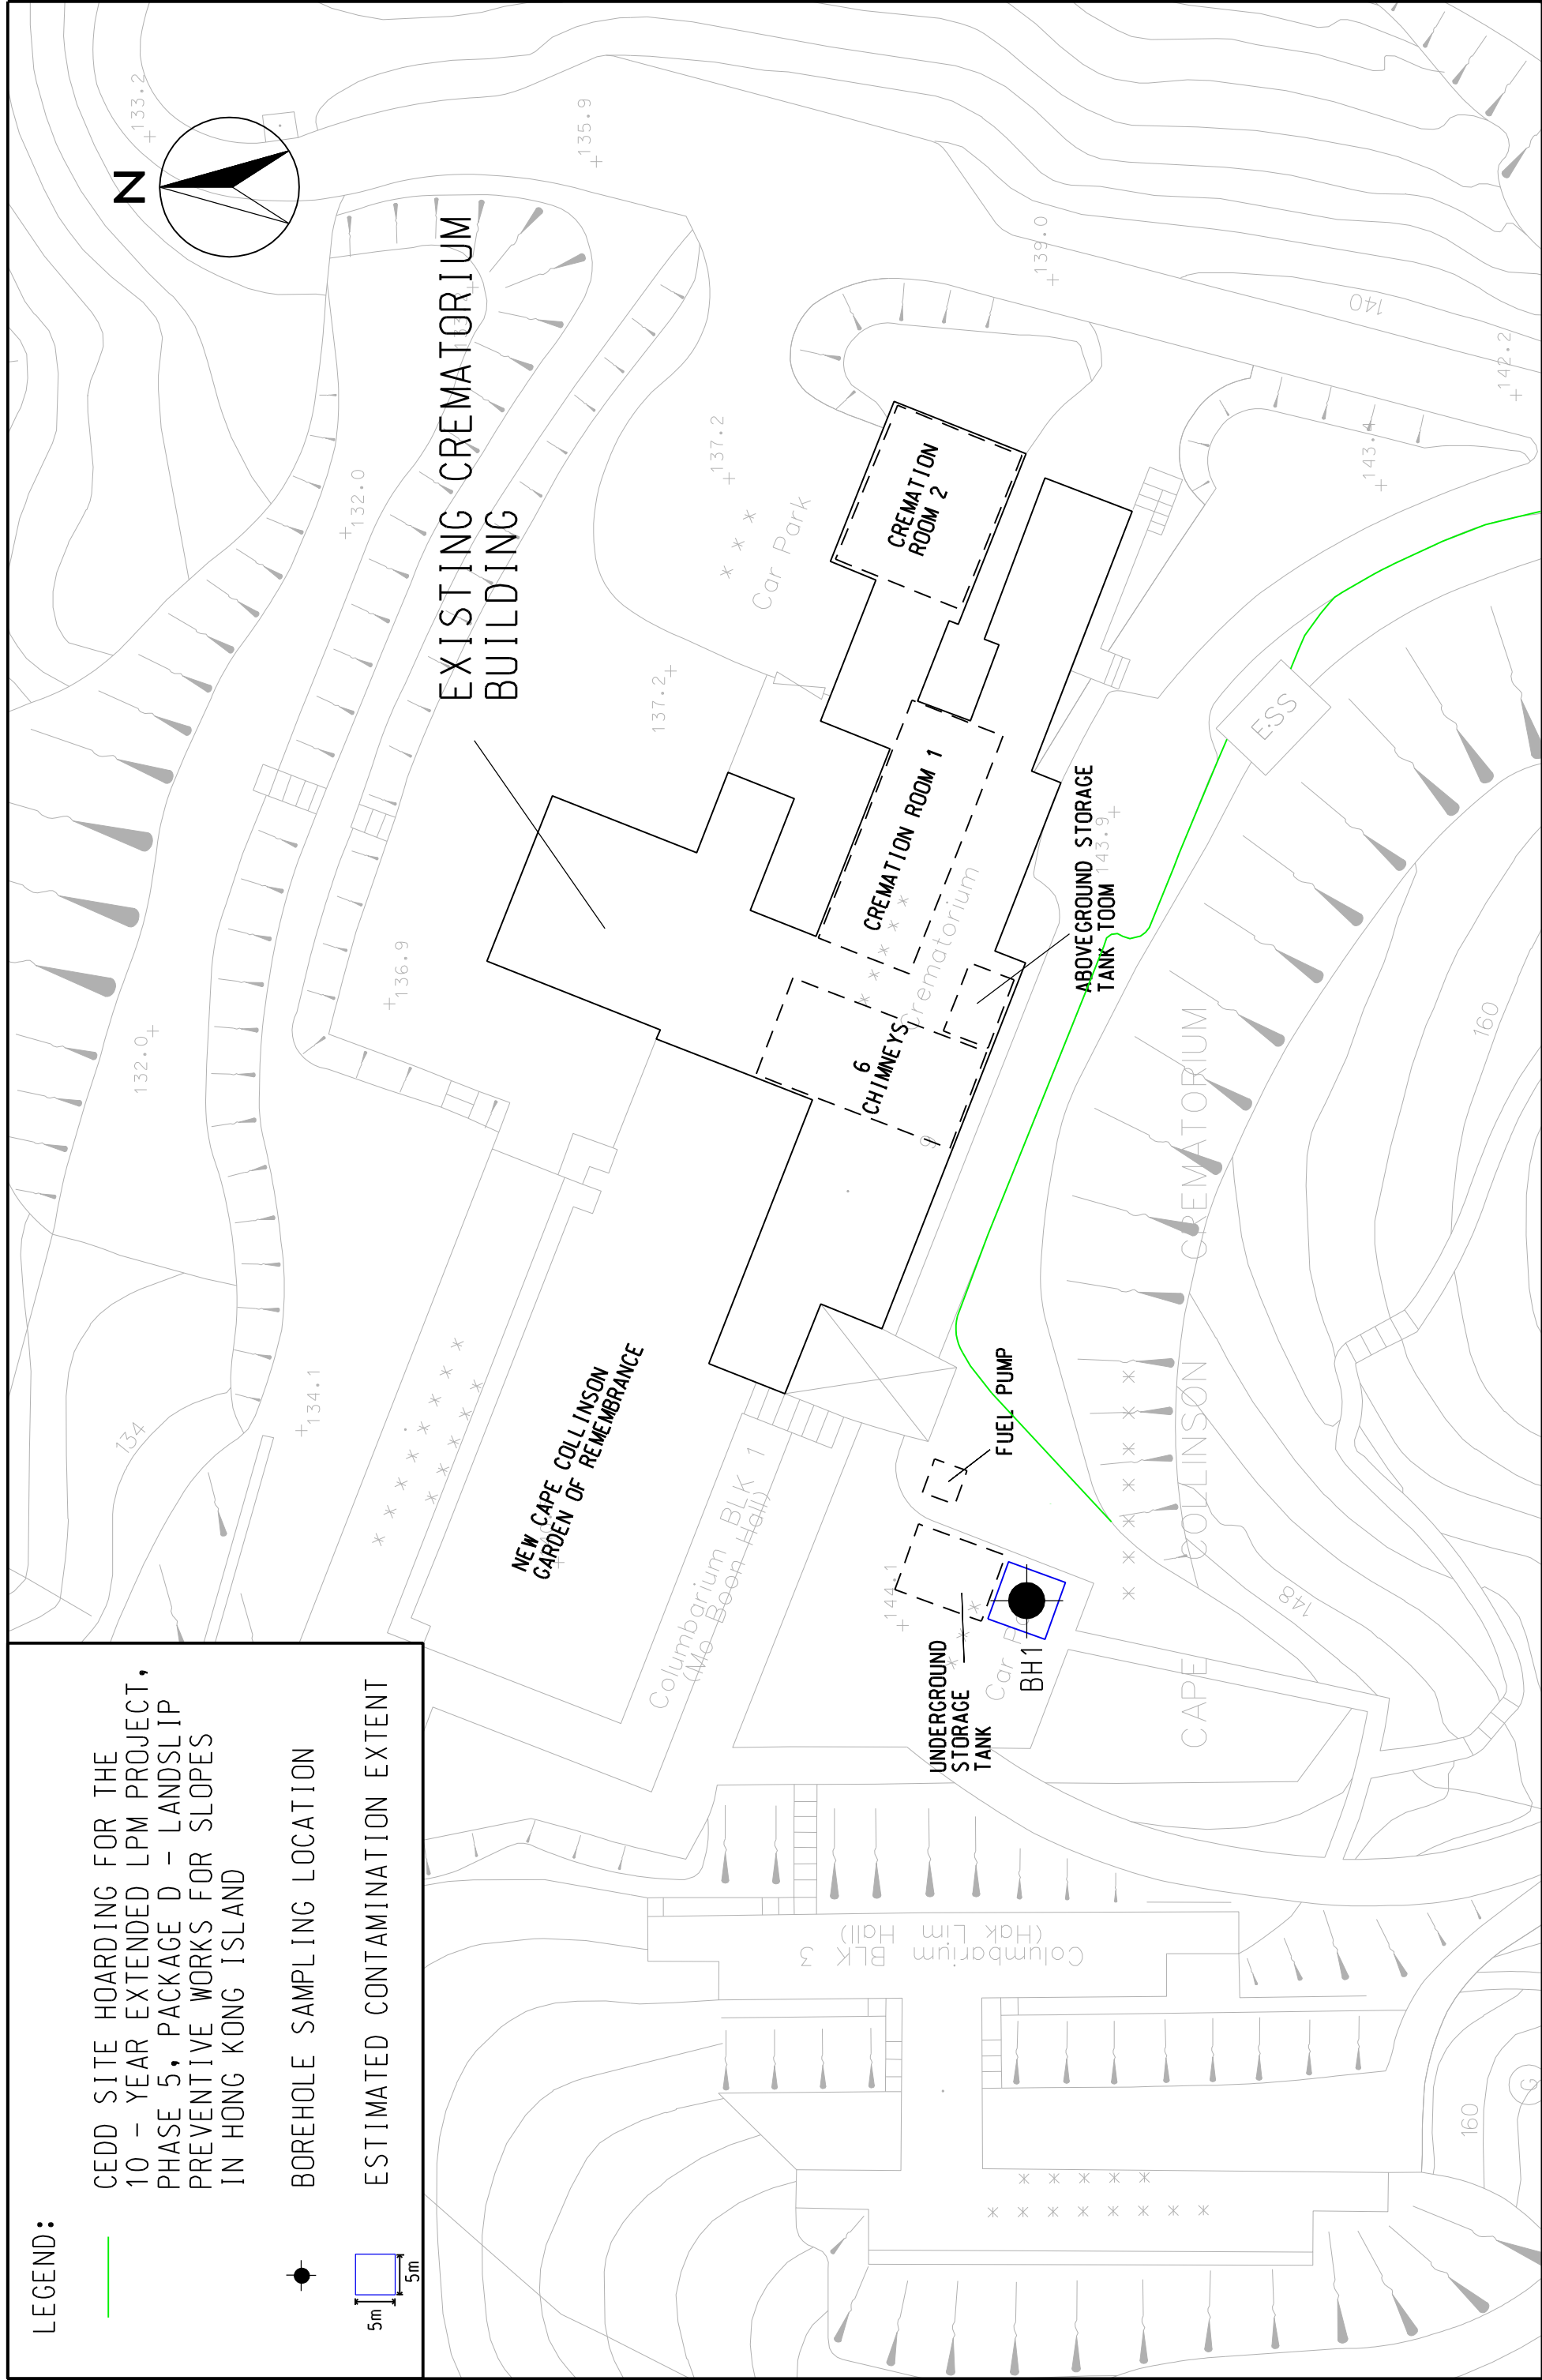


LEGEND:

— CEDD SITE HOARDING FOR THE 10 - YEAR EXTENDED LPM PROJECT, PHASE 5, PACKAGE D - LANDSLIP PREVENTIVE WORKS FOR SLOPES IN HONG KONG ISLAND

● BOREHOLE SAMPLING LOCATION

□ ESTIMATED CONTAMINATION EXTENT

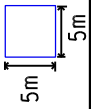

	PHASED REPROVISIONING OF CAPE COLLINSON CREMATORIUM ENVIRONMENTAL IMPACT ASSESSMENT STUDY ESTIMATED CONTAMINATION EXTENT		PWP No. 016NB PHASED REPROVISIONING OF CAPE COLLINSON CREMATORIUM ENVIRONMENTAL IMPACT ASSESSMENT STUDY	N.T.S. IWSL	DATE FEB 09	
	SCALE CHECK JOB No.	N.T.S. IWSL	DATE FEB 09	DRAWN CHKM	DRAWING No. FIGURE 5.3	REV -
	60028568	60028568	60028568	60028568	60028568	60028568