



2/24/2010 11:37:07 AM
 K:\9135 Kwun Tong Line Ext\drawing\AB_NOISE\7.1.dgn
 FILENAME:

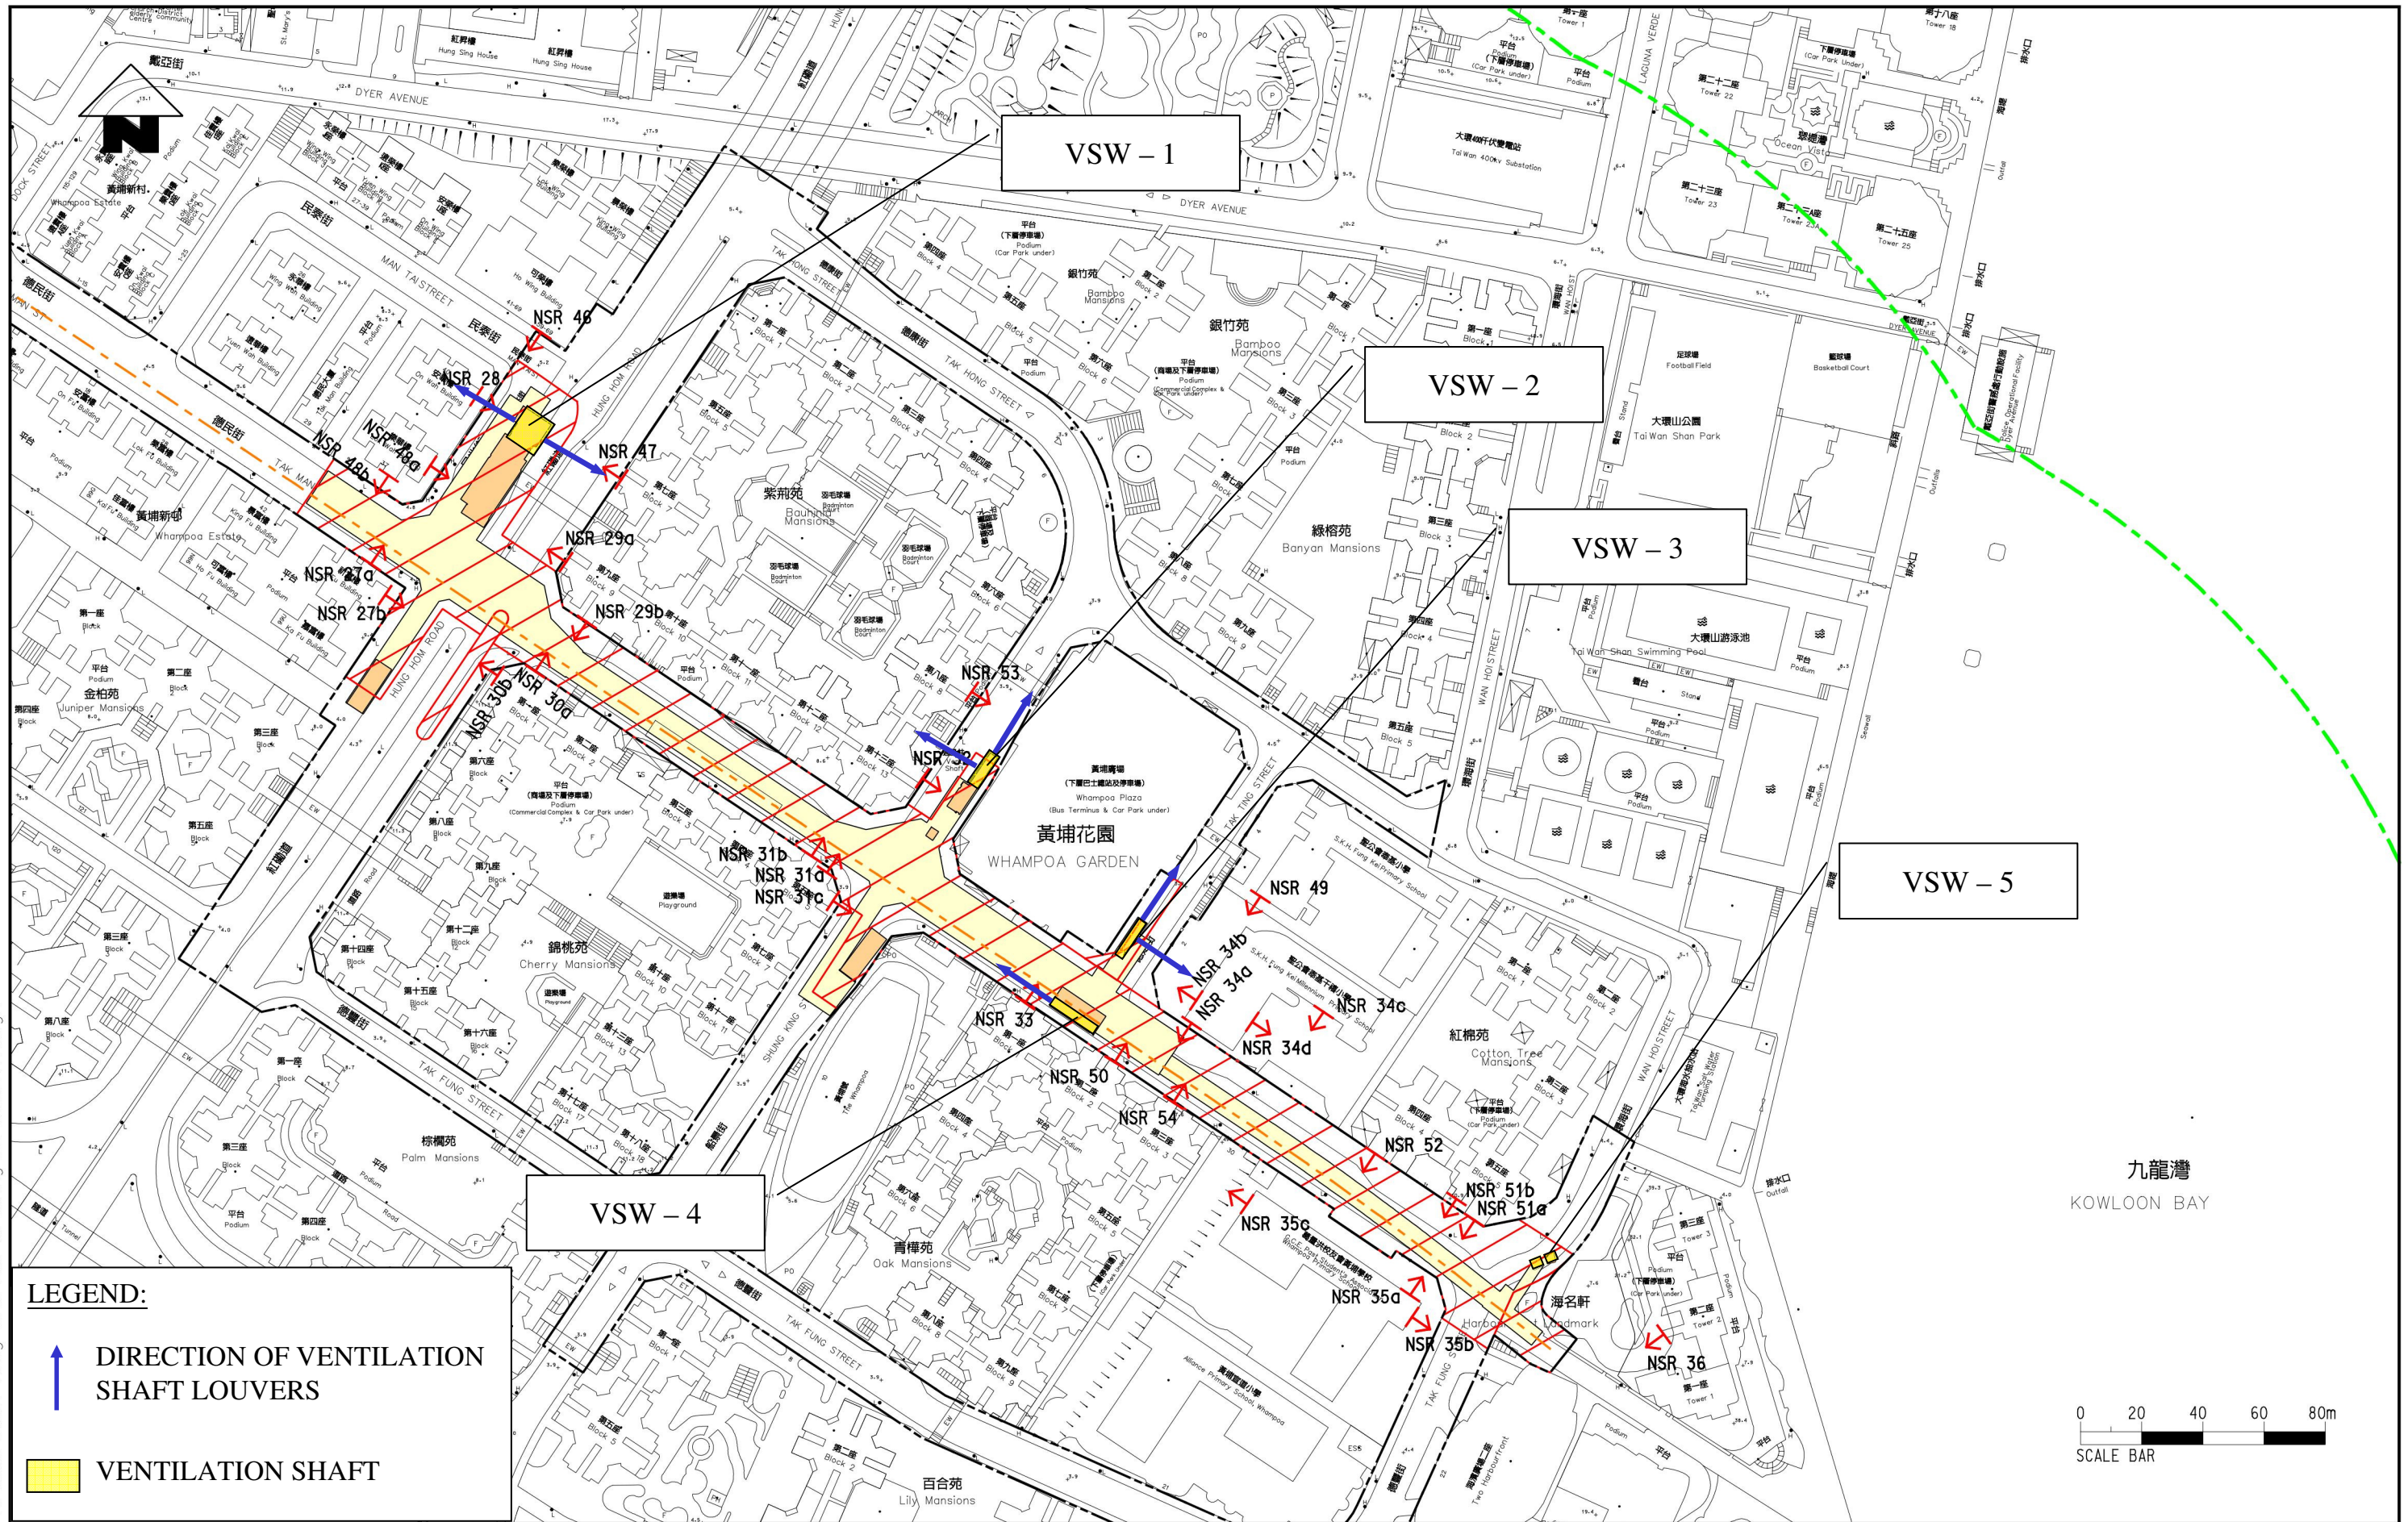

LEGEND:

- DIRECTION OF VENTILATION SHAFT LOUVERS
- VENTILATION SHAFT

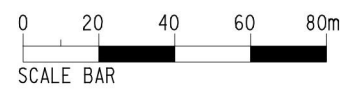

 Meinhardt Infrastructure and Environment Limited 邁達基建築保工顧問有限公司	 MTR Corporation Limited Kwun Tong Line Extension Contract No. NEX/2207 Environmental Impact Assessment	VENTILATION BUILDING FACING (WHAMPOA STATION)	Figure: 7.15	Rev: -
			Scale: 1 : 2000 (A3)	