


Maps reproduced with permission of the Director of Lands, © Hong Kong Government

PLOT DRW: R:\us\mst\mtr\p\otriver\windows\33\c00\09_02.dgn
 MODELNAME: MTR\PROJECTS\DRAWINGS\000\A\ENR\M59_502A.dgn
 FILENAME: MTR\PROJECTS\DRAWINGS\000\A\ENR\M59_502A.dgn
 DATE: 2010-7-21 10:29:24

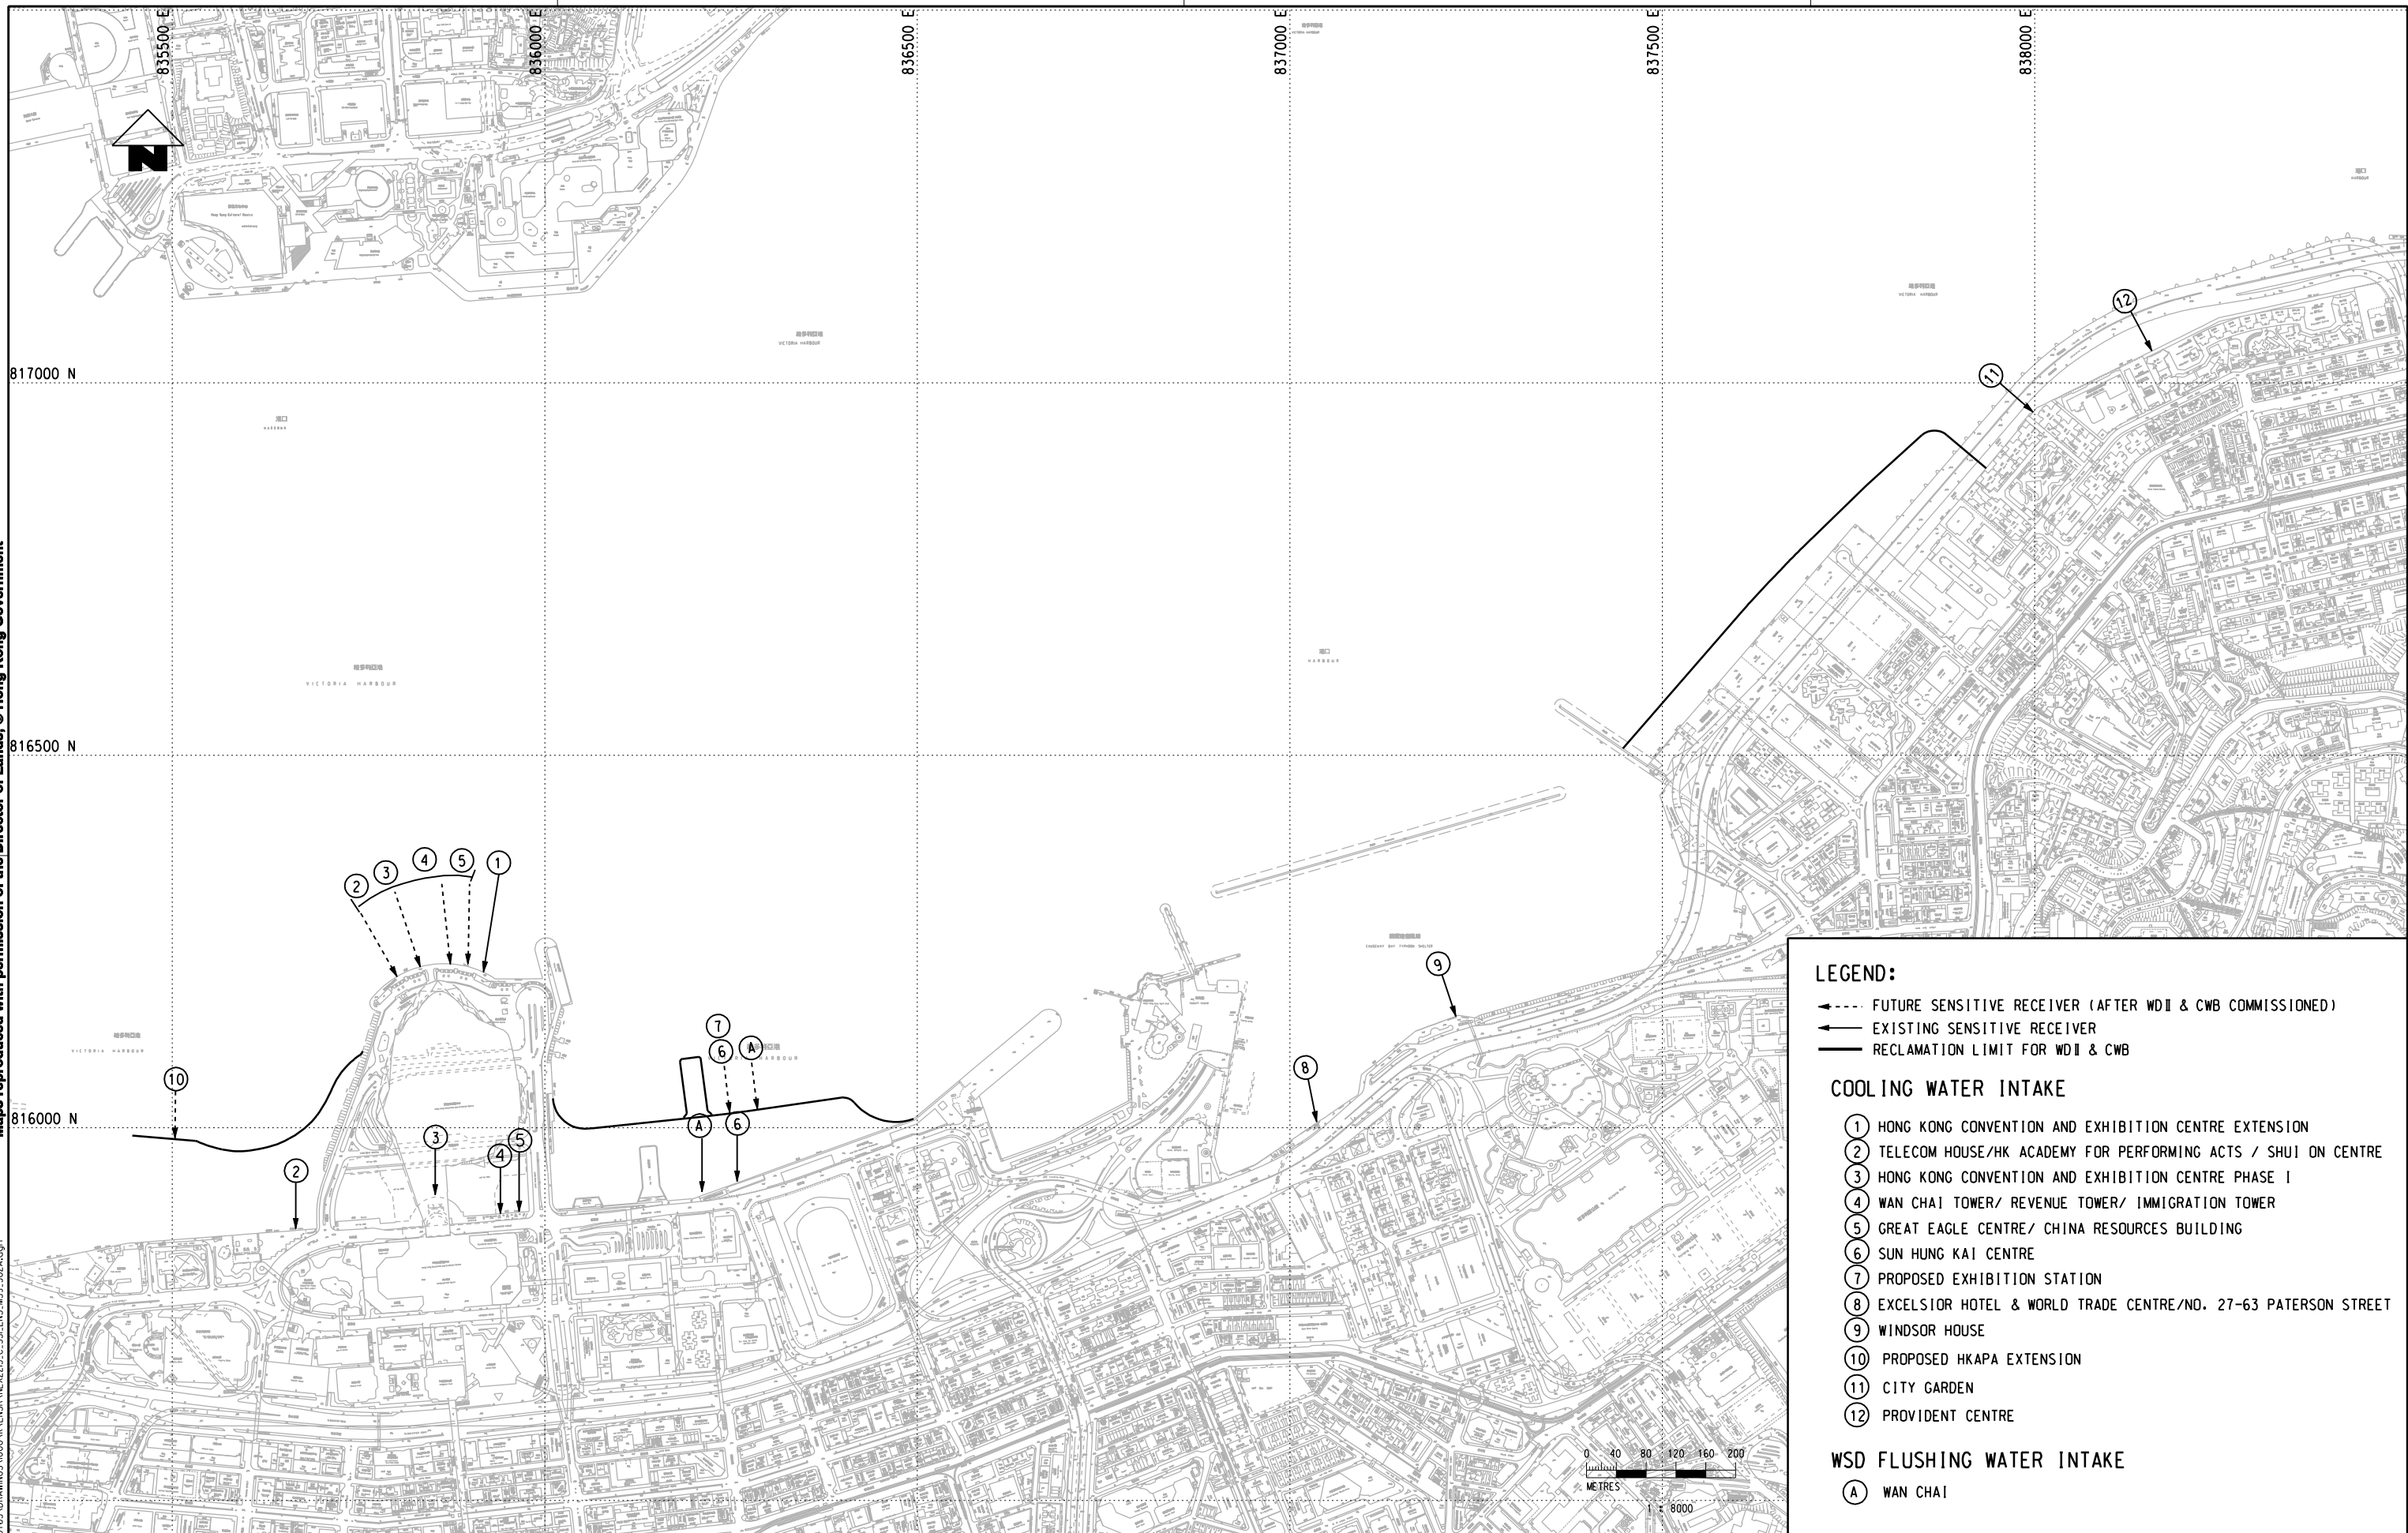

LEGEND:

- FUTURE SENSITIVE RECEIVER (AFTER WDI & CWB COMMISSIONED)
- EXISTING SENSITIVE RECEIVER
- RECLAMATION LIMIT FOR WDI & CWB

COOLING WATER INTAKE

- ① HONG KONG CONVENTION AND EXHIBITION CENTRE EXTENSION
- ② TELECOM HOUSE/HK ACADEMY FOR PERFORMING ACTS / SHUI ON CENTRE
- ③ HONG KONG CONVENTION AND EXHIBITION CENTRE PHASE I
- ④ WAN CHAI TOWER/ REVENUE TOWER/ IMMIGRATION TOWER
- ⑤ GREAT EAGLE CENTRE/ CHINA RESOURCES BUILDING
- ⑥ SUN HUNG KAI CENTRE
- ⑦ PROPOSED EXHIBITION STATION
- ⑧ EXCELSIOR HOTEL & WORLD TRADE CENTRE/NO. 27-63 PATERSON STREET
- ⑨ WINDSOR HOUSE
- ⑩ PROPOSED HKAPA EXTENSION
- ⑪ CITY GARDEN
- ⑫ PROVIDENT CENTRE

WSD FLUSHING WATER INTAKE

- Ⓐ WAN CHAI

REV	DESCRIPTION	BY	DATE	APPROVED	REV	DESCRIPTION	BY	DATE	APPROVED

DRAWN	YJP		SHATIN TO CENTRAL LINK
DESIGNED	---		
CHECKED	LCR		
APPROVED	---		
DATE	18/JUN/2010	ORIGINATOR	
<small>DO NOT SCALE DRAWINGS. ALL DIMENSIONS SHALL BE VERIFIED ON SITE. © MTR CORPORATION LIMITED 2008. COPYRIGHT IN RESPECT OF THIS DRAWING / DOCUMENT IS OWNED BY THE MTR CORPORATION LIMITED OF HONG KONG. NO REPRODUCTION OF THE DRAWING / DOCUMENT OR ANY PART BY WHATEVER MEANS IS PERMITTED WITHOUT THE PRIOR WRITTEN CONSENT OF THE MTR CORPORATION LIMITED.</small>		CADD REF.	

TITLE	NEX/2213 EIA STUDY FOR SCL PROTECTION WORKS AT CBTS LOCATIONS OF WATER QUALITY SENSITIVE RECEIVERS SHEET 2 OF 3	
SCALE	1 : 8000 (A3)	FIGURE NO.
		NEX2213/C/331/ENS/M59/502
REV.	A	